





PROPOSED IMPROVEMENTS OF APOPKA-VINELAND RD/SR 535
NORTH OF LAKE BRYAN BEACH BLVD (MP 1.304) TO VINELAND AVE (MP 2.145)
FPID NUMBER 439237-1-52-01

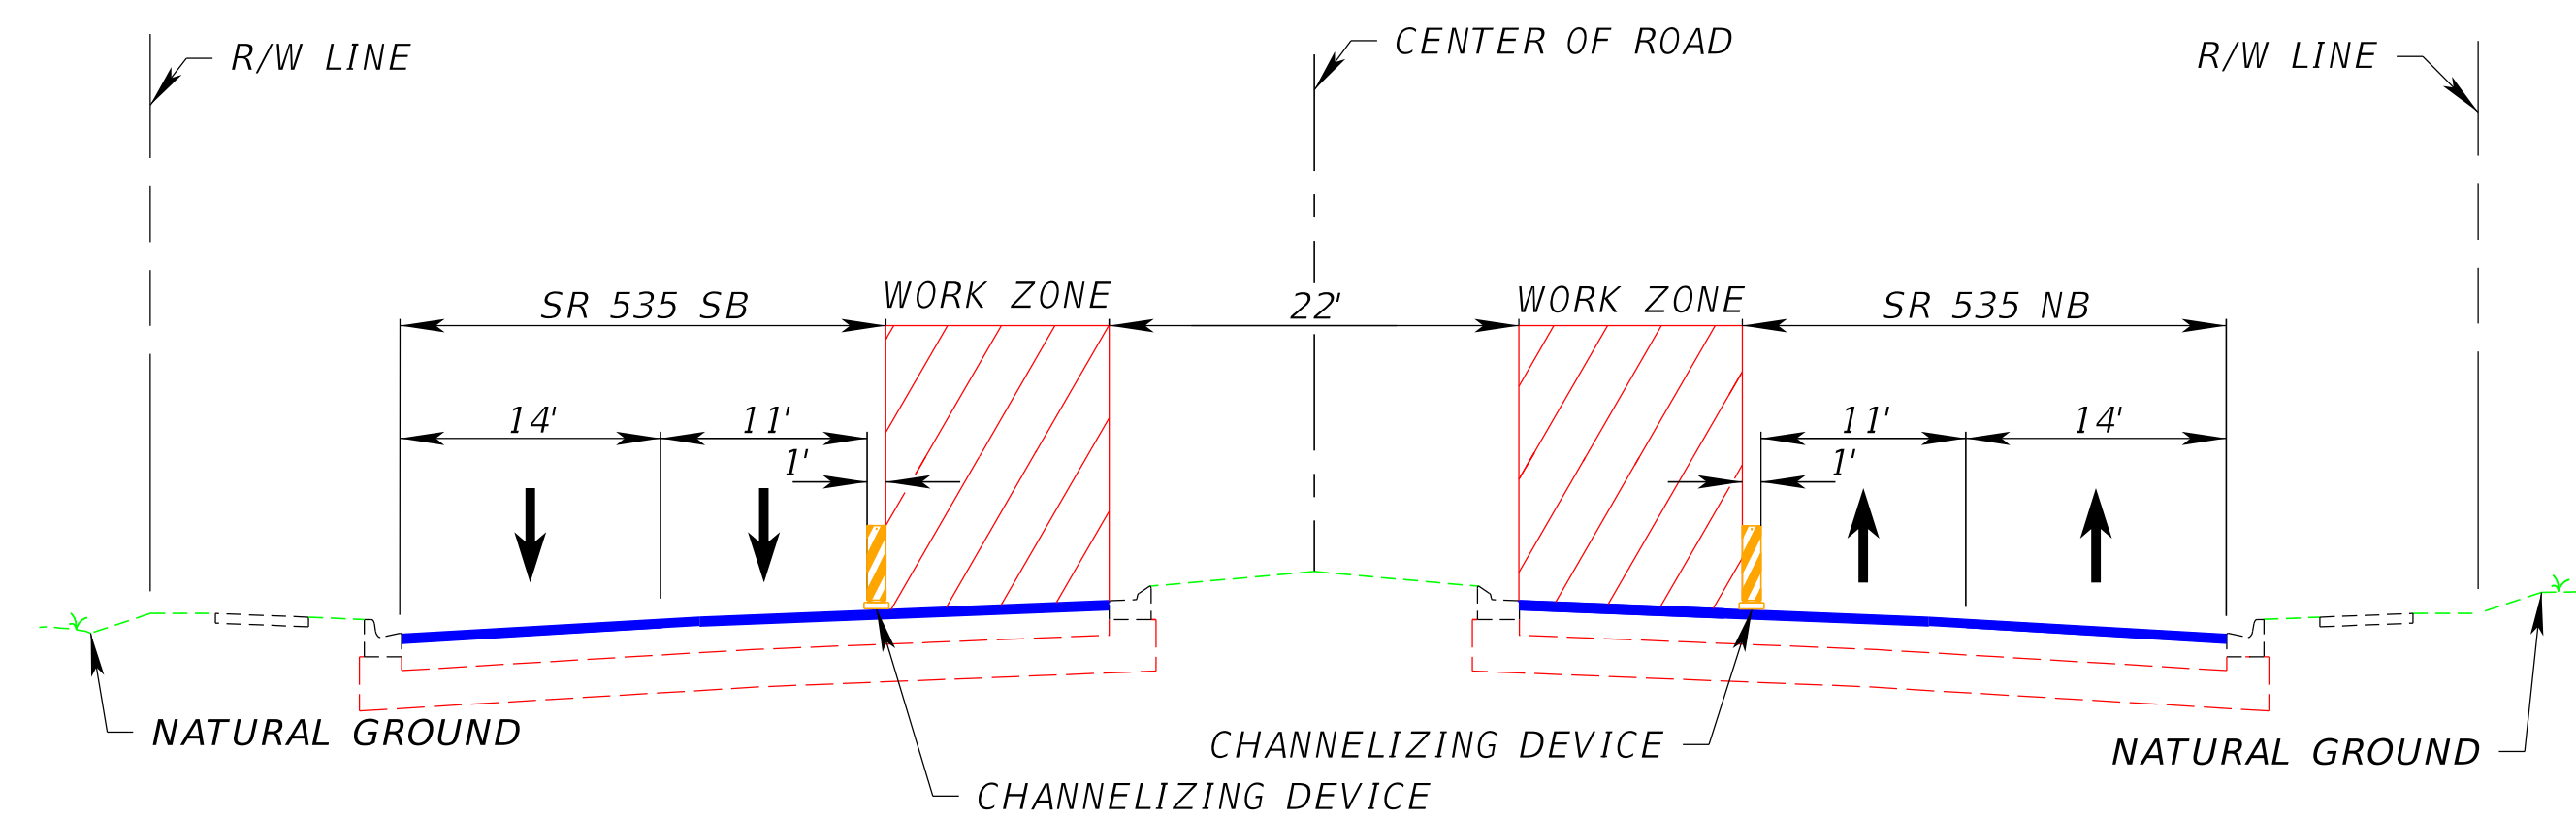

TEMPORARY TRAFFIC CONTROL PLAN (PHASE V)
FROM NORTH OF LAKE BRYAN BEACH BOULEVARD TO VINELAND AVE

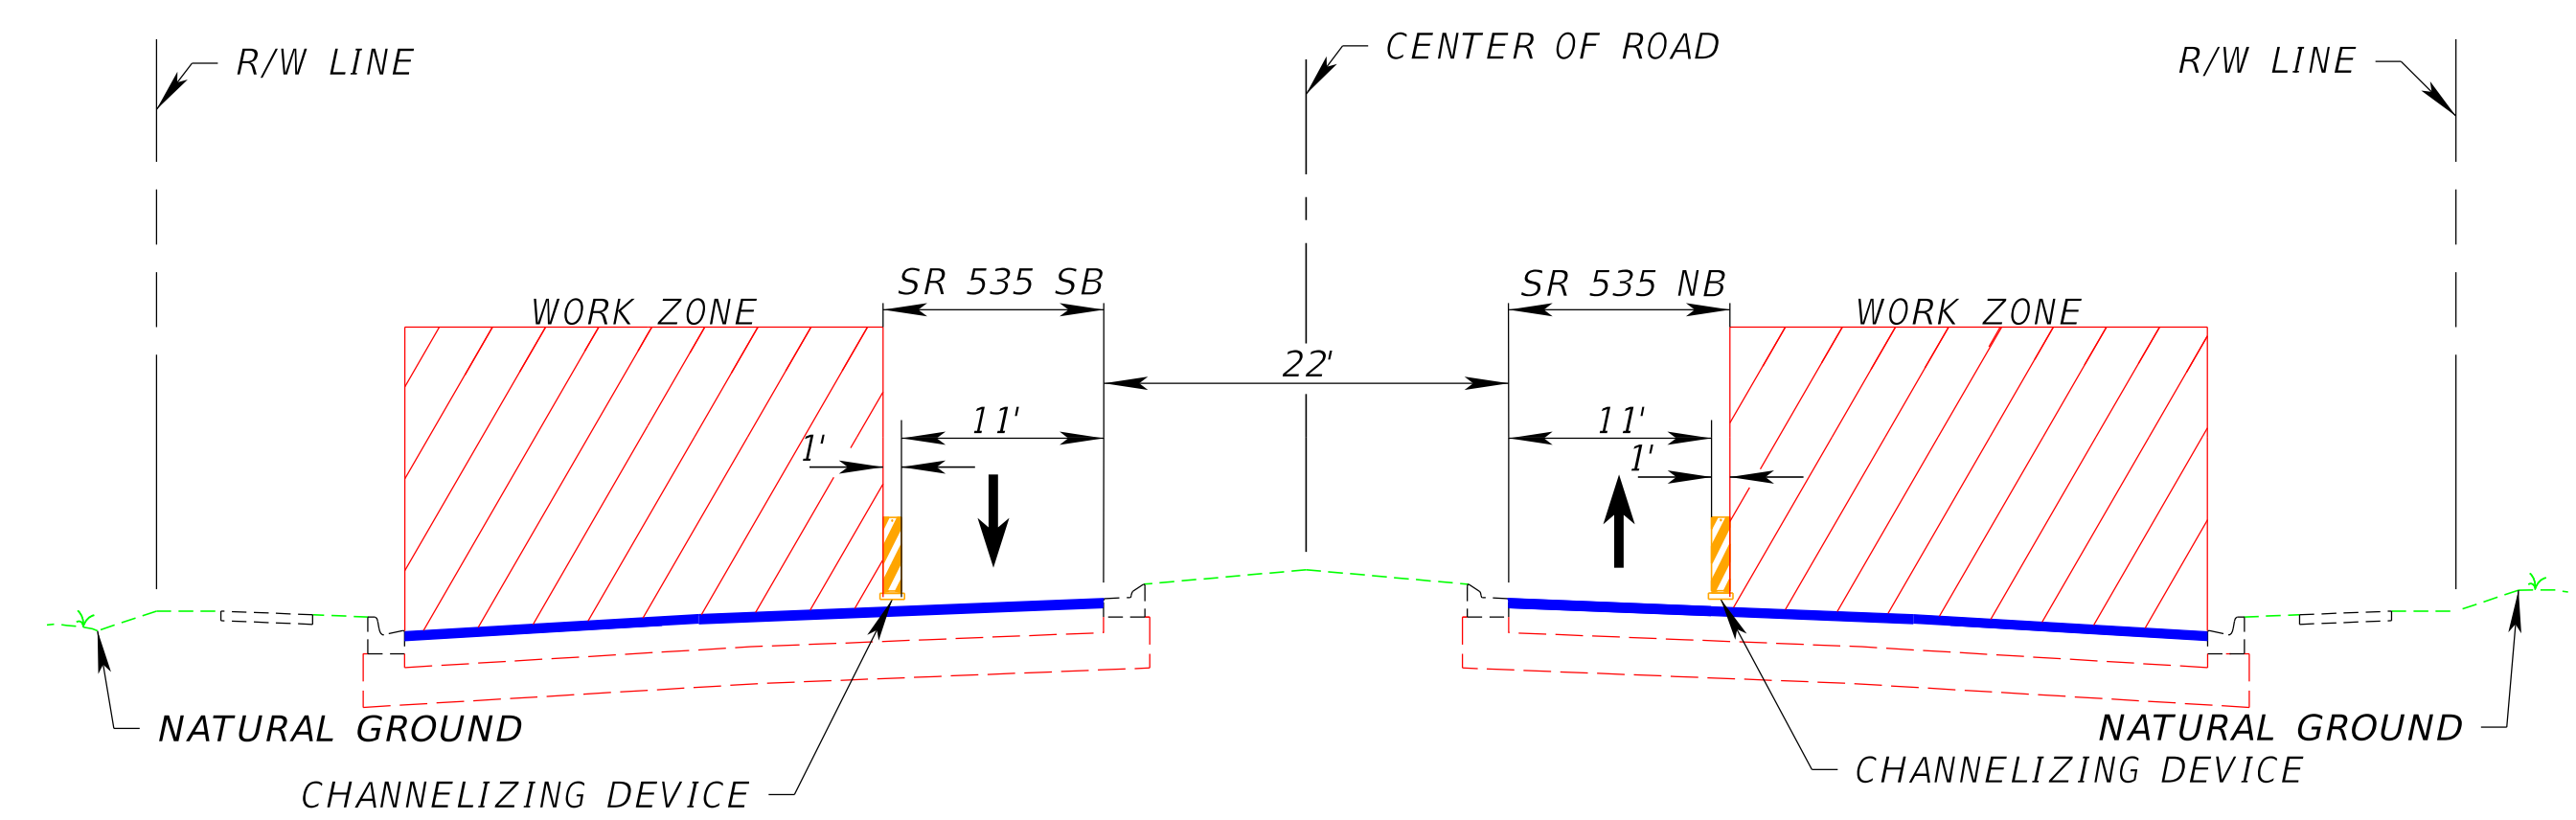

TEMPORARY TRAFFIC CONTROL PLAN (PHASE VI)
FROM NORTH OF LAKE BRYAN BEACH BOULEVARD TO VINELAND AVE