
Proposed Bridge Typical Section



SOUTHBOUND 5' 6' 11' 11' 6' Sidewalk Bike Travel Lane Shoulder Lane

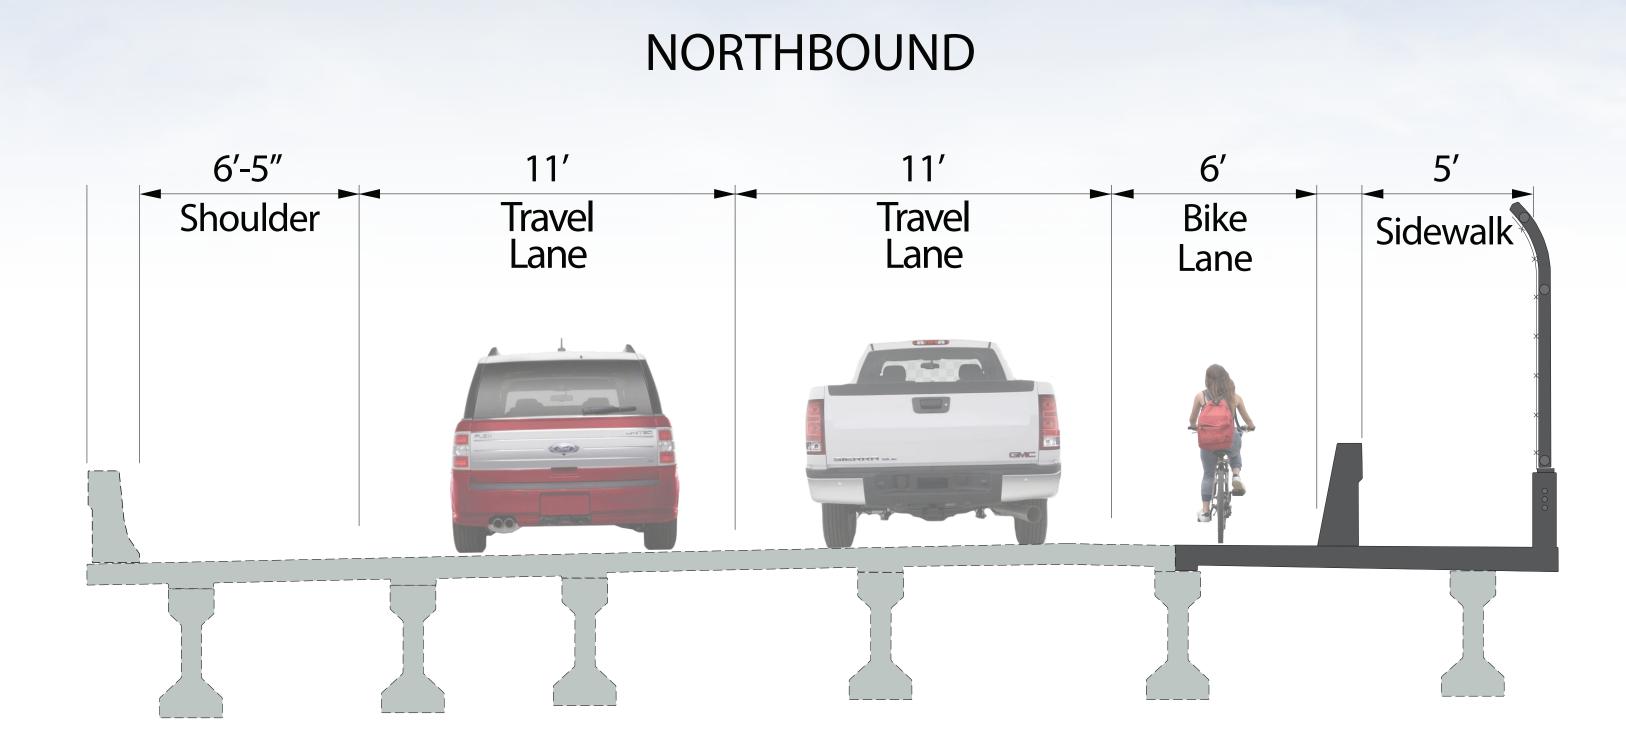

FPID: 439123-1