

JS17/92

U.S. 17/92 (ORLANDO AVENUE) (ALSO KNOWN AS STATE ROAD (S.R.) 15/S.R. 600) FROM SOUTH OF NOTTINGHAM STREET TO SOUTH OF MONROE AVENUE | ORANGE COUNTY, FL

FPID: 408429-2



PUBLIC INFORMATION OPEN HOUSE Tonight 5 - 7 p.m.



PUBLIC INFORMATION OPEN HOUSE Tonight 5 - 7 p.m.



US17/92

U.S. 17/92 (ORLANDO AVENUE) (ALSO KNOWN AS STATE ROAD (S.R.) 15/S.R. 600) FROM SOUTH OF NOTTINGHAM STREET TO SOUTH OF MONROE AVENUE | ORANGE COUNTY, FL

FPID: 408429-2





PUBLIC INFORMATION OPEN HOUSE Tonight 5 - 7 p.m. In the Winter Park Community Center Ballroom (straight ahead)



S17/92

U.S. 17/92 (ORLANDO AVENUE) (ALSO KNOWN AS STATE ROAD (S.R.) 15/S.R. 600) FROM SOUTH OF NOTTINGHAM STREET TO SOUTH OF MONROE AVENUE | ORANGE COUNTY, FL

FPID: 408429-2





WELCOME TO THE PUBLIC INFORMATION OPEN HOUSE

A 15-minute presentation will play continuously between 5 p.m. and 7 p.m. this evening

Project exhibits and study reports are displayed in the next room

Project representatives are available to answer your questions



US17/92

U.S. 17/92 (ORLANDO AVENUE) (ALSO KNOWN AS STATE ROAD (S.R.) 15/S.R. 600) FROM SOUTH OF NOTTINGHAM STREET TO SOUTH OF MONROE AVENUE | ORANGE COUNTY, FL

FPID: 408429-2

Please Sign In








U.S. 17/92 (ORLANDO AVENUE) (ALSO KNOWN AS STATE ROAD (S.R.) 15/S.R. 600) FROM SOUTH OF NOTTINGHAM STREET TO SOUTH OF MONROE AVENUE | ORANGE COUNTY, FL

FPID: 408429-2

Project Location Map

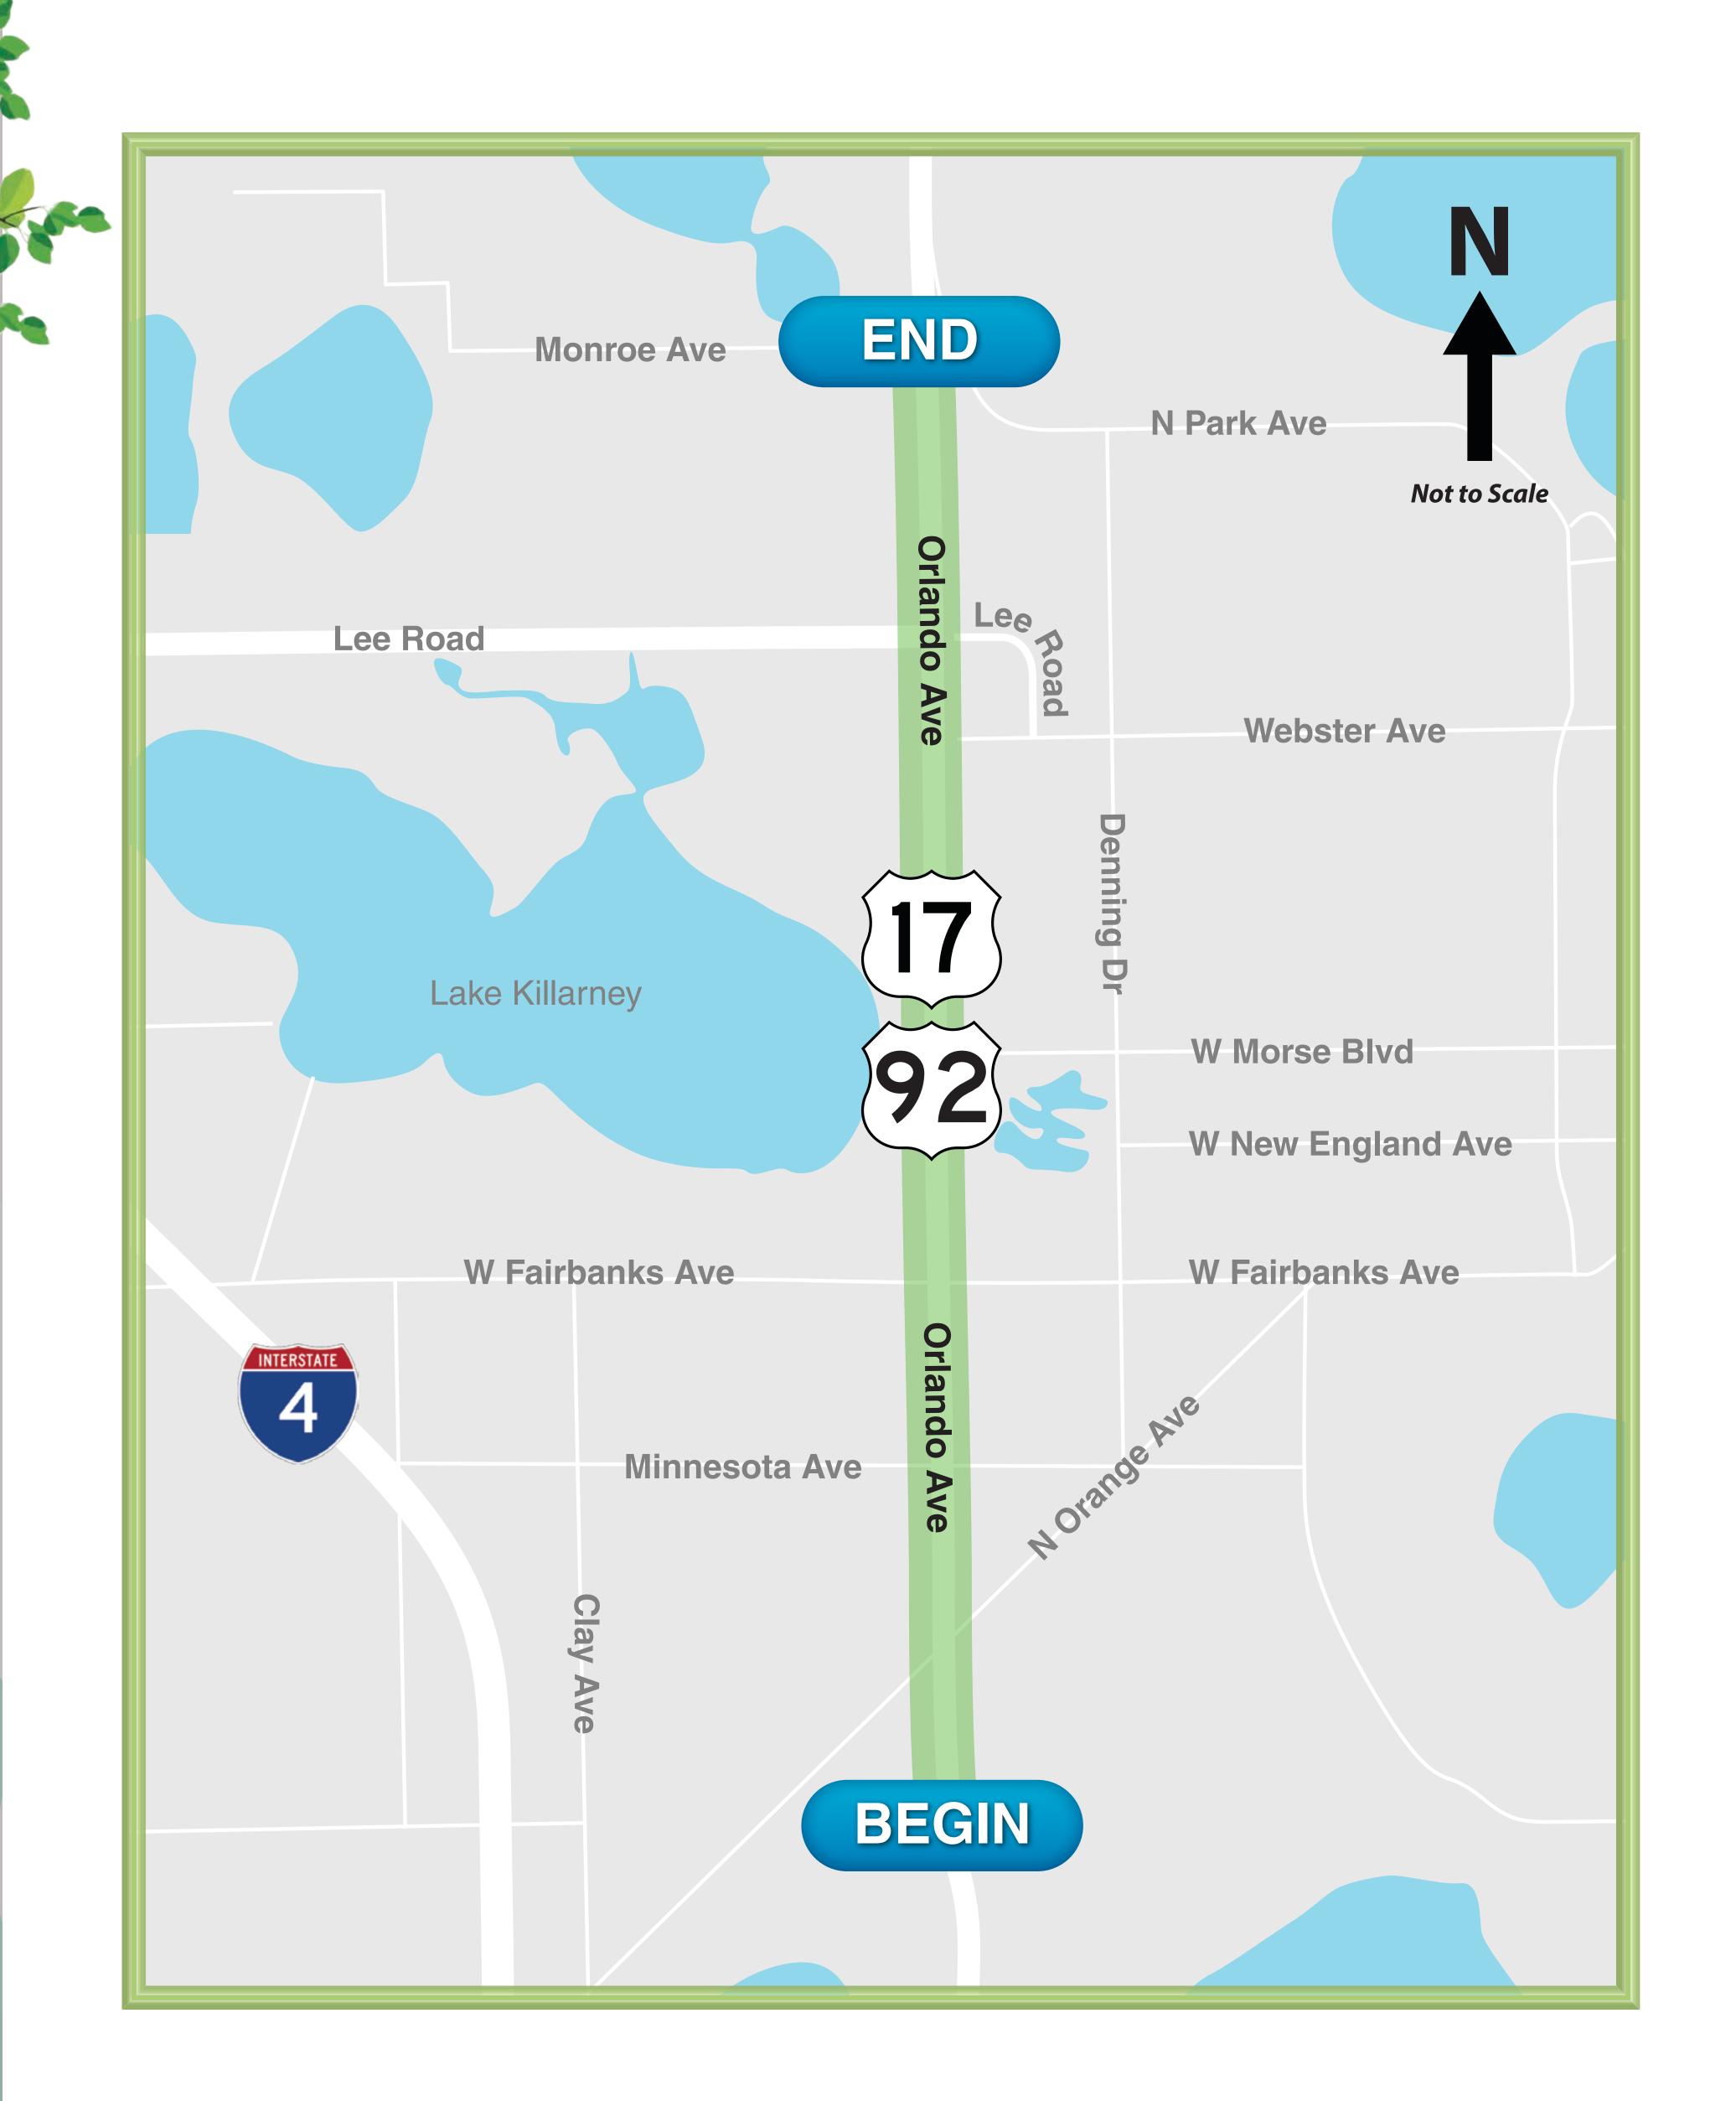








FDOT Project Manager shown below and click on the Ask a Question button **PROJECT CONTACT** Eliode Joseph, P.E. **FDOT Project Manager** Florida Department of Transportation 719 South Woodland Boulevard DeLand, Florida 32720

FDOT WELCOMES YOUR COMMENTS WAYS TO PROVIDE YOUR INPUT AND COMMENTS Complete a comment form and leave it with us tonight Send your comments by mail or e-mail, or by calling the

Speak with a project representative at this meeting Visit the project web page at www.CFLRoads.com

386-943-5388 Eliode.Joseph@dot.state.fl.us

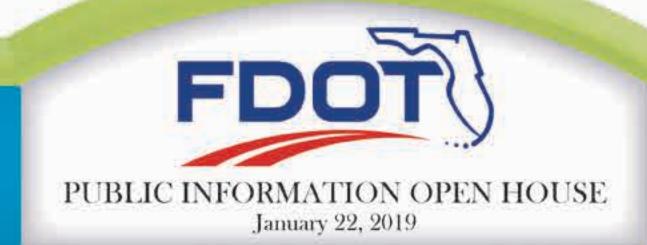

This meeting and project are being conducted without regard to race, color, national origin, sex, religion, disability or family status. Persons wishing to express their concerns relative to FDOT commpliance with Title VI may do so by contacting:

Ms. Jennifer Smith FDOT District Five Title VI Coordinator

Florida Department of Transportation 719 South Woodland Boulevard DeLand, Florida 32720 386-943-5367 Jennifer.Smith2@dot.state.fl.us

TITLE VI

Ms. Jacqueline Paramore State Title VI Coordinator

Florida Department of Transportation 605 Suwannee Street, Mail Station 65 Tallahassee, Florida 32399 850-414-4753 Jacqueline.Paramore@dot.state.fl.us

All inquiries or complaints will be handled according to FDOT procedure and in a prompt and courteous manner.





$\frac{US17}{92}$ **DRUVENEN**


FPID: 408429-2


ACTIVITY		
	Jun	
Design Survey		
Public Involvment		
Driveway and Access Management Coordination		
Design Plans		
Right of Way Mapping		
All Permits Clear		


This project is not currently funded for construction.



Design Schedule

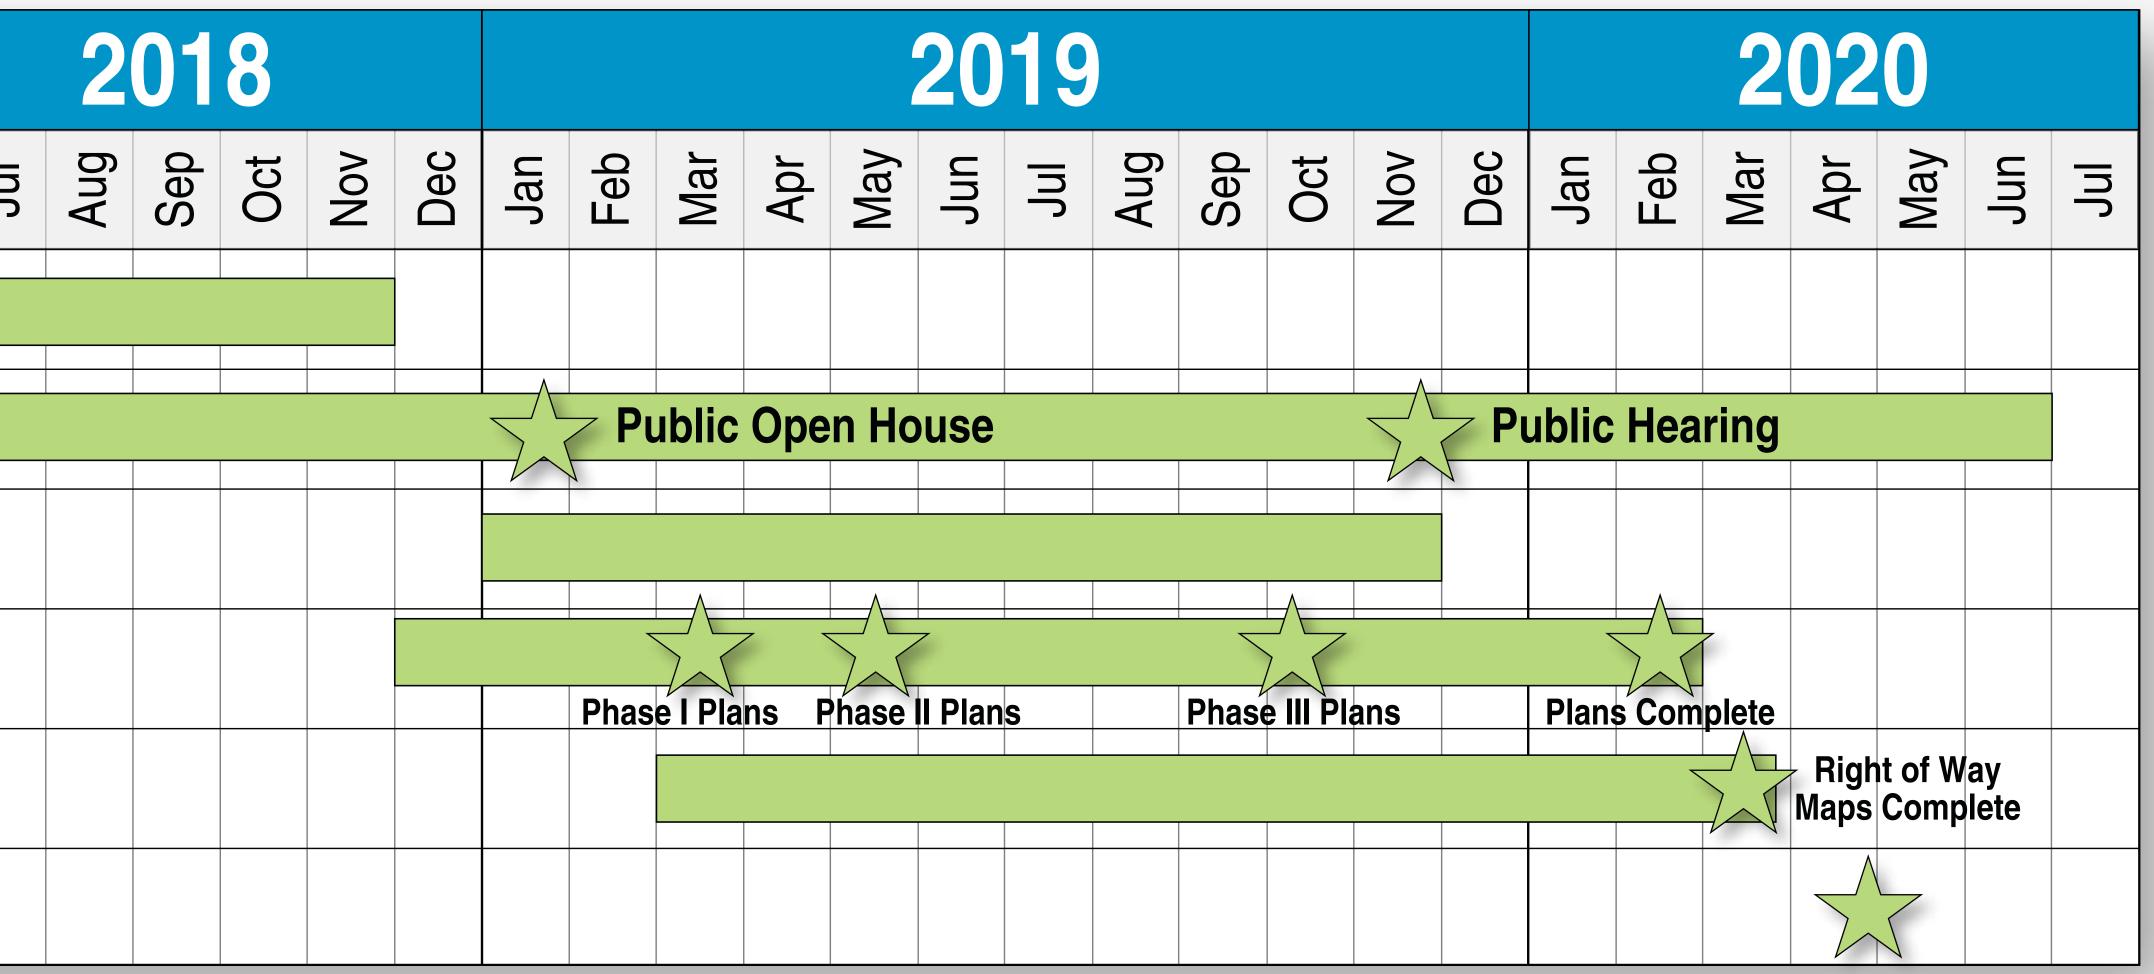

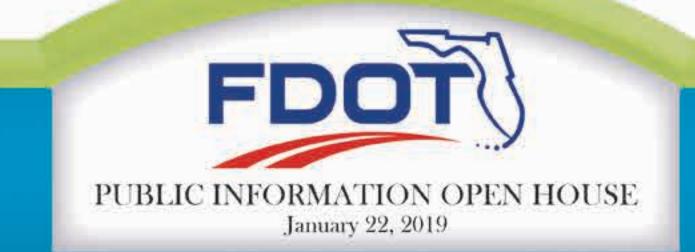

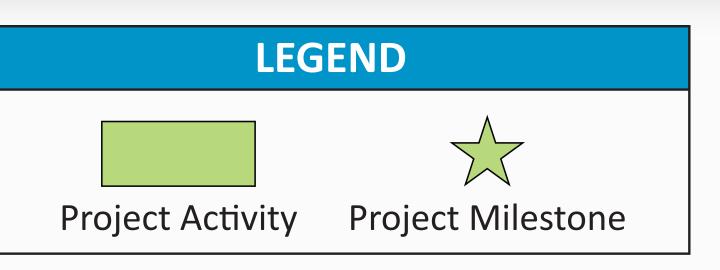




VIS17/92 WROVEMENTS

FPID: 408429-2

U.S. 17/92 from Nottingham Street to Orange Avenue



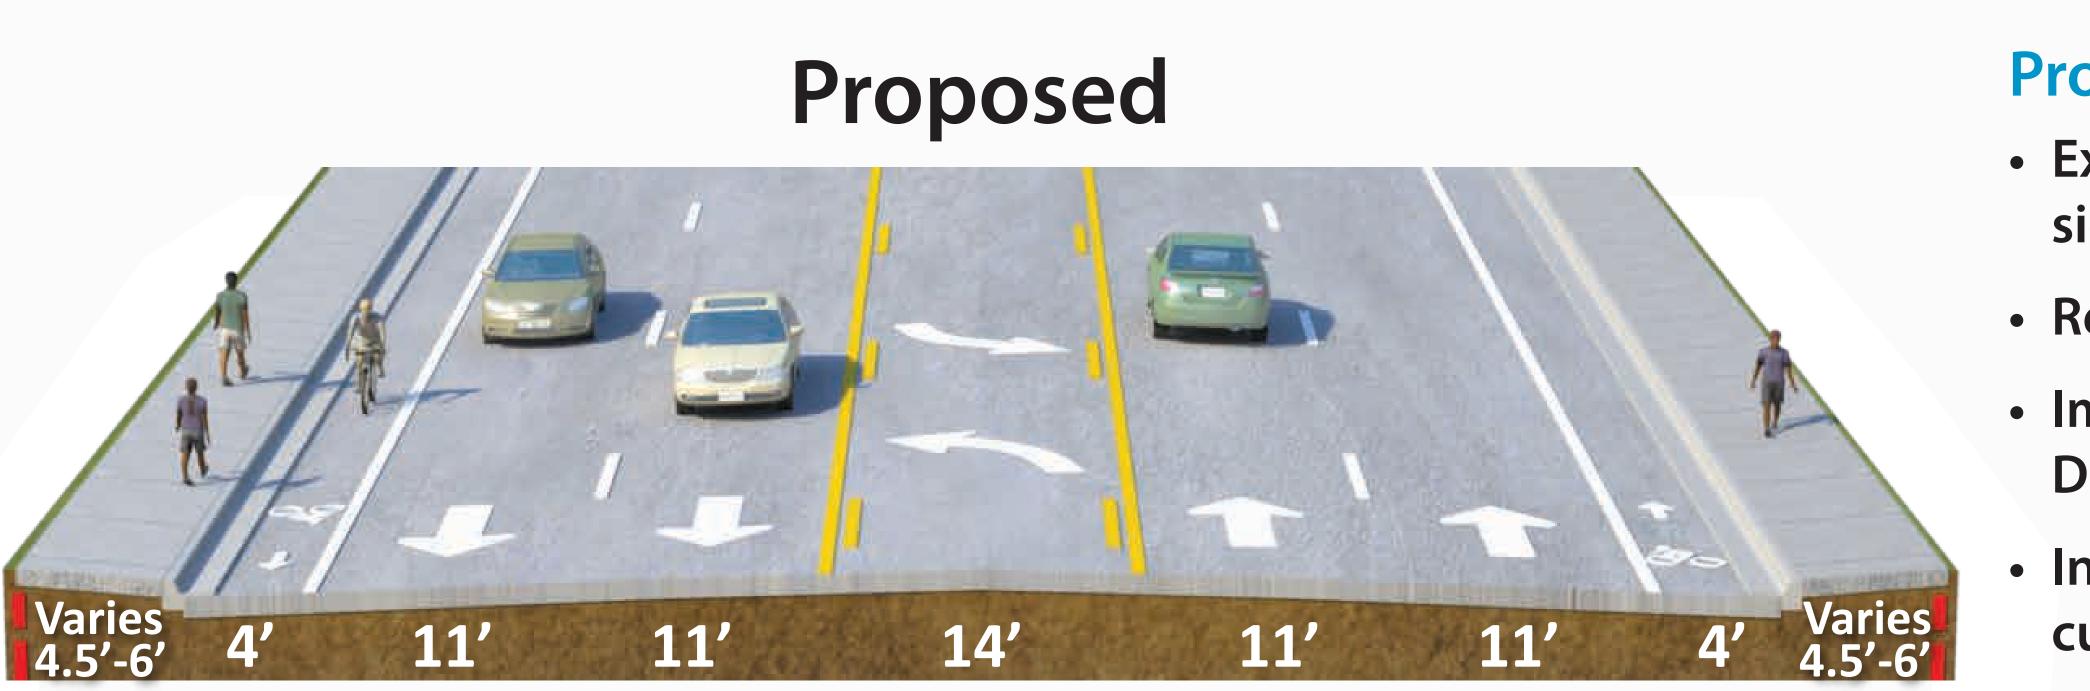



Typical Sections



Proposed Improvements:

• Existing roadway footprint and sidewalks to remain the same

Rehabilitate roadway pavement

 Implement Americans with **Disabilities Act (ADA) upgrades**

 Install pedestrian gates and raised curbed island at SunRail crossing




$\frac{US17}{92}$


FPID: 408429-2

U.S. 17/92 from Orange Avenue to Gay Road

Existing

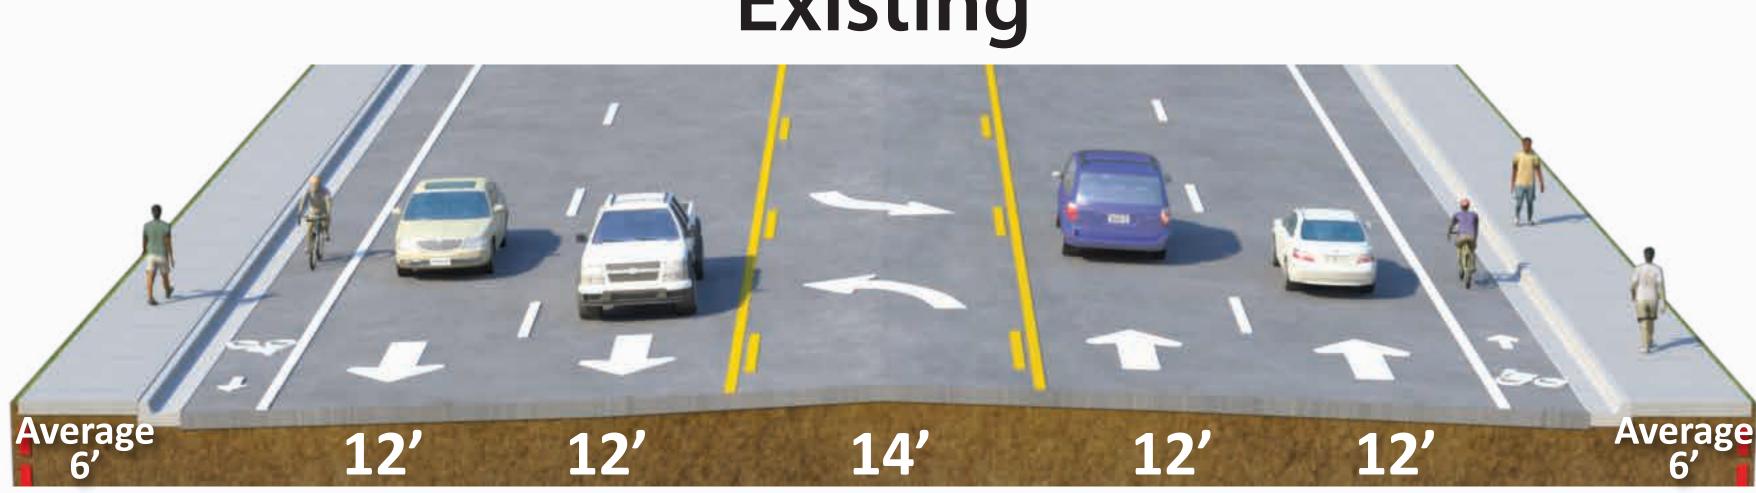

Proposed

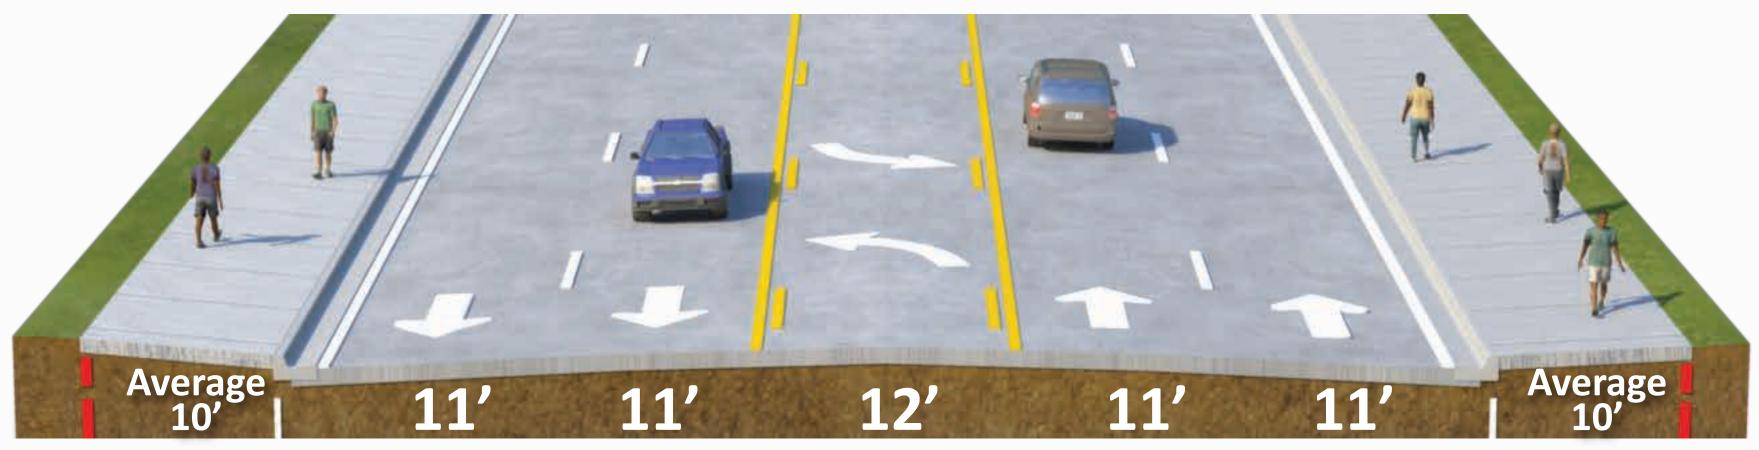




Typical Sections

Proposed Improvements:

- pavement
- upgrades
- Widen sidewalks
- Upgrade signals

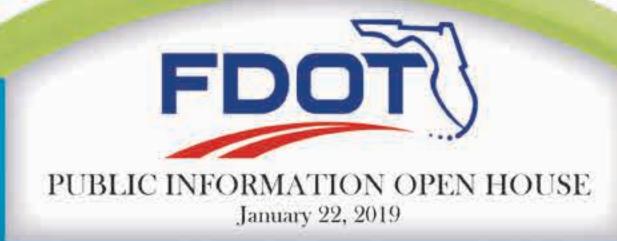

Reduce roadway footprint and rehabilitate

Implement Americans with Disabilities Act (ADA)

• Encourage bicycle traffic to take Denning Drive

• Reconstruct Fairbanks Avenue, Morse Boulevard, and Webster Avenue intersections

• Upgrade storm sewer drainage system




US17/92


FPID: 408429-2

U.S. 17/92 from Lee Road to Monroe Avenue

Existing

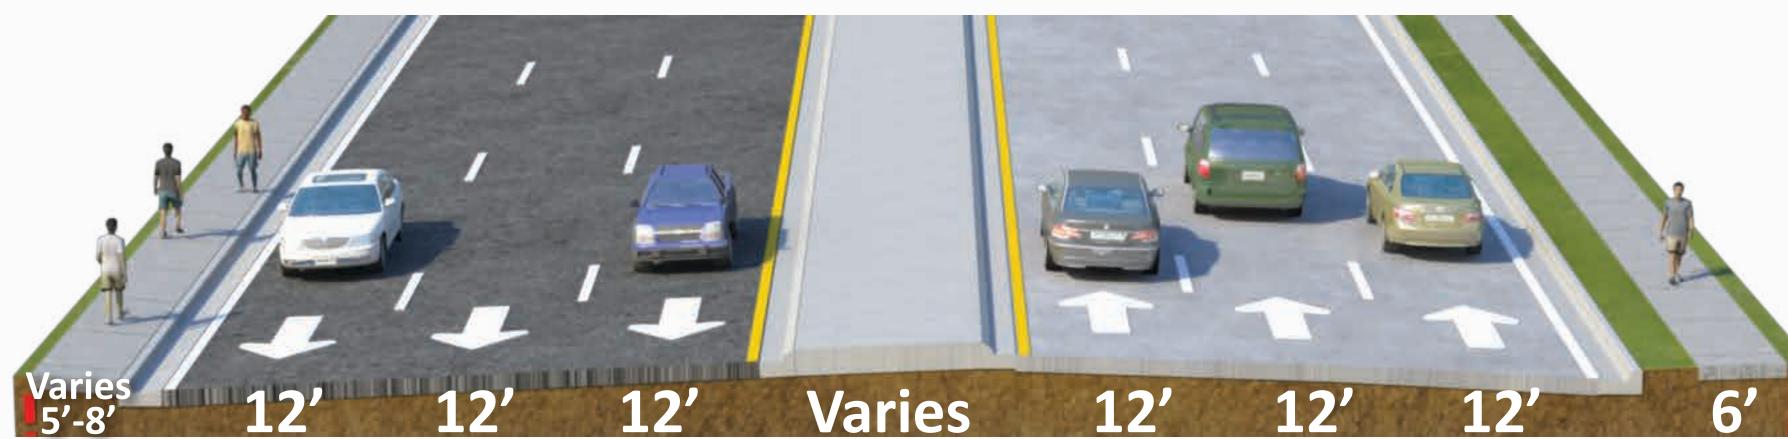

Proposed

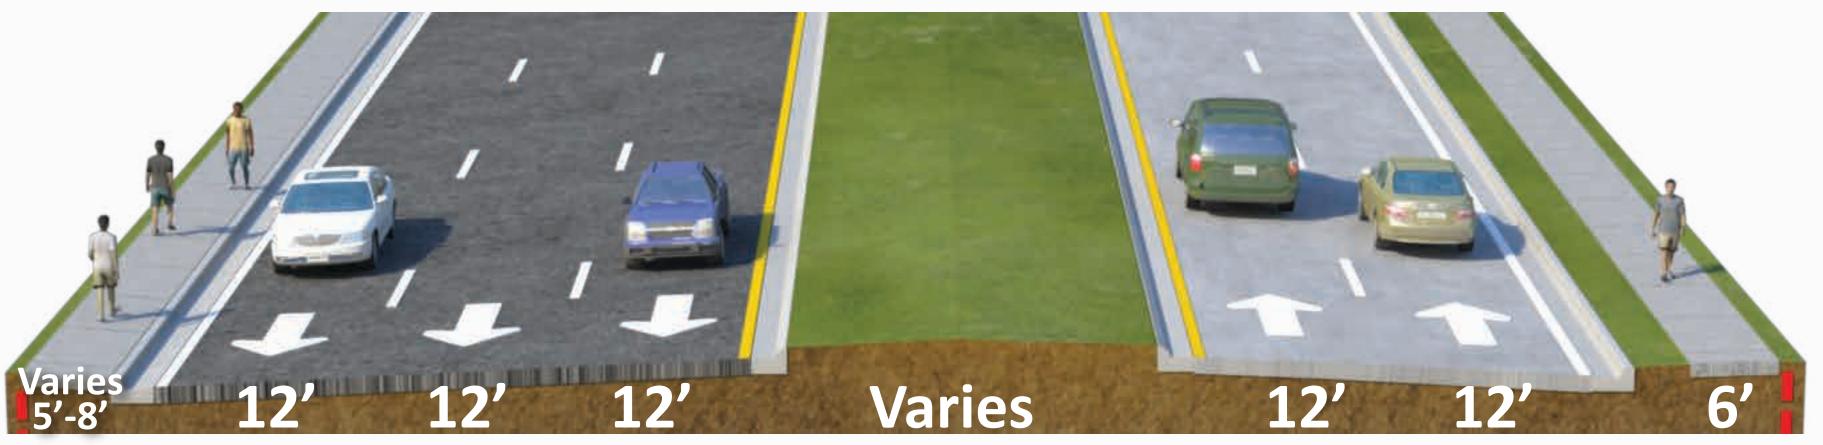



Typical Sections

Proposed Improvements:

- openings



Rehabilitate roadway travel lanes

Evaluate modifications to existing median

Upgrade storm sewer drainage system