
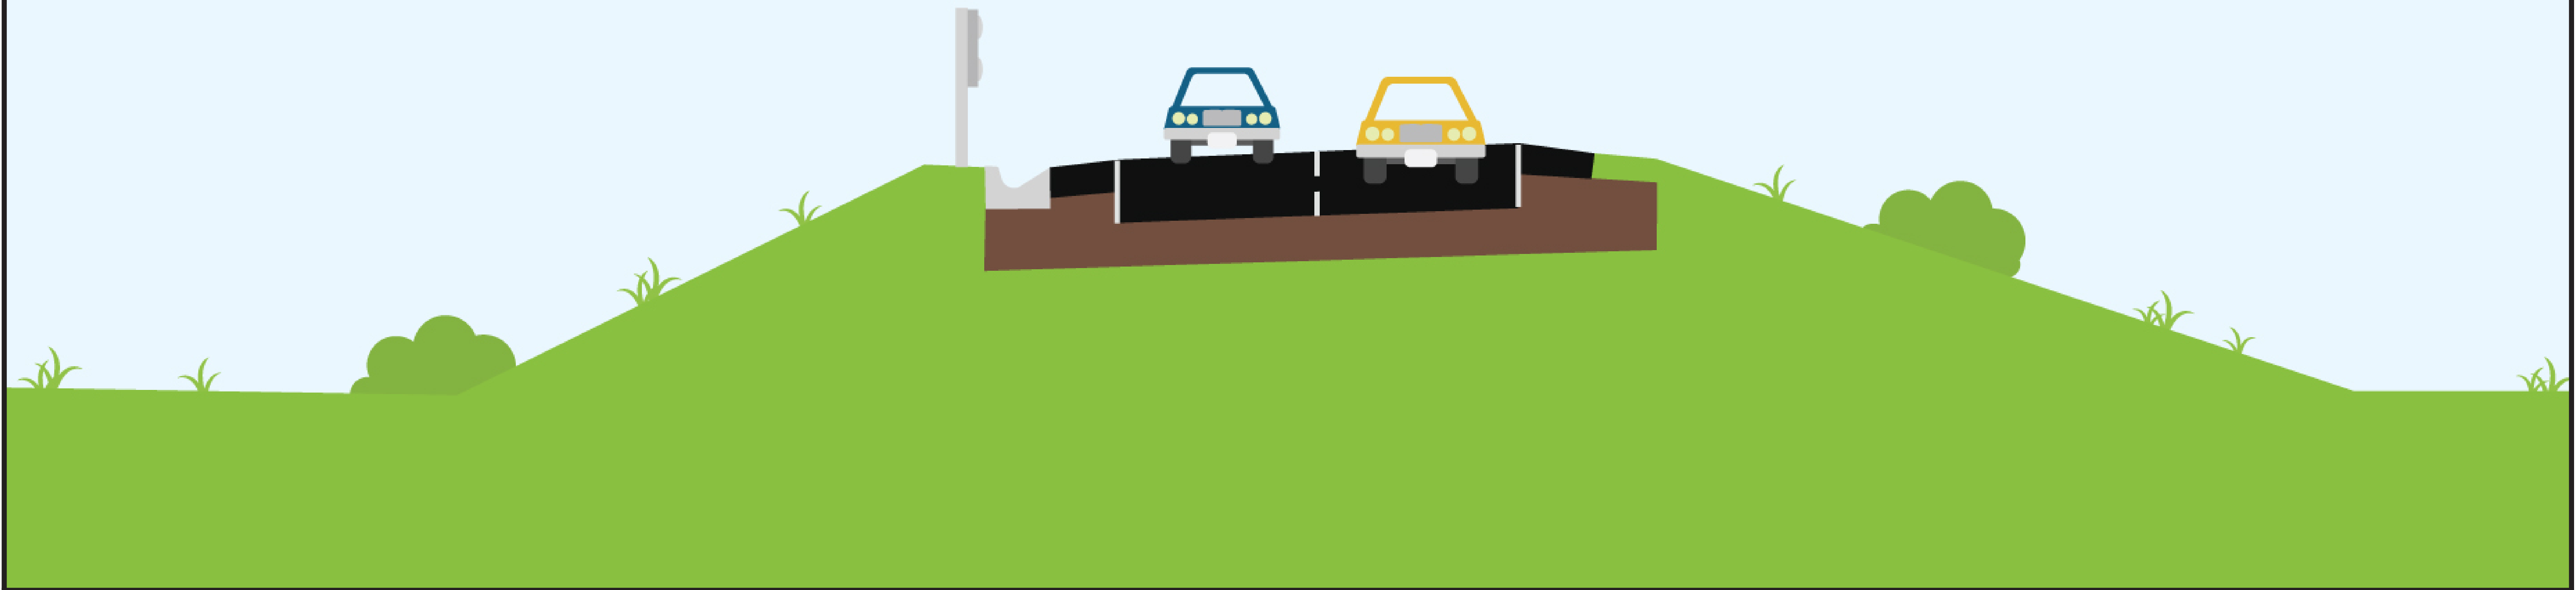


SOUTHBOUND I-95 ON RAMP FROM S.R. 518

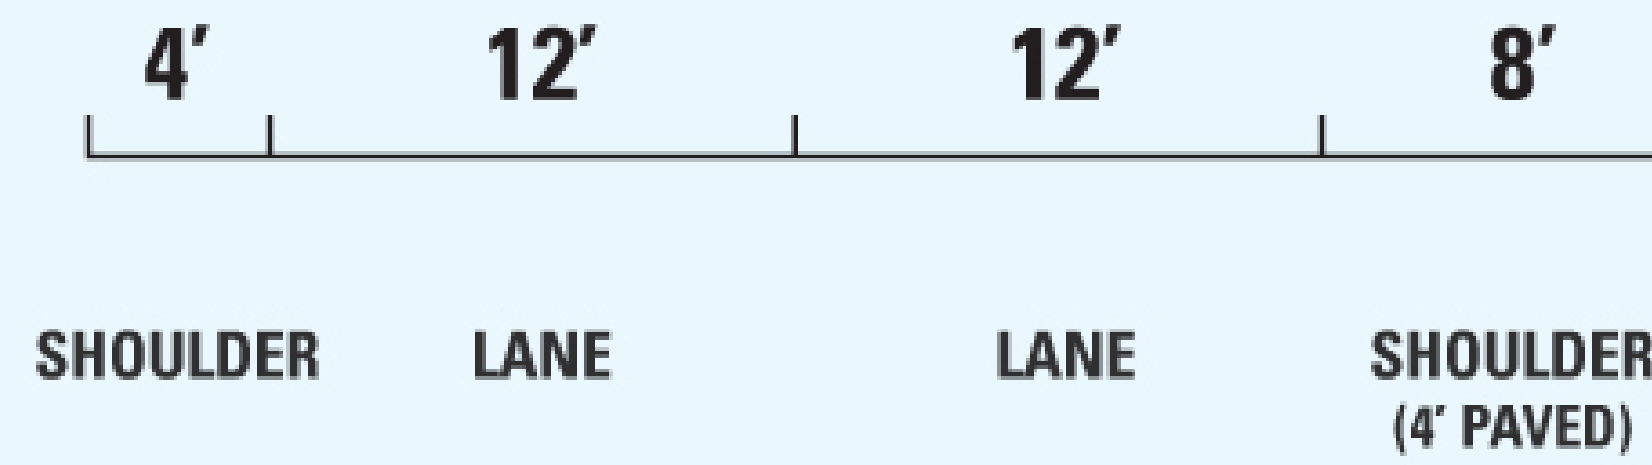

Proposed Typical Section
Southbound I-95 On Ramp from S.R. 518

State Road (S.R.) 518 (Eau Gallie Boulevard)
Improvements, City of Melbourne, Brevard County
FDOT - District Five
Financial Project ID Nos. (FPID): 439778-1 & 439779-1