


TYPICAL SECTION

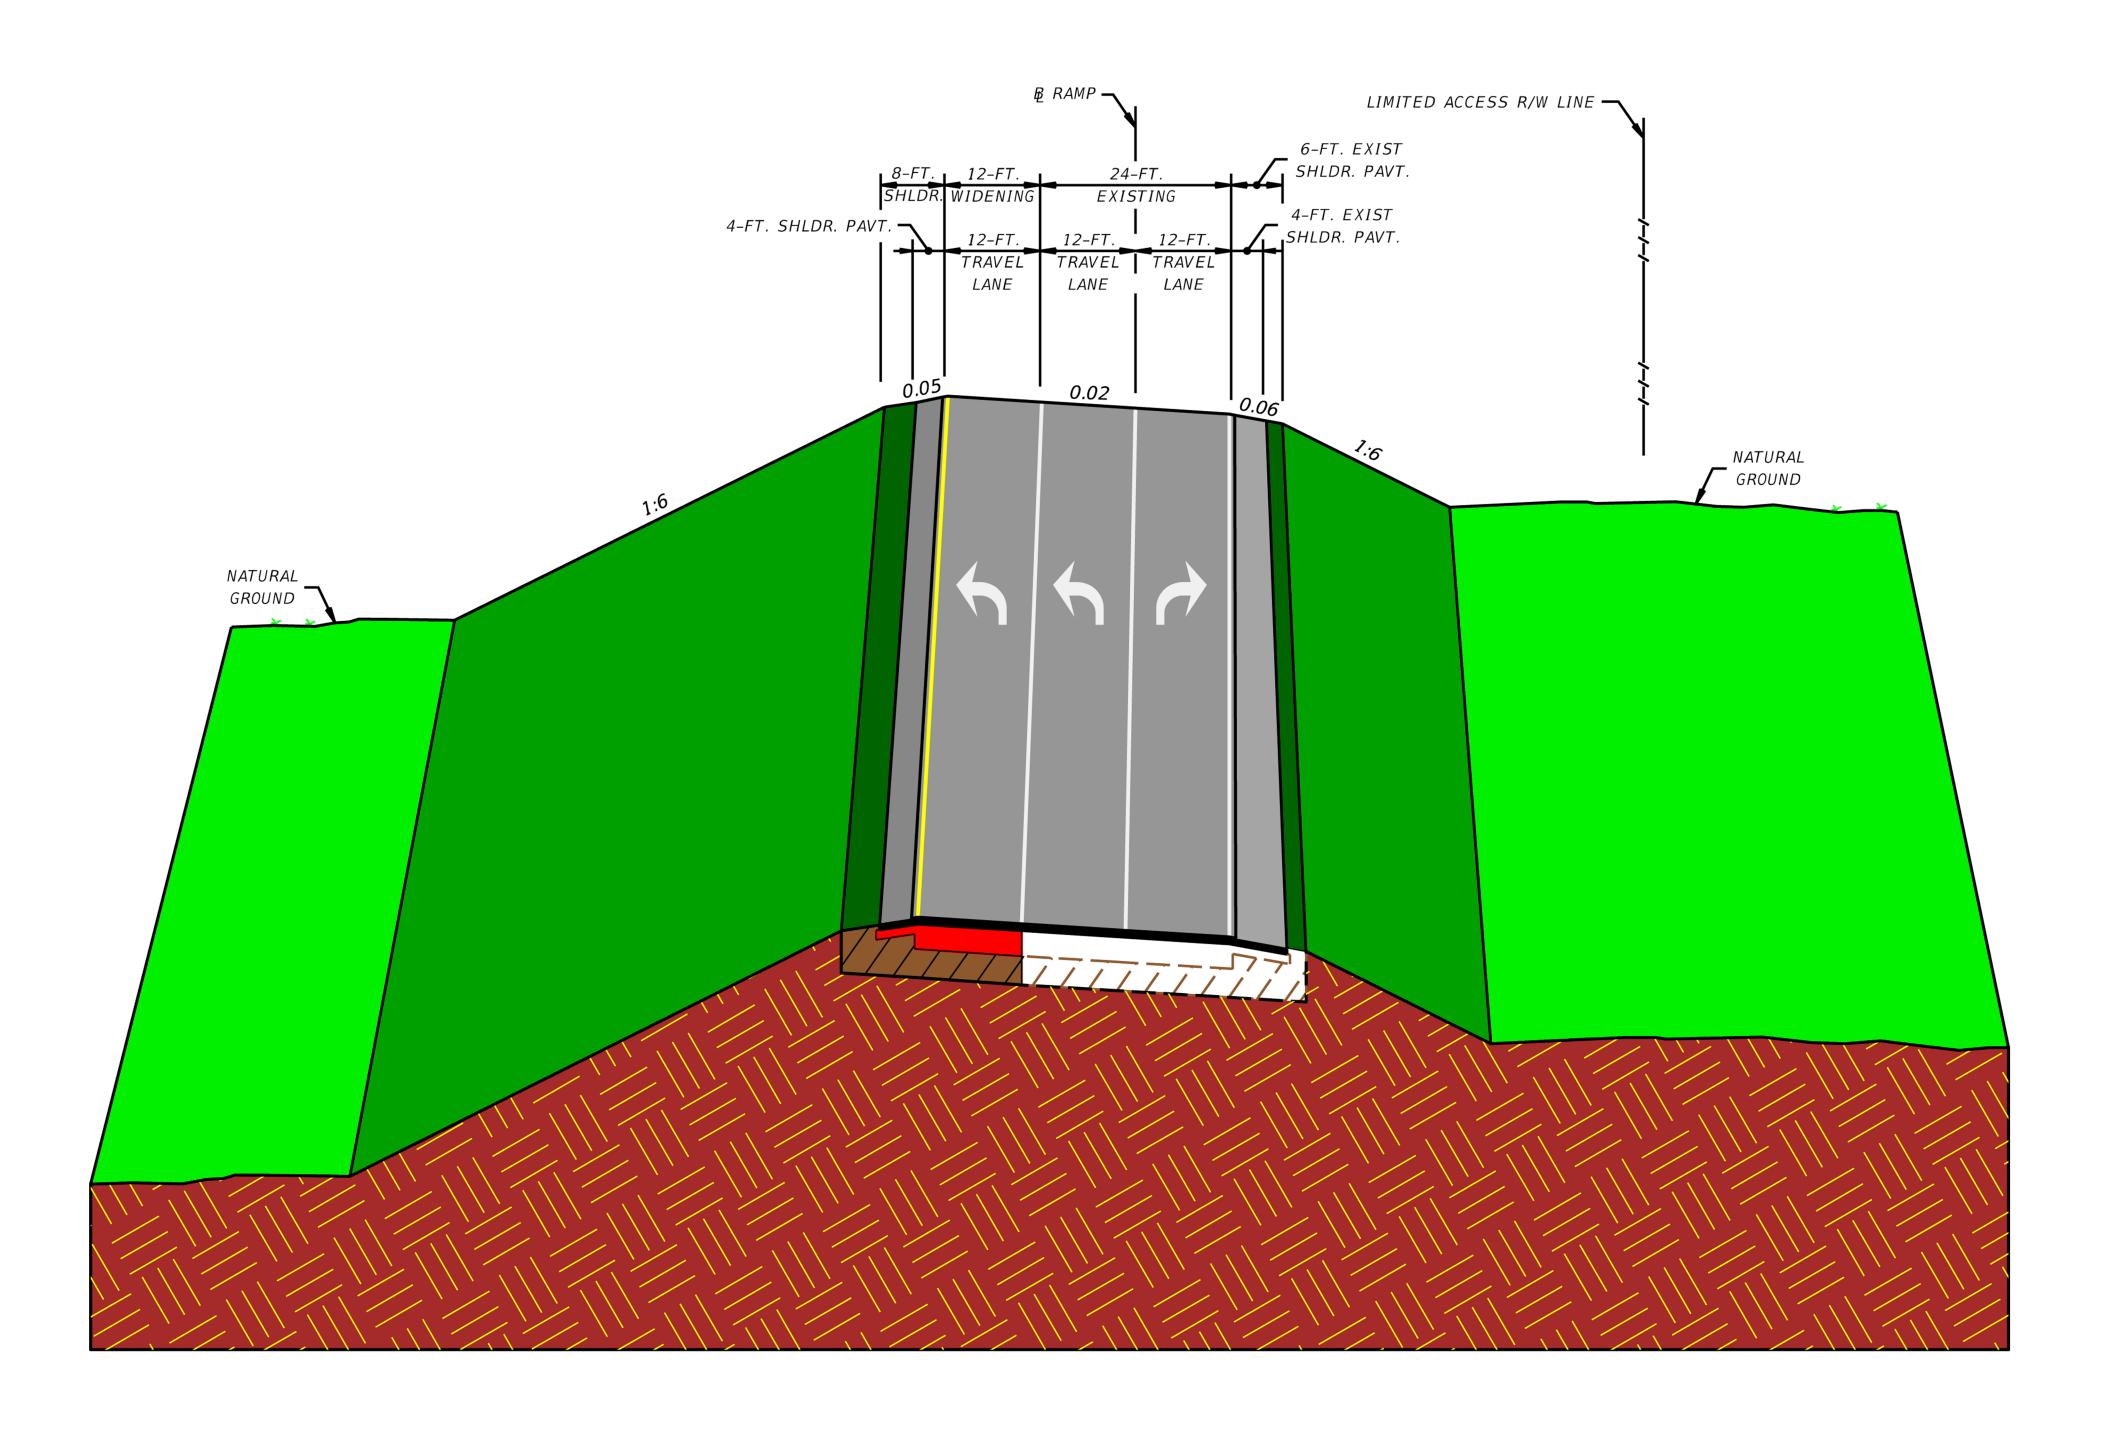

I-95 NORTHBOUND EXIT RAMP