




State Road (S.R.) 406/Garden Street

from West of Forrell Avenue North to Washington Avenue

FDOT District Five Project Manager: Sarah Van Gundy
719 South Woodland Boulevard, DeLand FL 32720
Phone: 386-943-5551 email: Sarah.VanGundy@dot.state.fl.us

FPID: 432399-1-52-01

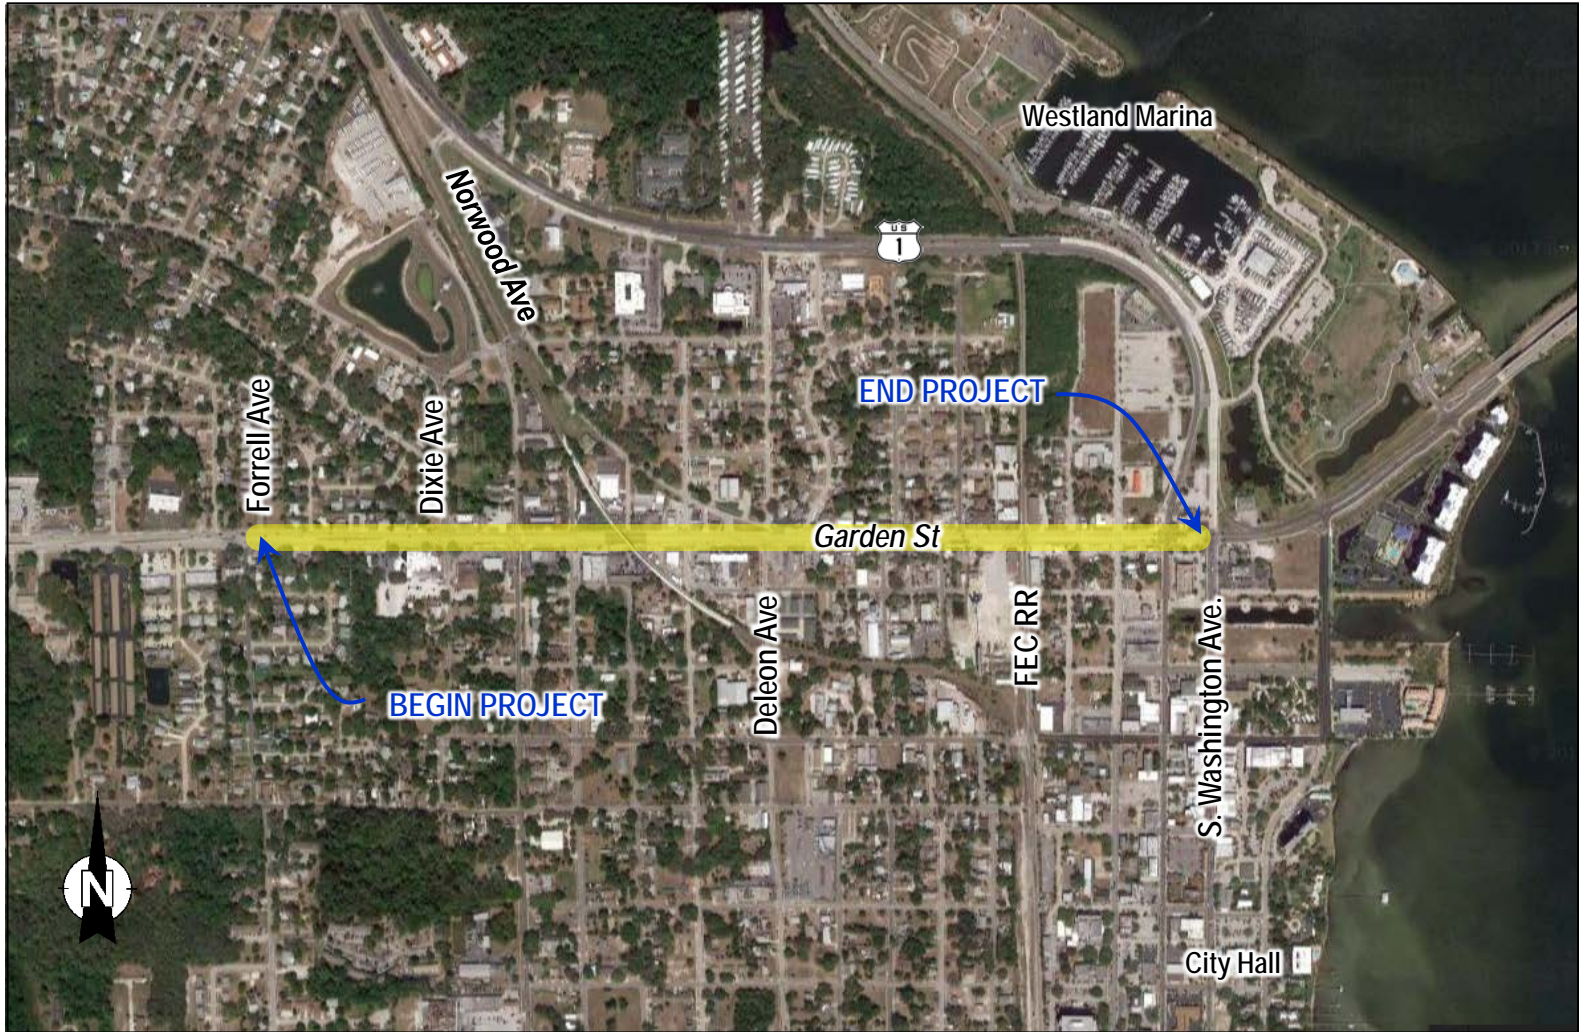

Public Information Meeting

Tuesday, October 3, 2017

5:00 p.m. to 7:00 p.m.

Titusville City Hall – Council Chambers
555 S. Washington Ave., Titusville, FL 32796

Project Schedule

Design Complete: **Spring 2018**

Construction Start: **Summer 2018**

Construction Complete: **Spring 2019**

Cost

Construction Cost Estimate: **\$1.6 Million**

Project Description

This is a design project on S.R. 406 (Garden Street) from west of Forrell Avenue North to Washington Avenue.

Proposed improvements include:

- Milling and resurfacing of pavement
- Providing bicycle accommodations in both directions by reducing lane widths through the use of pavement markings
- Updating pedestrian ramps and signal features to comply with Americans With Disabilities Act (ADA)
- All proposed improvements will take place within the existing Right-Of-Way.

See www.CFLRoads.com for more information.