




State Road (S.R.) 5/U.S. 1

from south of Suntree Boulevard to north of Suntree Boulevard

FDOT District Five Project Manager: Sameer Ambare, PE
719 South Woodland Boulevard, DeLand FL 32720
Phone: 386-943-5232 email: Sameer.Ambare@dot.state.fl.us

FPID: 436237-1-52-01
FAPN: 4856-062-P

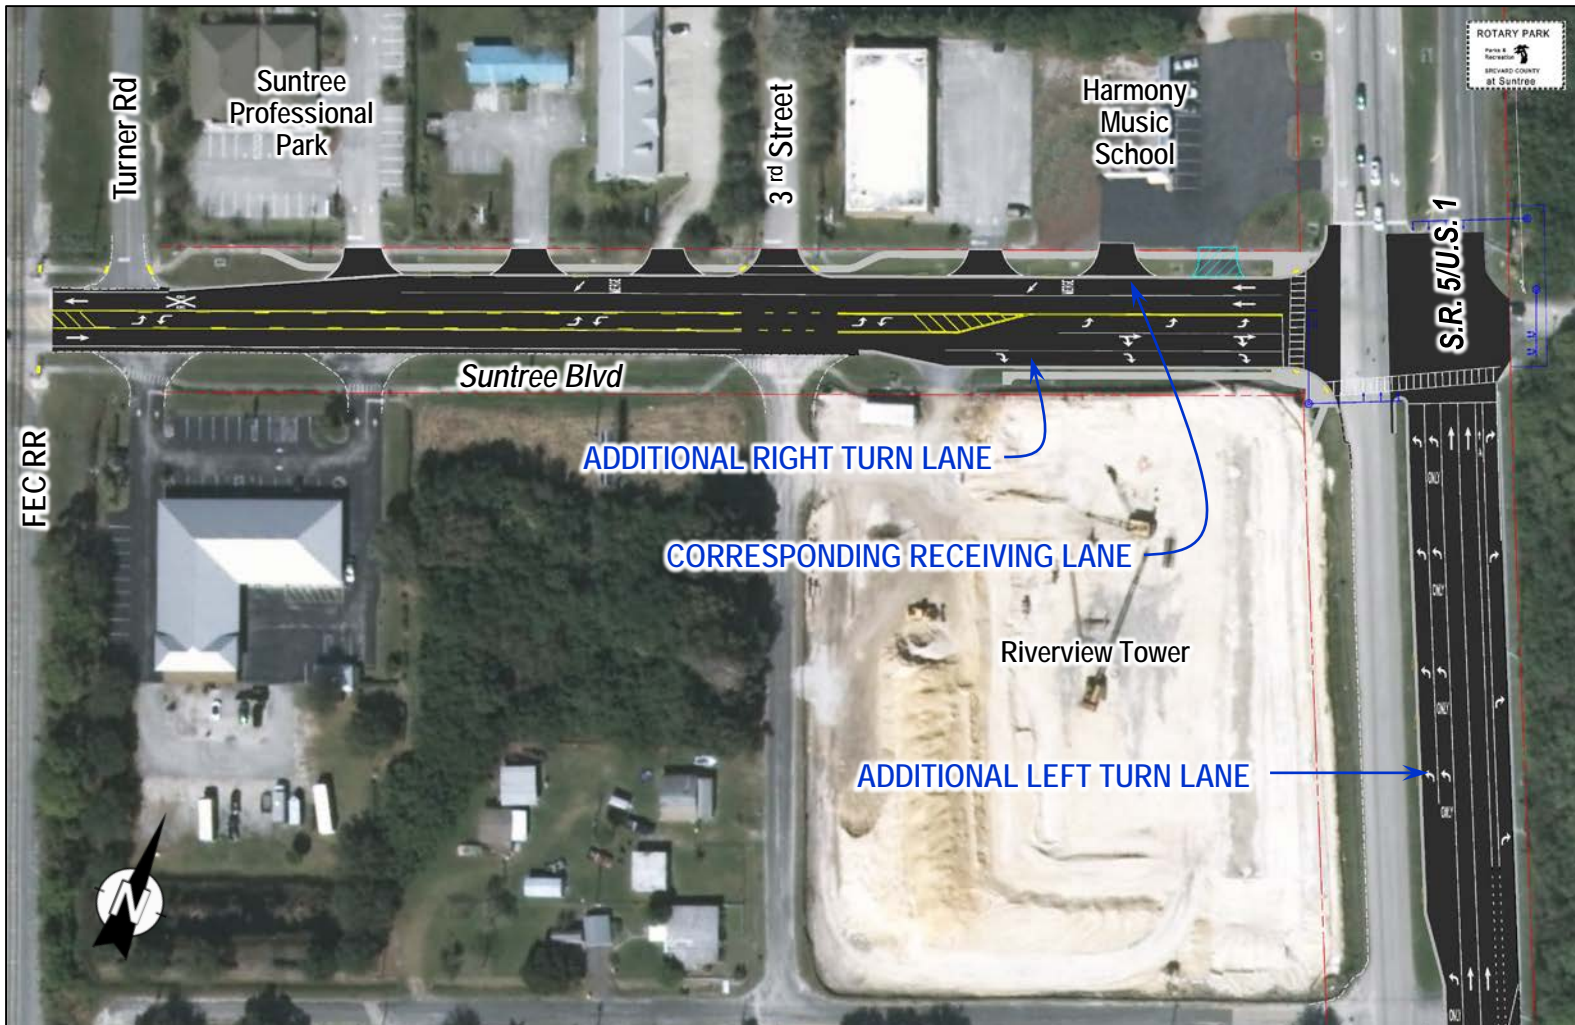

Public Information Meeting

Wednesday, July 12, 2017

5:00 p.m. to 7:00 p.m.
Suntree Country Club

1 Country Club Drive, Melbourne, FL 32940

Project Schedule

Design Complete: **April 2018**

Construction Start: **Fall 2018**

Construction Complete: **Spring 2019**

Cost

Construction Cost Estimate: **\$1.7 Million**

See www.CFLRoads.com for more information

Project Description

This is a safety and operational improvement project on State Road (S.R.) 5/U.S. 1 from 900 feet south of Suntree Boulevard to 100 feet north of Suntree Boulevard, and along Suntree Boulevard from the F.E.C. Railway to U.S. 1. Proposed improvements include:

- Milling and resurfacing of pavement
- Adding a second northbound left turn lane from U.S. 1 to Suntree Boulevard
- Adding a corresponding westbound receiving lane on Suntree Boulevard
- Adding an eastbound right turn lane from Suntree Boulevard to U.S. 1
- Improving drainage elements
- Enhanced pedestrian safety features
- Driveway reconstruction