




① TYPICAL SECTION

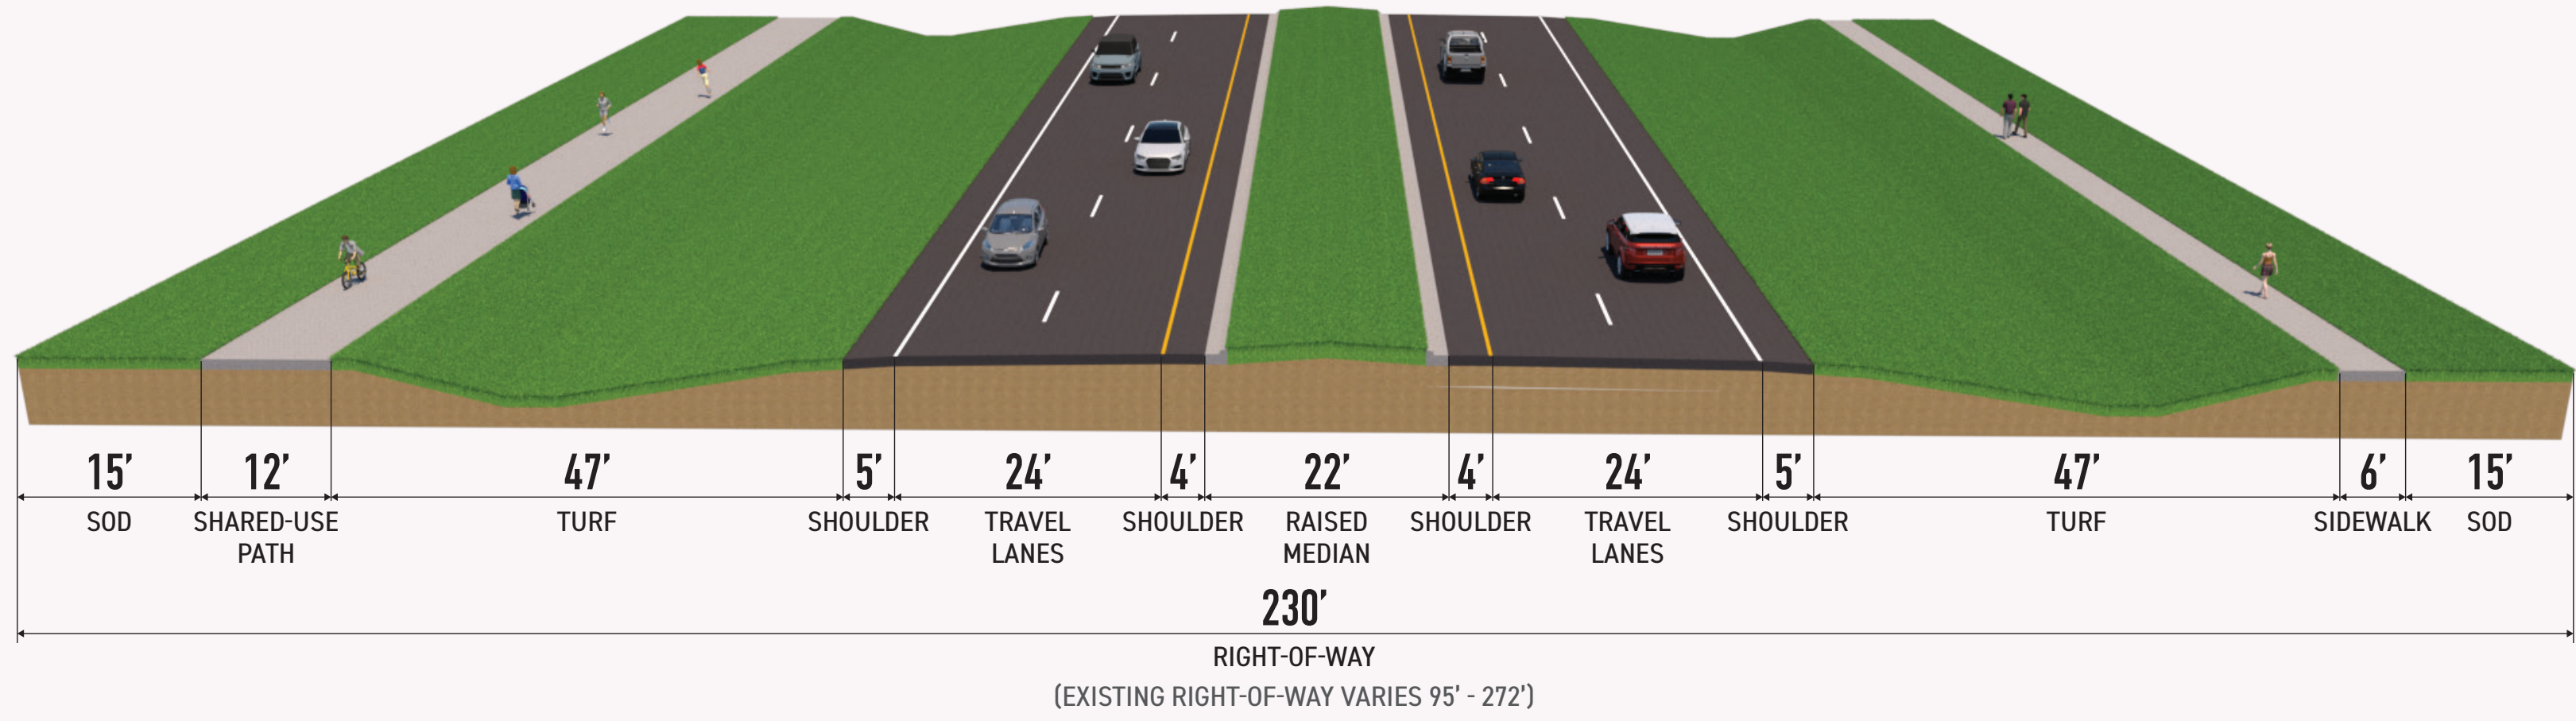


② BRIDGE TYPICAL SECTION

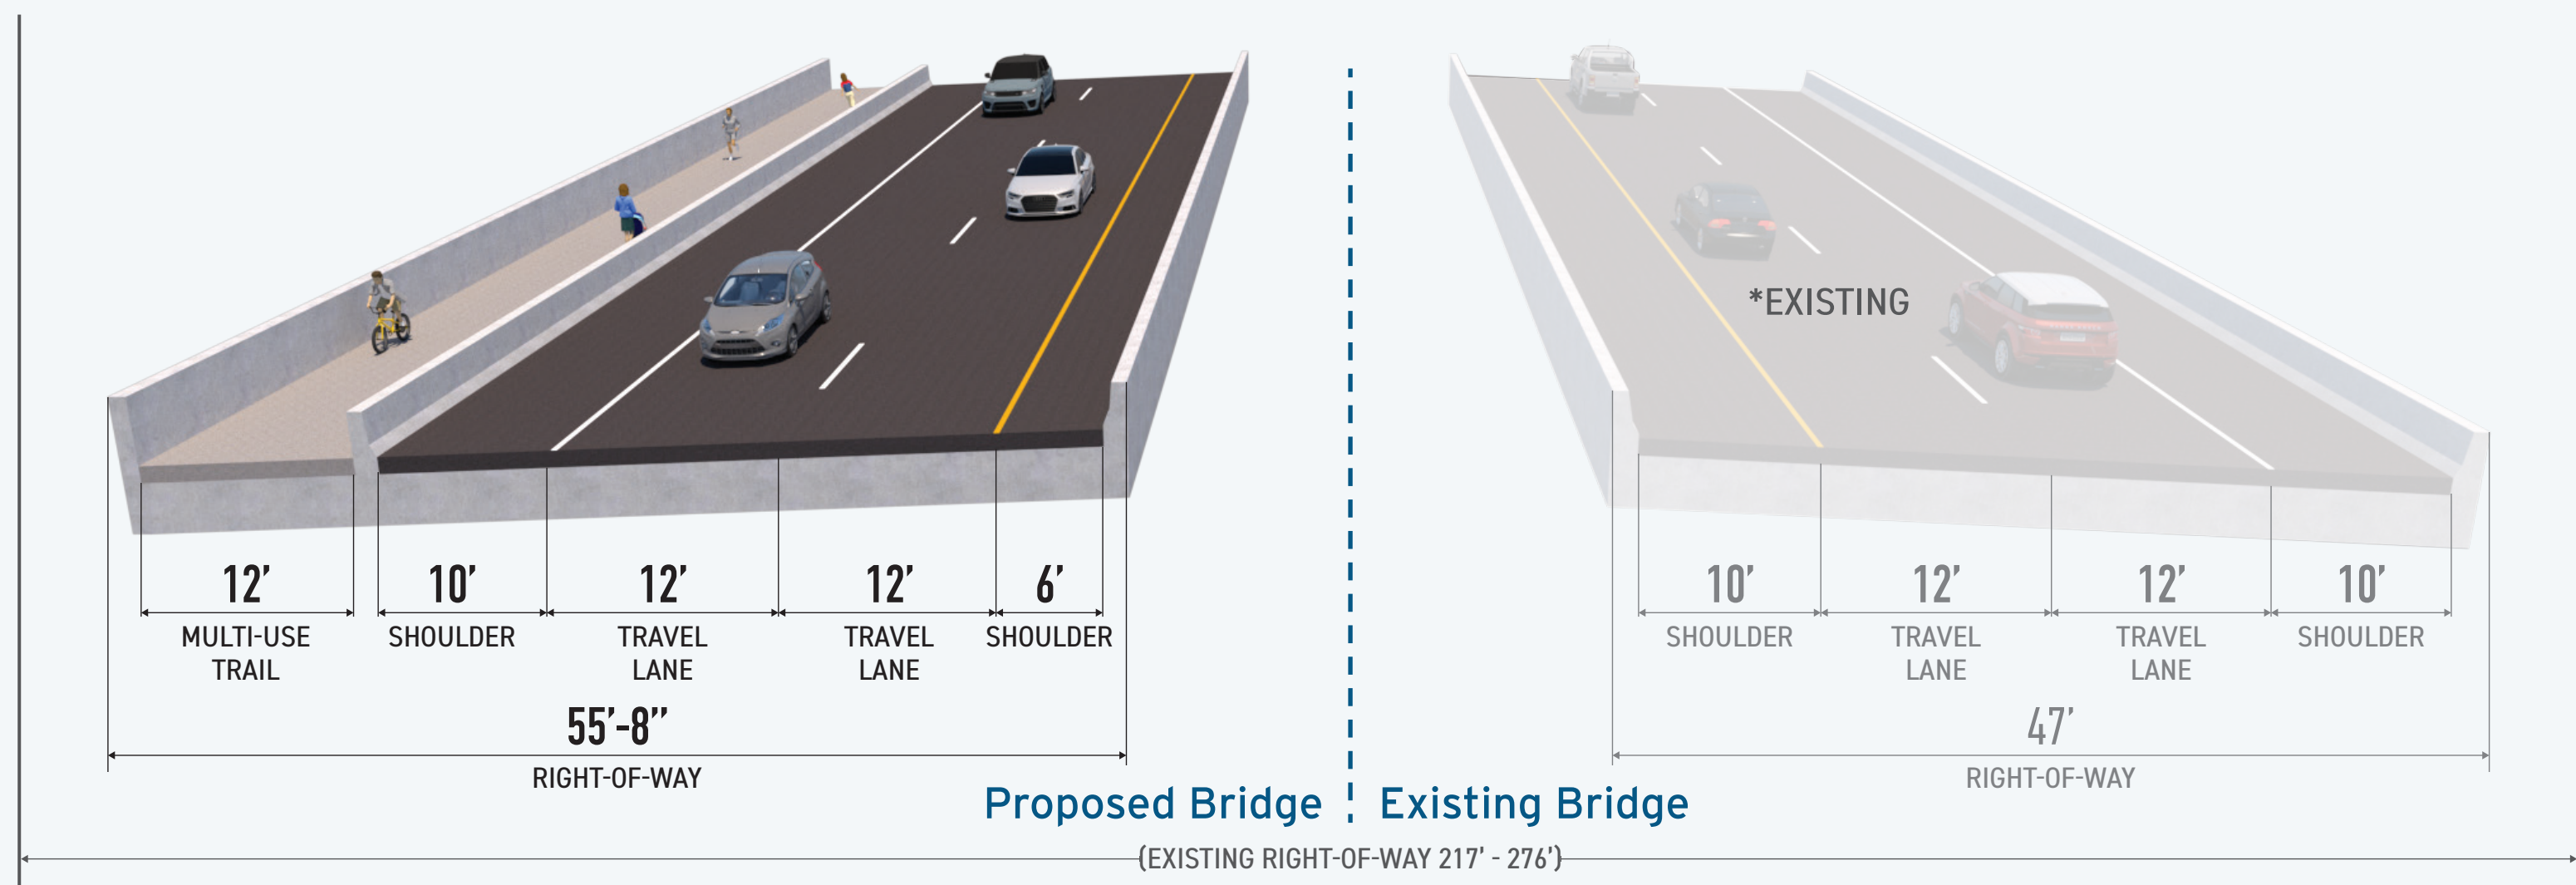

③ TYPICAL SECTION

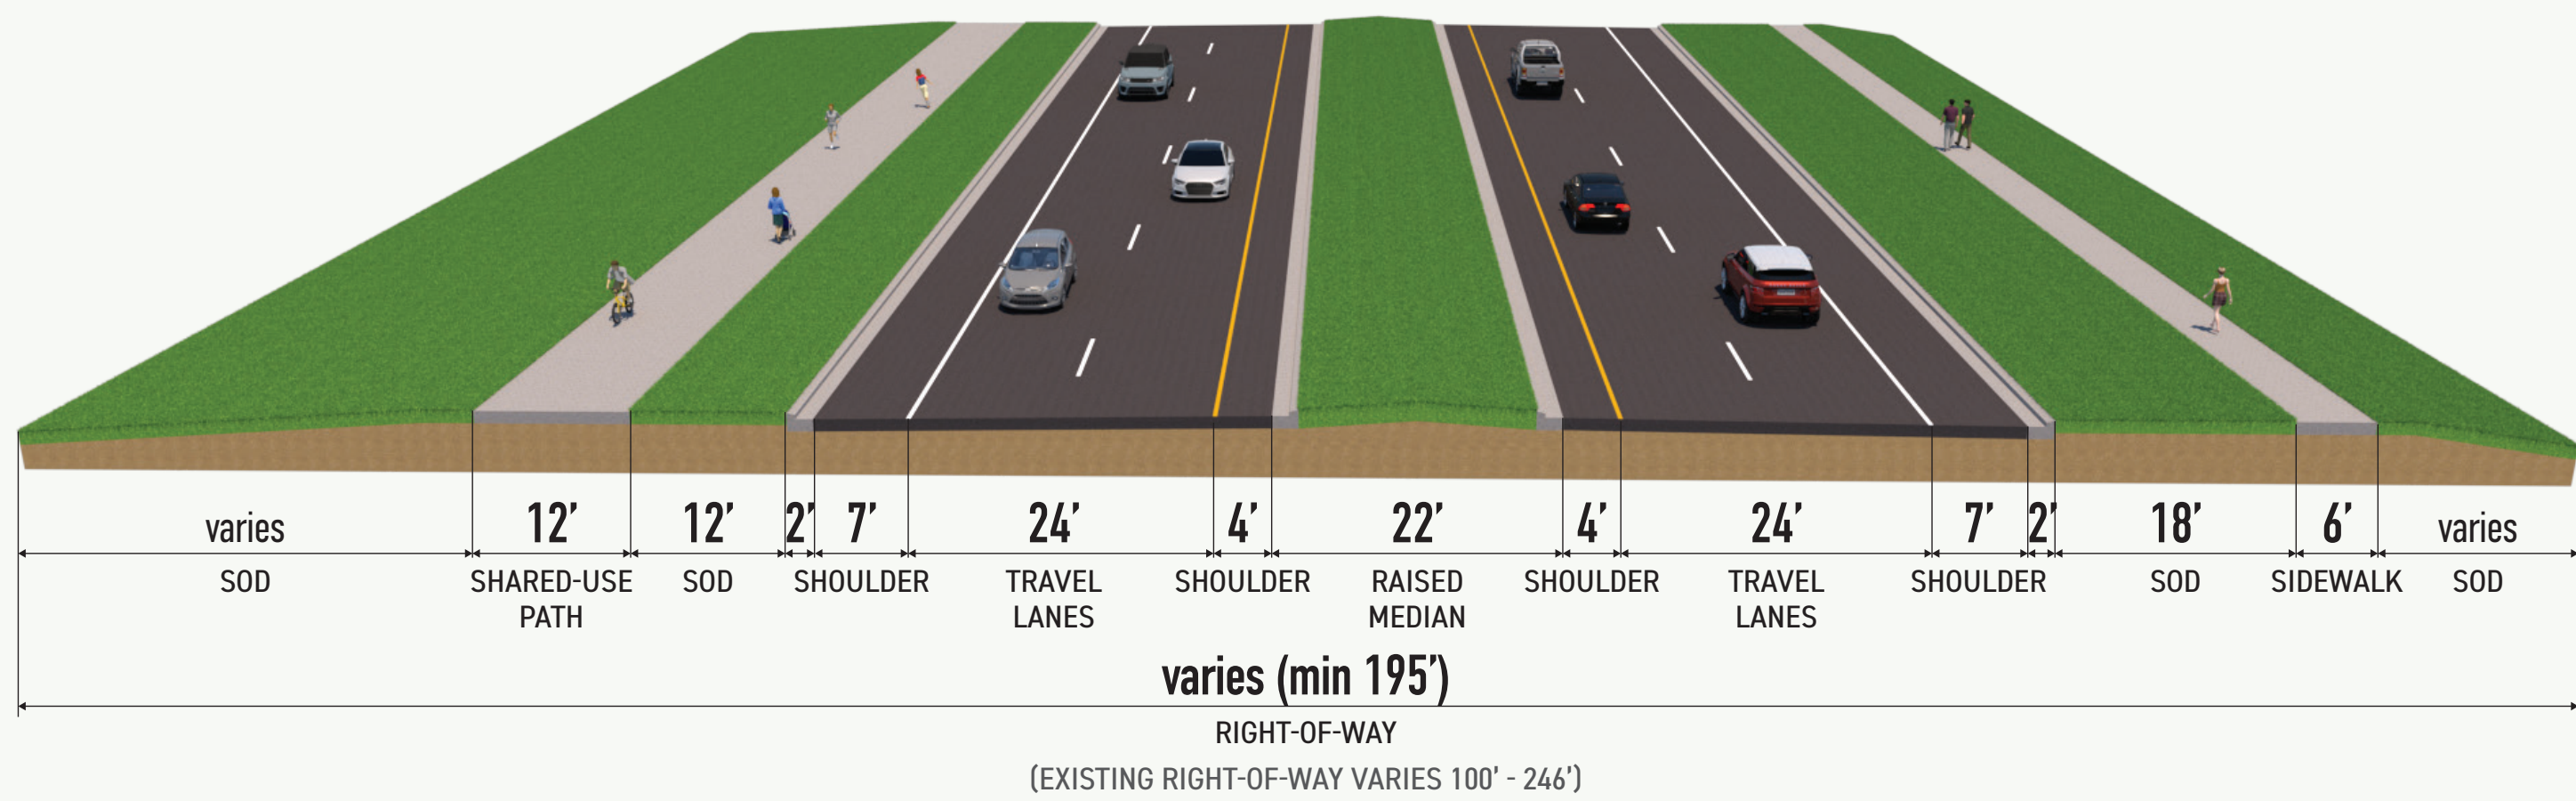

④ TYPICAL SECTION

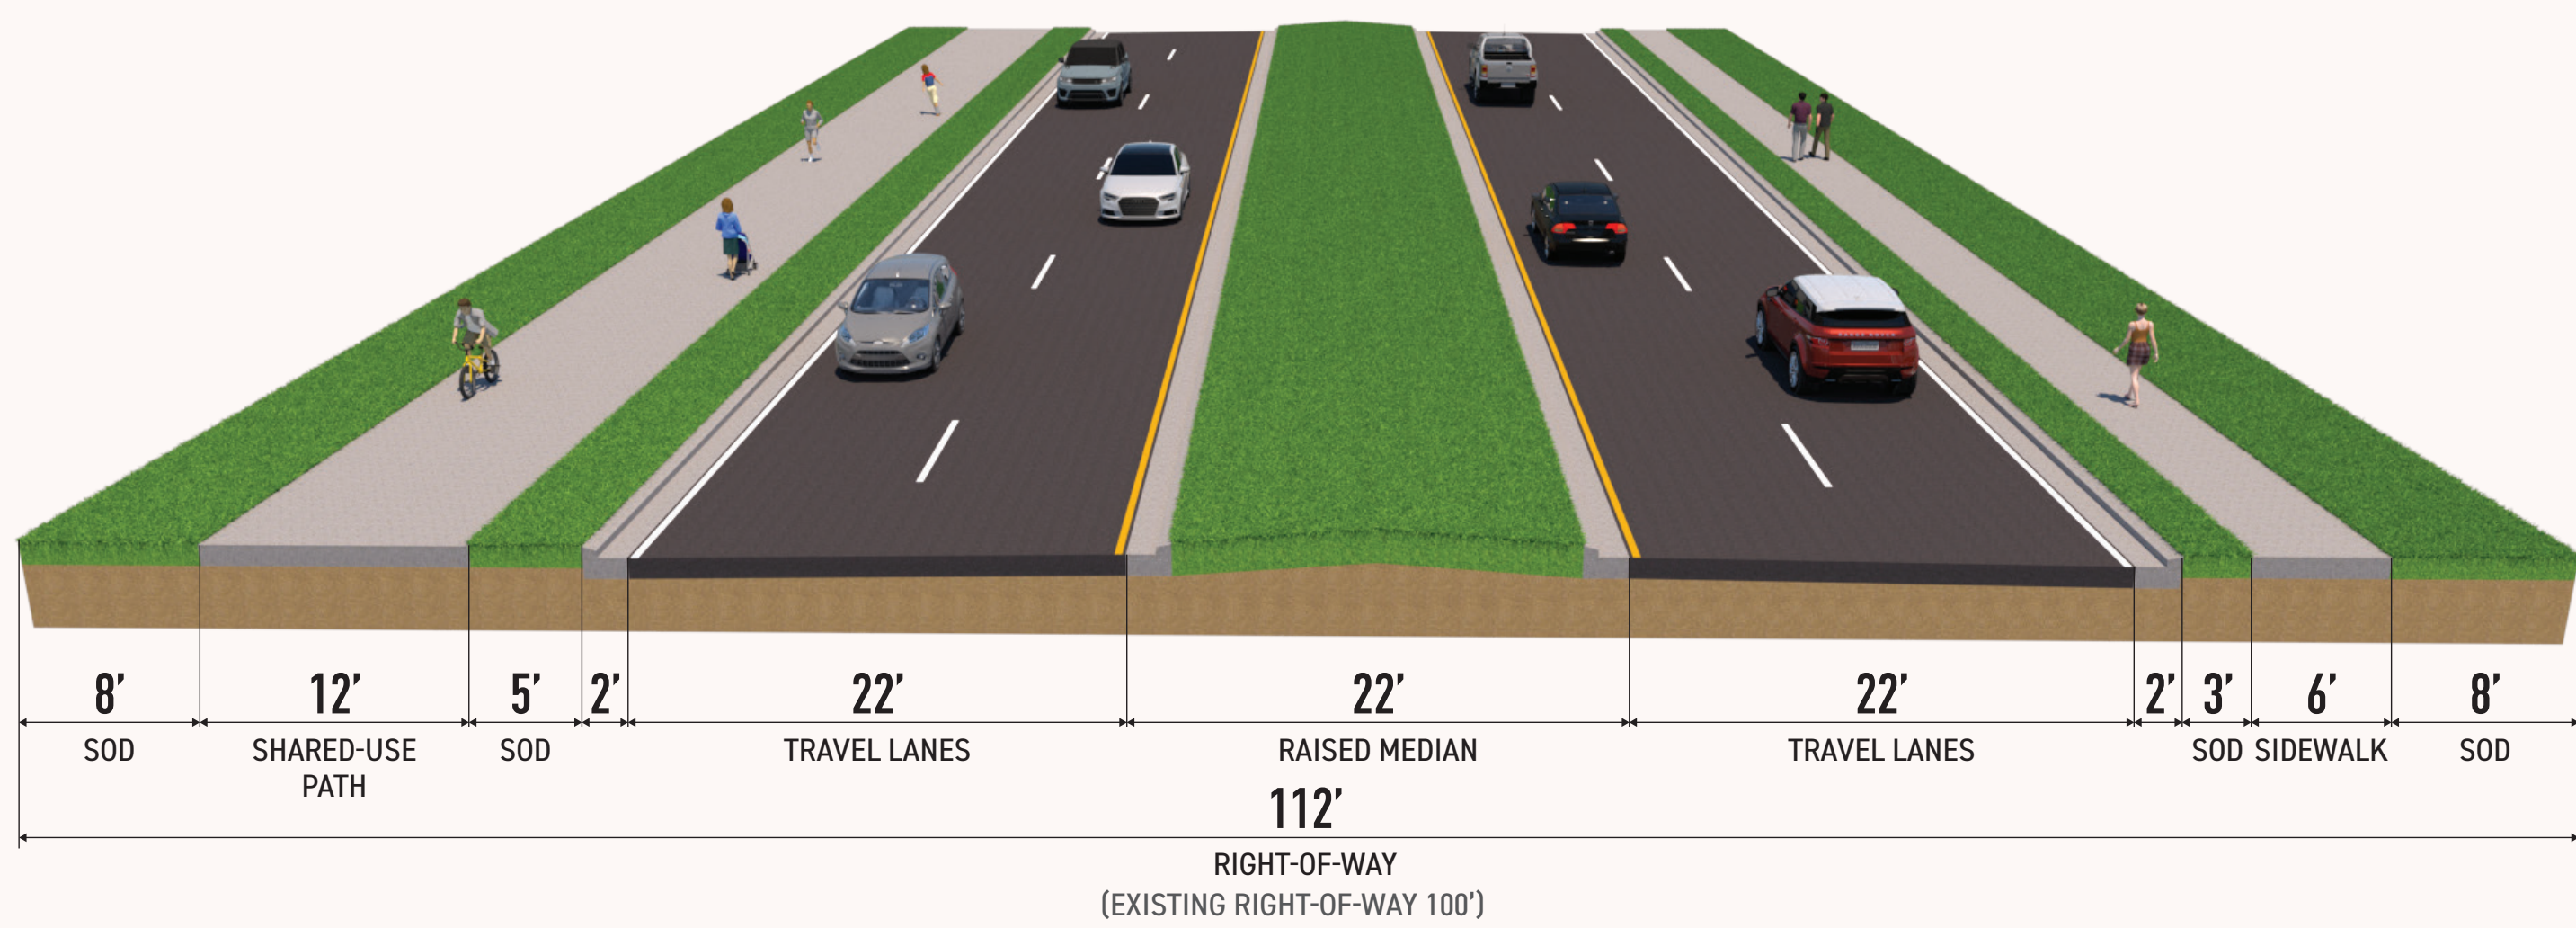

TYPICAL SECTIONS

U.S. 17-92 PROJECT DEVELOPMENT & ENVIRONMENT (PD&E) STUDY

FROM IVY MIST LANE TO AVENUE A | OSCEOLA COUNTY, FLORIDA

FPID NO.: 437200-1