


8/12/2025 10:03:56 AM aepstein
U:\Jobs\70285_D5ProjectDevelopment\456596-1_US192_at_OldTown\Roadway\PLANRD01.dgn

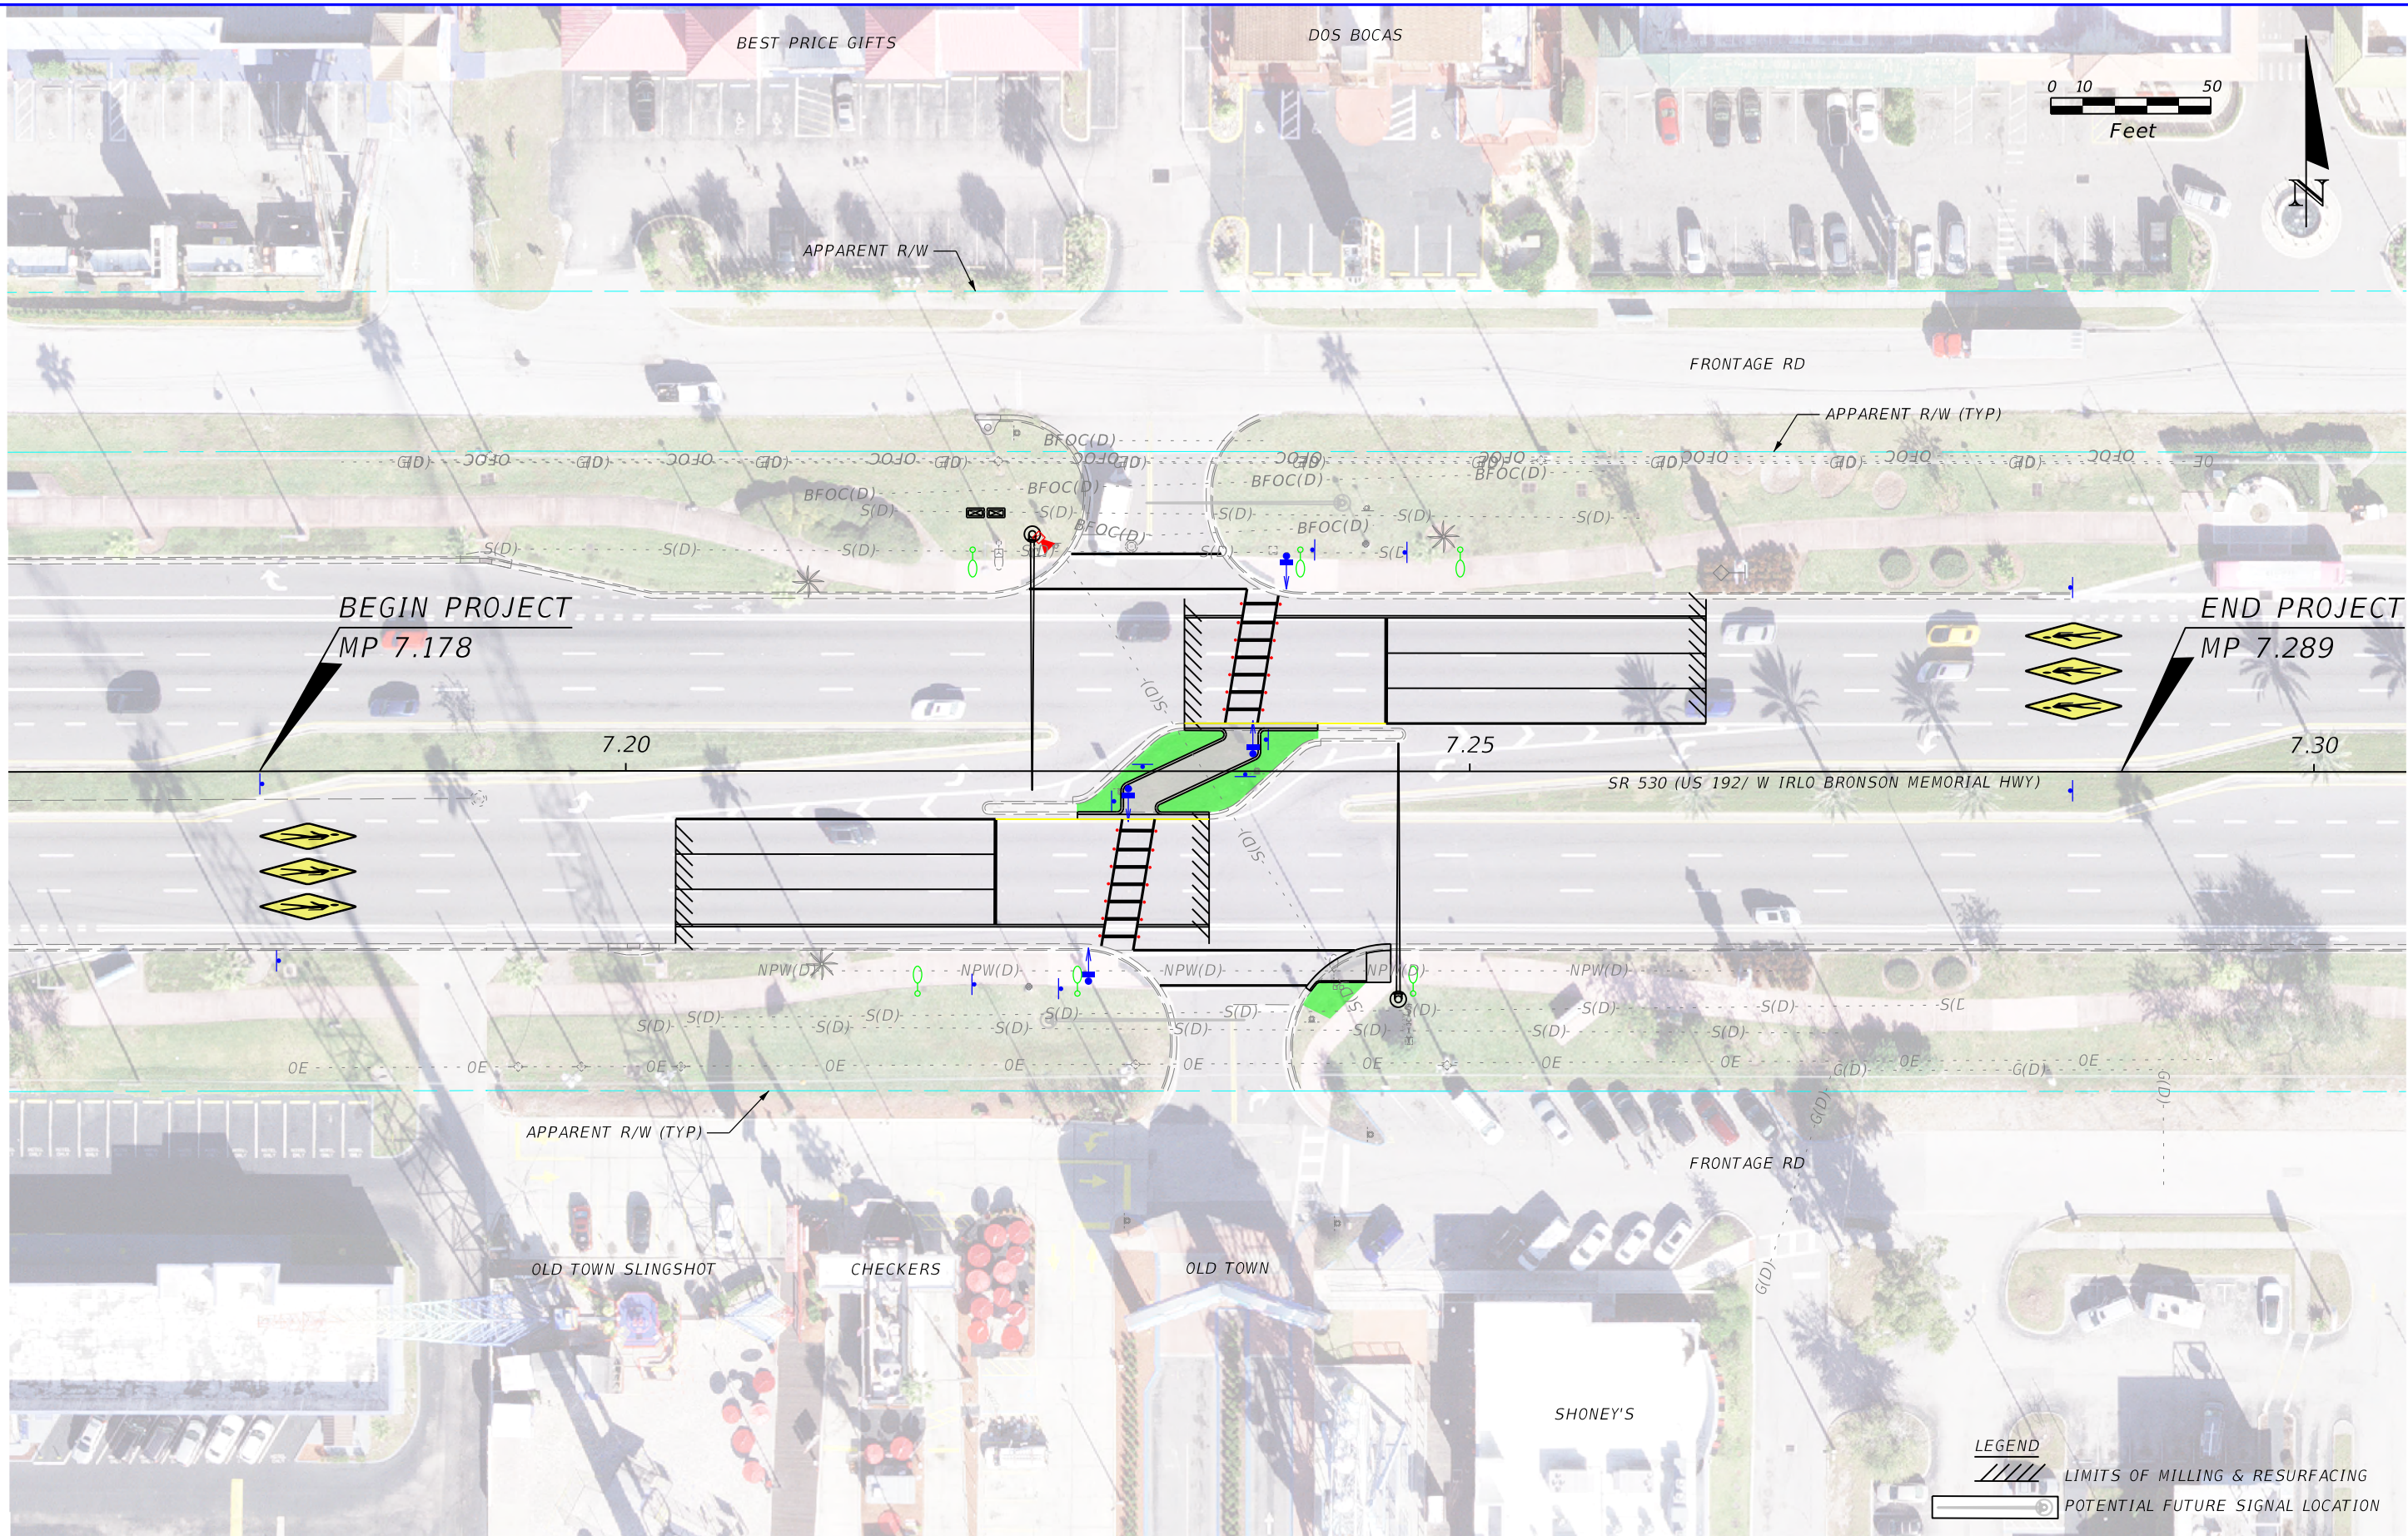

REVISIONS				STATE OF FLORIDA DEPARTMENT OF TRANSPORTATION			SHEET NO.
DATE	DESCRIPTION	DATE	DESCRIPTION				
				ROAD NO.	COUNTY	FINANCIAL PROJECT ID	
				530	OSCEOLA	456596-1	1

CONCEPT PLAN