


3/16/2026 10:50:03 AM kecooper
\\LKMW00\mwork3\Joos\84962 - FDOT D5 GEC Scope Development\02_Traffic Ops\457550-
1_25M112_Signs_Dixie_Belle_Roadway\FCAR001.dgn

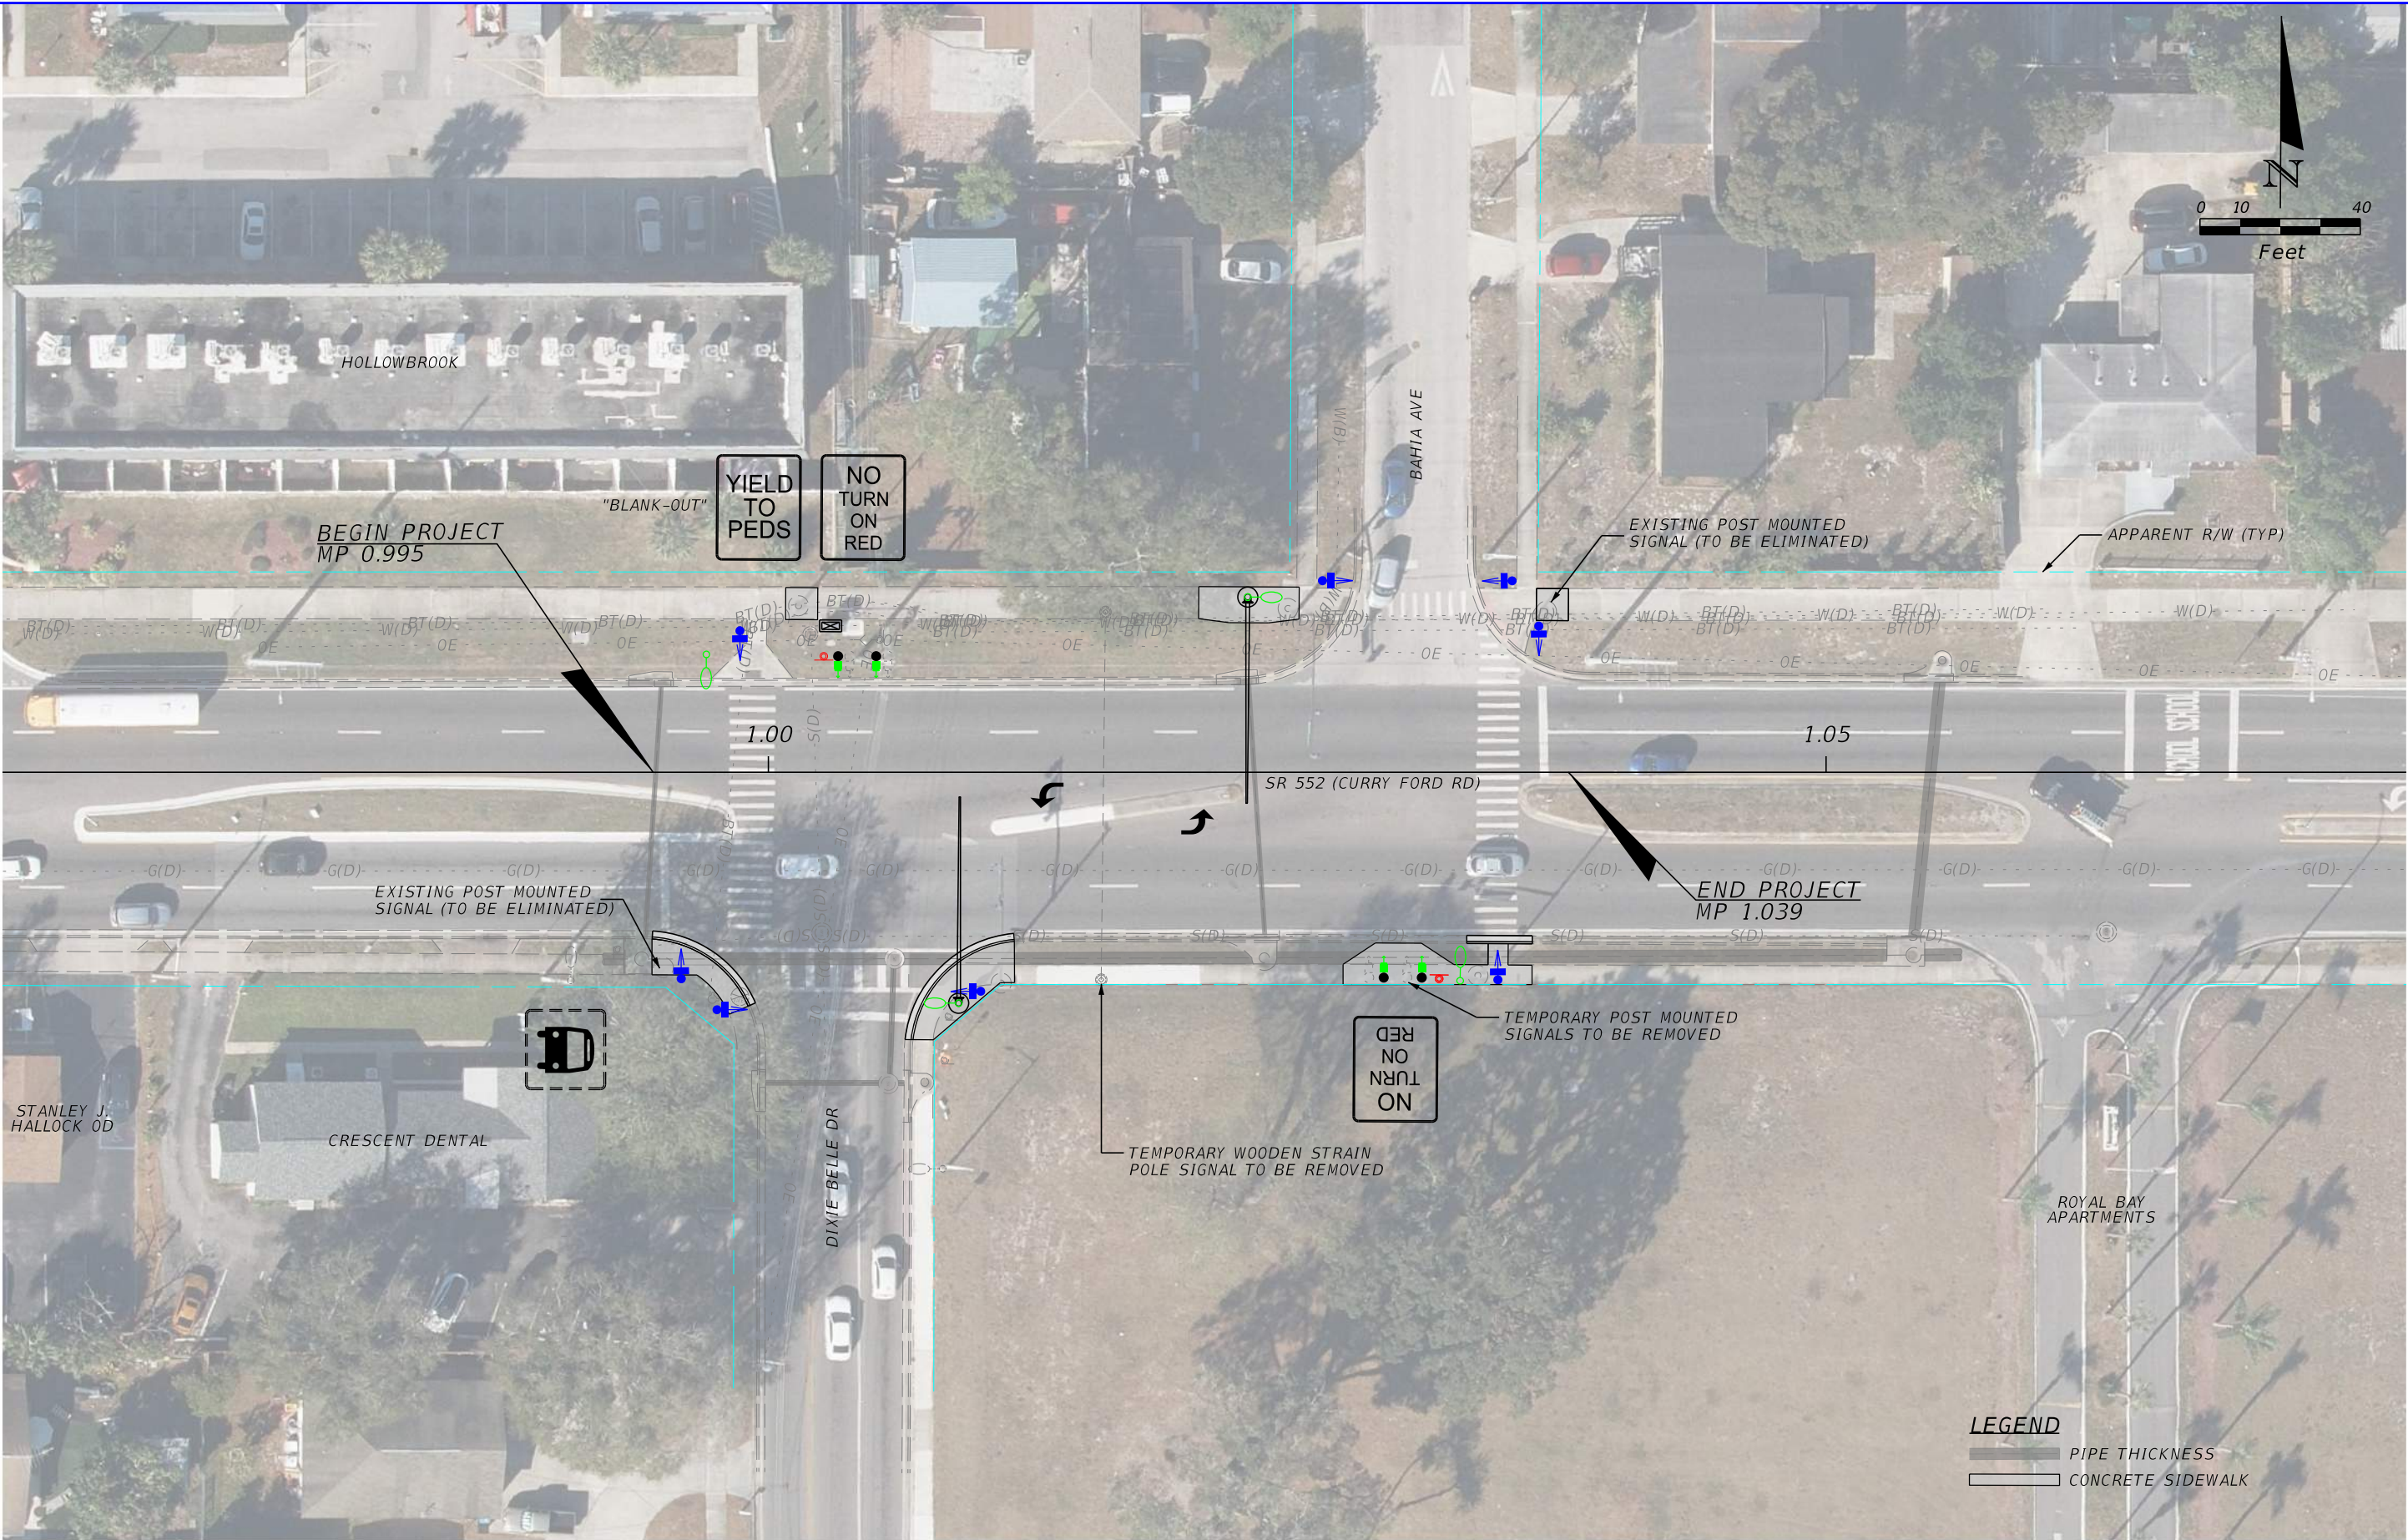

REVISIONS				PROFESSIONAL TYPE	STATE OF FLORIDA DEPARTMENT OF TRANSPORTATION			SHEET NO.
DATE	DESCRIPTION	DATE	DESCRIPTION					
					ROAD NO.	COUNTY	FINANCIAL PROJECT ID	
					552	ORANGE	457550-1	1

CONCEPT PLAN