



FPID 452636-1-52-01 : SR 40 WIDENING AND REALIGNMENT

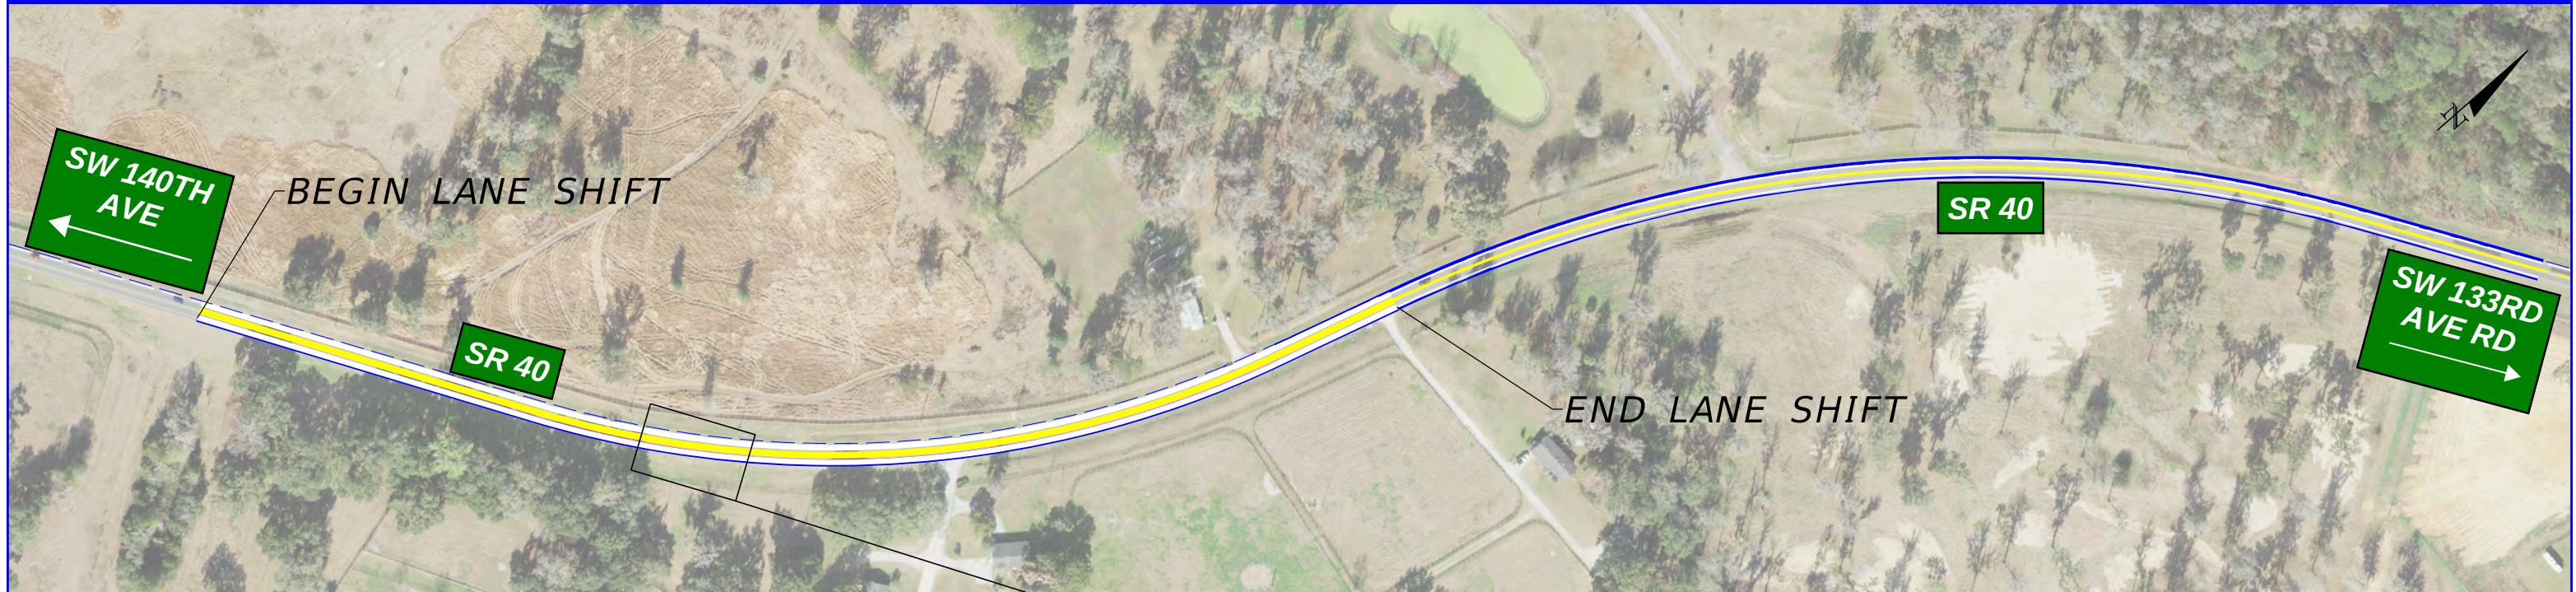

2 FT PAVED SHOULDER
10 FT WB TRAVEL LANE
10 FT EB TRAVEL LANE
2 FT PAVED SHOULDER

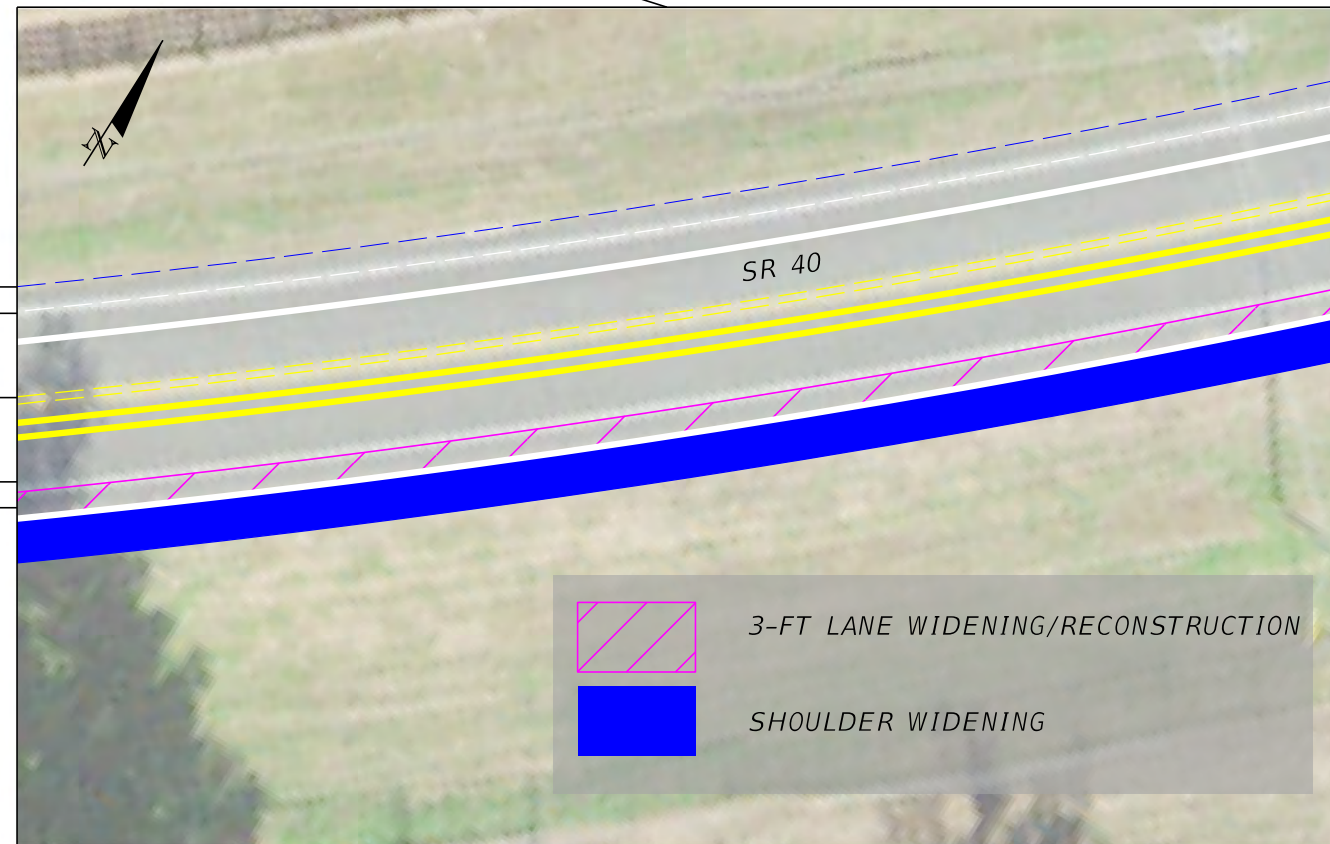

NEW CONFIGURATION

5 FT PAVED SHOULDER
10 FT WB TRAVEL LANE
10 FT EB TRAVEL LANE
5 FT PAVED SHOULDER

LANE SHIFT DETAIL