


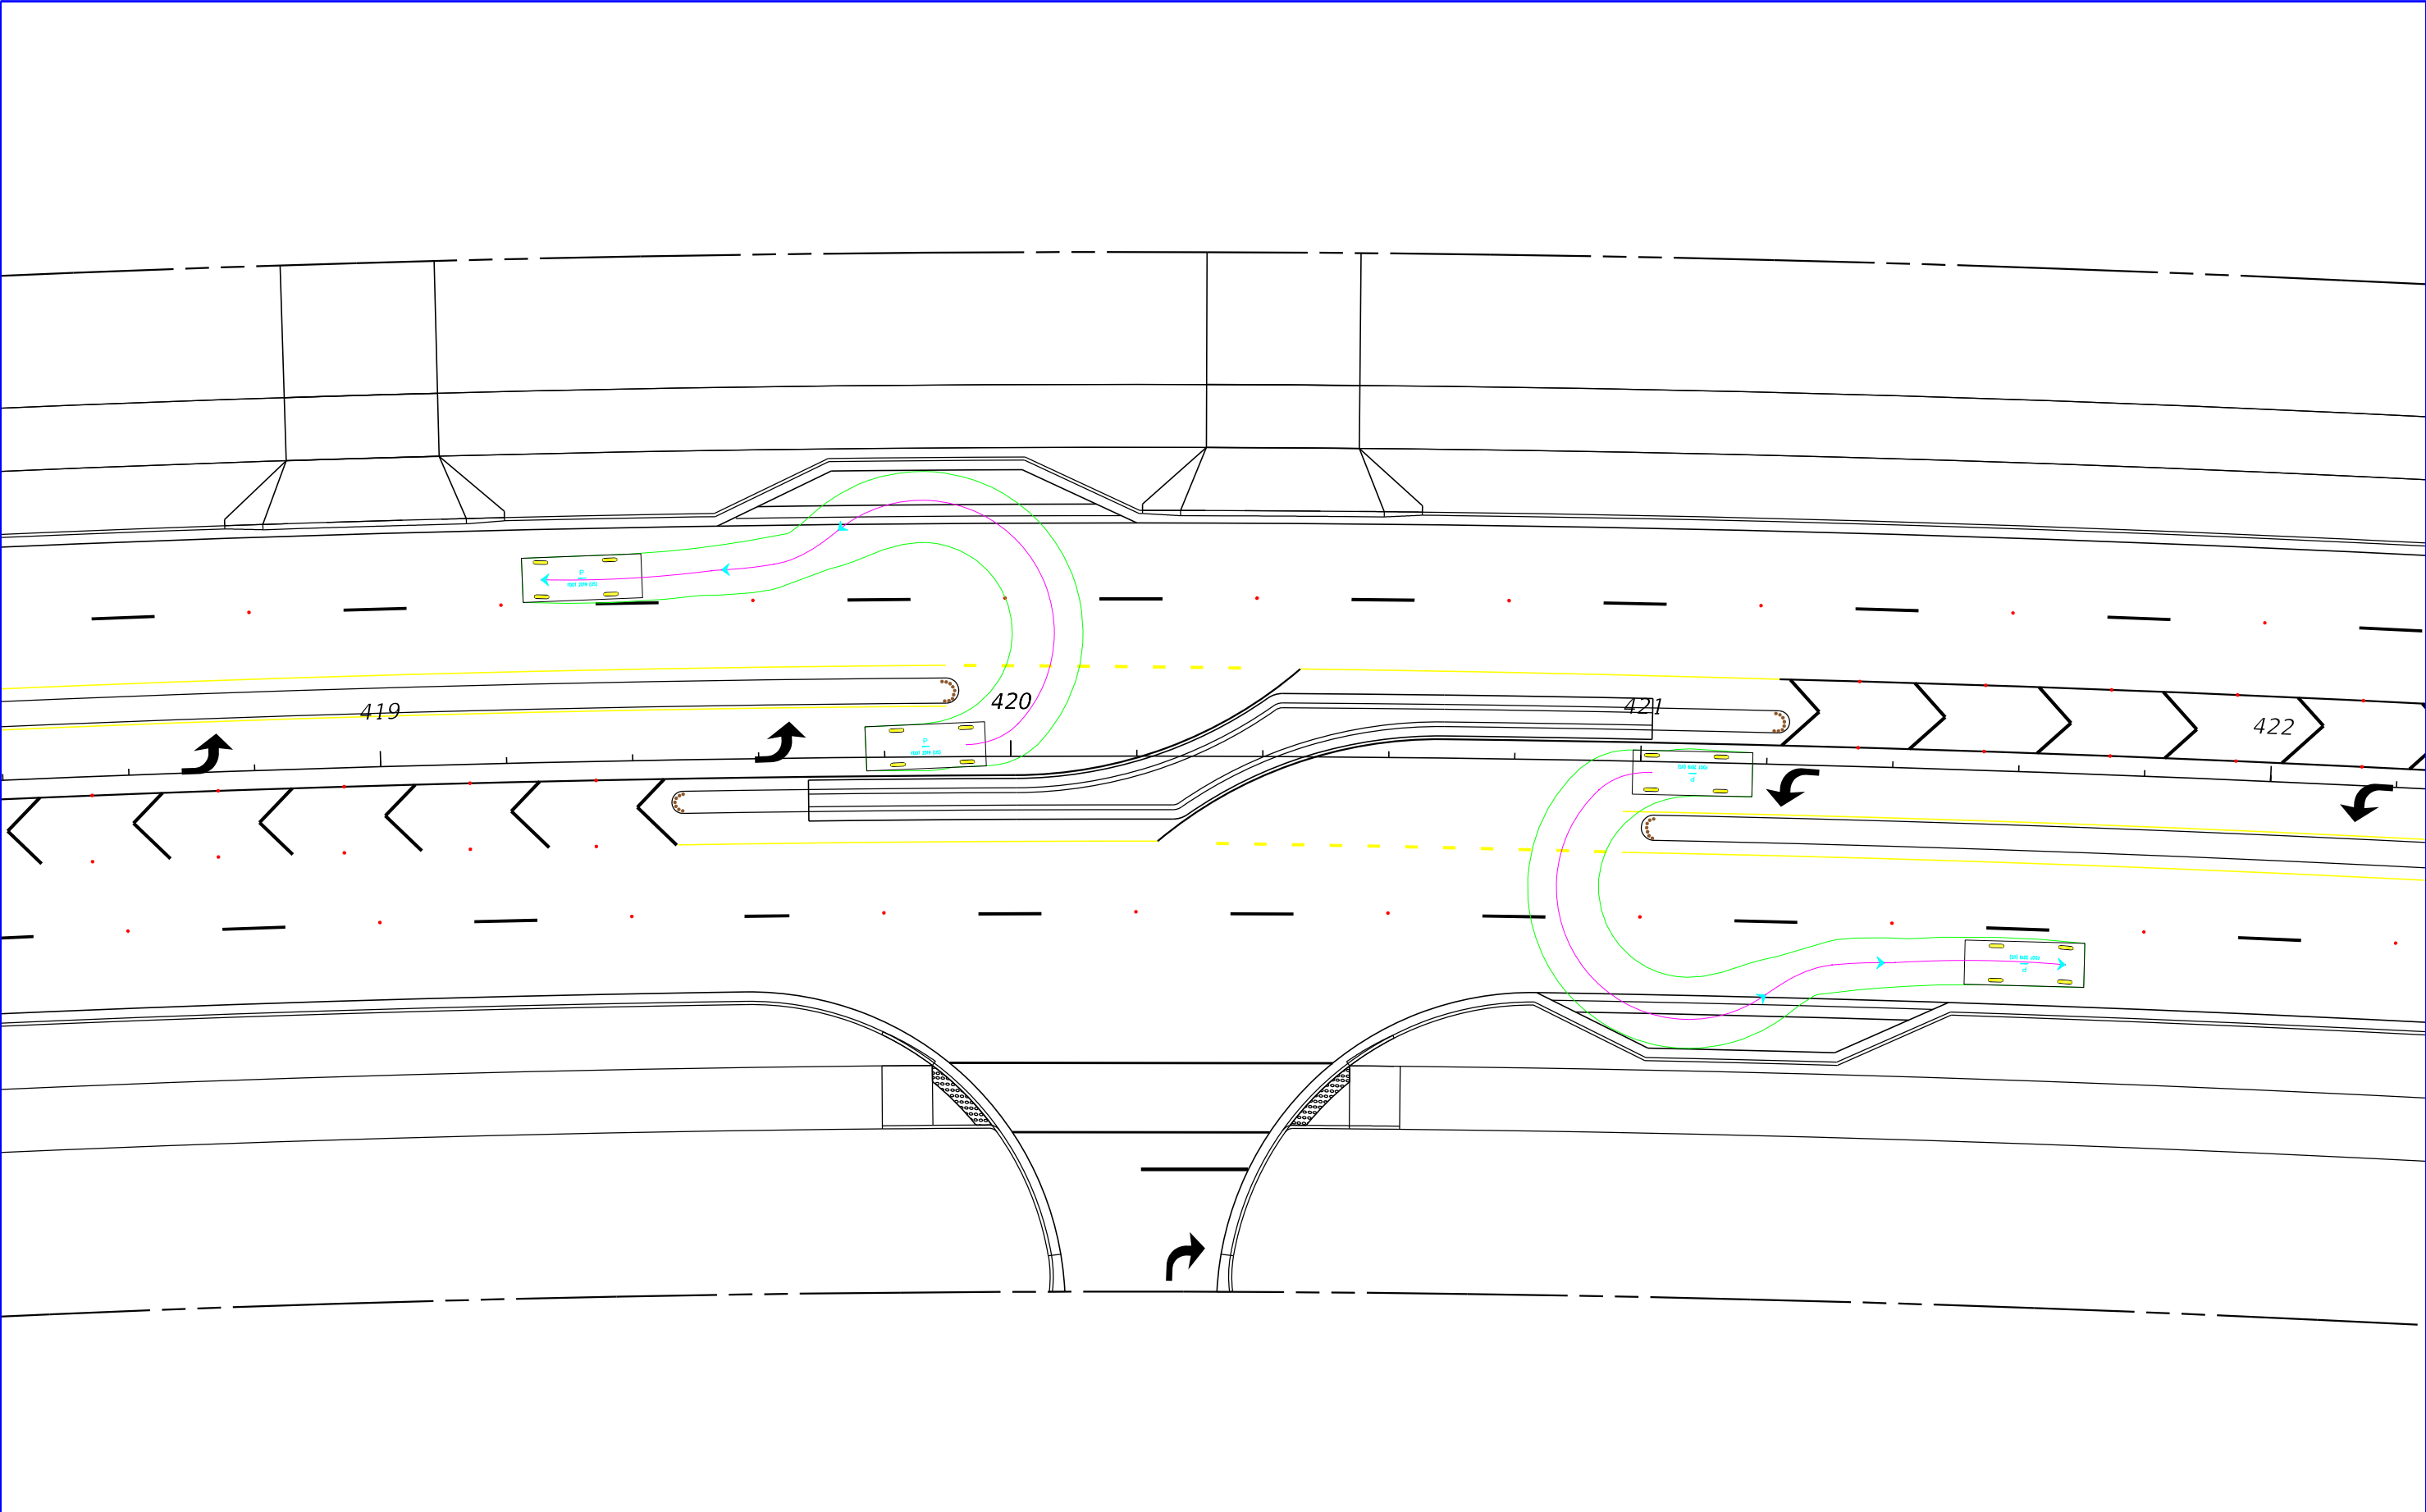

REVISIONS				STATE OF FLORIDA DEPARTMENT OF TRANSPORTATION			ASPHALT APRON (TYPICAL)	SHEET NO.
DATE	DESCRIPTION	DATE	DESCRIPTION					
				ROAD NO.	COUNTY	FINANCIAL PROJECT ID		
				SR 35	SUMTER			