

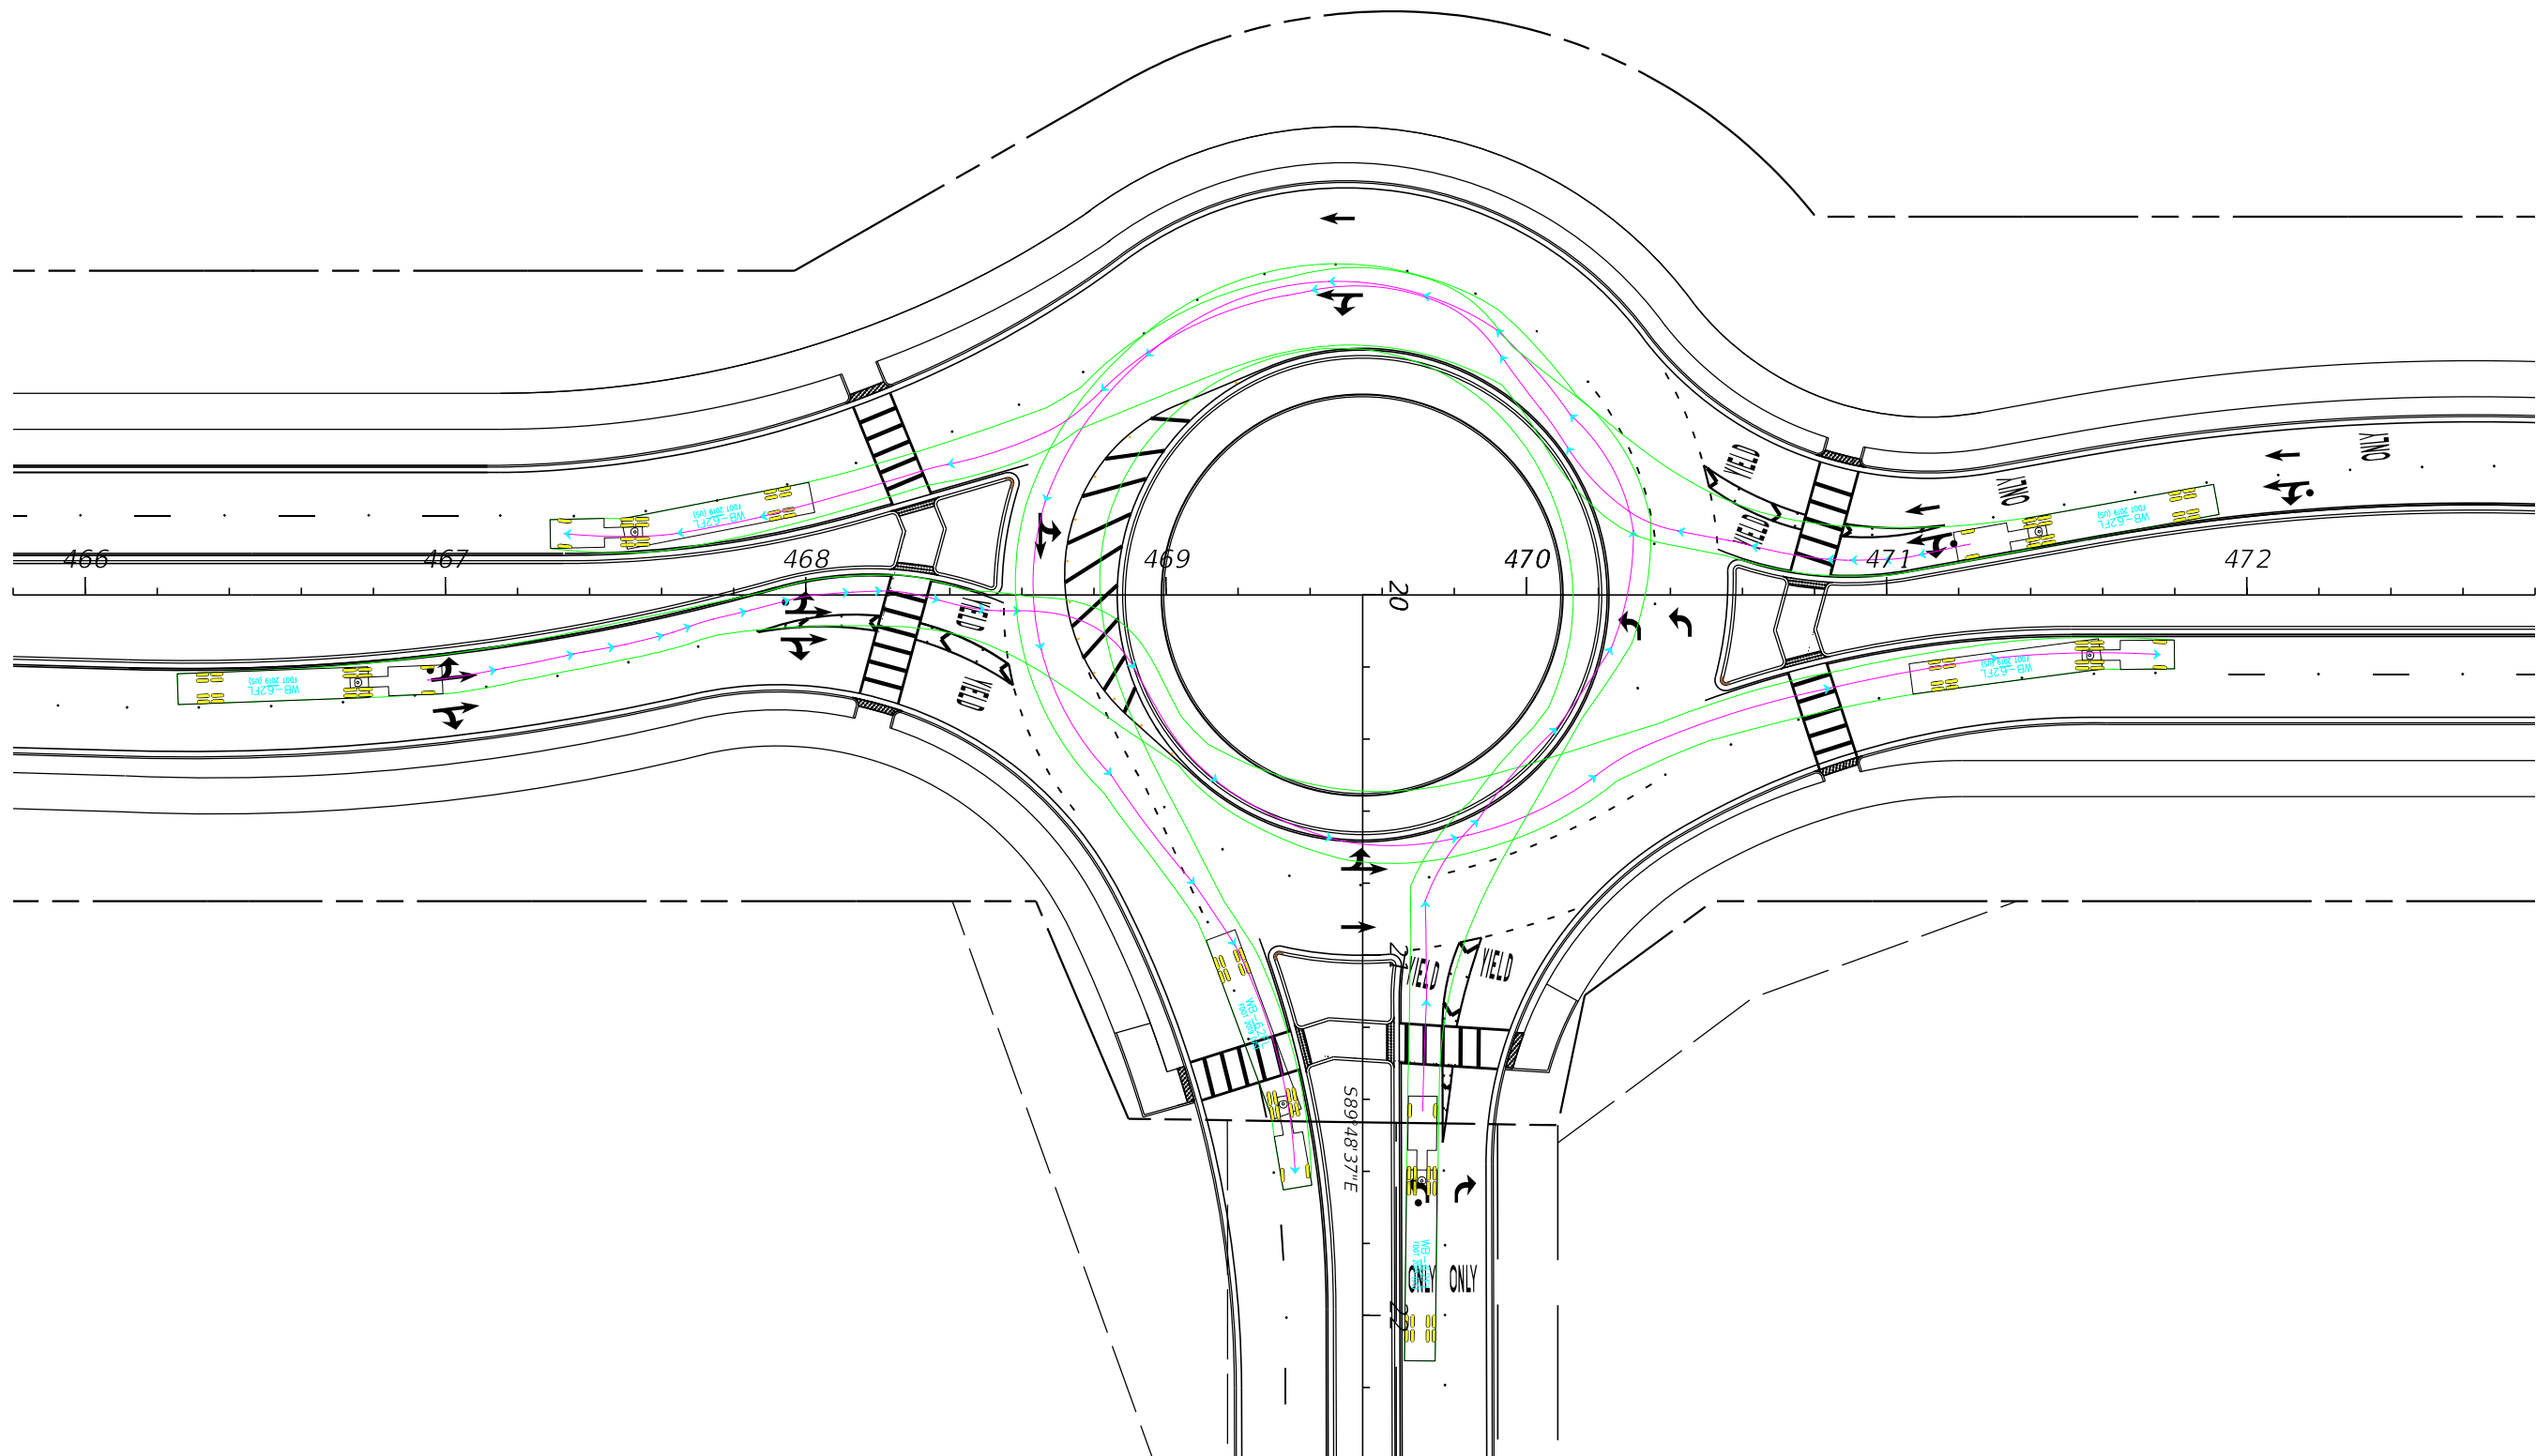
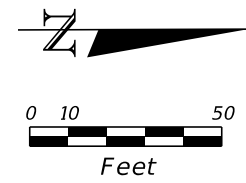


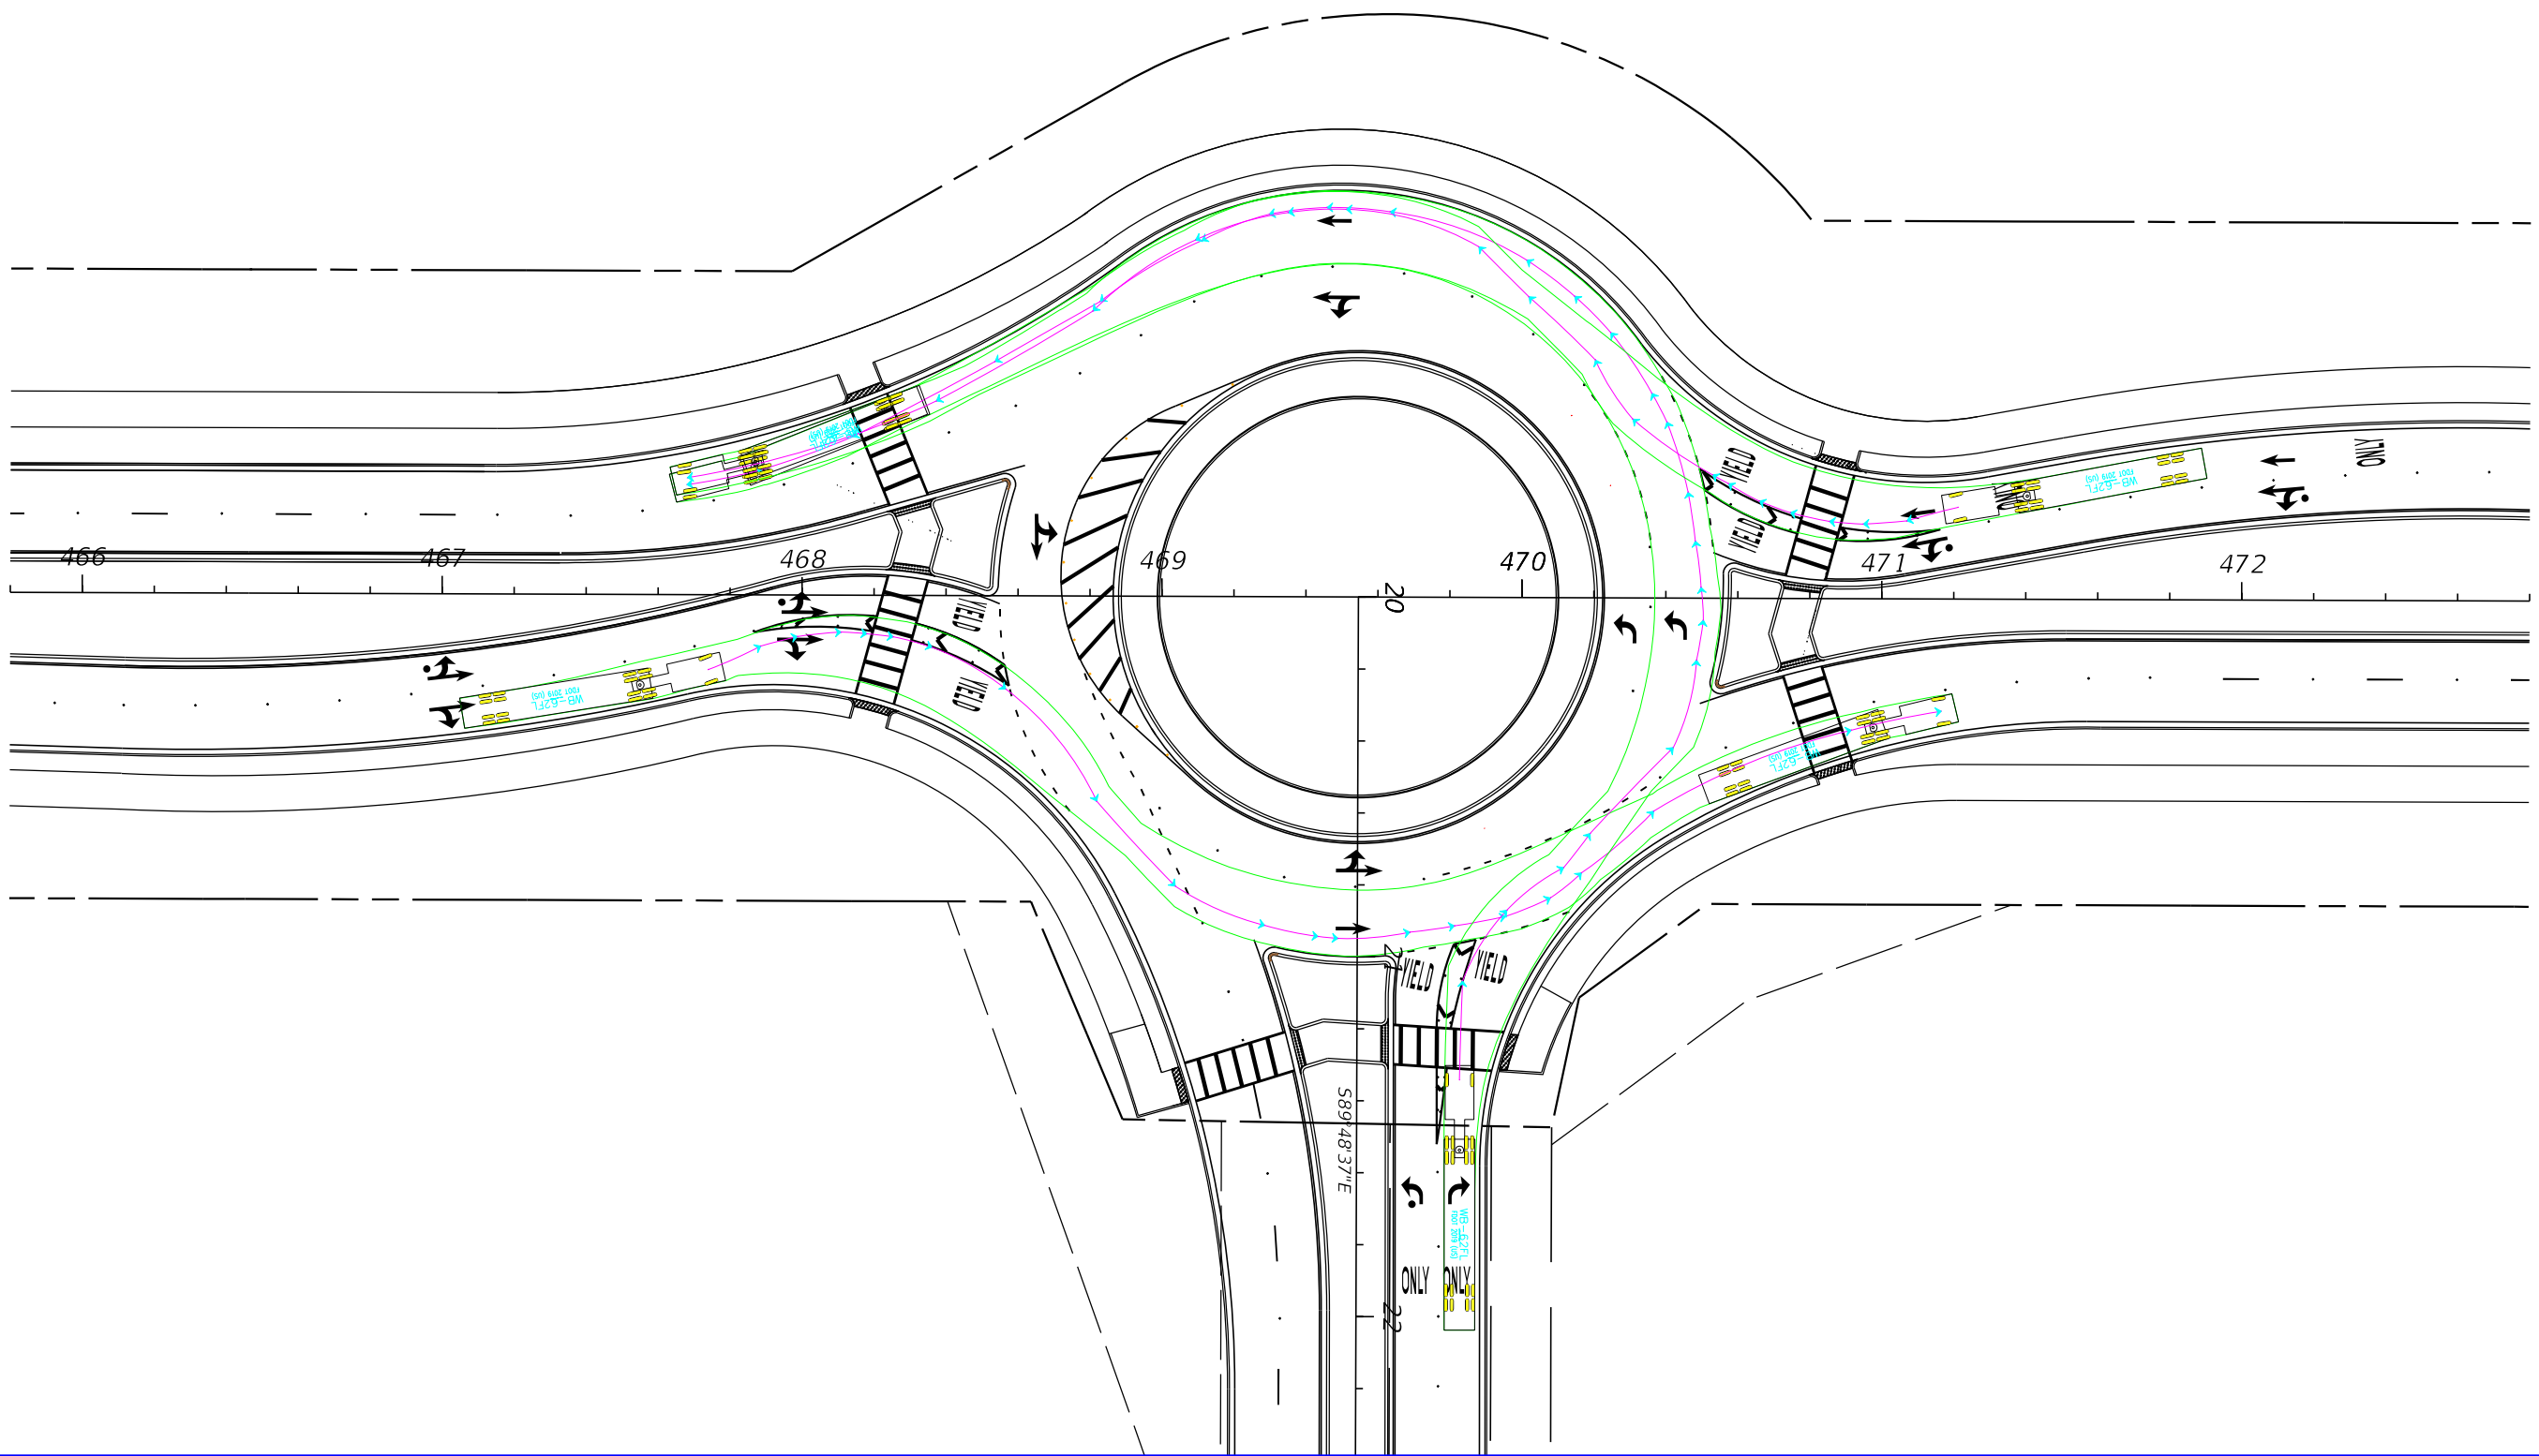

REVISIONS				ENGINEER OF RECORD	STATE OF FLORIDA DEPARTMENT OF TRANSPORTATION			SHEET NO.
DATE	DESCRIPTION	DATE	DESCRIPTION		ROAD NO.	COUNTY	FINANCIAL PROJECT ID	
				JAMES N. KALOWSKY, P.E. LICENSE NUMBER: P.E. 97039 DRMP, INC. 941 LAKE BALDWIN LANE ORLANDO, FL 32814	SR 35	SUMTER	430132-5-52-01	

ROUNDABOUT
AUTOTURN ANALYSIS

THE OFFICIAL RECORD OF THIS SHEET IS THE ELECTRONIC FILE DIGITALLY SIGNED AND SEALED UNDER RULE 61G15-23.004, F.A.C.

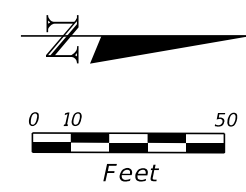

REVISIONS				ENGINEER OF RECORD	STATE OF FLORIDA DEPARTMENT OF TRANSPORTATION			SHEET NO.
DATE	DESCRIPTION	DATE	DESCRIPTION		ROAD NO.	COUNTY	FINANCIAL PROJECT ID	
				JAMES N. KALOWSKY, P.E. LICENSE NUMBER: P.E. 97039 DRMP, INC. 941 LAKE BALDWIN LANE ORLANDO, FL 32814	SR 35	SUMTER	430132-5-52-01	

ROUNDABOUT
AUTOTURN ANALYSIS

THE OFFICIAL RECORD OF THIS SHEET IS THE ELECTRONIC FILE DIGITALLY SIGNED AND SEALED UNDER RULE 61G15-23.004, F.A.C.