


S.R. 518 - UNDER I-95

WESTBOUND TRAFFIC

EASTBOUND TRAFFIC

8' 11' 11' 12' 11' 11' 8'

SHOULDER LANE TURN LANE DIVIDED TURN LANE LANE LANE SHOULDER

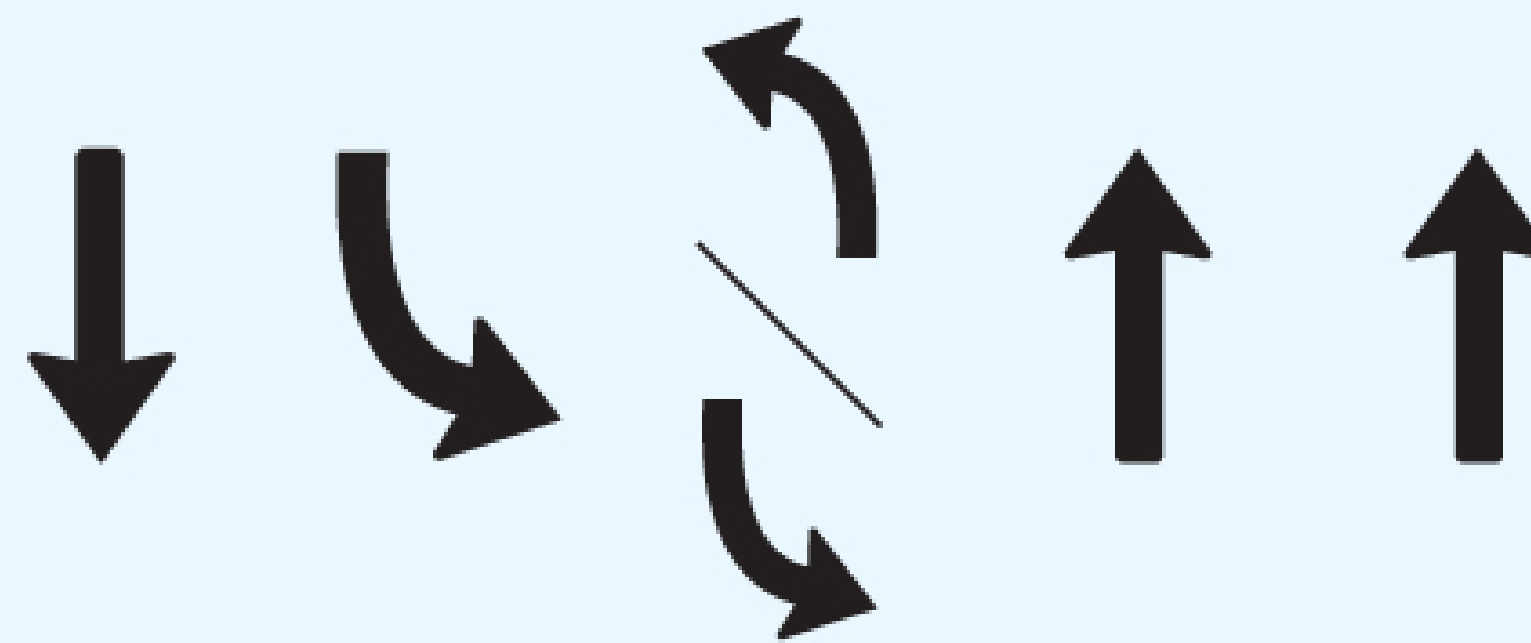

5' CONCRETE SIDEWALK

5' CONCRETE SIDEWALK

EXISTING CONCRETE BARRIER

EXISTING CONCRETE BARRIER



Proposed Typical Section

S.R. 518 - Under I-95

State Road (S.R.) 518 (Eau Gallie Boulevard)
Improvements, City of Melbourne, Brevard County

FDOT - District Five

Financial Project ID Nos. (FPID): 439778-1 & 439779-1