





BEGIN PROJECT

END PROJECT

LEGEND

- EXISTING RIGHT-OF-WAY
- █ PROPOSED BRIDGE

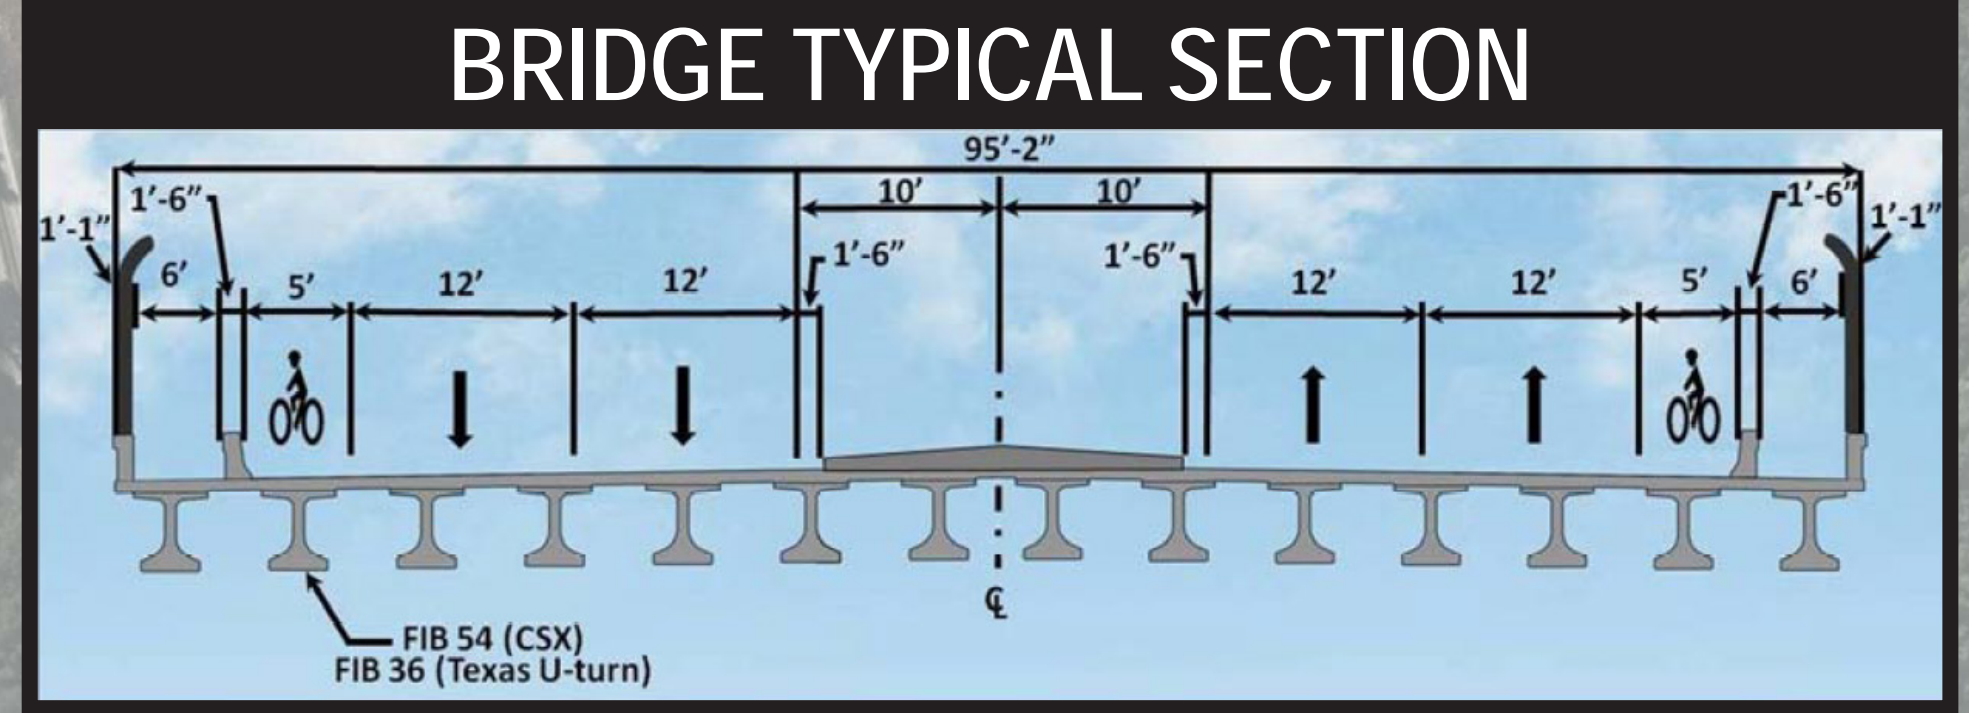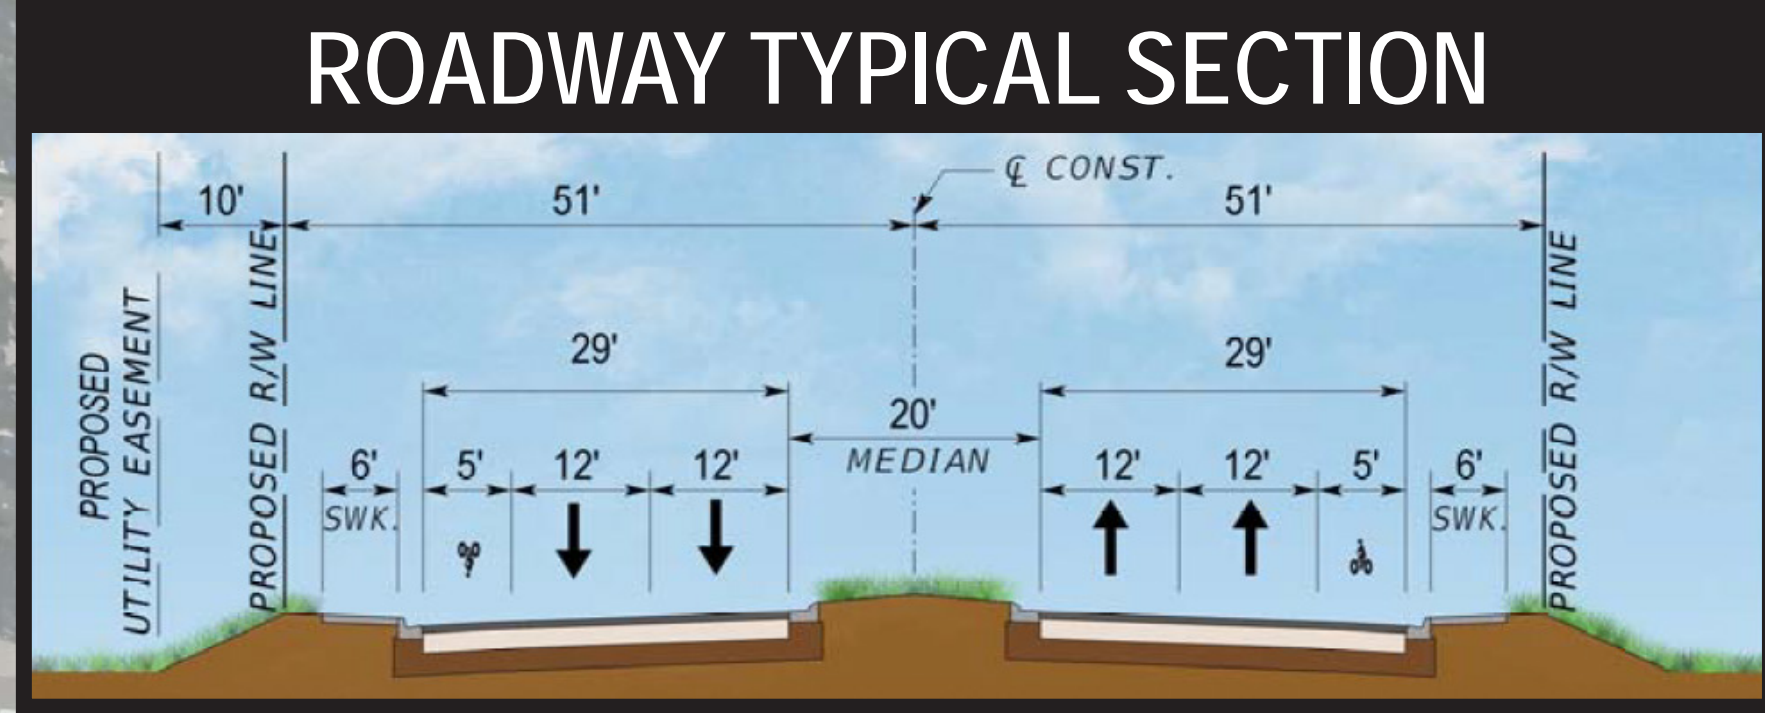

OPEN HOUSE AUGUST 22, 2019



STATE OF FLORIDA DEPARTMENT OF TRANSPORTATION		
ROAD NO.	COUNTY	FINANCIAL PROJECT ID
NIA	MARION	451798-3

NE 36TH AVENUE