

INTERSECTION AT
U.S. 441 (S.R. 500) & S HAWTHORNE AVENUE



RAMIREZ
AUTO SALES

JOHN'S
AUTO SALES

BIKE LANE

CURB RAMP

6' SIDEWALK
WITH TEXTURED CONCRETE

RESURFACING LIMITS

EXISTING PAVEMENT
TO BE REMOVED

CURB RAMP

6' SIDEWALK
WITH TEXTURED CONCRETE

RESURFACING LIMITS

W 1ST STREET

RECONSTRUCT 20' WIDE
CONCRETE DRIVEWAY

CURB RAMP

RECONSTRUCT 20' WIDE
CONCRETE DRIVEWAY

SR 500 (US 441)

CURB RAMP

6' SIDEWALK
WITH TEXTURED CONCRETE

CURB RAMP



W 1ST STREET

EXISTING PAVEMENT
TO BE REMOVED

RESURFACING LIMITS

DARTER
WASH

S HAWTHORNE AVE.

CURB RAMP

RESURFACING LIMITS

ROBINSON
RESTAURANT

GRASSED MEDIAN



BIKE LANE

RECONSTRUCT 20' WIDE
CONCRETE DRIVEWAY

LEGEND

-  GRASSED MEDIAN
-  EXIST. PAVEMENT TO BE REMOVED


INTERSECTION AT
U.S. 441 (S.R. 500) & S LAKE AVENUE

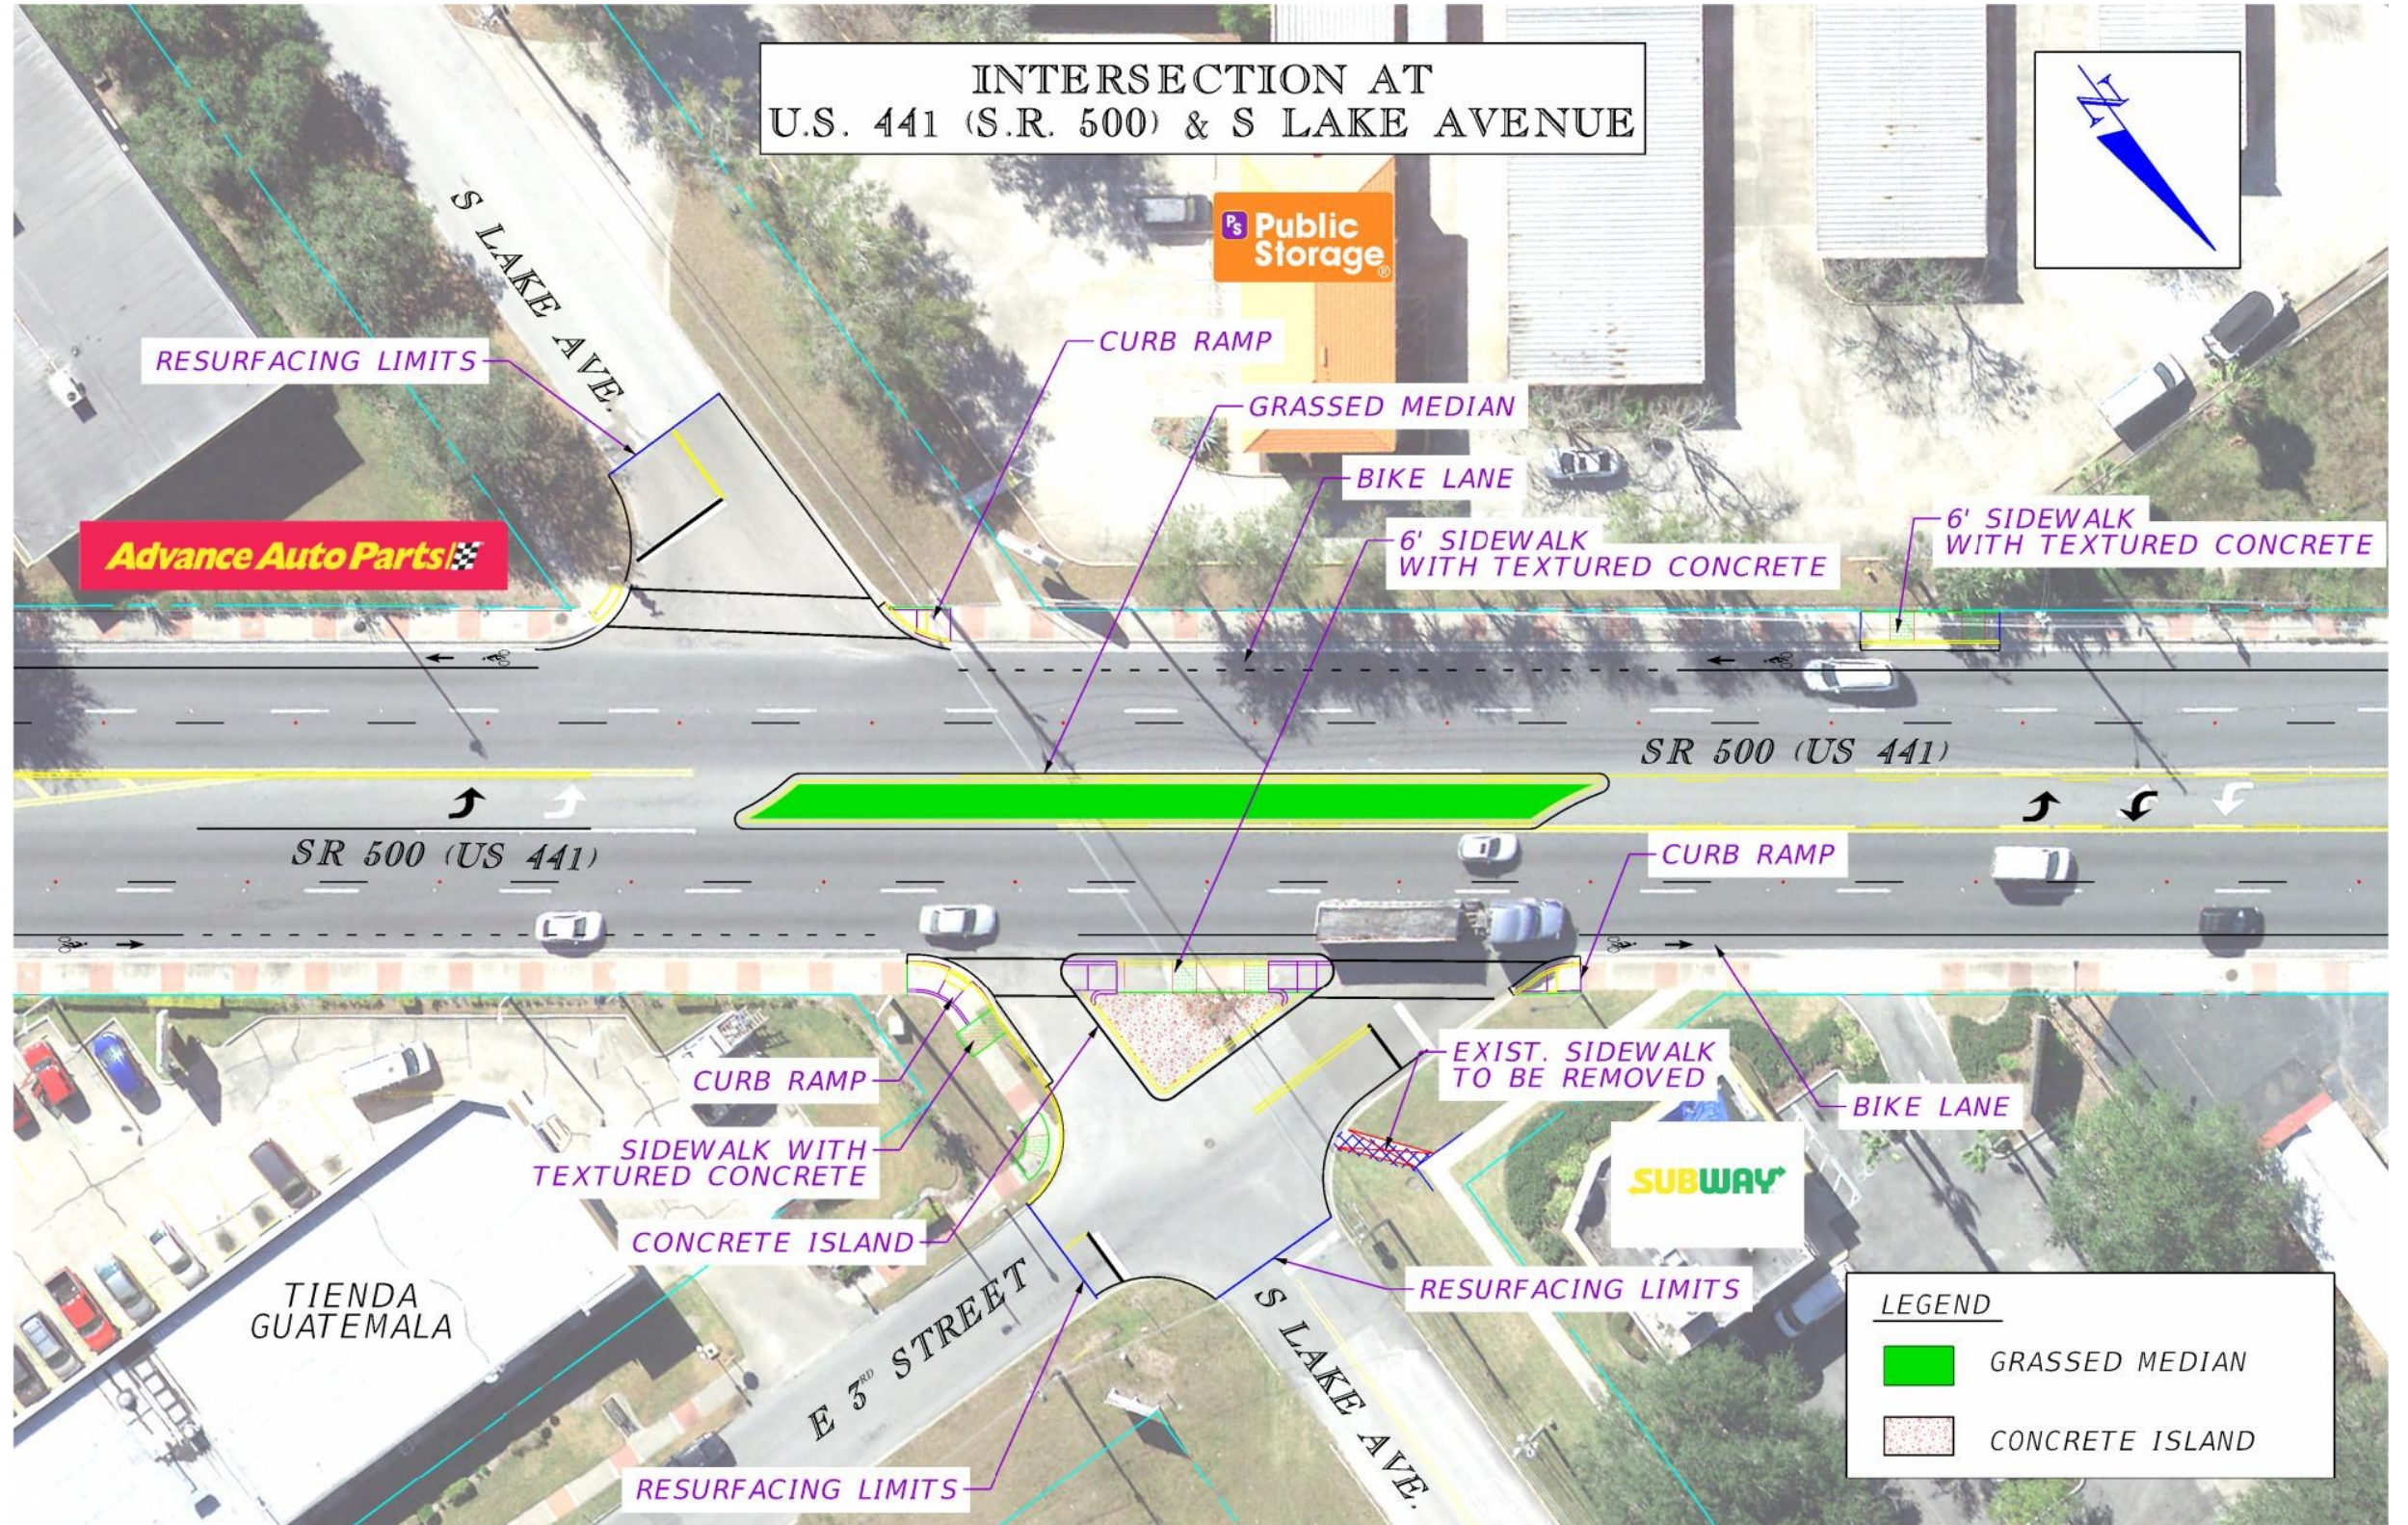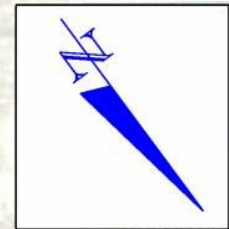

LEGEND

	GRASSED MEDIAN
	CONCRETE ISLAND

INTERSECTION AT
U.S. 441 (S.R. 500) & S WASHINGTON AVENUE

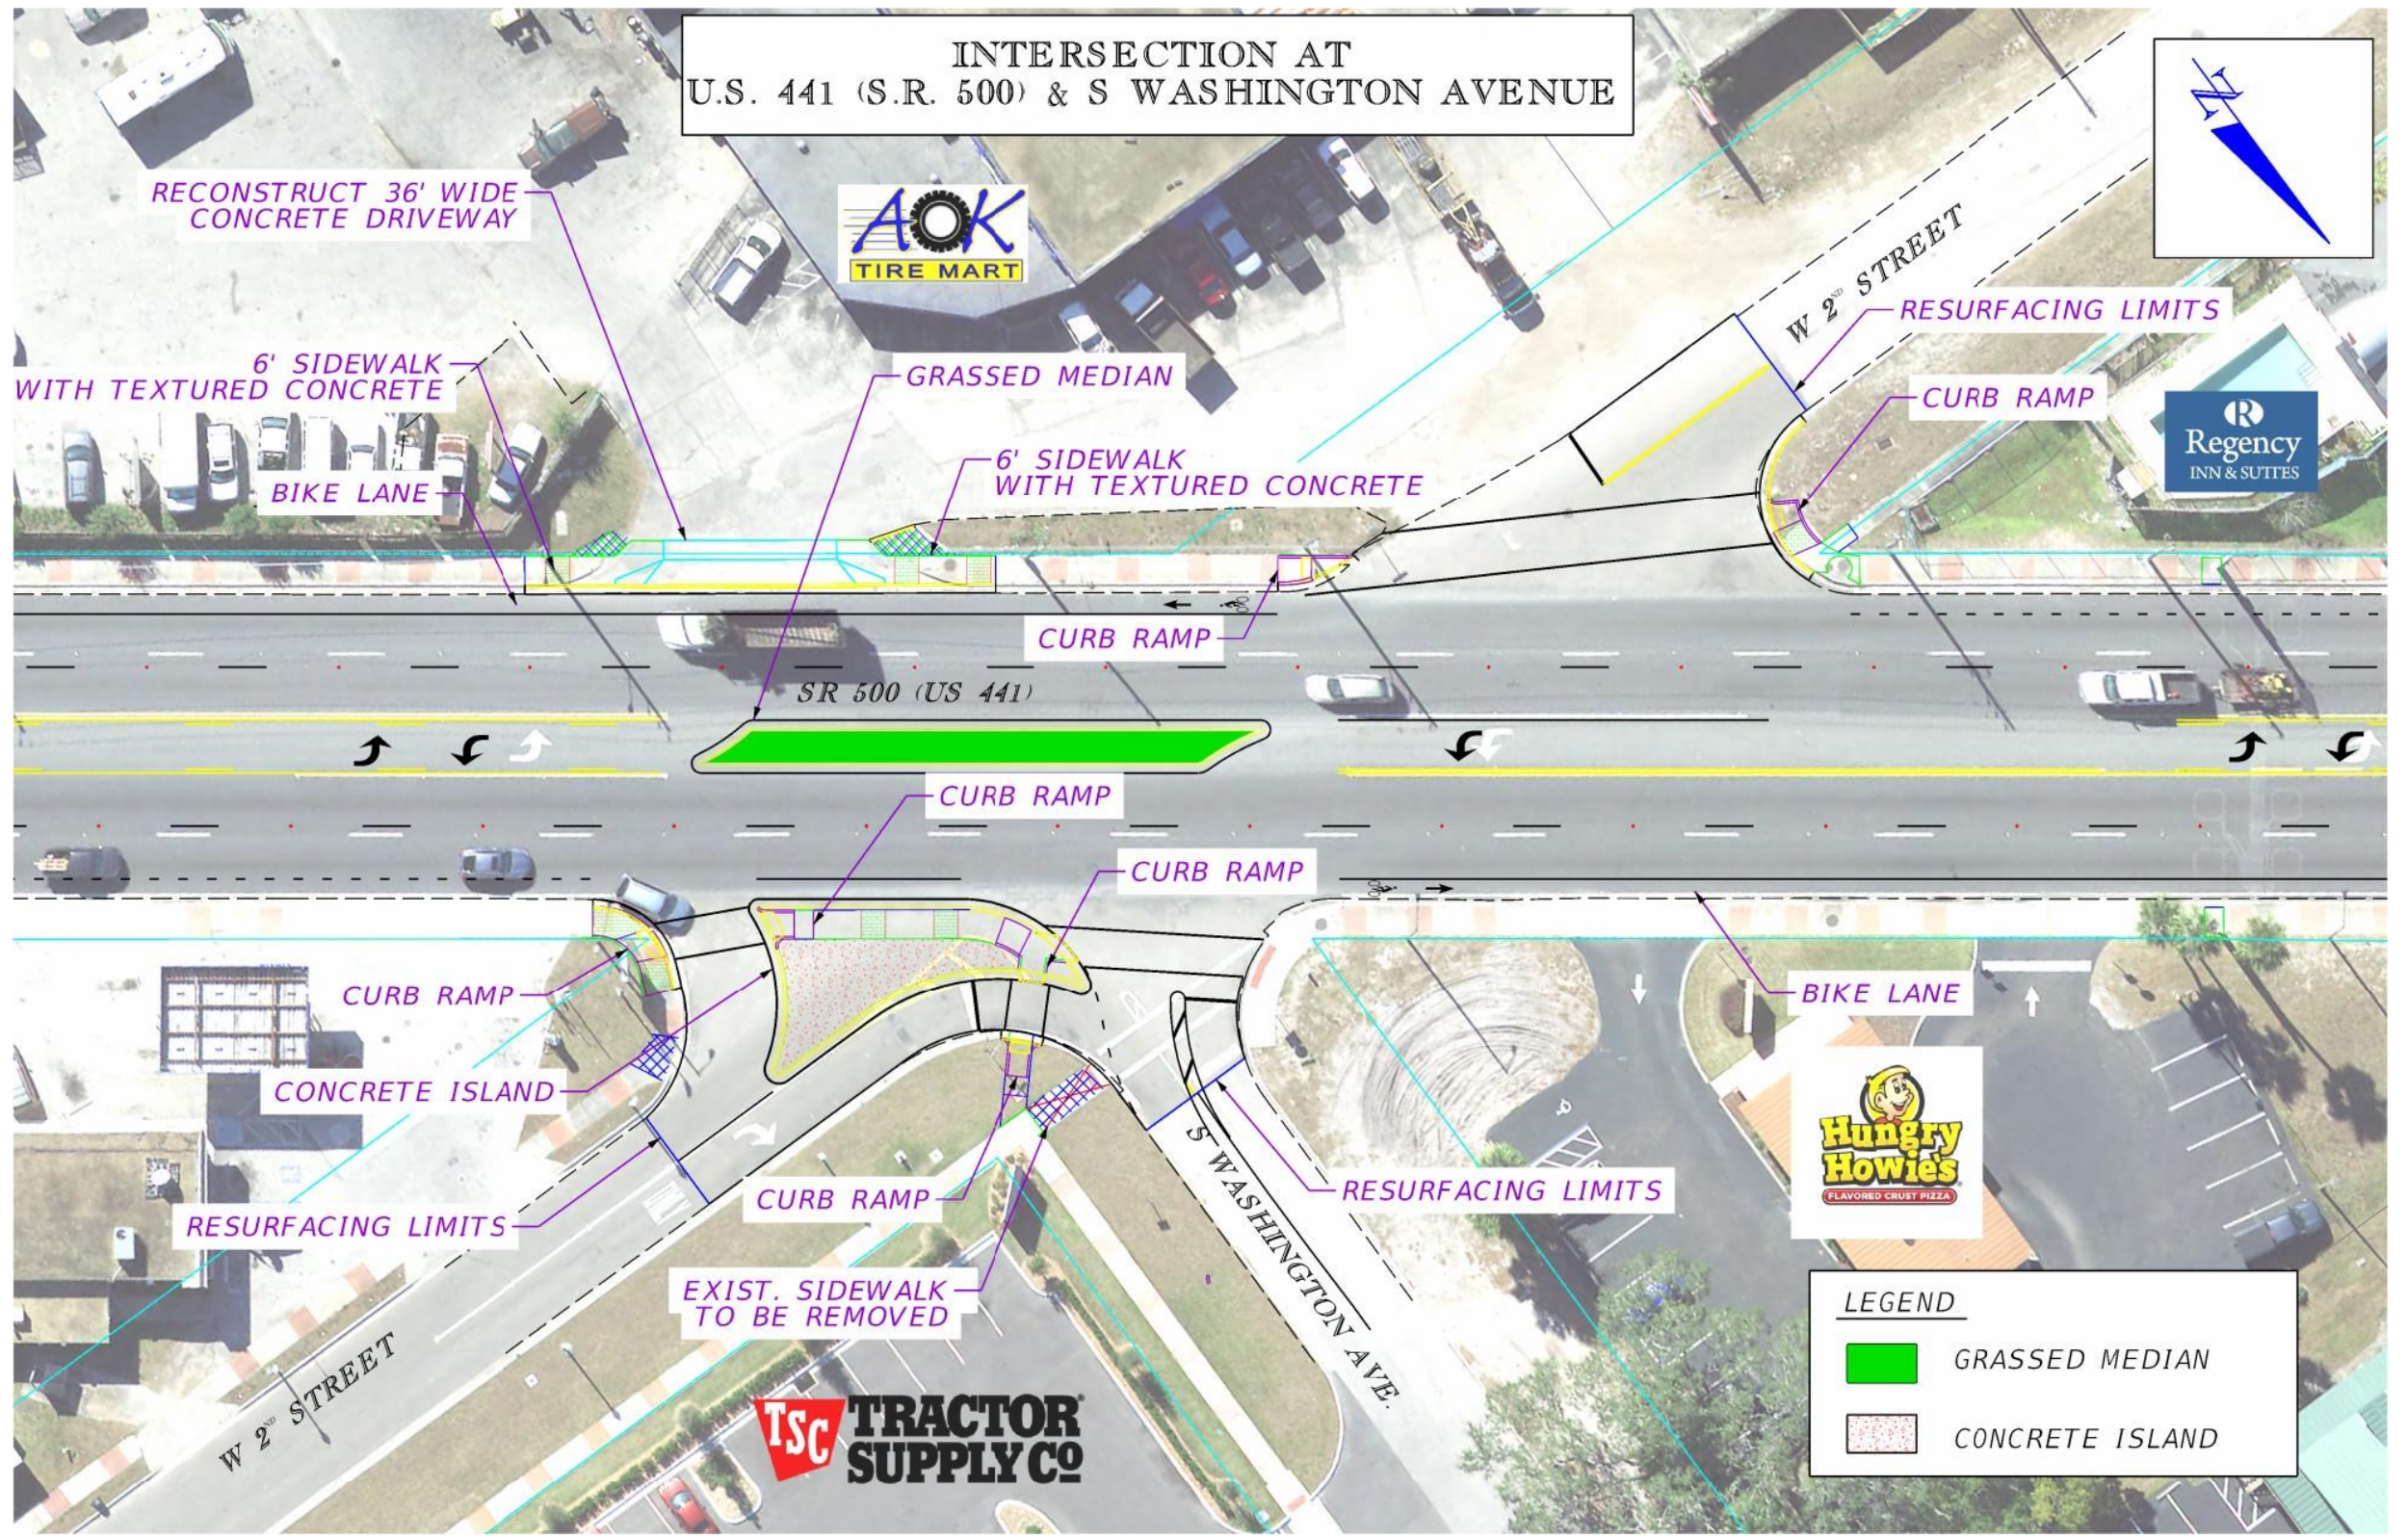

LEGEND	
	GRASSED MEDIAN
	CONCRETE ISLAND