



# U.S. 441 Access Management & Safety Improvements Design Project

## Public Hearing Handout (October 14, 2020)


*Existing Typical Section*

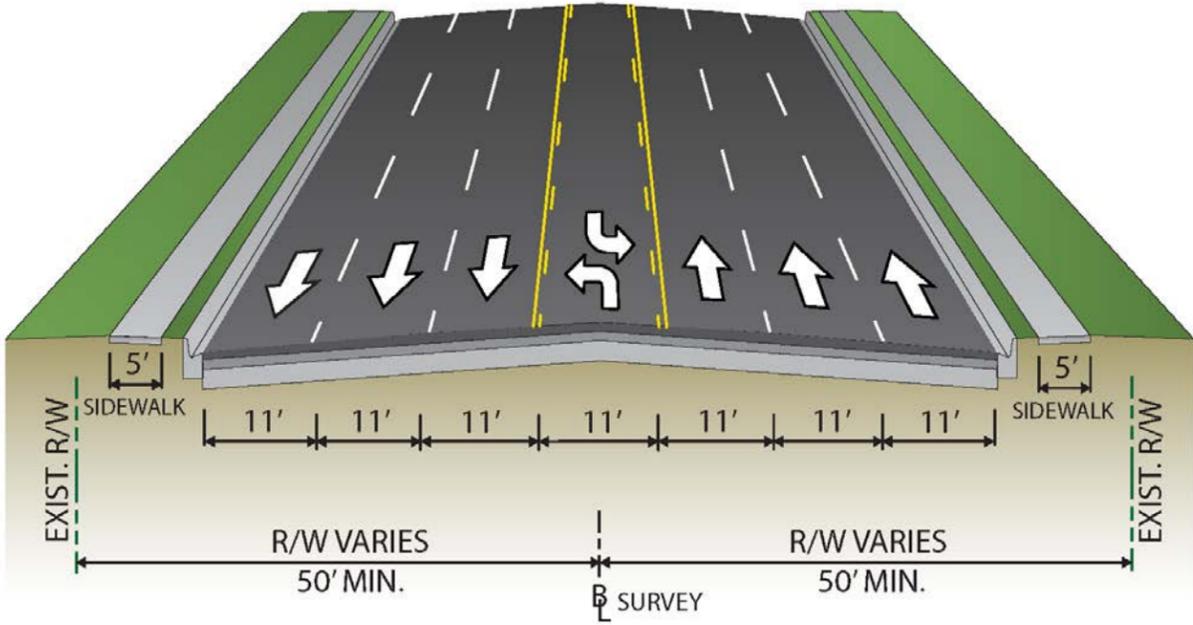

*Proposed Typical Section*

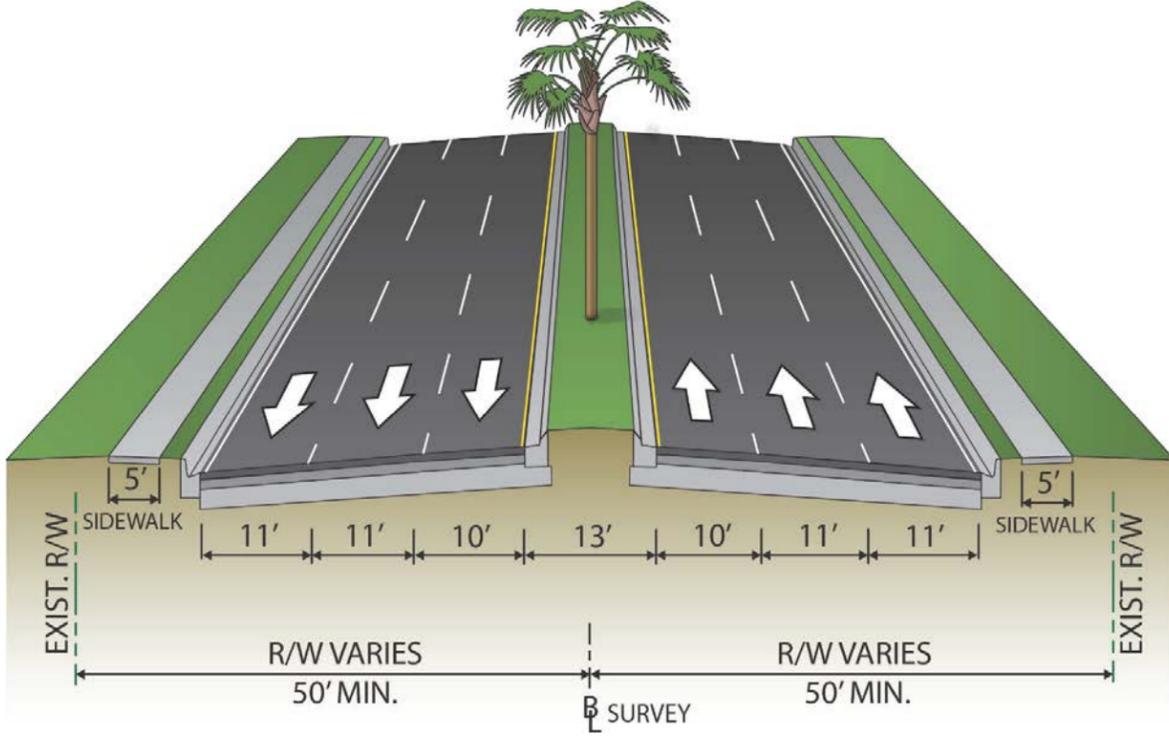

**FDOT** US 441 / US 27  
**ACCESS MANAGEMENT  
 AND SAFETY IMPROVEMENTS DESIGN**  
 LAKE COUNTY  
 FPID No.: 443546-1-52-01

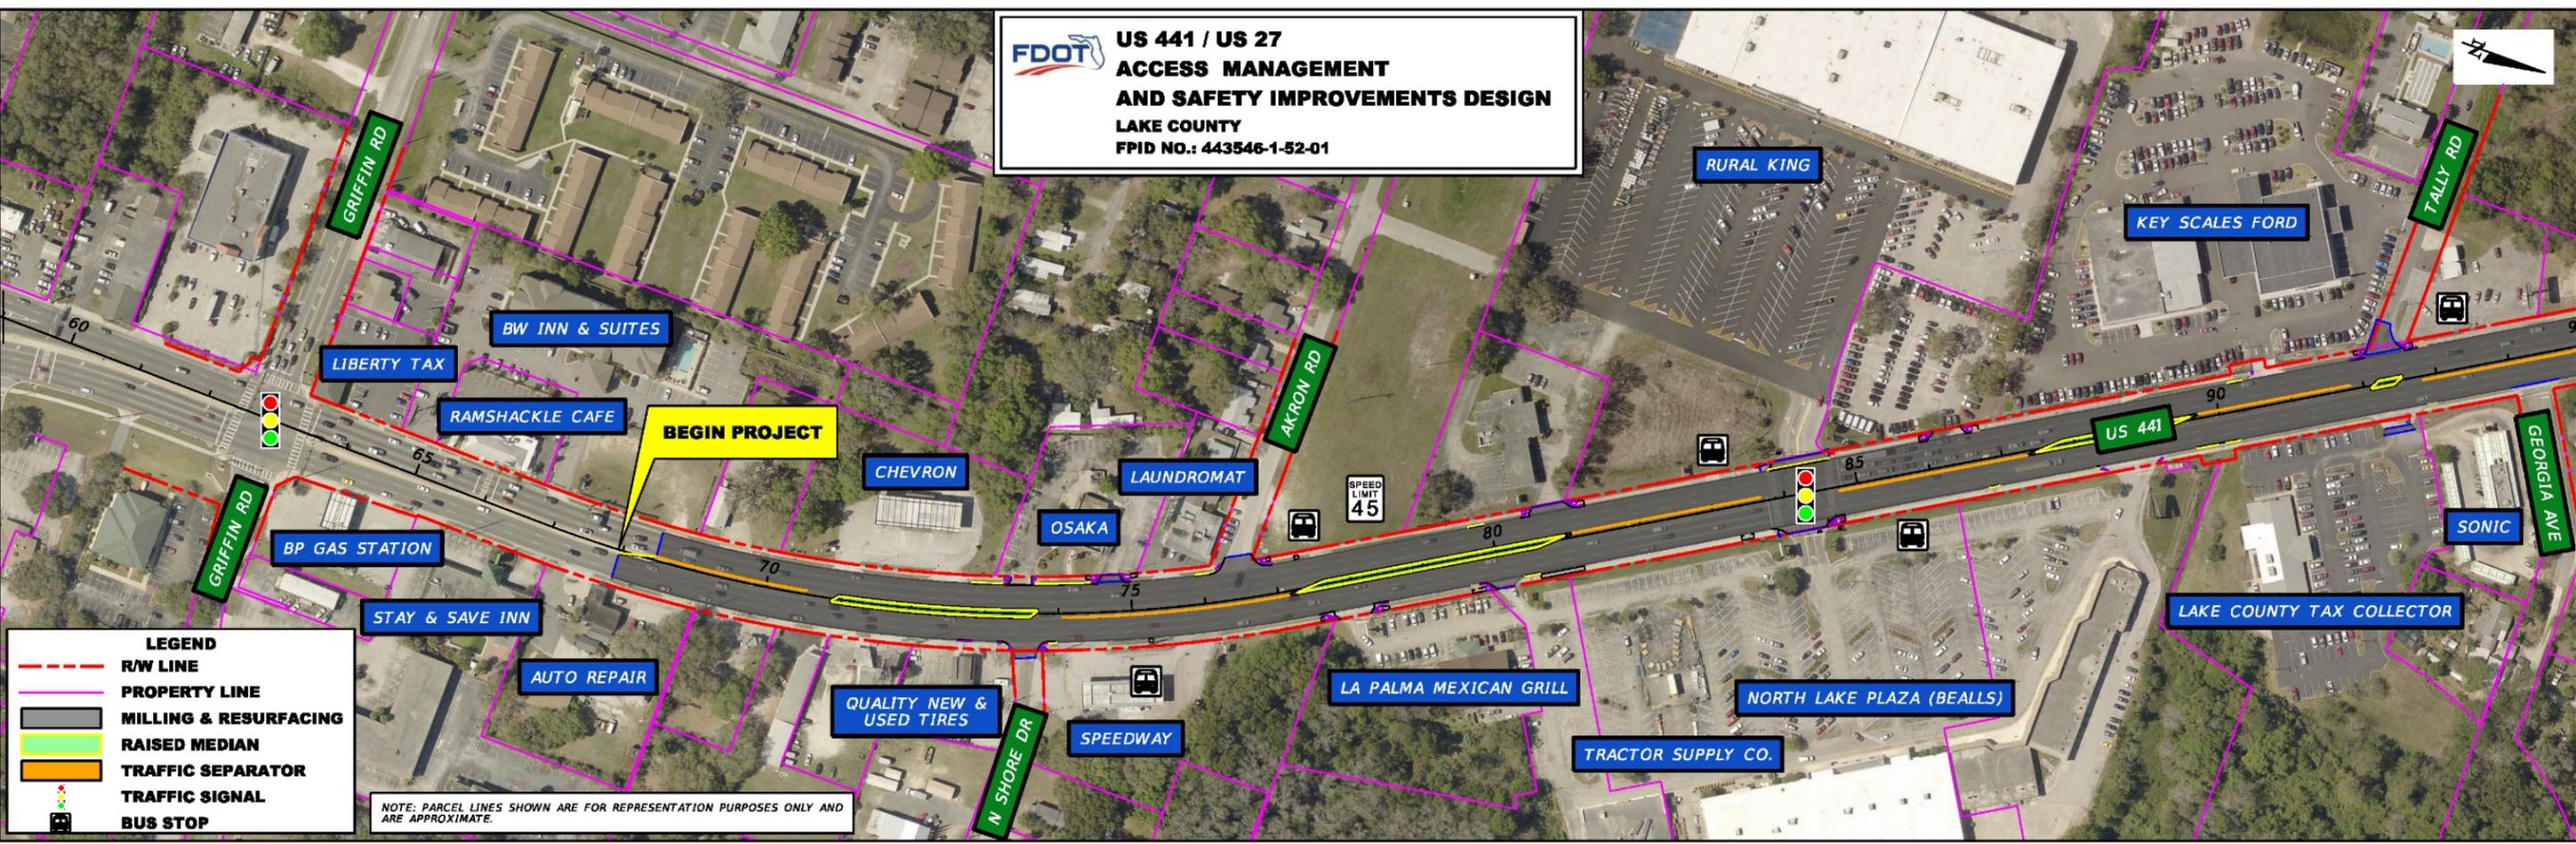

**LEGEND**

- R/W LINE
- PROPERTY LINE
- MILLING & RESURFACING
- RAISED MEDIAN
- TRAFFIC SEPARATOR
- TRAFFIC SIGNAL
- BUS STOP

NOTE: PARCEL LINES SHOWN ARE FOR REPRESENTATION PURPOSES ONLY AND ARE APPROXIMATE.

