


**PROPOSED NEW LANES
AND SHOULDERS**

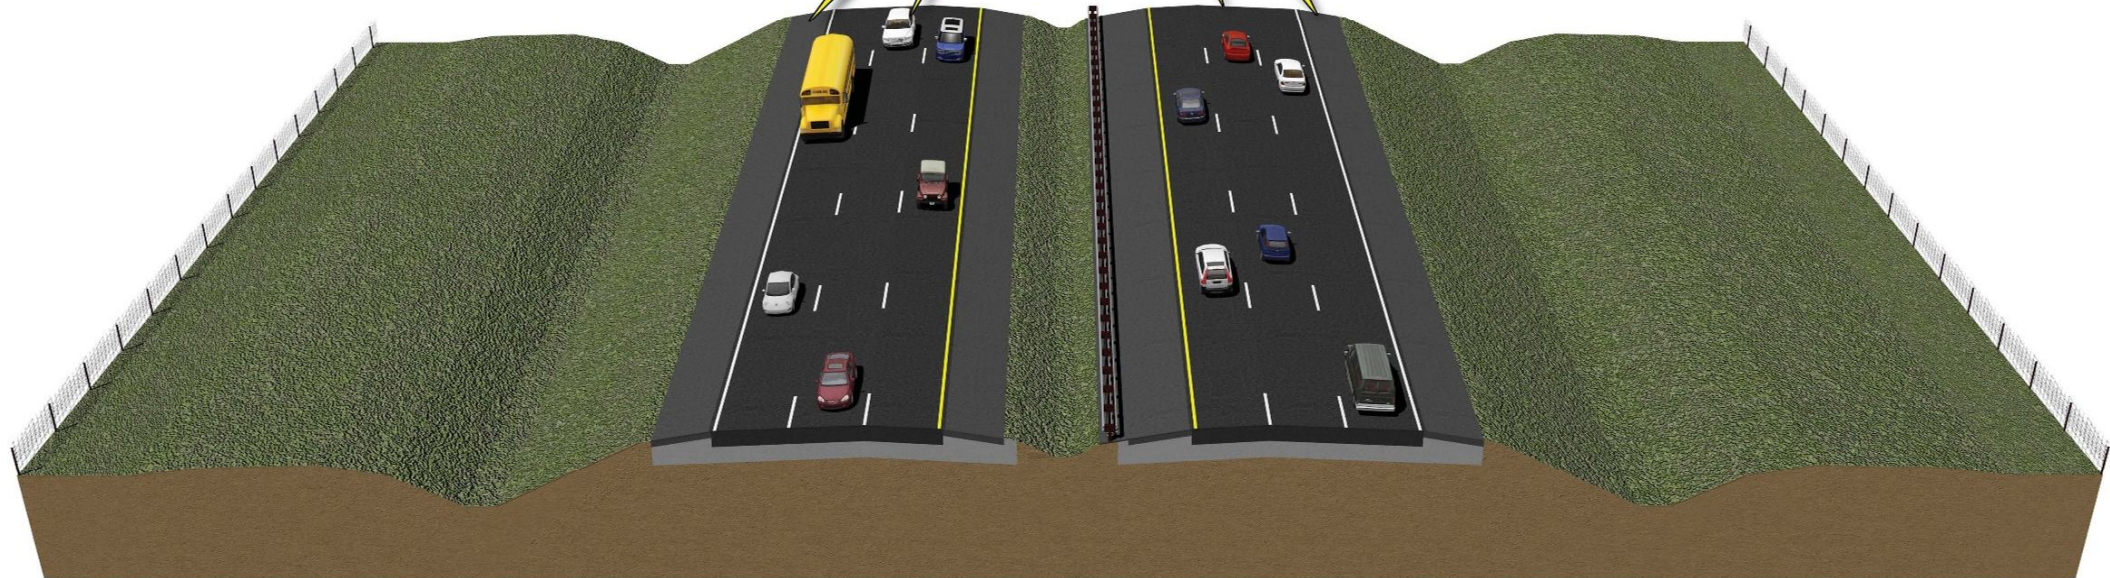

**SR 93 (I-75)
STA 2664+80.00 TO STA 2702+90.00**



**INTERSTATE 75 (SR 93) IMPROVEMENTS
FROM HERNANDO COUNTY LINE TO
SOUTH OF CR 470**

STATE OF FLORIDA DEPARTMENT OF TRANSPORTATION		
ROAD NO.	COUNTY	FINANCIAL PROJECT ID
93	SUMTER	242626-2-52-01

TYPICAL SECTIONS

SHEET
NO.
3