


PROPOSED NEW BRIDGE

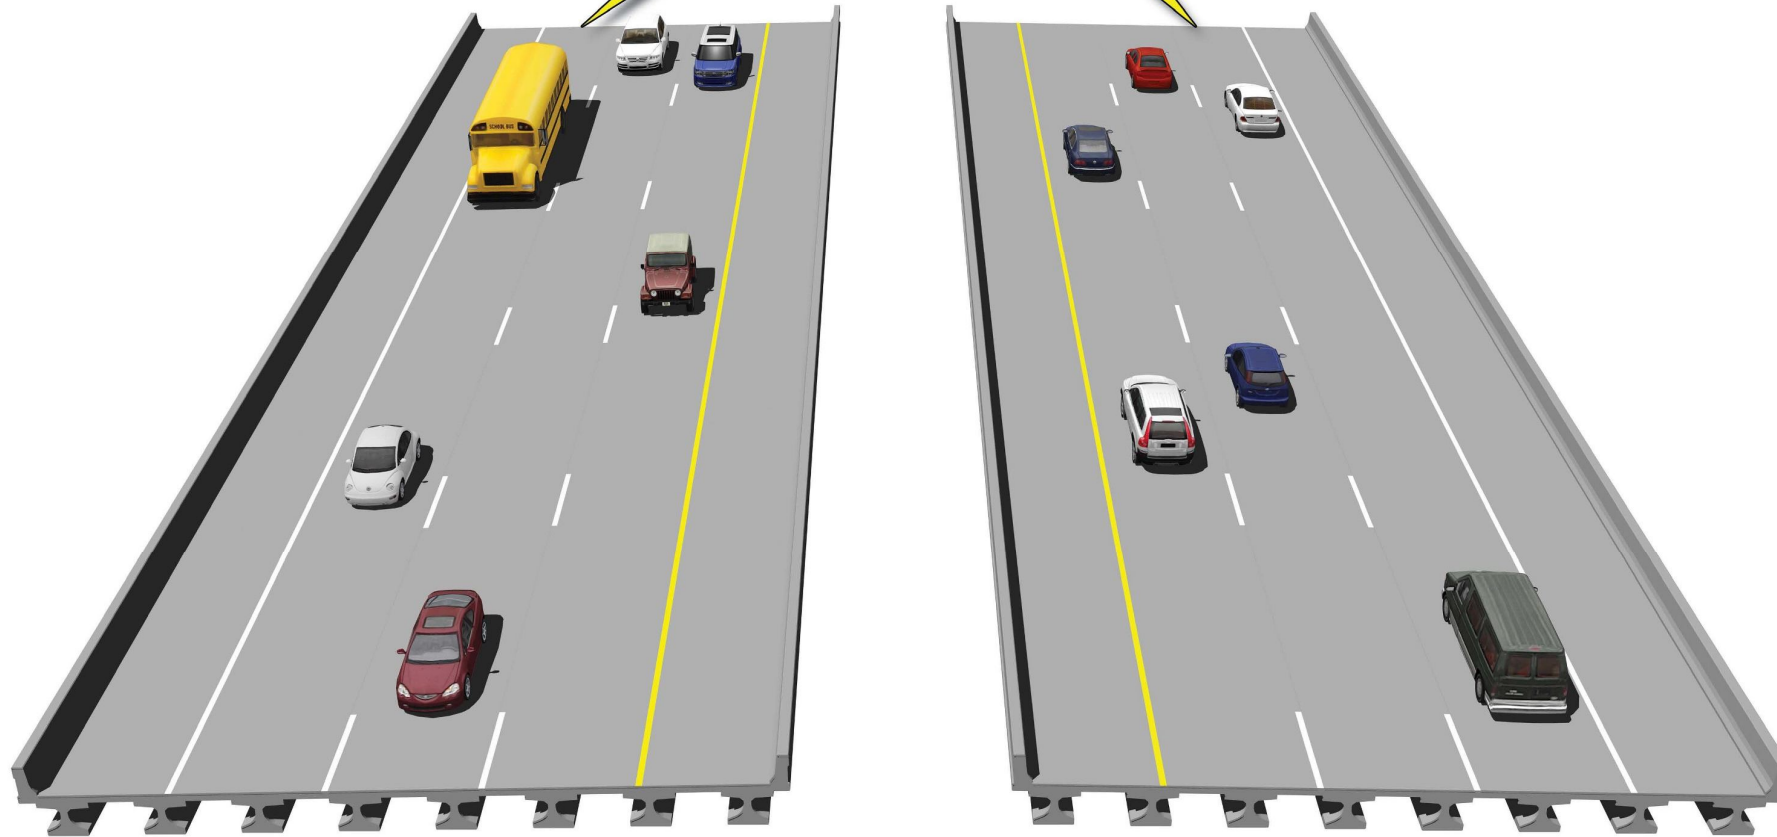

**SR 93 (I-75)
OVER SR 48**



**INTERSTATE 75 (SR 93) IMPROVEMENTS
FROM HERNANDO COUNTY LINE TO
SOUTH OF CR 470**

STATE OF FLORIDA
DEPARTMENT OF TRANSPORTATION

ROAD NO.	COUNTY	FINANCIAL PROJECT ID
93	SUMTER	242626-2-52-01

TYPICAL SECTIONS

SHEET
NO.

4