




S.R. A1A at the Intersections of 1st St. N., 1st St. S., and 9th St. S.

Financial Project Identification (FPID) No.: 448636-1

Drainage Improvements



Example of Drainage Improvements at 1st St. N. (Northbound)

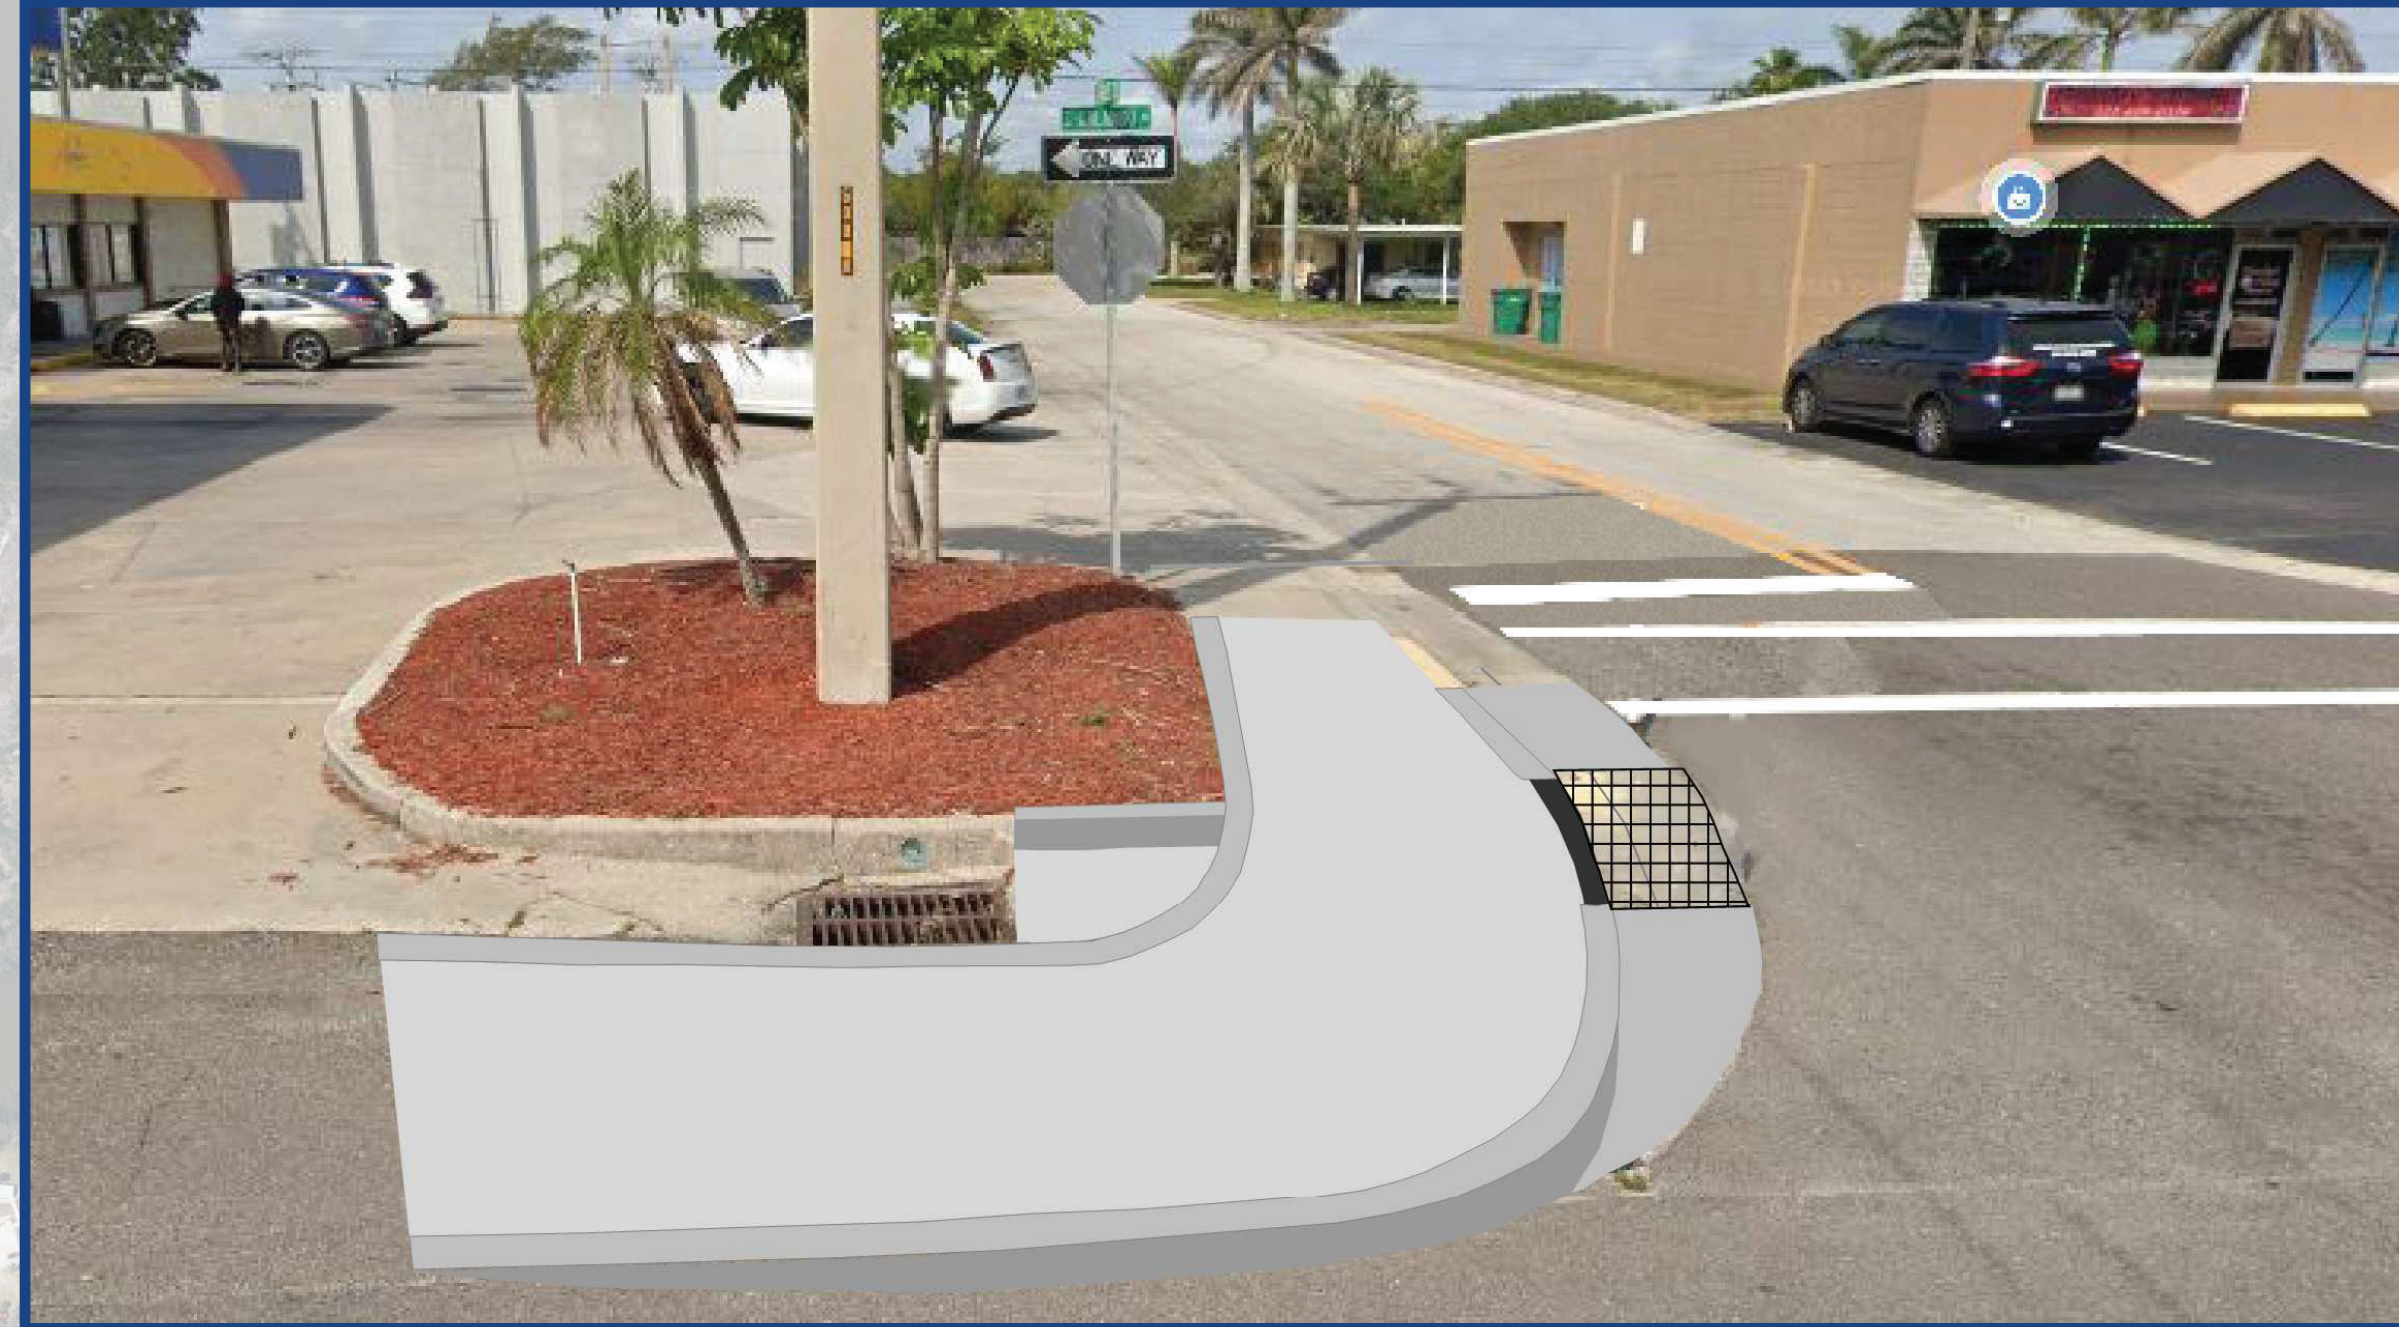

Example of Drainage Improvements at 1st St. S. (Southbound)



9th St. S.

Banana River

S.R. A1A (Orlando Ave.)

S.R. A1A (Atlantic Ave.)

4th St. S.

1st St. S.

Cocoa Beach Fire Dept. No. 51

City of Cocoa Beach City Hall

Cocoa Beach Police Dept.

Minutemen Cswy.

1st St. N.

Cocoa Beach

Atlantic Ocean

Legend



Drainage Improvements