



I-75 (S.R. 93) at NW 49th St Design

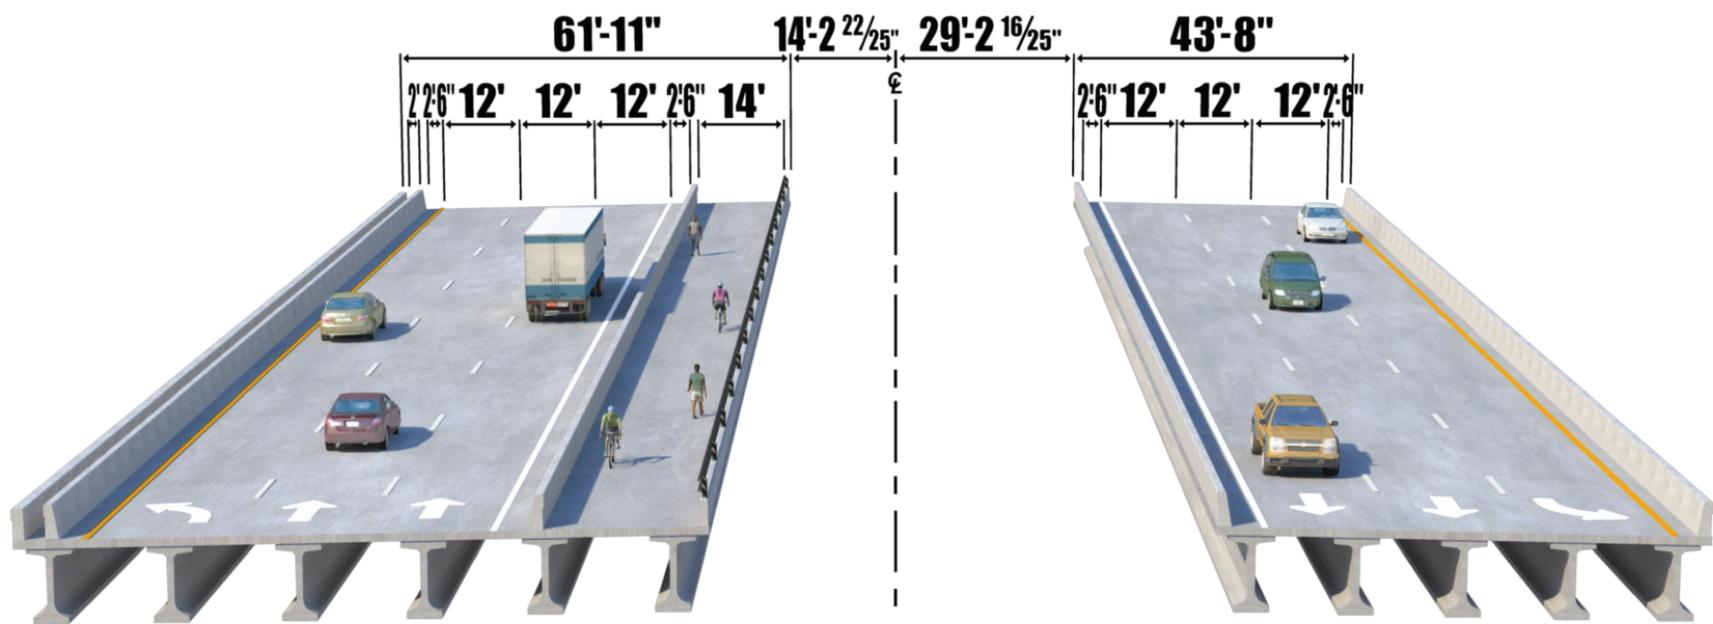

NW 44th Avenue Proposed Typical Section
Design Speed: 45 mph

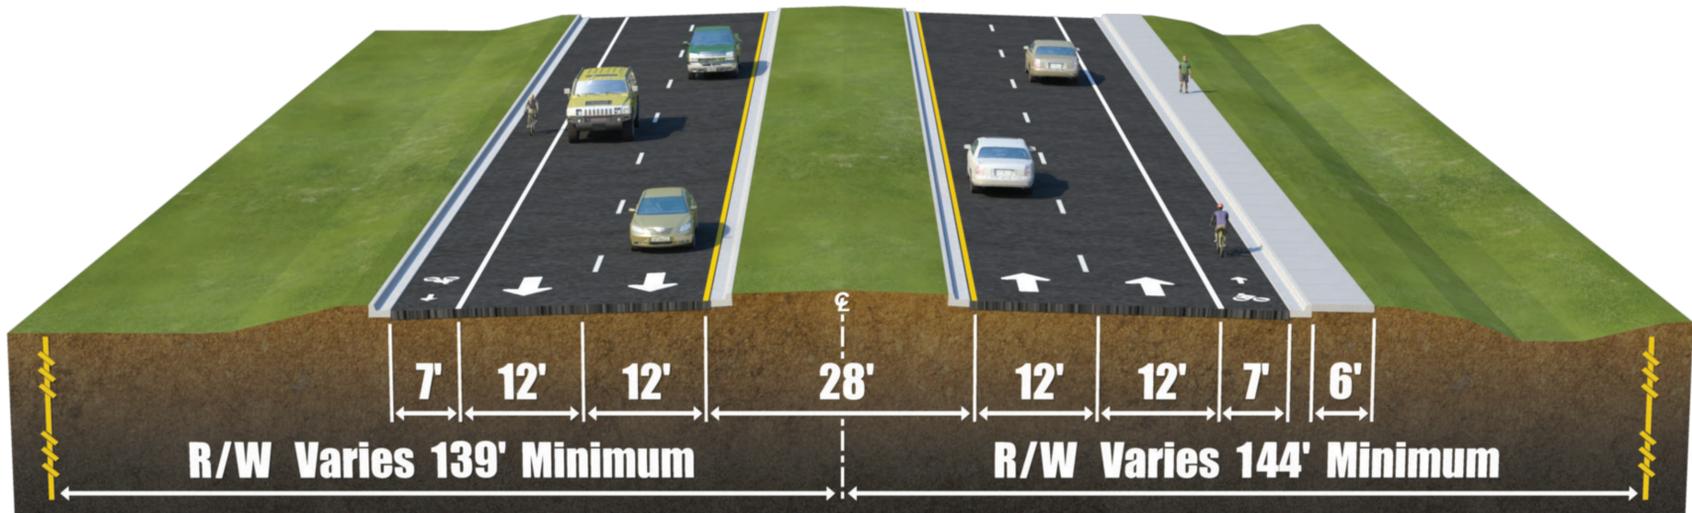

NW 49th Street Proposed Bridge over I-75 Typical Section
Design Speed: 45 mph