


EXISTING TYPICAL SECTION

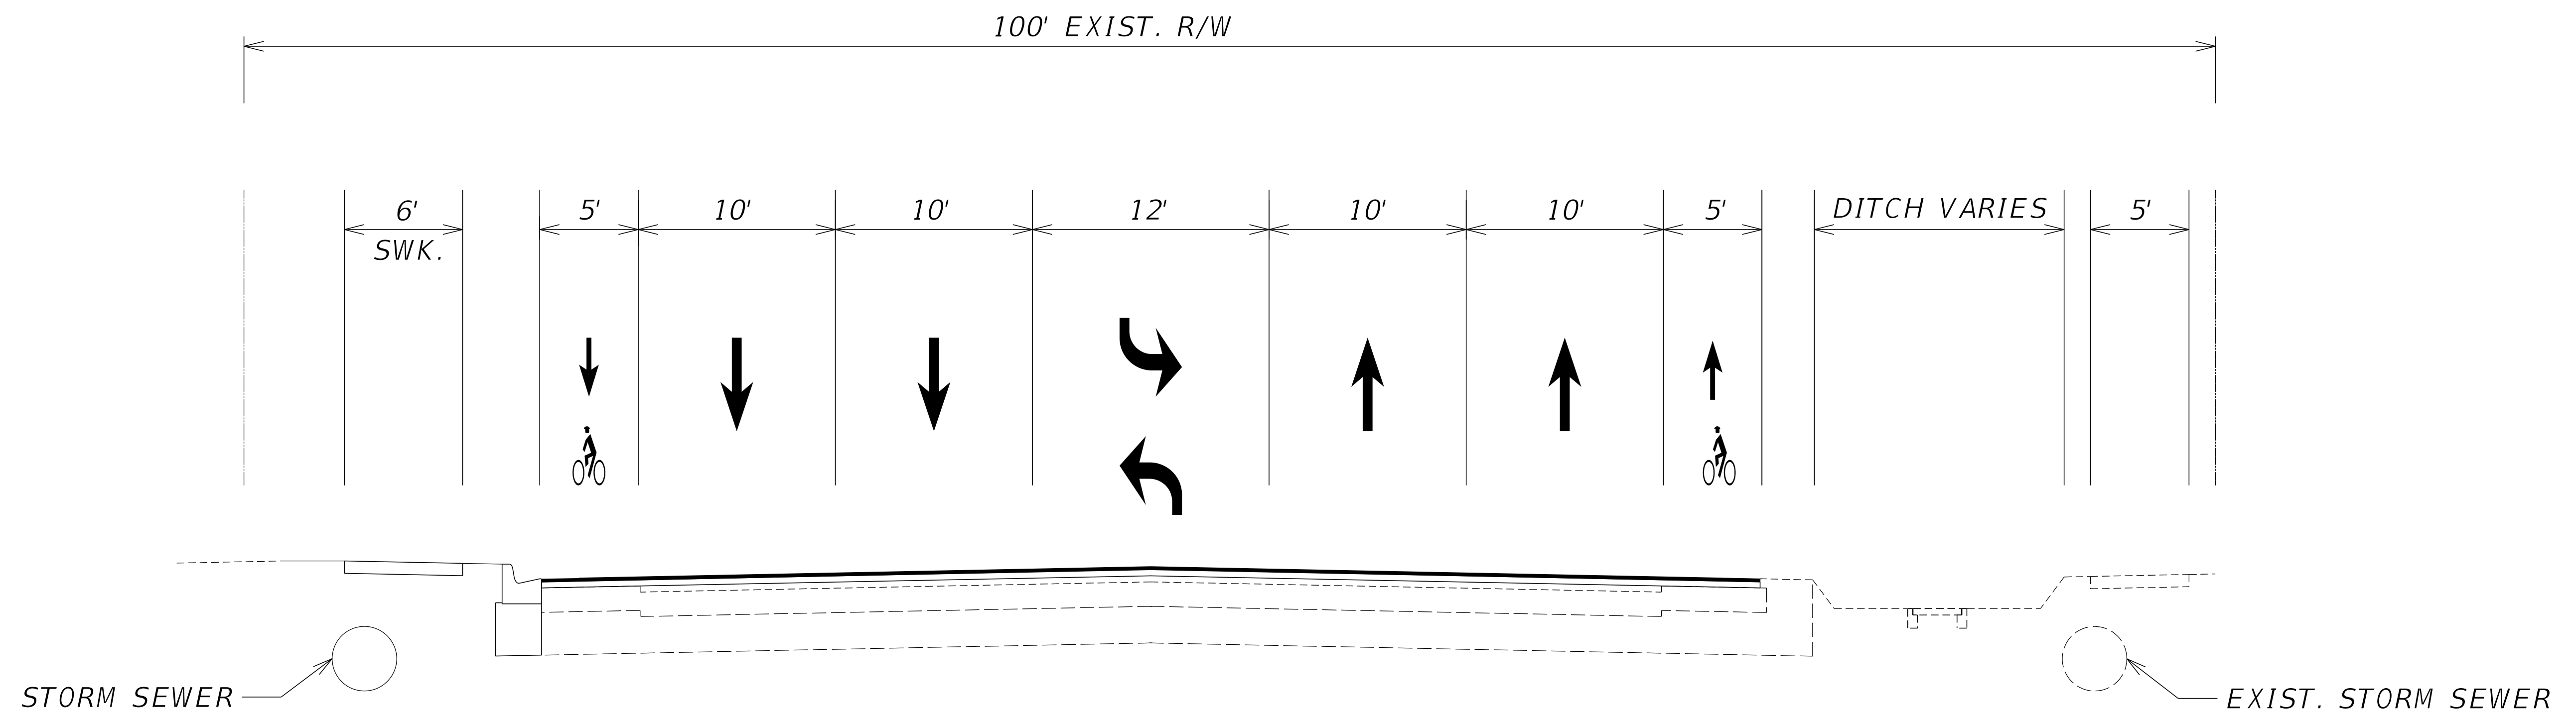

PROPOSED TYPICAL SECTION