

CITGO GAS STATION

LONGHORN STEAKHOUSE

E. COLONIAL DR. (SR 50)

E. COLONIAL DR. (SR 50)

MY EYELAB

B&M TRADING

INSTALOAN

PUBLIC STORAGE




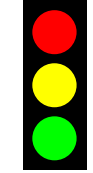



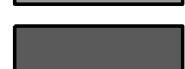



MAGUIRE BLVD.

CADY WAY TRAIL

LAKE UNDERHILL TRAIL

MAGUIRE BLVD.


LEGEND

-  PROPERTY LINE
-  EXIST. R/W LINE
-  PROP. R/W LINE
-  SIGNALIZED INTERSECTION
-  MAST ARM
-  PROP. RESURFACING
-  SIDEWALK/DRIVEWAY RECONSTRUCTION
-  12-FT PEDESTRIAN TRAIL
-  SOD
-  GREEN CROSSWALK
-  PROP. LIGHT POLE




PROPOSED CONDITIONS  
SR 50 AT MAGUIRE BOULEVARD  
FPID.: 447593-1



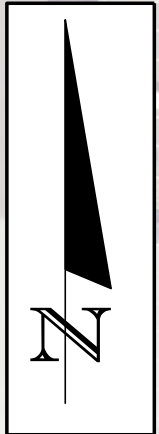



LEGEND

- PROPOSED PIPE W/ FLOW DIRECTION
- PROPOSED TRENCH DRAIN W/ FLOW DIRECTION
- EXISTING PIPE W/ FLOW DIRECTION

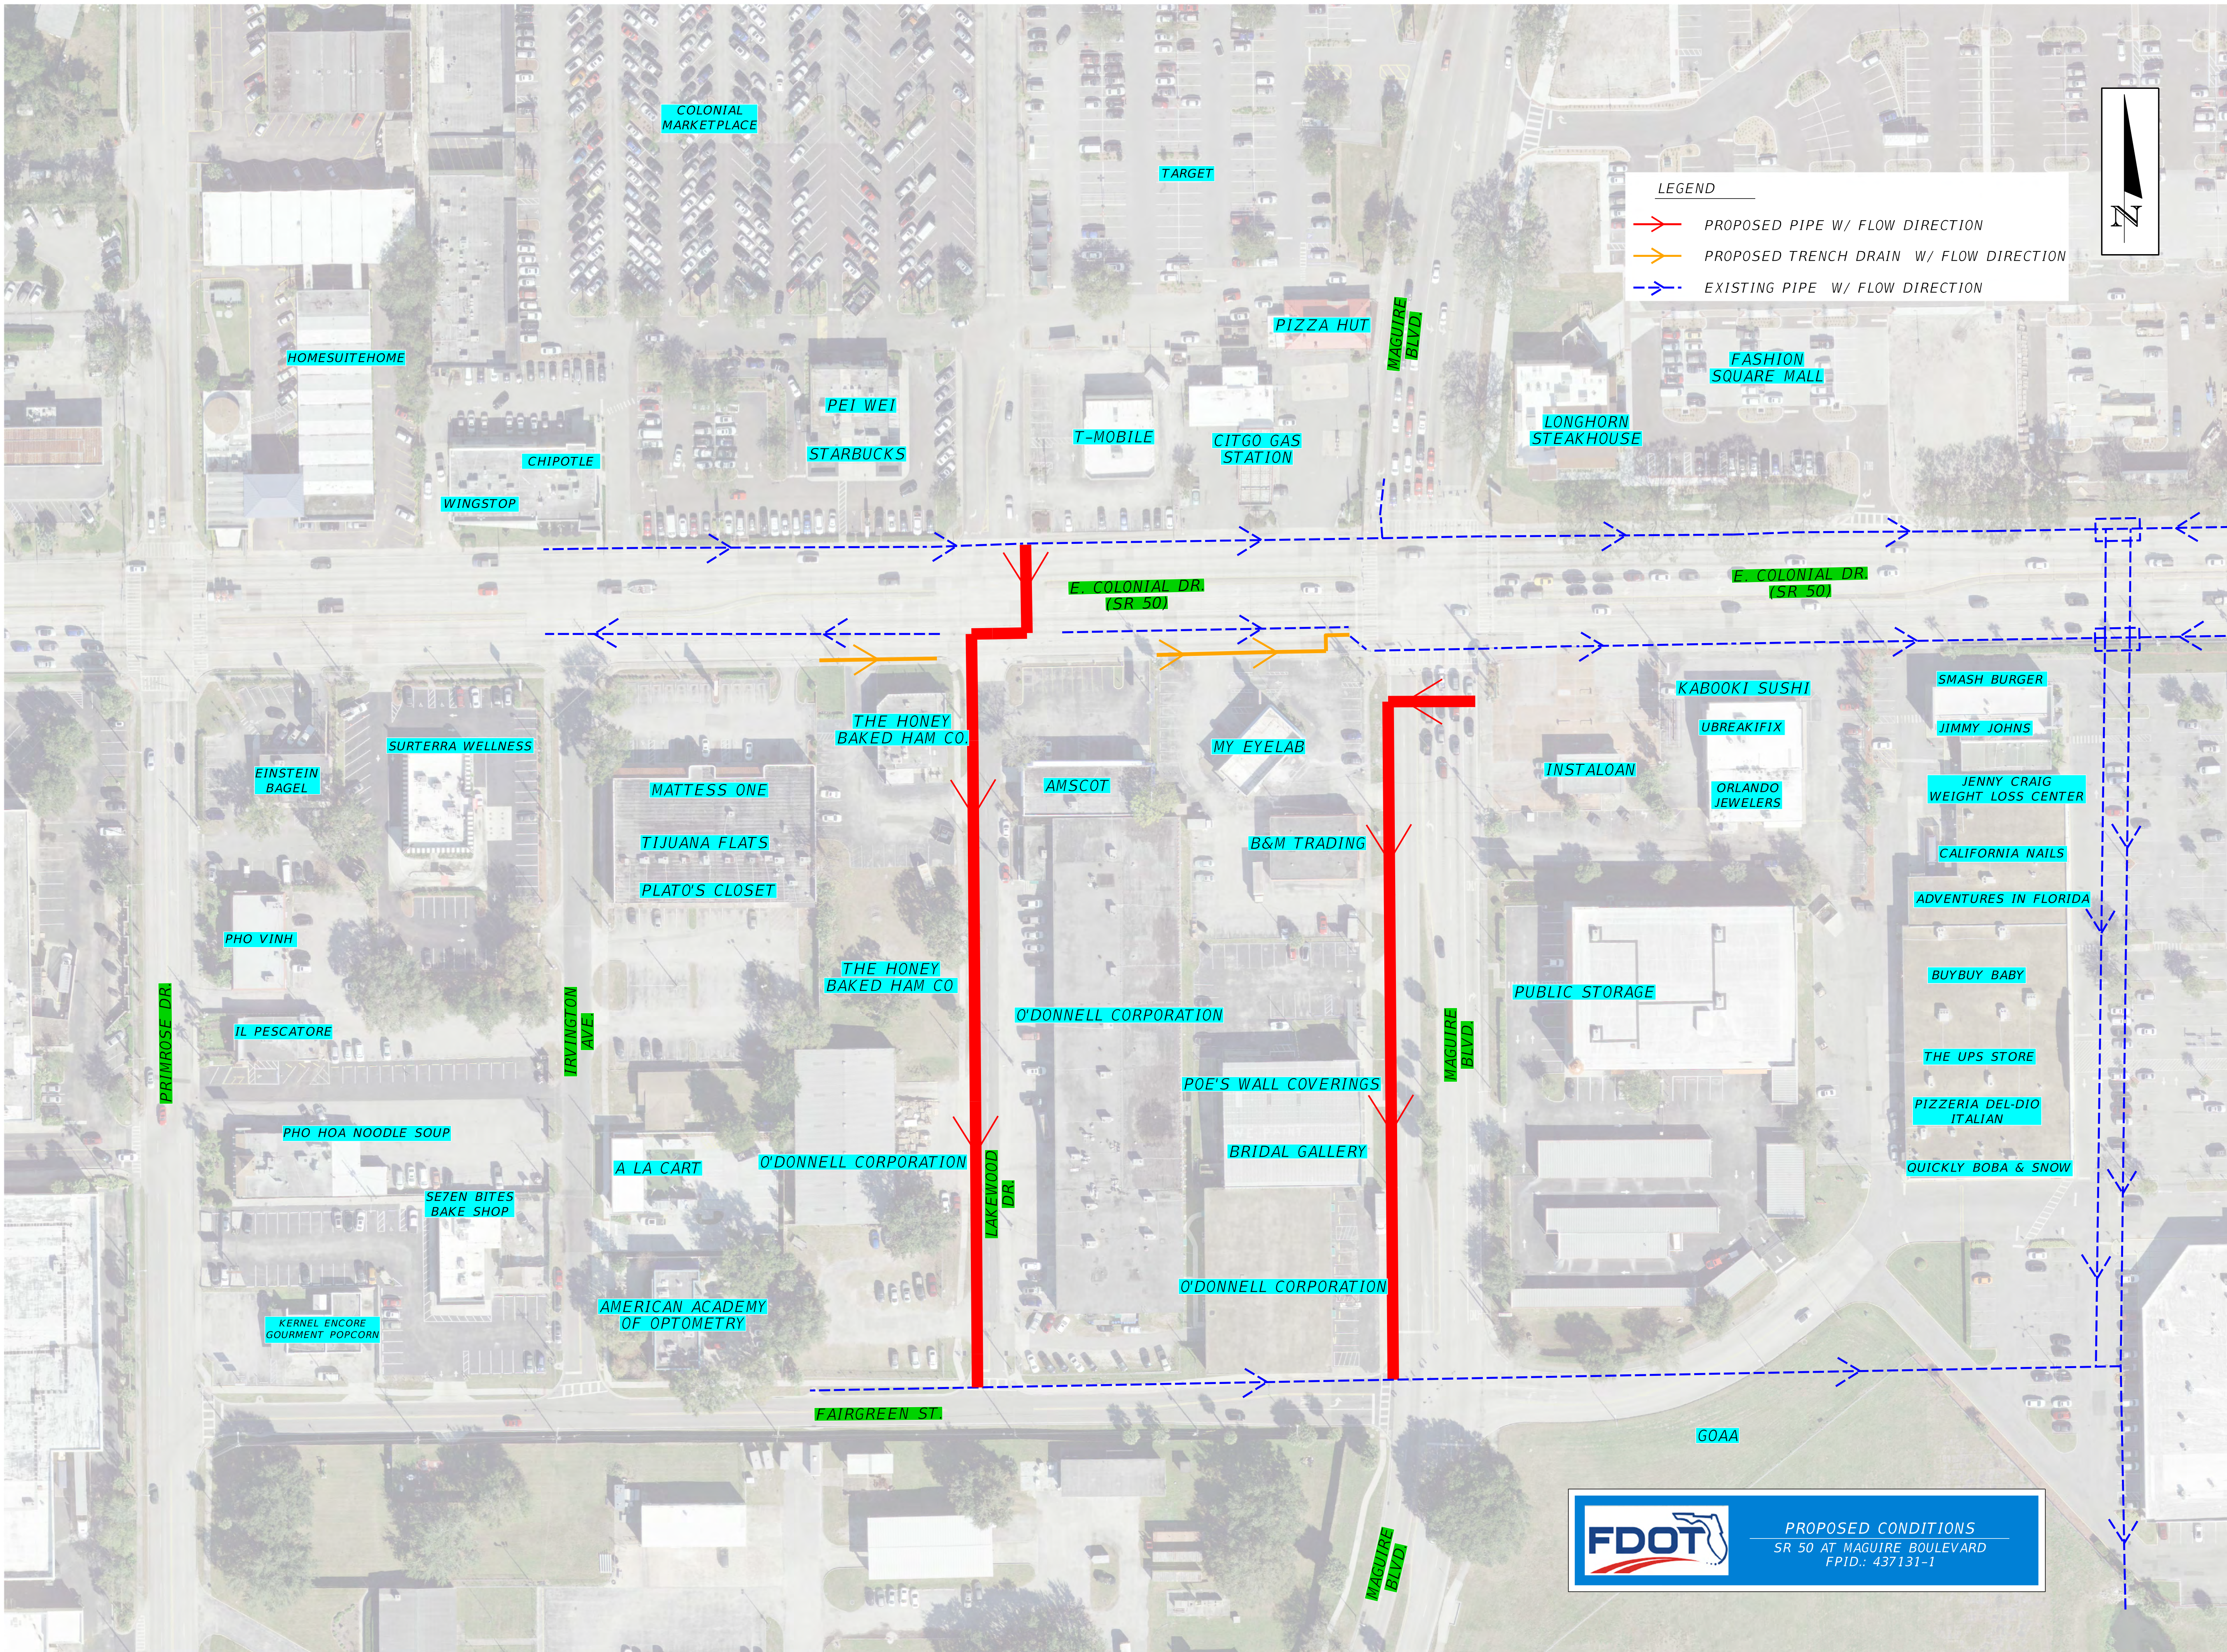

 PROPOSED CONDITIONS  
SR 50 AT MAGUIRE BOULEVARD  
FPID.: 437131-1



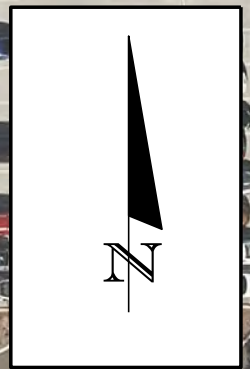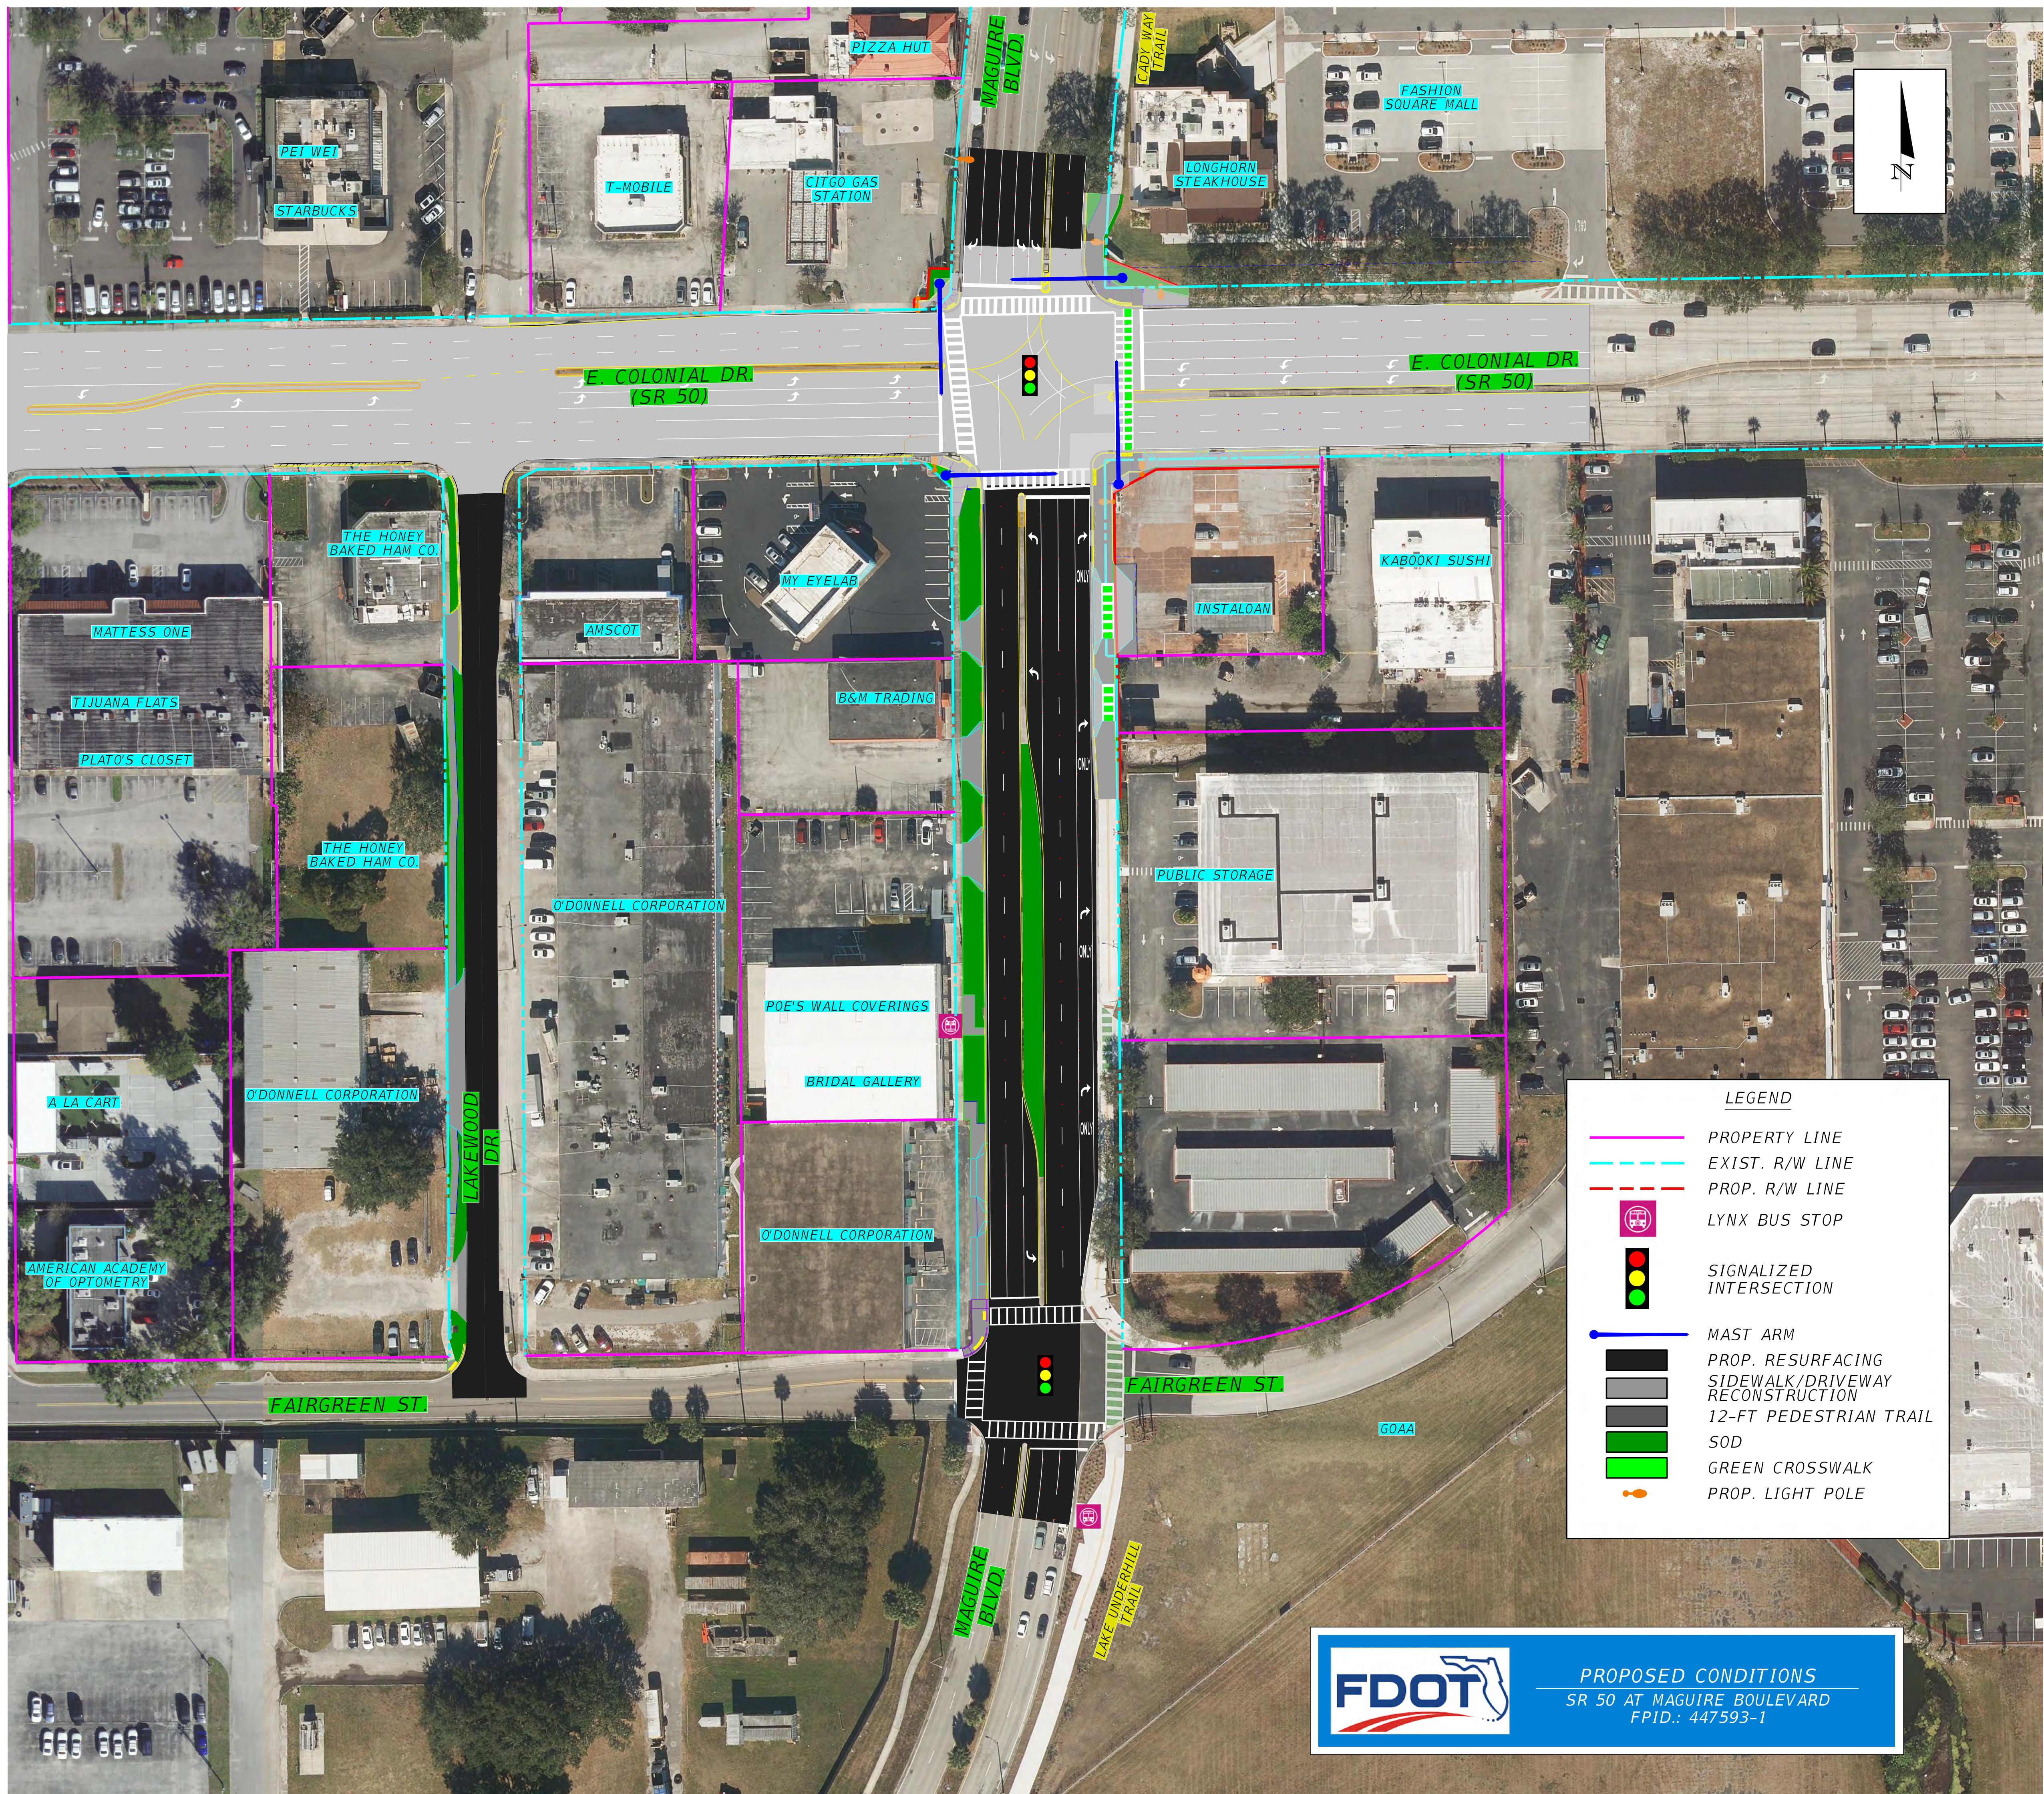

LEGEND	
	PROPERTY LINE
	EXIST. R/W LINE
	PROP. R/W LINE
	LYNX BUS STOP
	SIGNALIZED INTERSECTION
	MAST ARM
	PROP. RESURFACING
	SIDEWALK/DRIVEWAY RECONSTRUCTION
	12-FT PEDESTRIAN TRAIL
	SOD
	GREEN CROSSWALK
	PROP. LIGHT POLE