





# Babcock Street

from South of Micco Road/Deer Run Road to Malabar Road (S.R. 514)  
District Five • Financial Project ID: 437204-1

Board  
4

## Typical Section Segment 1 from Micco Road to Sottile Canal

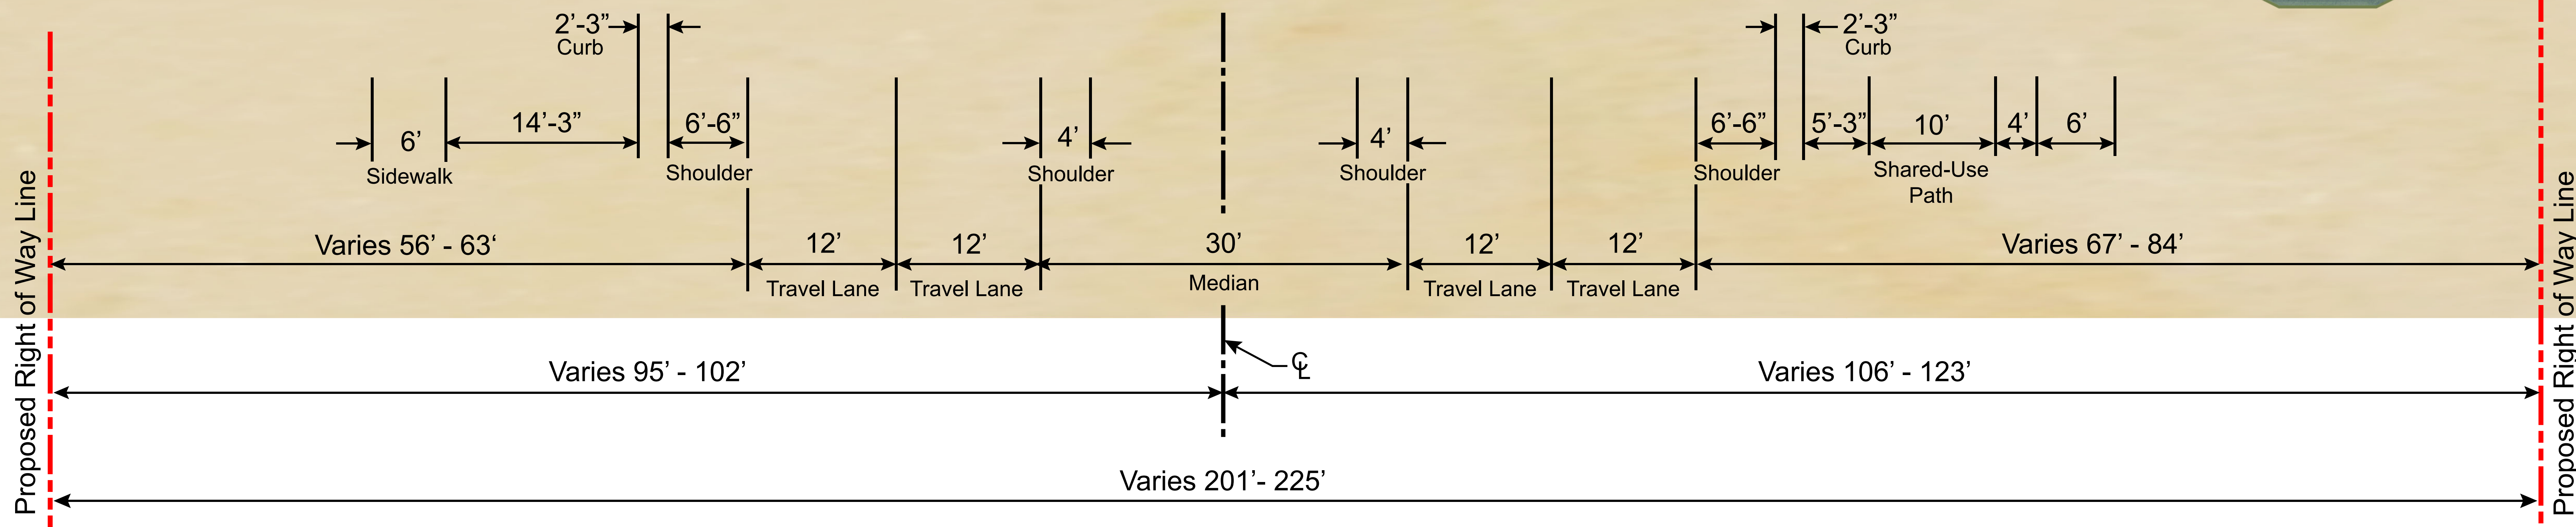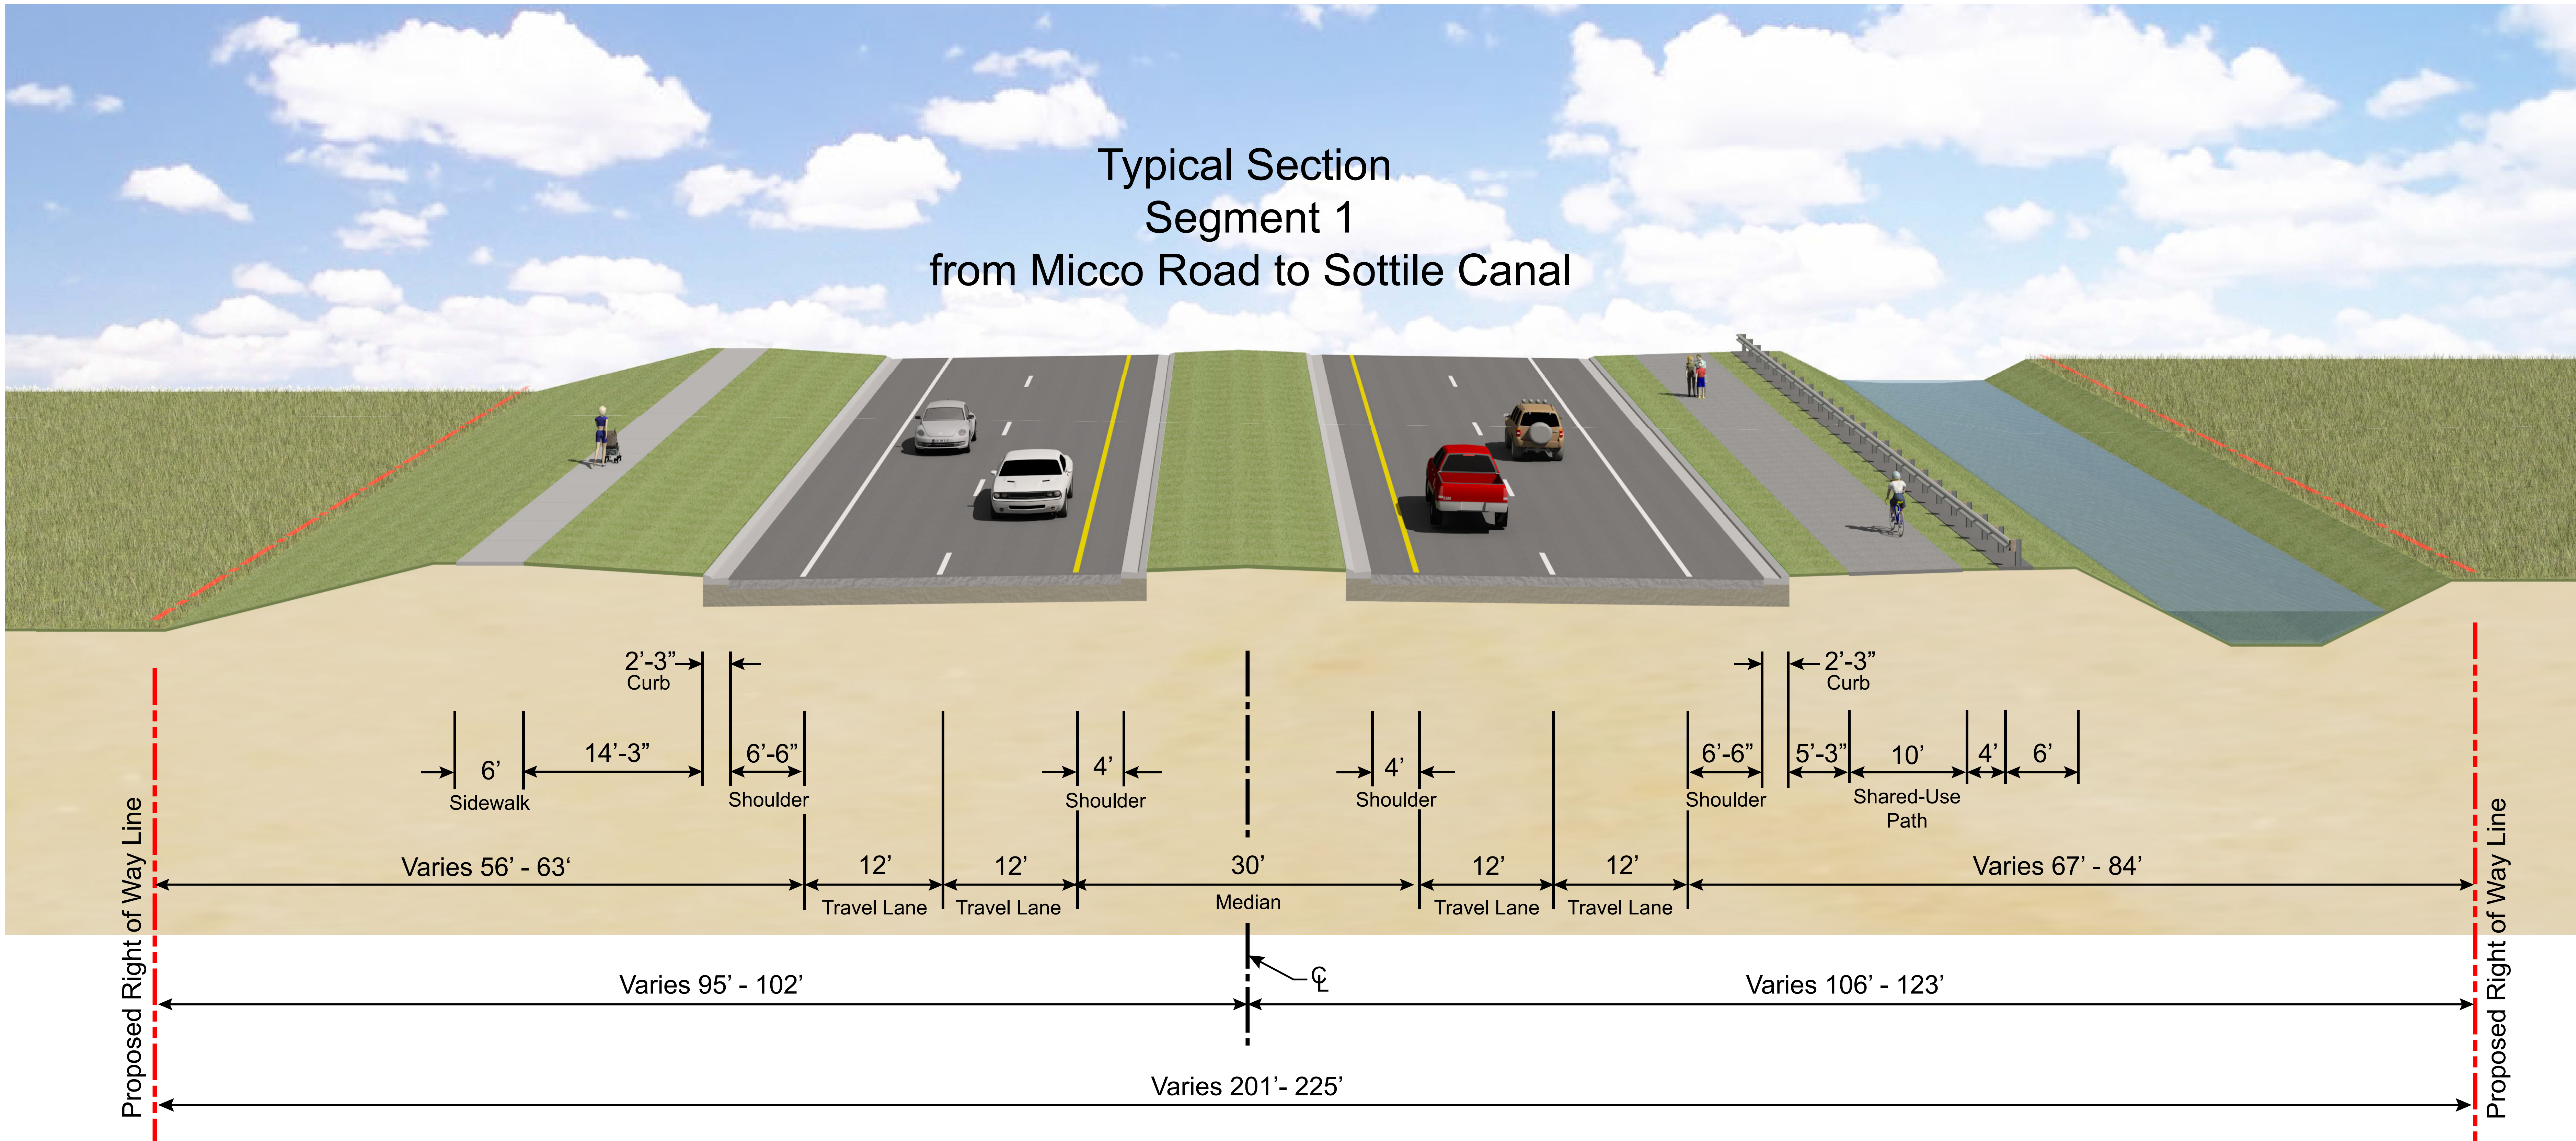

## PROPOSED TYPICAL SECTION - SEGMENT 1