



# Proposed Typical Sections

**Section 1**

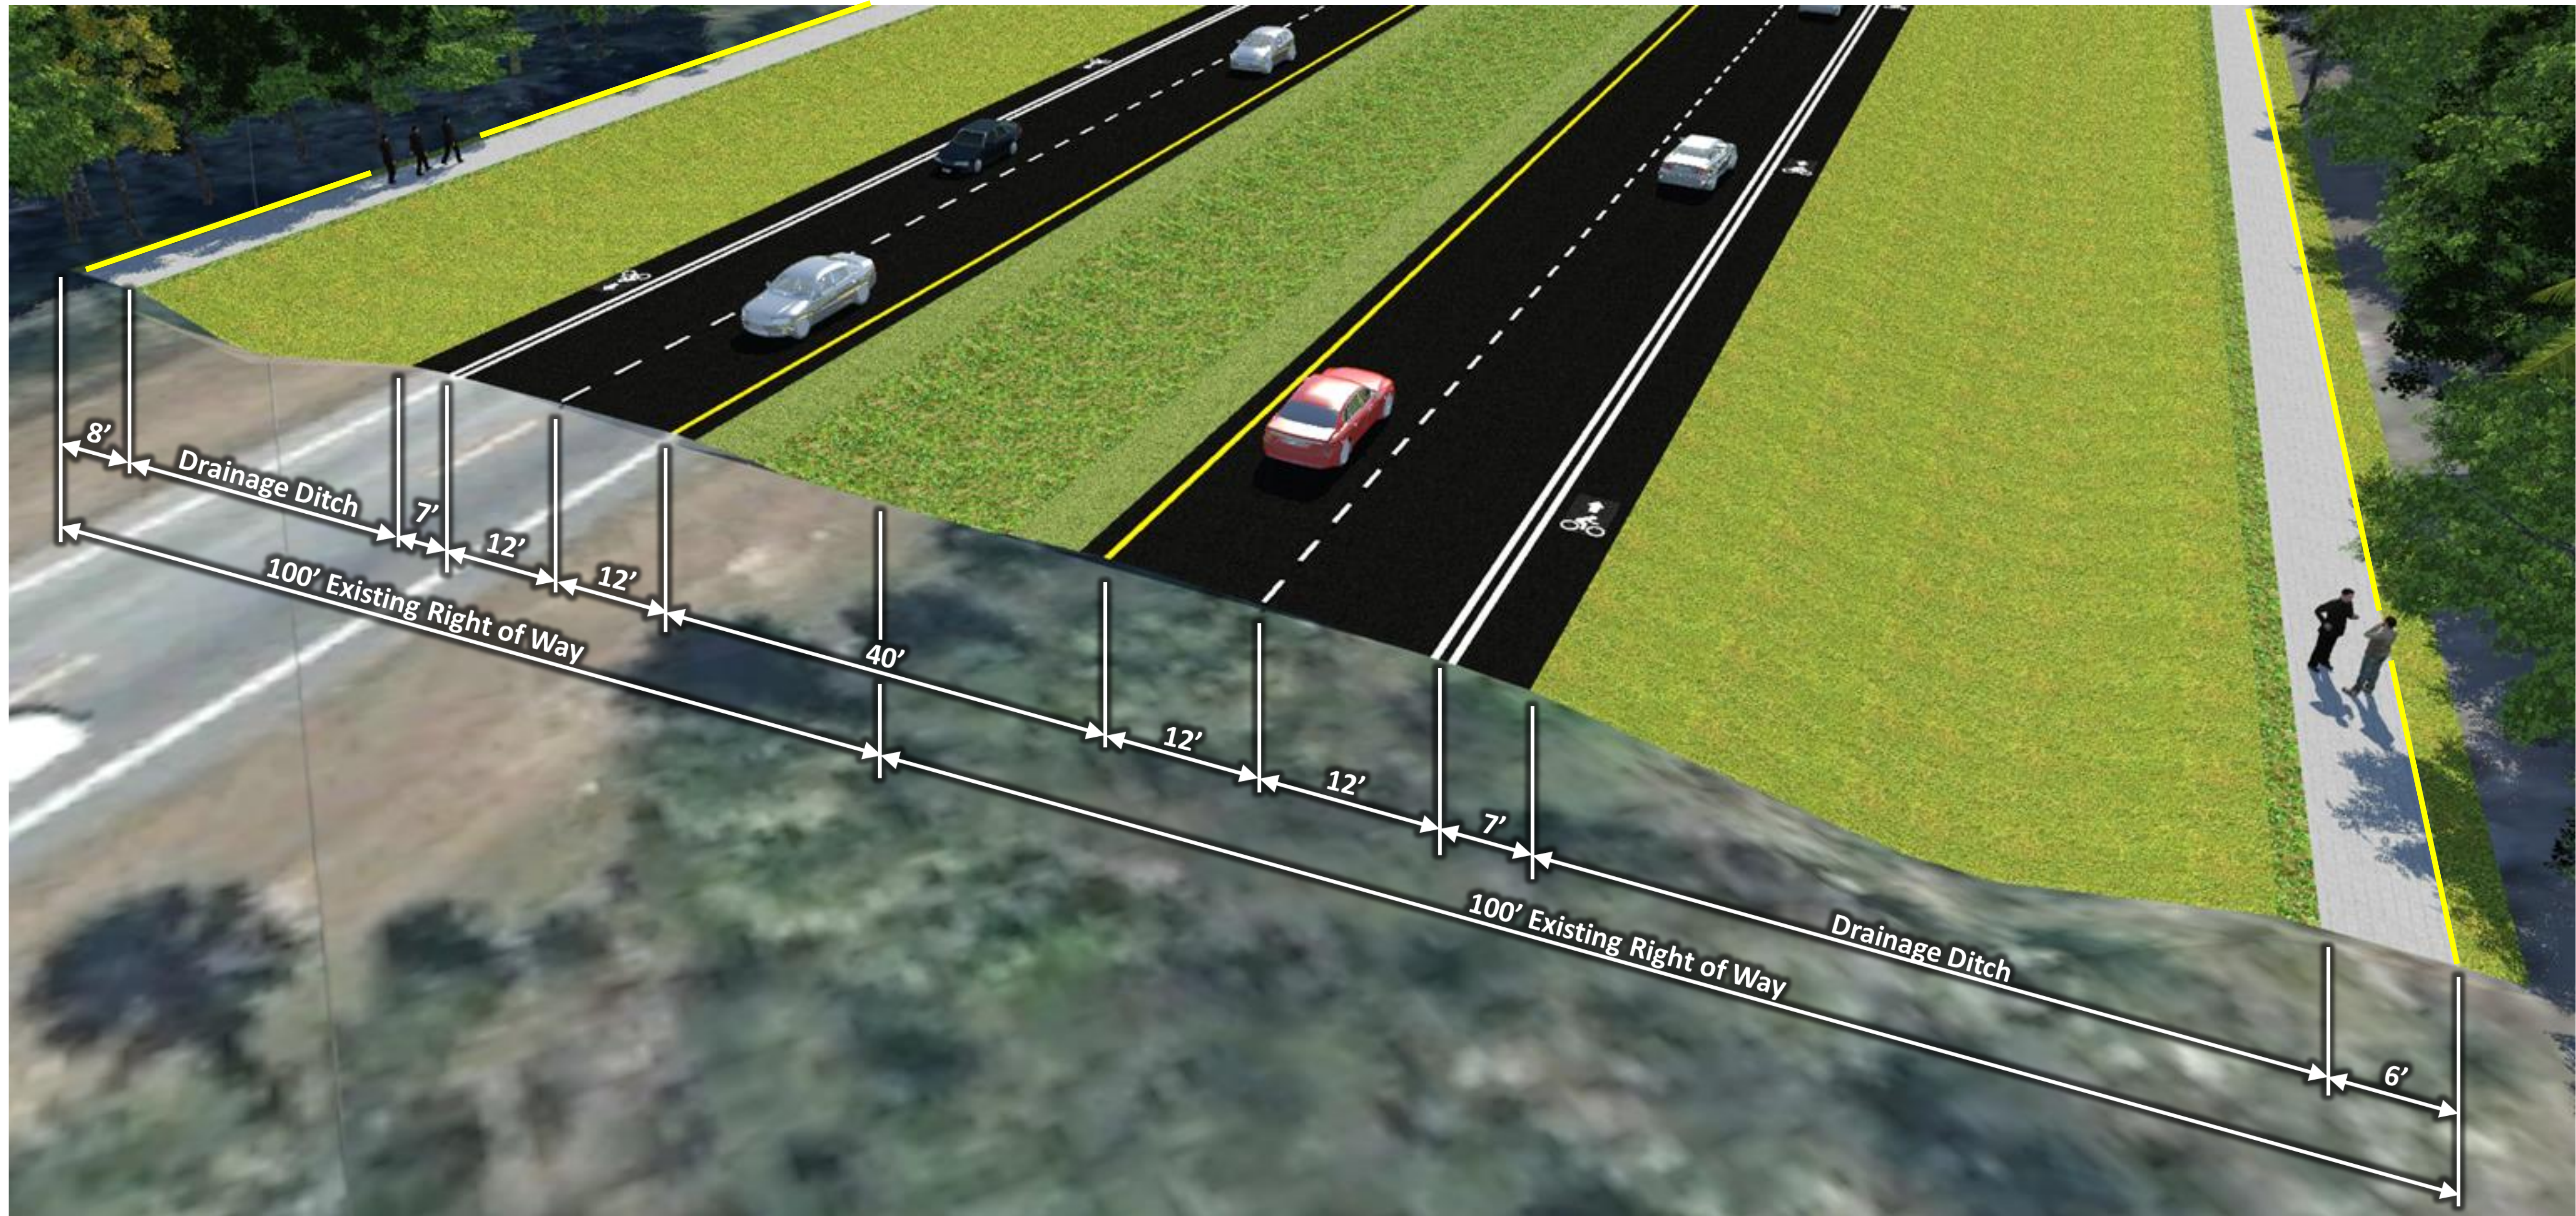

**Section 2**

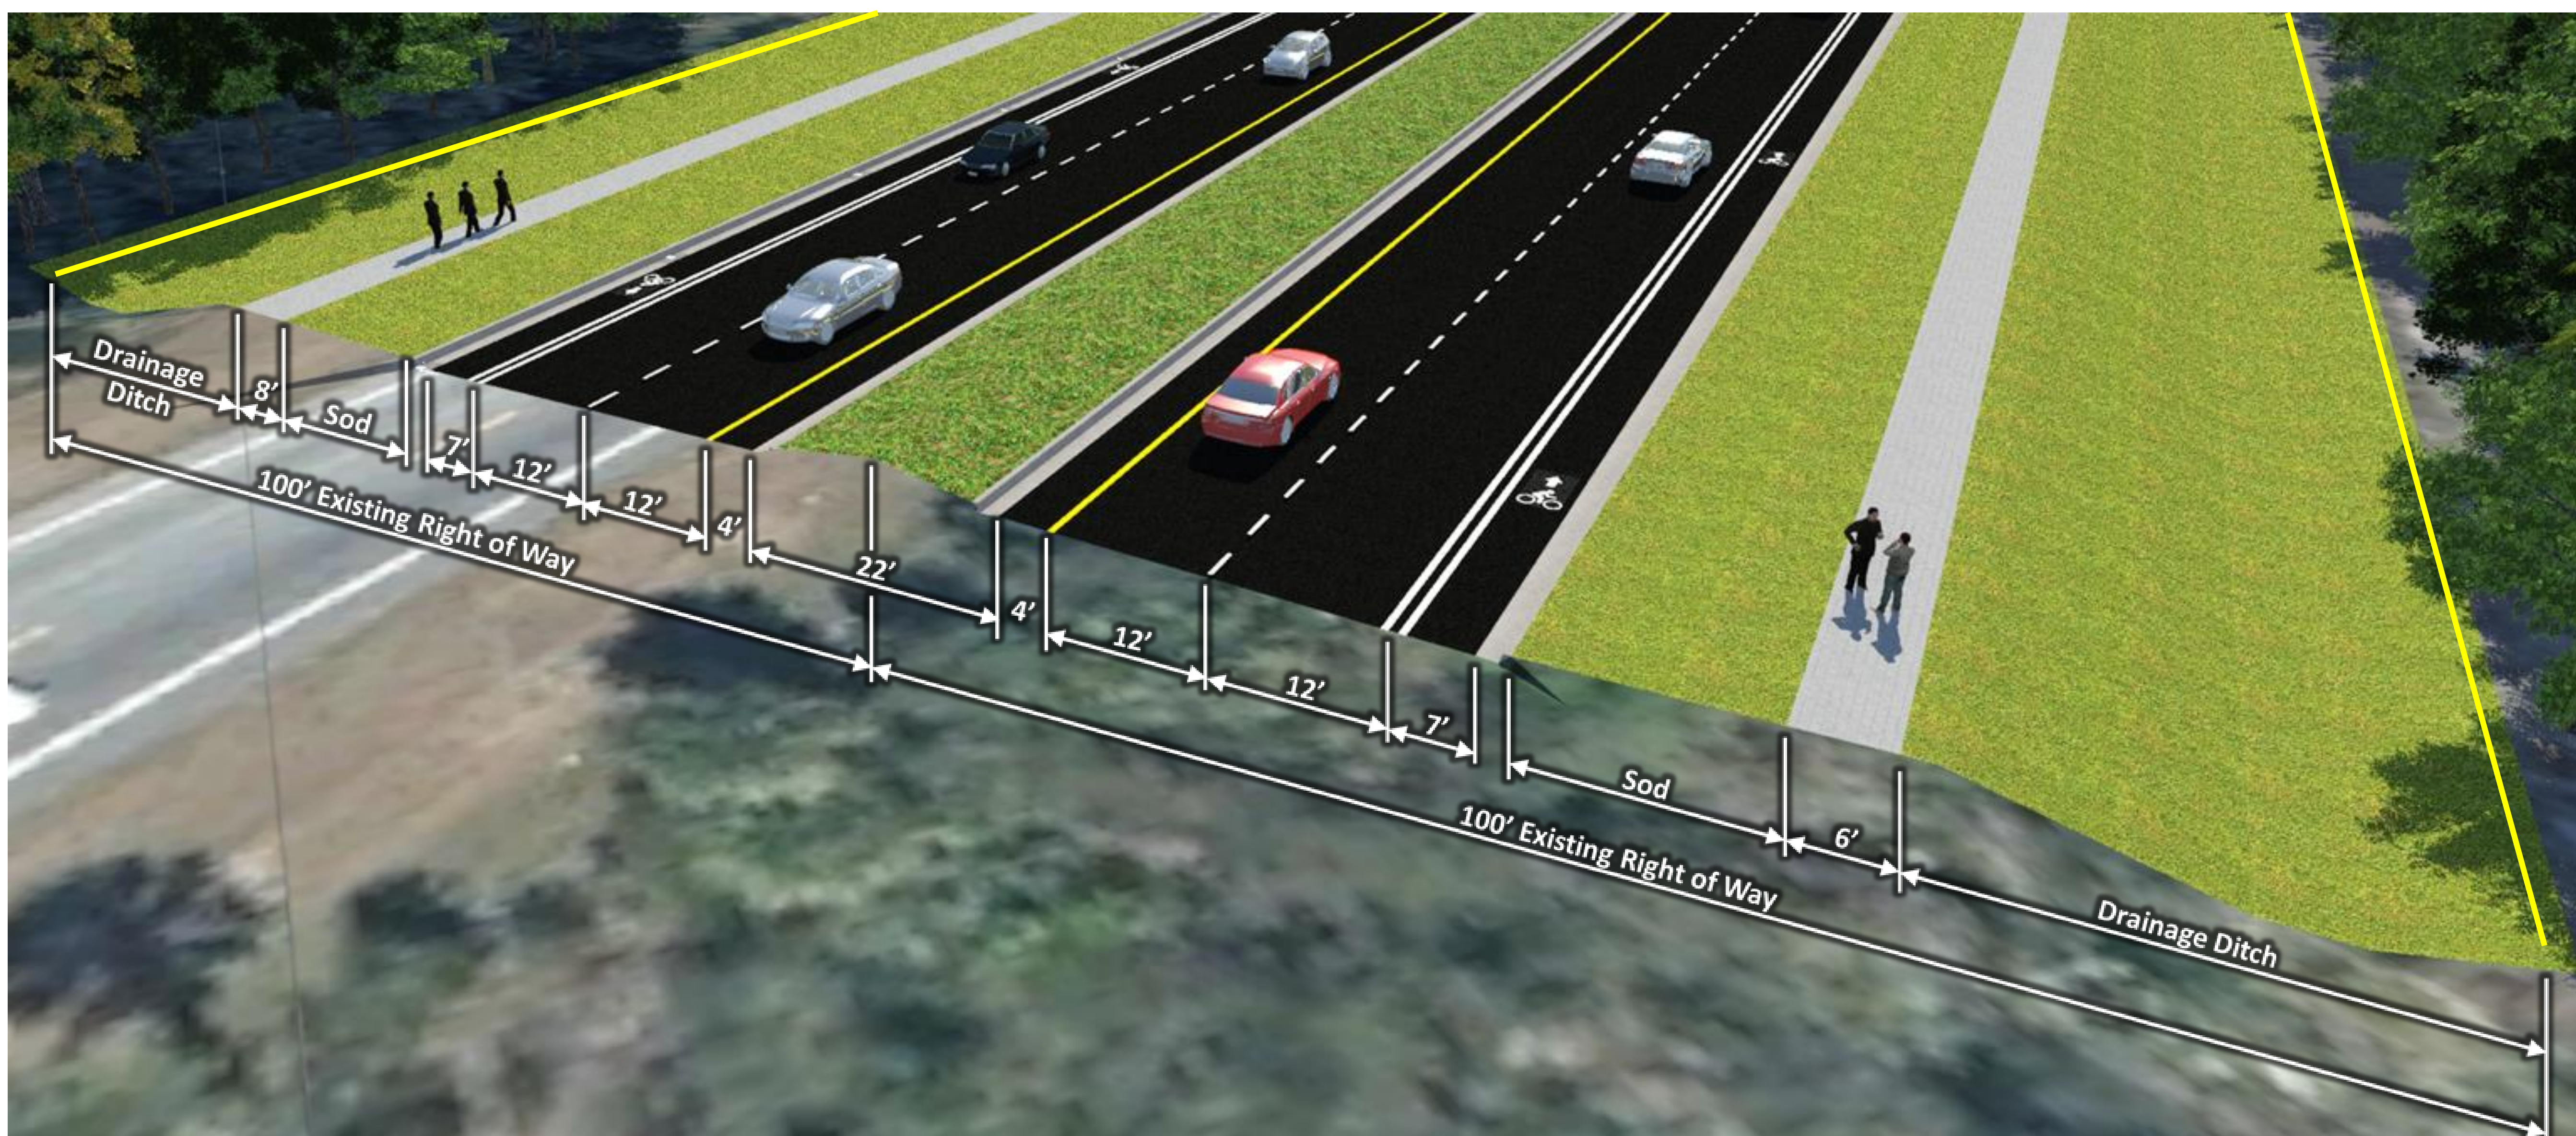

**Section 3**

