


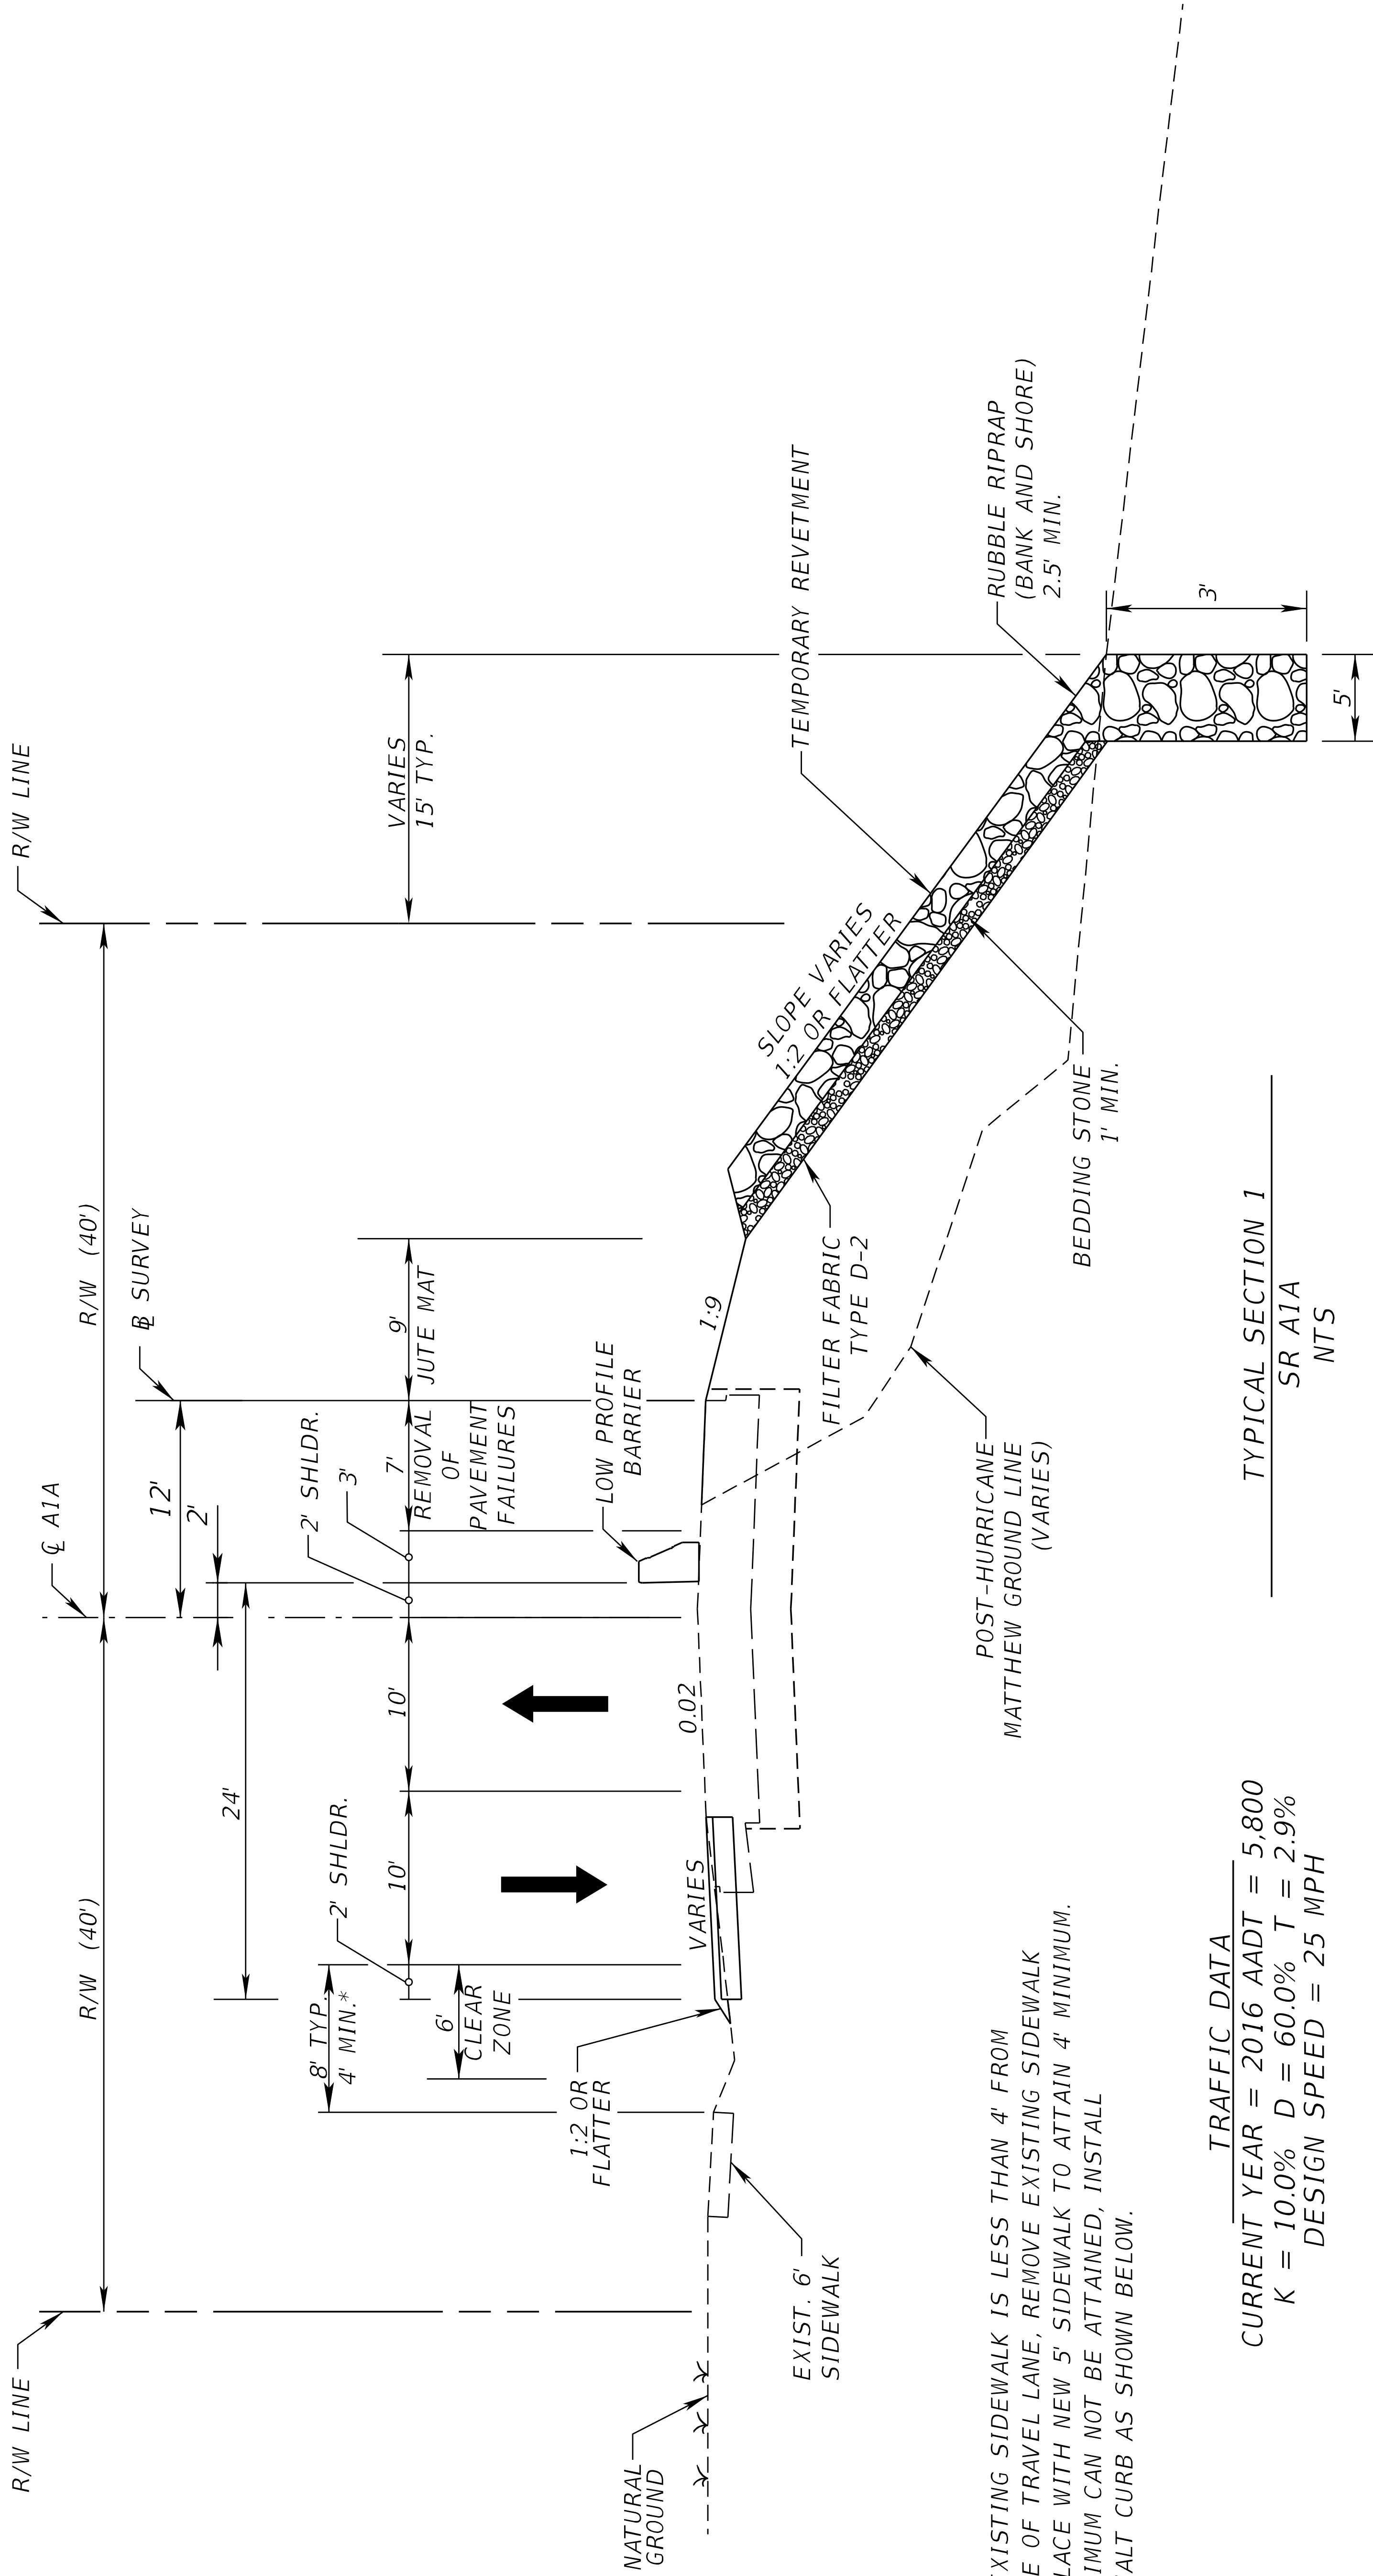


* WHERE EXISTING SIDEWALK IS LESS THAN 4' FROM THE EDGE OF TRAVEL LANE, REMOVE EXISTING SIDEWALK AND REPLACE WITH NEW 5' SIDEWALK TO ATTAIN 4' MINIMUM. IF 4' MINIMUM CAN NOT BE ATTAINED, INSTALL 12" ASPHALT CURB AS SHOWN BELOW.

TRAFFIC DATA

CURRENT YEAR = 2016 AADT = 5,800
K = 10.0% D = 60.0% T = 2.9%
DESIGN SPEED = 25 MPH

TYPICAL SECTION 1

SR A1A
NTS

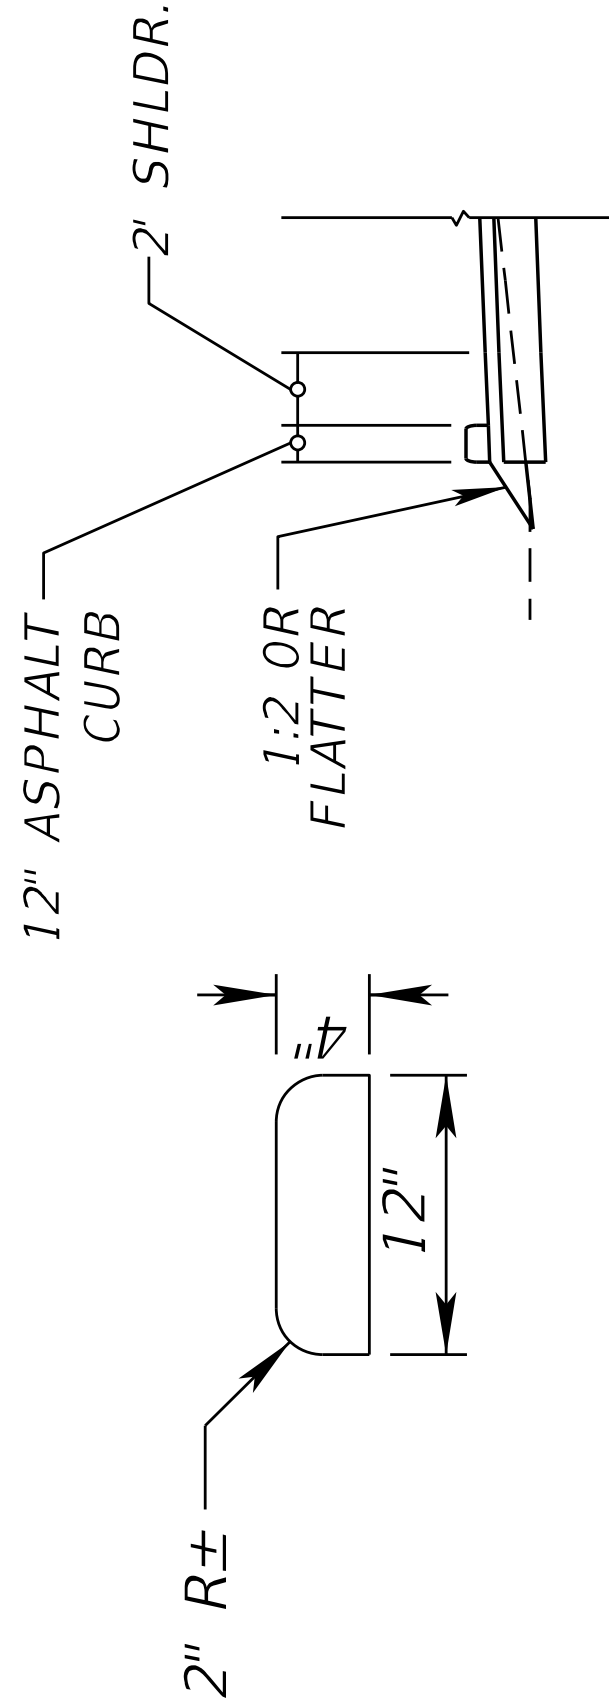

TEMPORARY PAVEMENT
TYPE SP STRUCTURAL COURSE (2")
OPTIONAL BASE GROUP 6 ON COMPACTED SUBGRADE