


# Proposed Roadway Typical Section

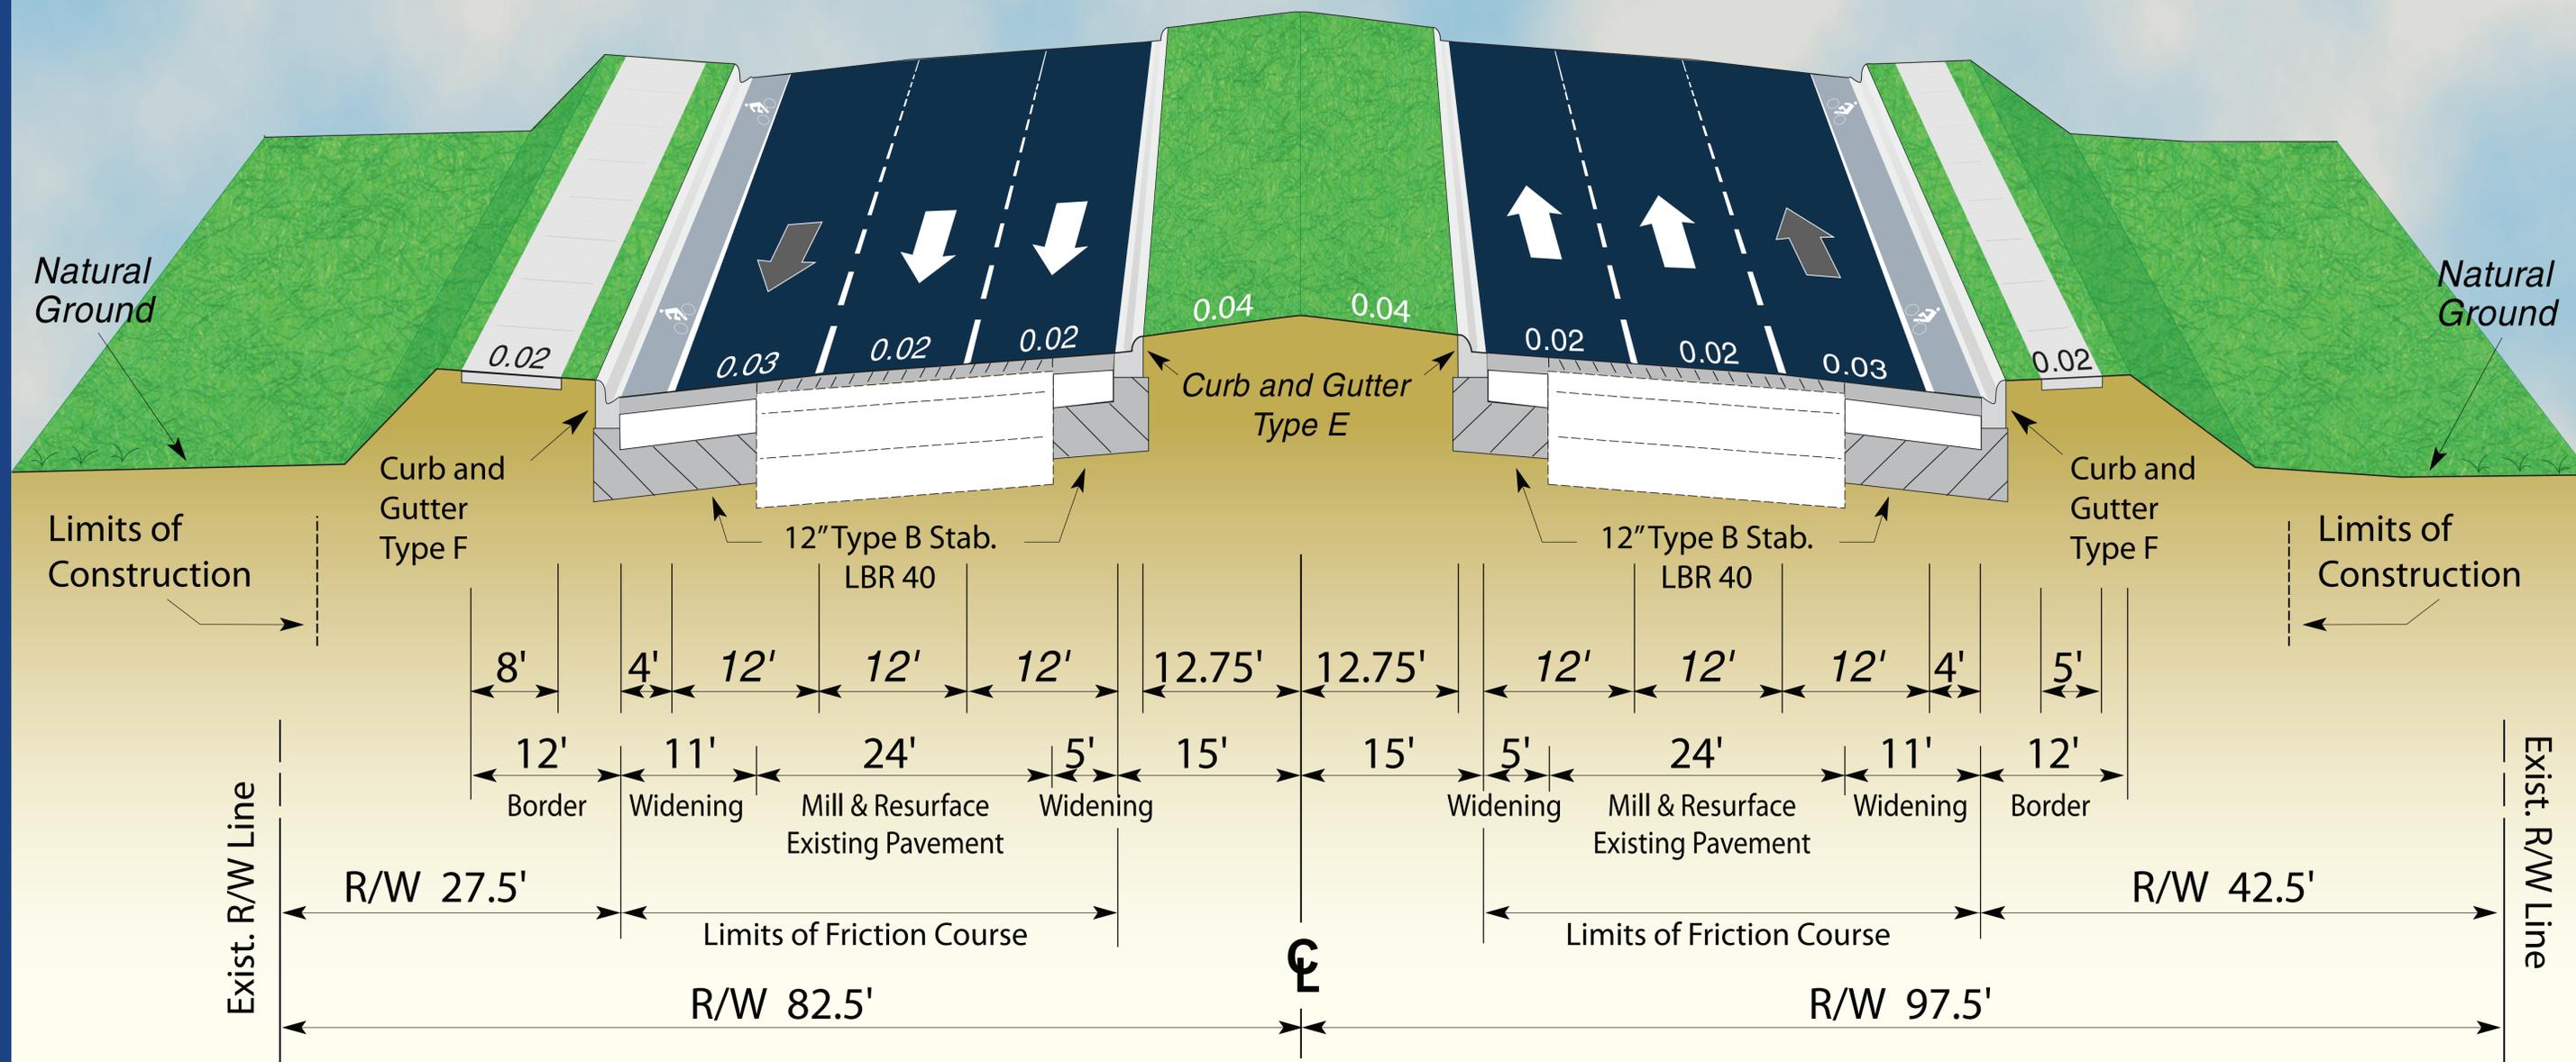

## SR 15/600 (US 17/92)

Widening from Shepard Road to Lake Mary Boulevard  
 Seminole County, FL  
 Financial Project ID: 240196-1

