



Bridge with Multi-Use Path

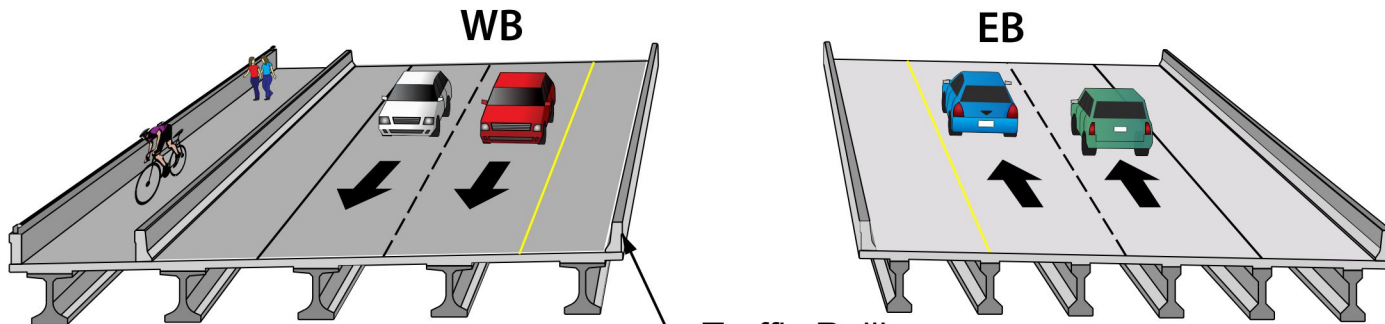

Traffic Railing  
(32" F-Shape)

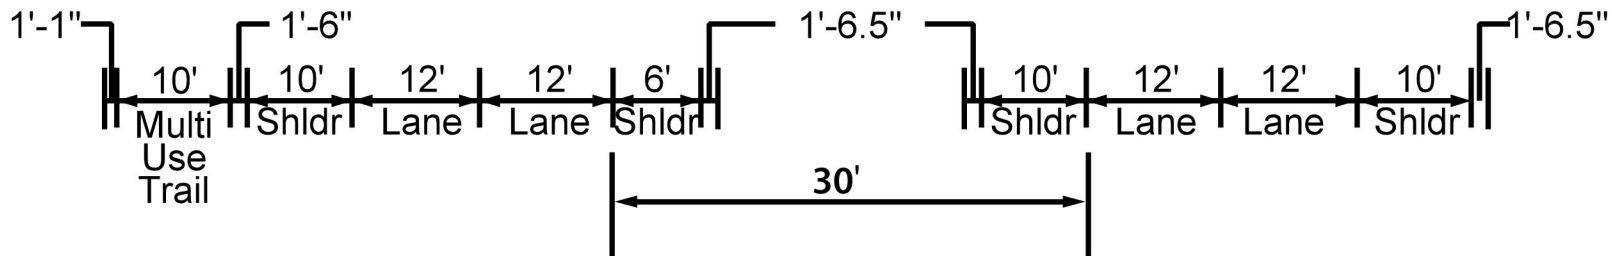

### Bridge without Multi-Use Path

