

WELCOME

to the SR 423 (John Young Parkway)



PUBLIC HEARING

Presented by
**Florida Department
of Transportation**
District Five

August 21, 2014




Urban Typical Sections from Colonial Drive to Technology Drive

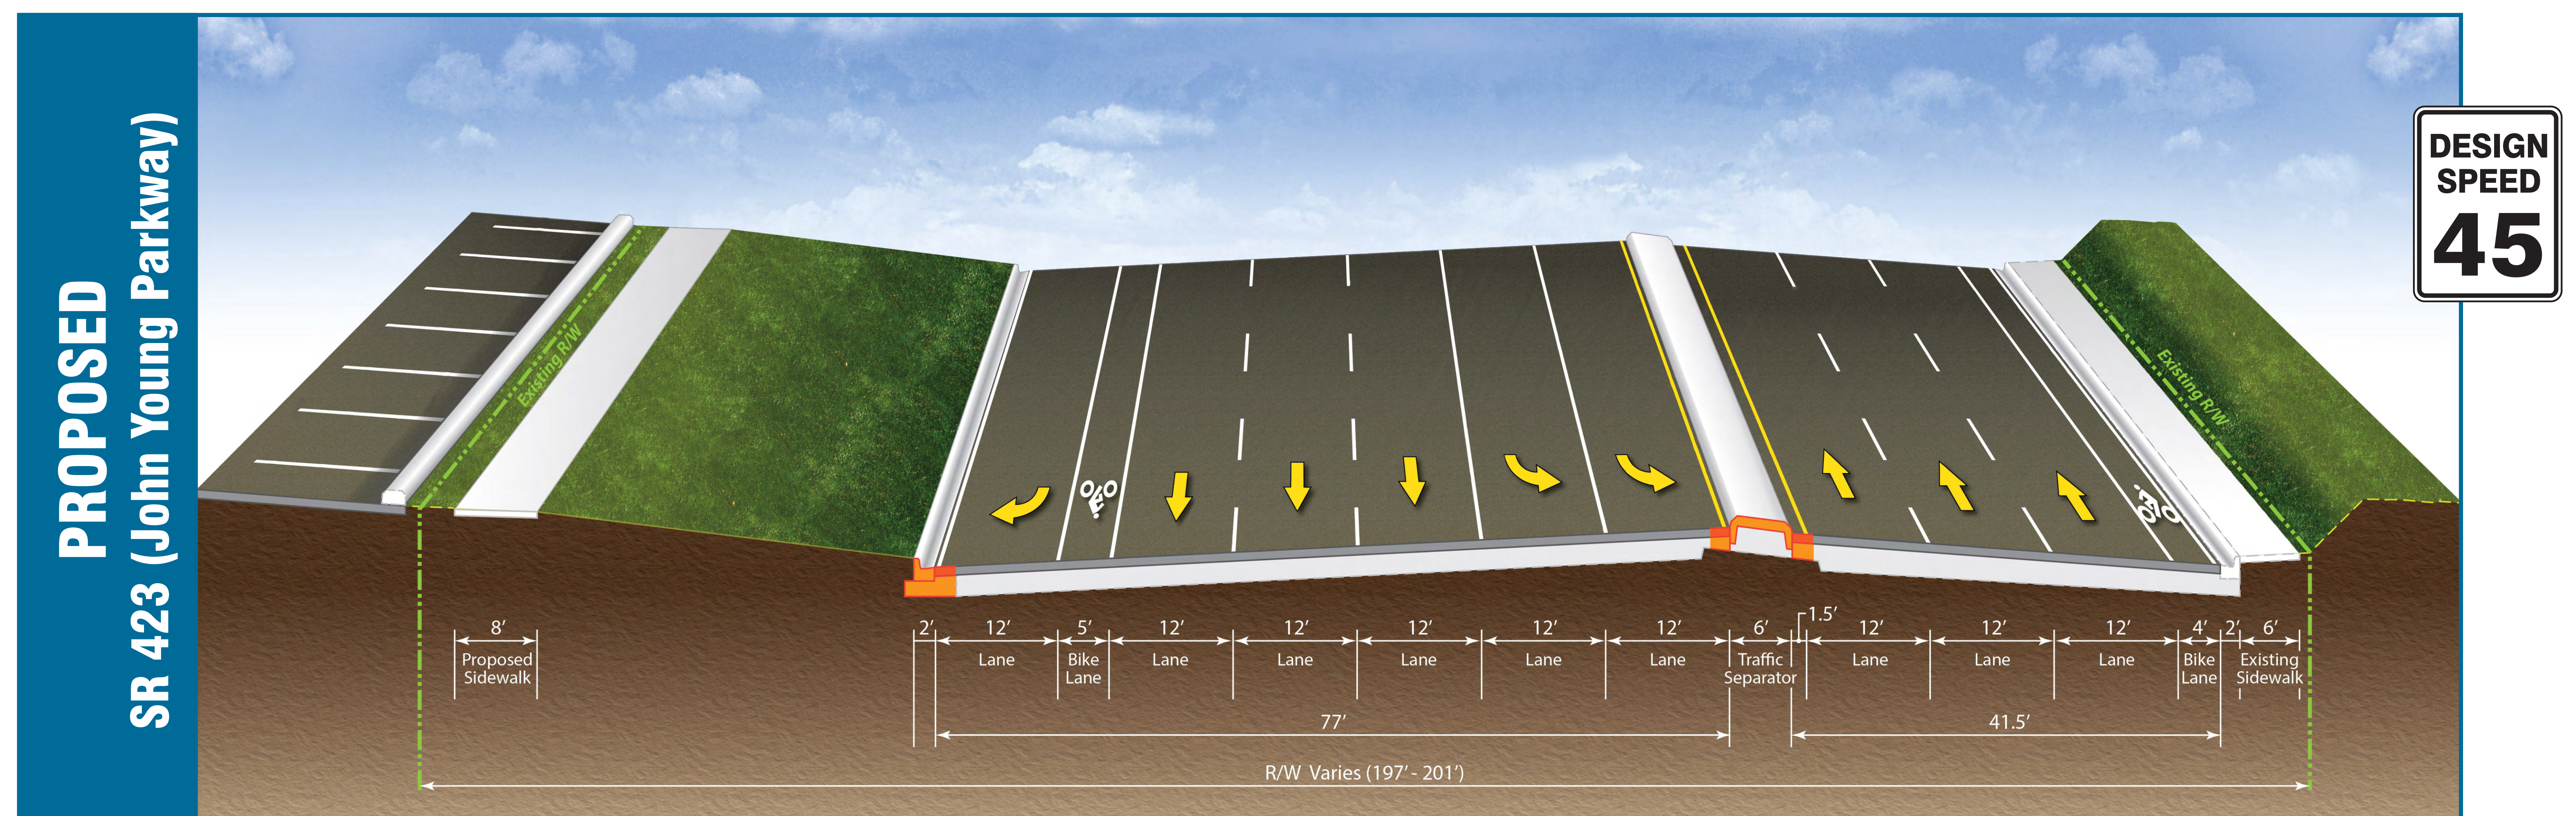
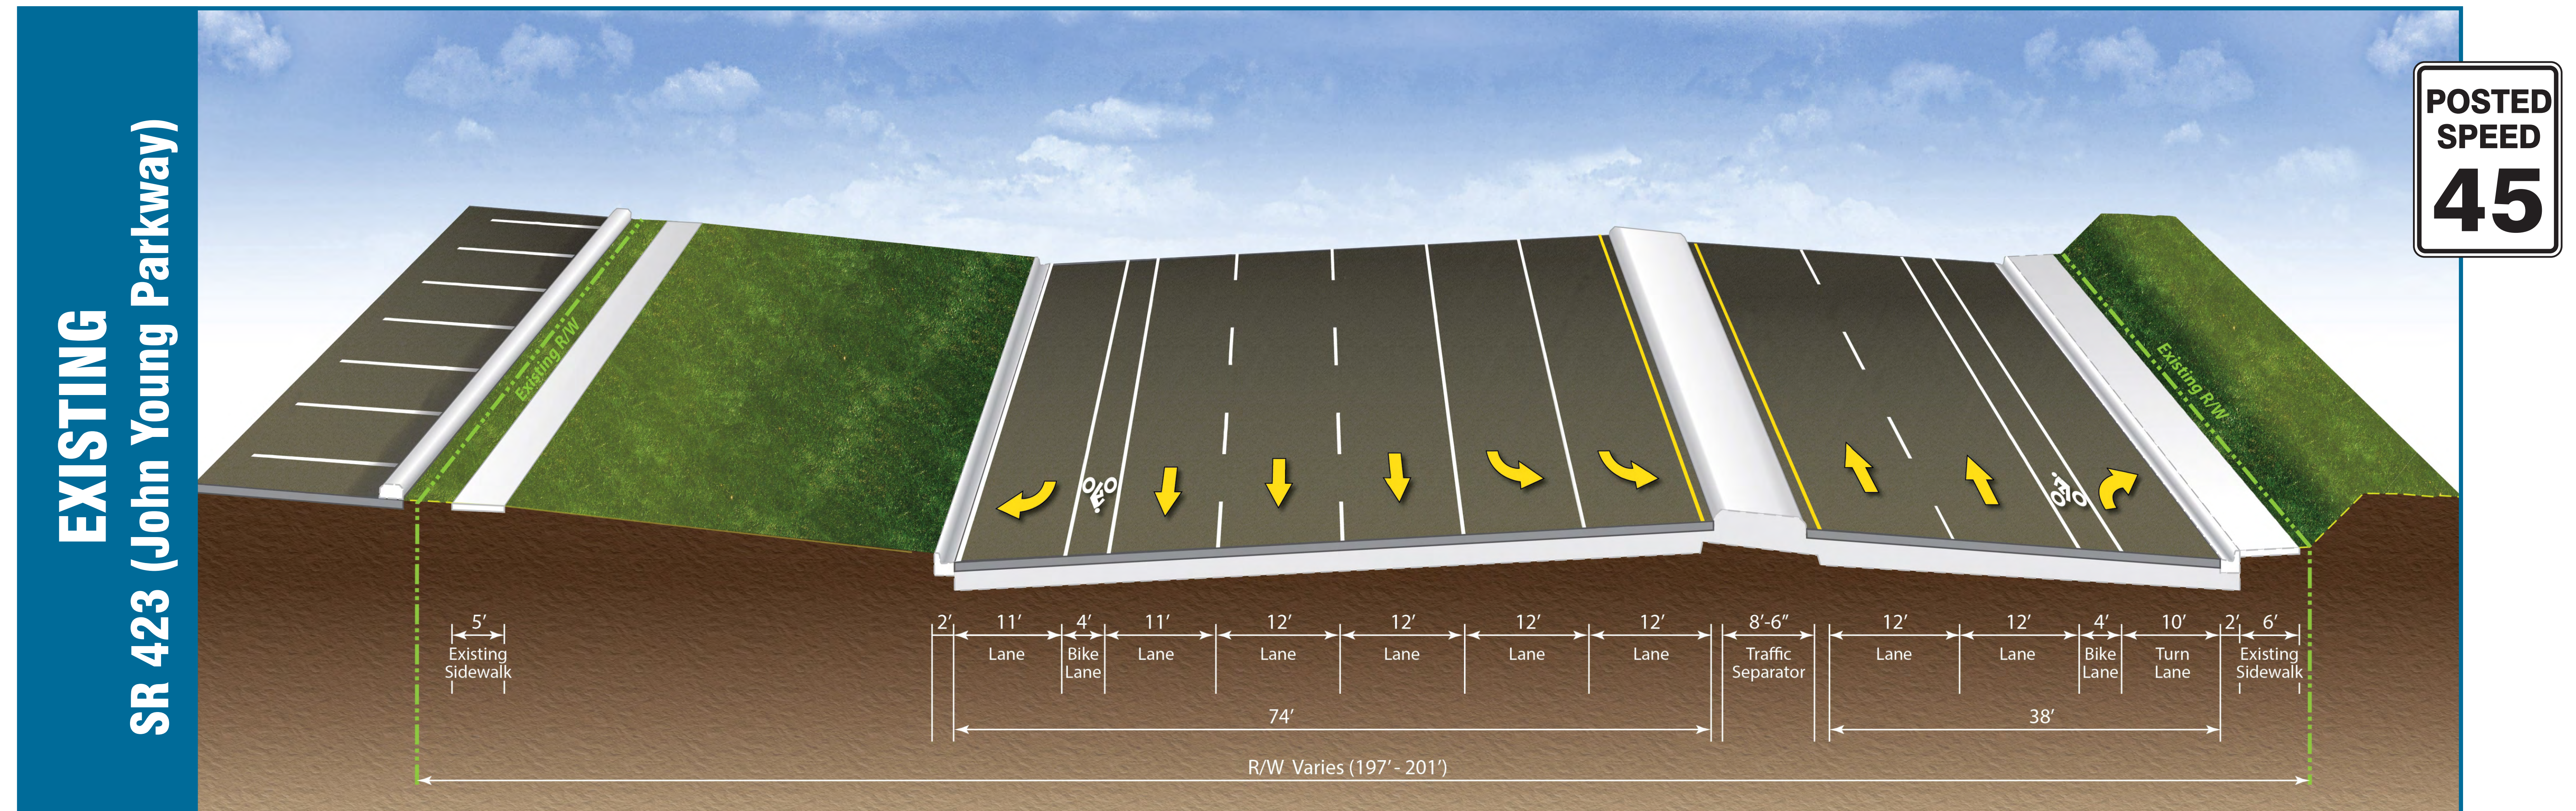


 Widening

High-Speed Urban Typical Sections from Technology Drive to Lynx Lane

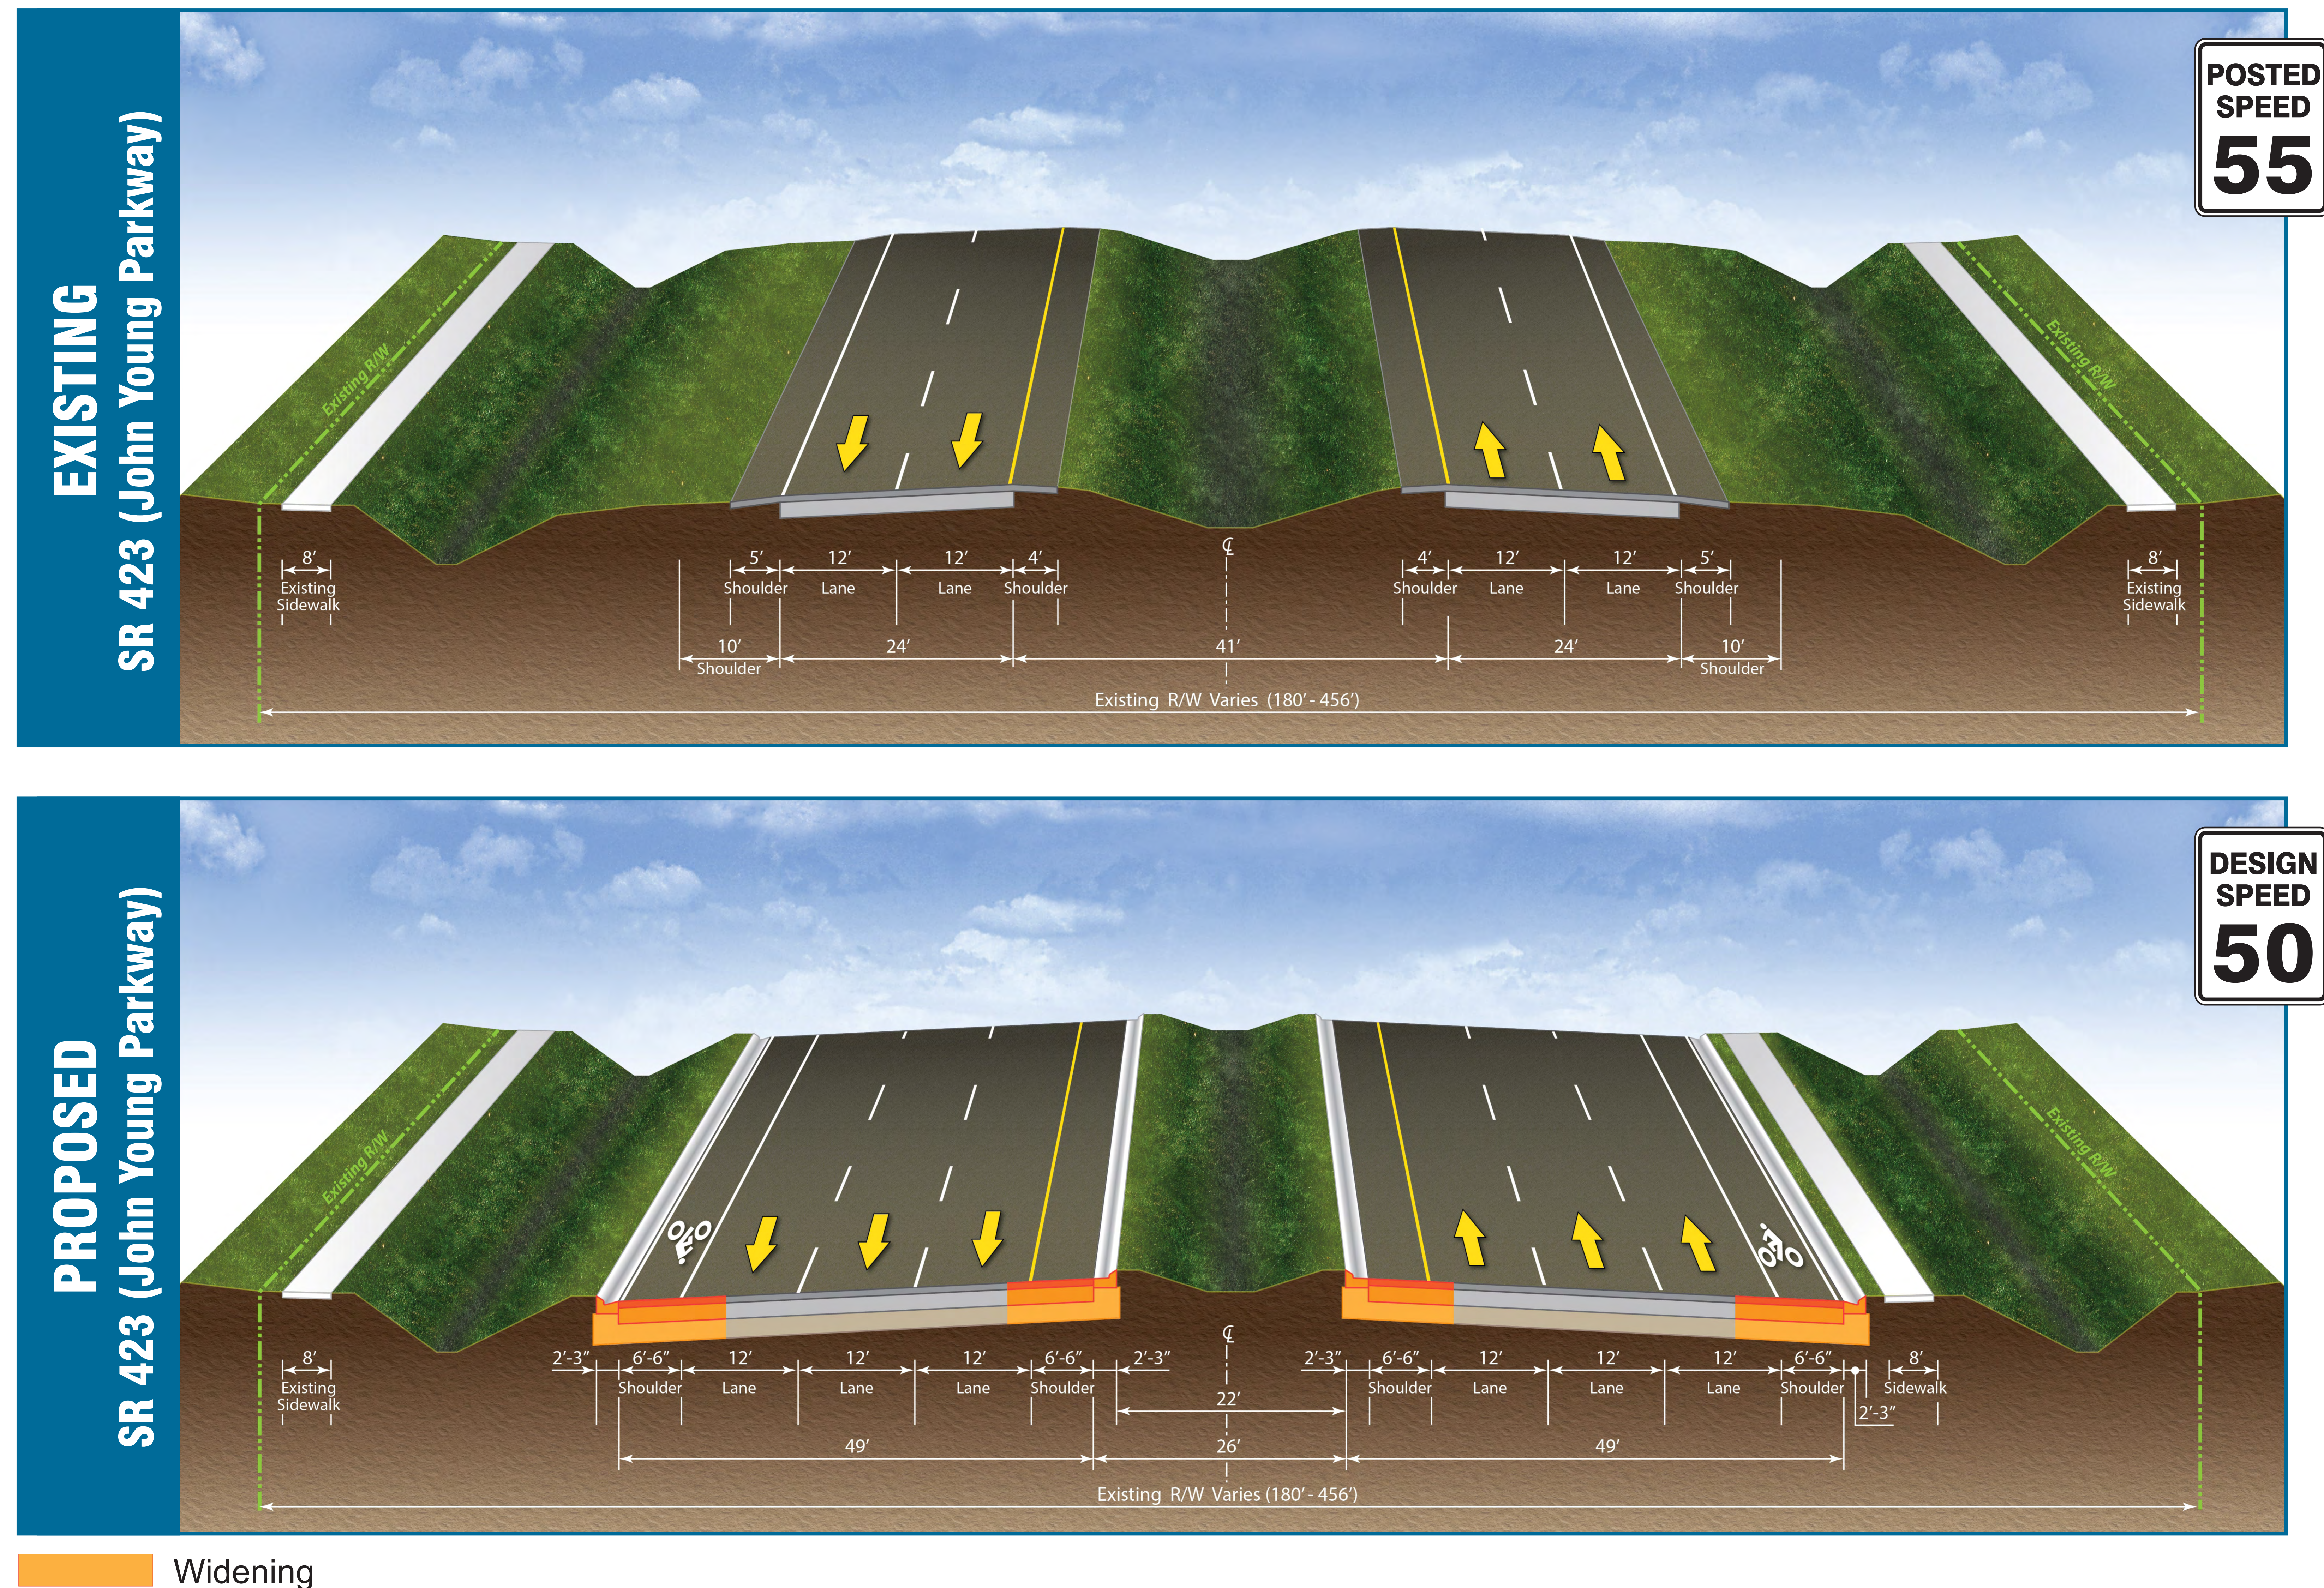

Urban Typical Sections from Lynx Lane to Shader Road

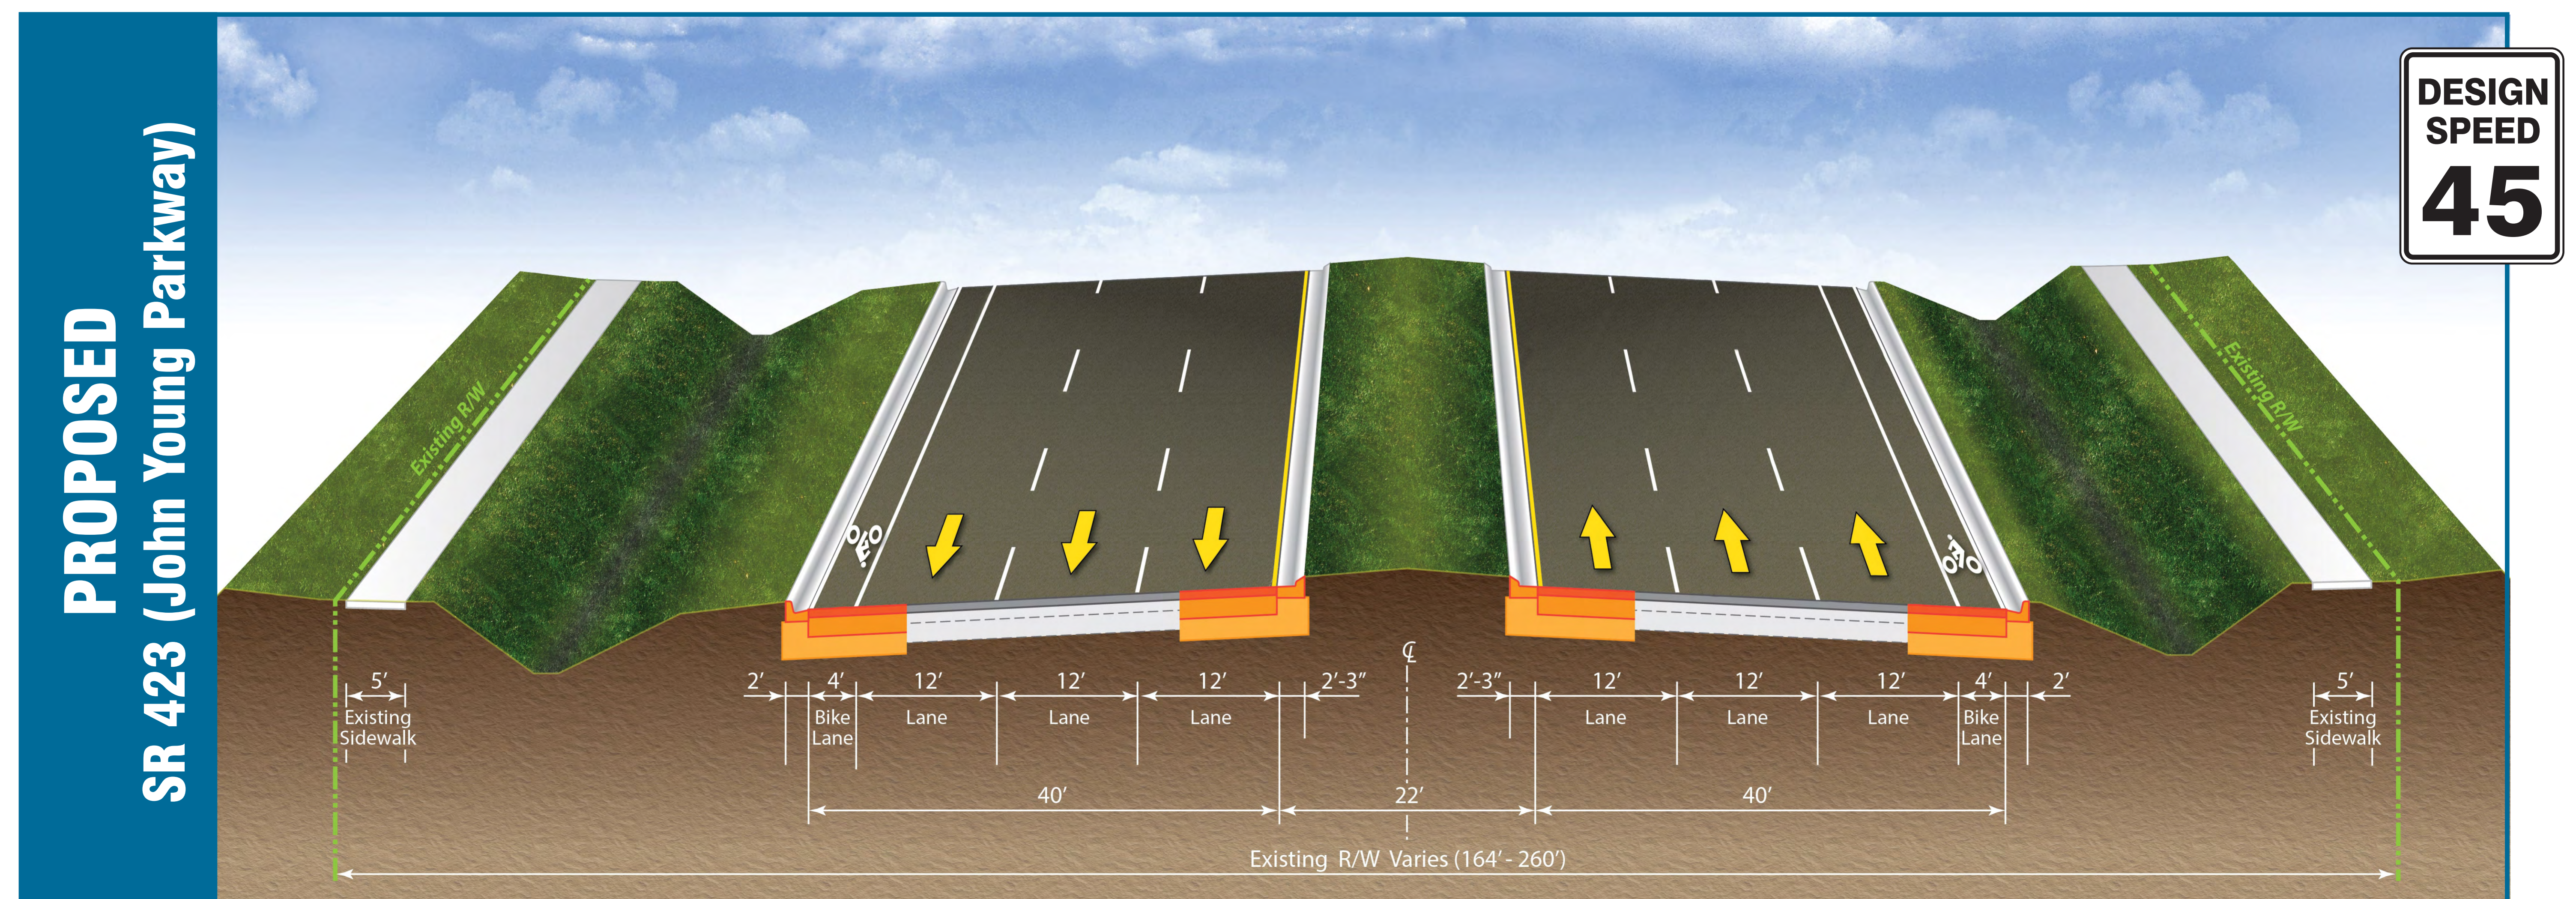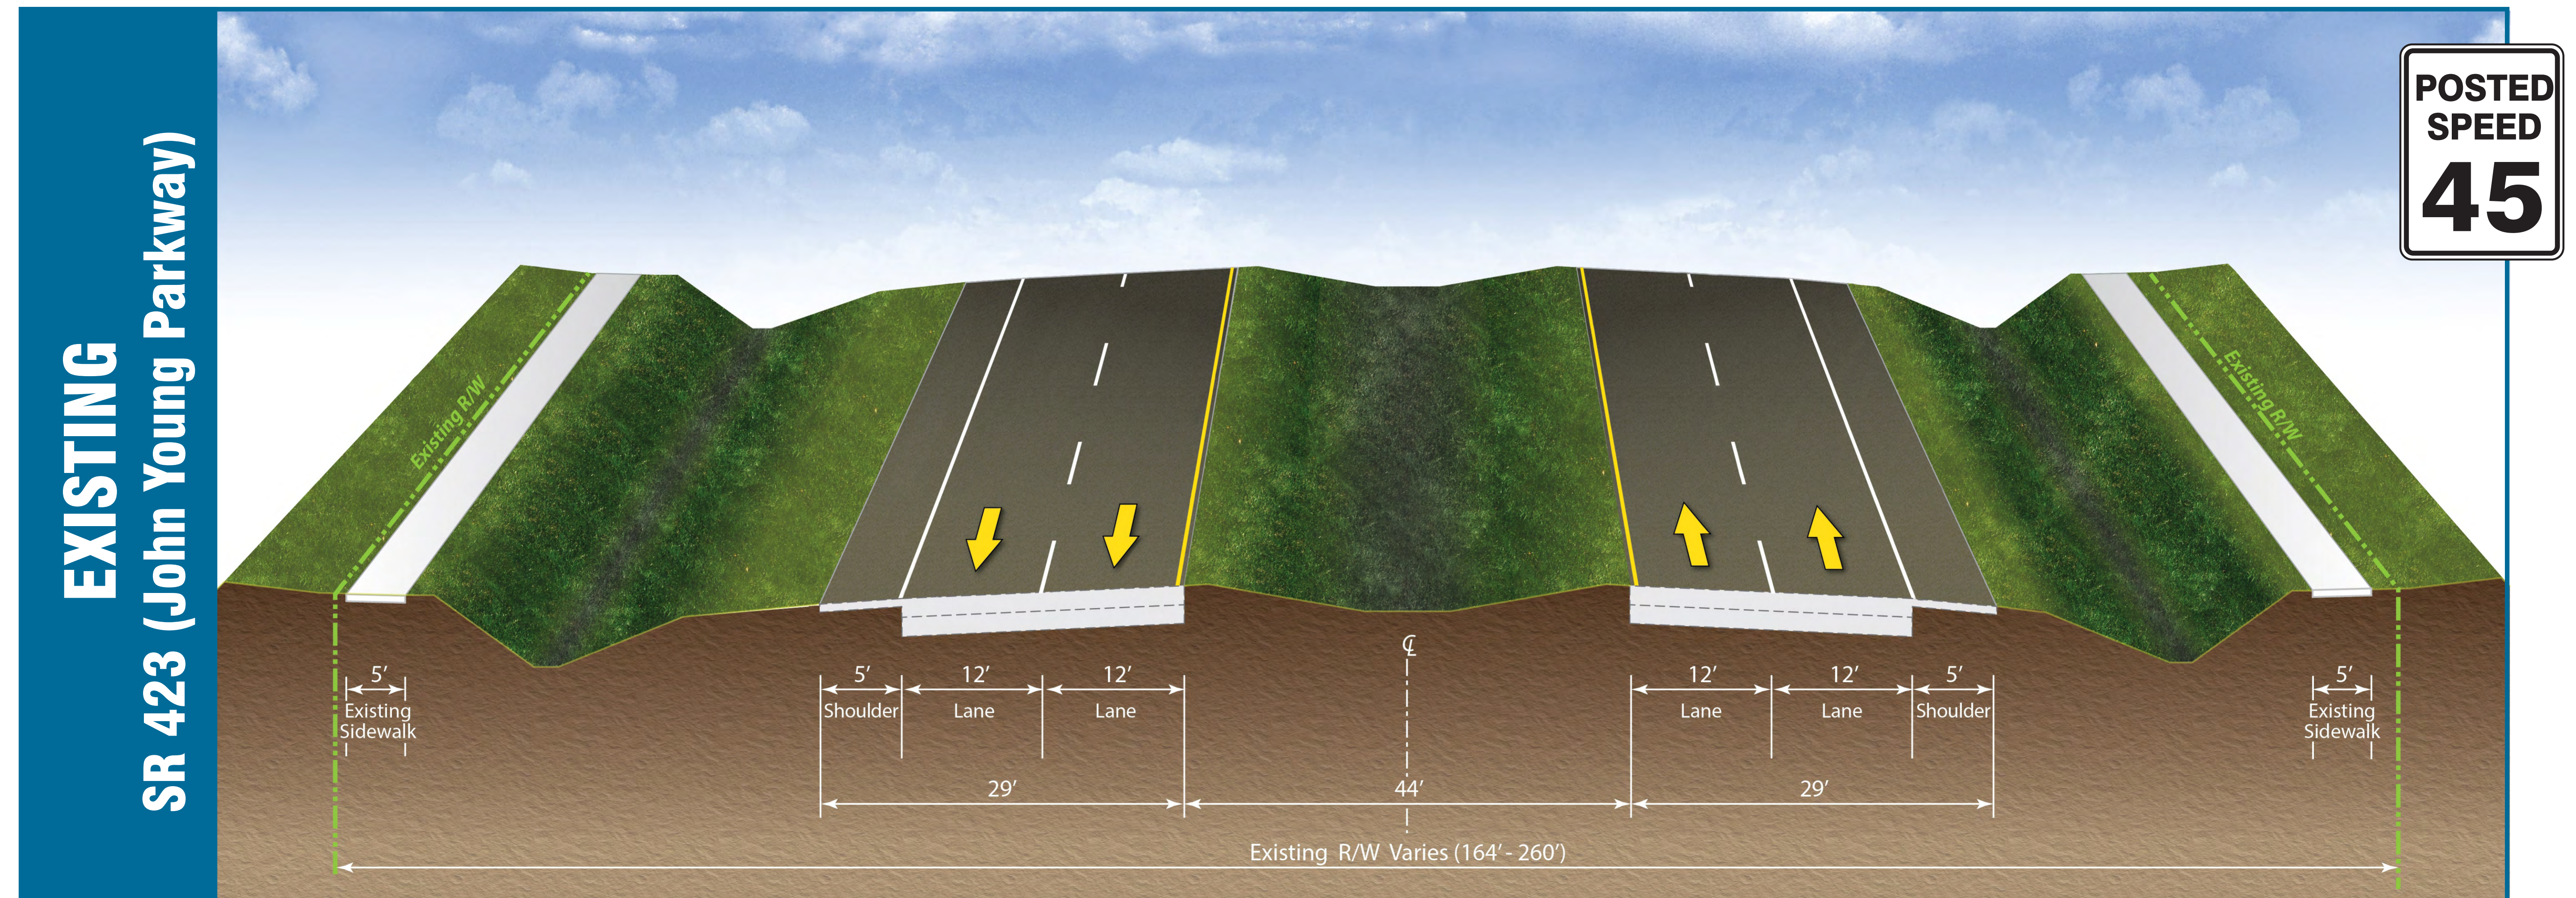

 Widening

Title VI of the Civil Rights Act of 1964



This meeting, project, or study is being conducted without regard to race, color, national origin, age, sex, religion, disability or family status. Persons wishing to express their concerns relative to FDOT compliance with Title VI may do so by contacting:

Jennifer Smith
FDOT District Five Title VI Coordinator
719 South Woodland Boulevard
Deland, Florida 32720
386-943-5367
Jennifer.smith2@dot.state.fl.us

- or -

Jacqueline Paramore
State Title VI Coordinator
605 Suwannee Street, Mail Station 65
Tallahassee, FL 32399-0450
850-414-4753
Jacqueline.paramore@dot.state.fl.us

All inquiries or complaints will be handled according to FDOT procedure and in a prompt and courteous manner.