



EXISTING BRIDGE (Fixed and Moveable Span)

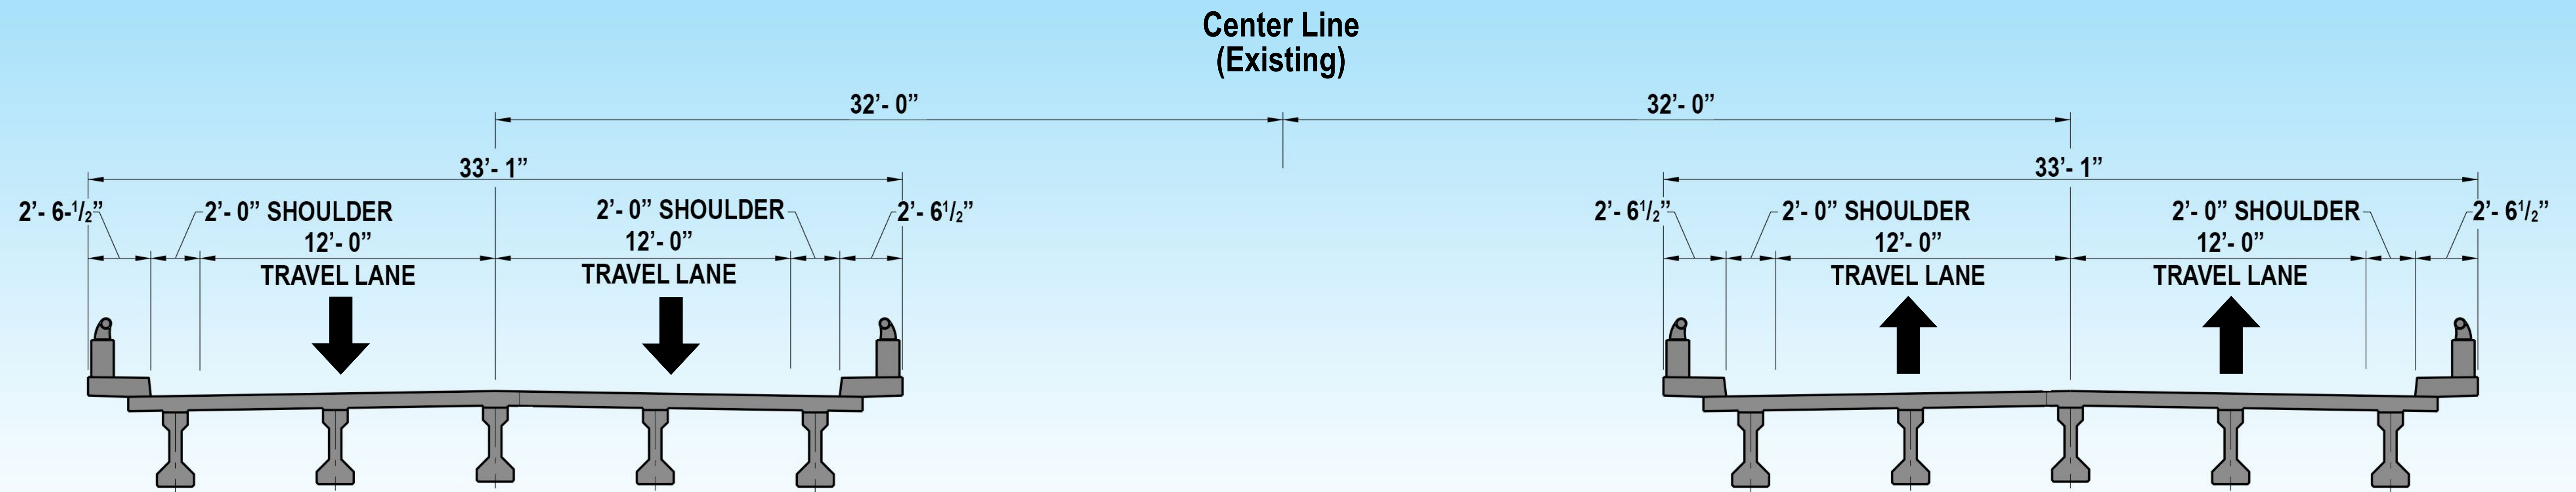

EXISTING FIXED SPAN

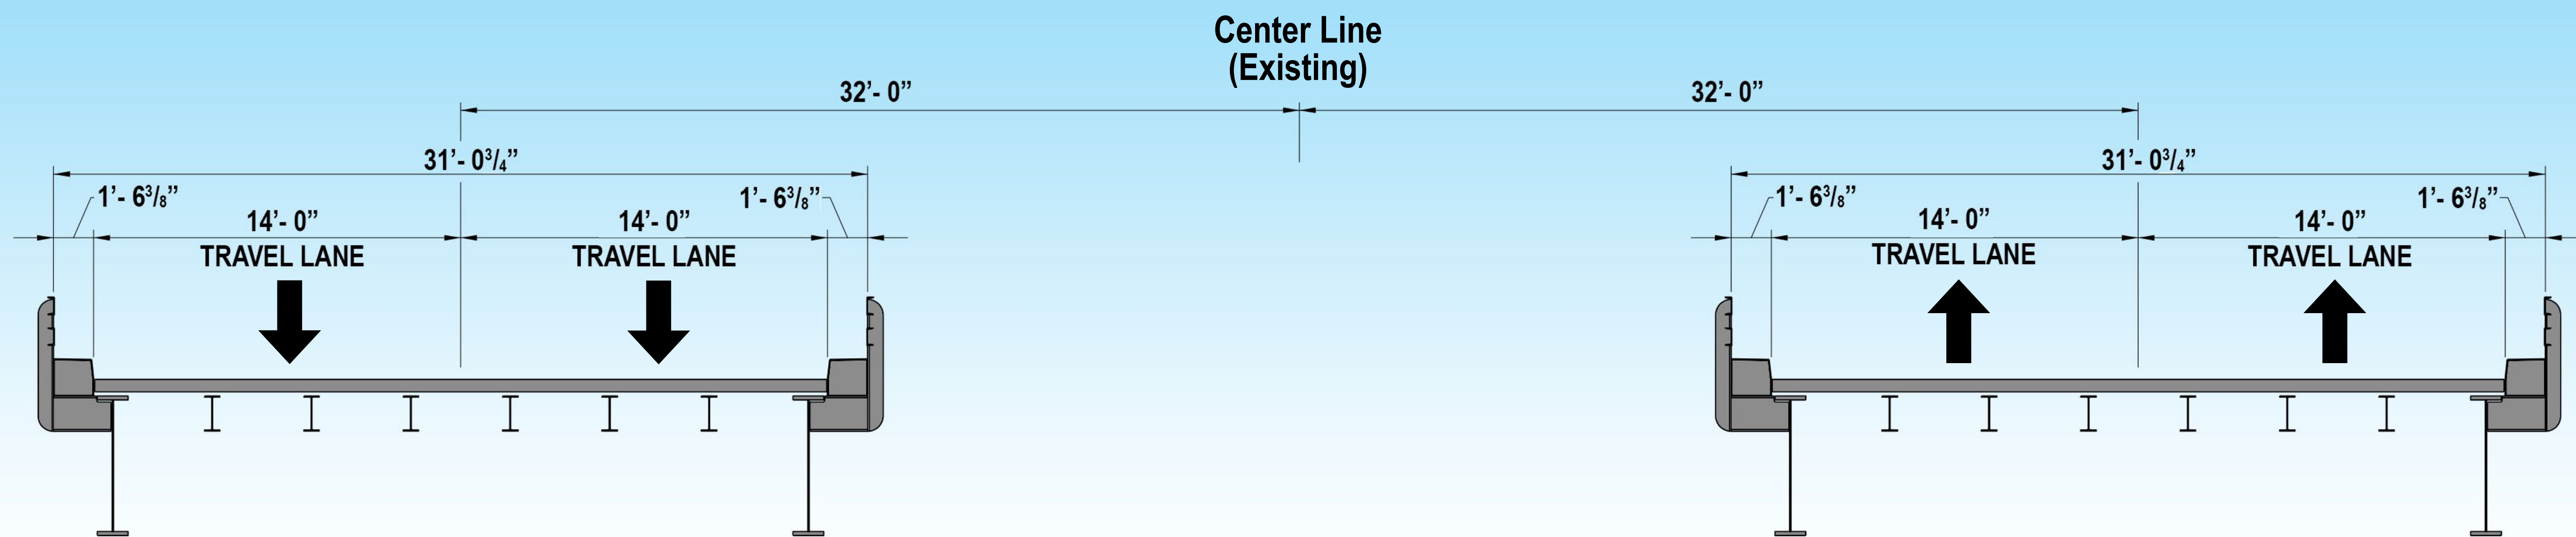

EXISTING MOVEABLE SPAN