


## Typical Sections

Proposed Road

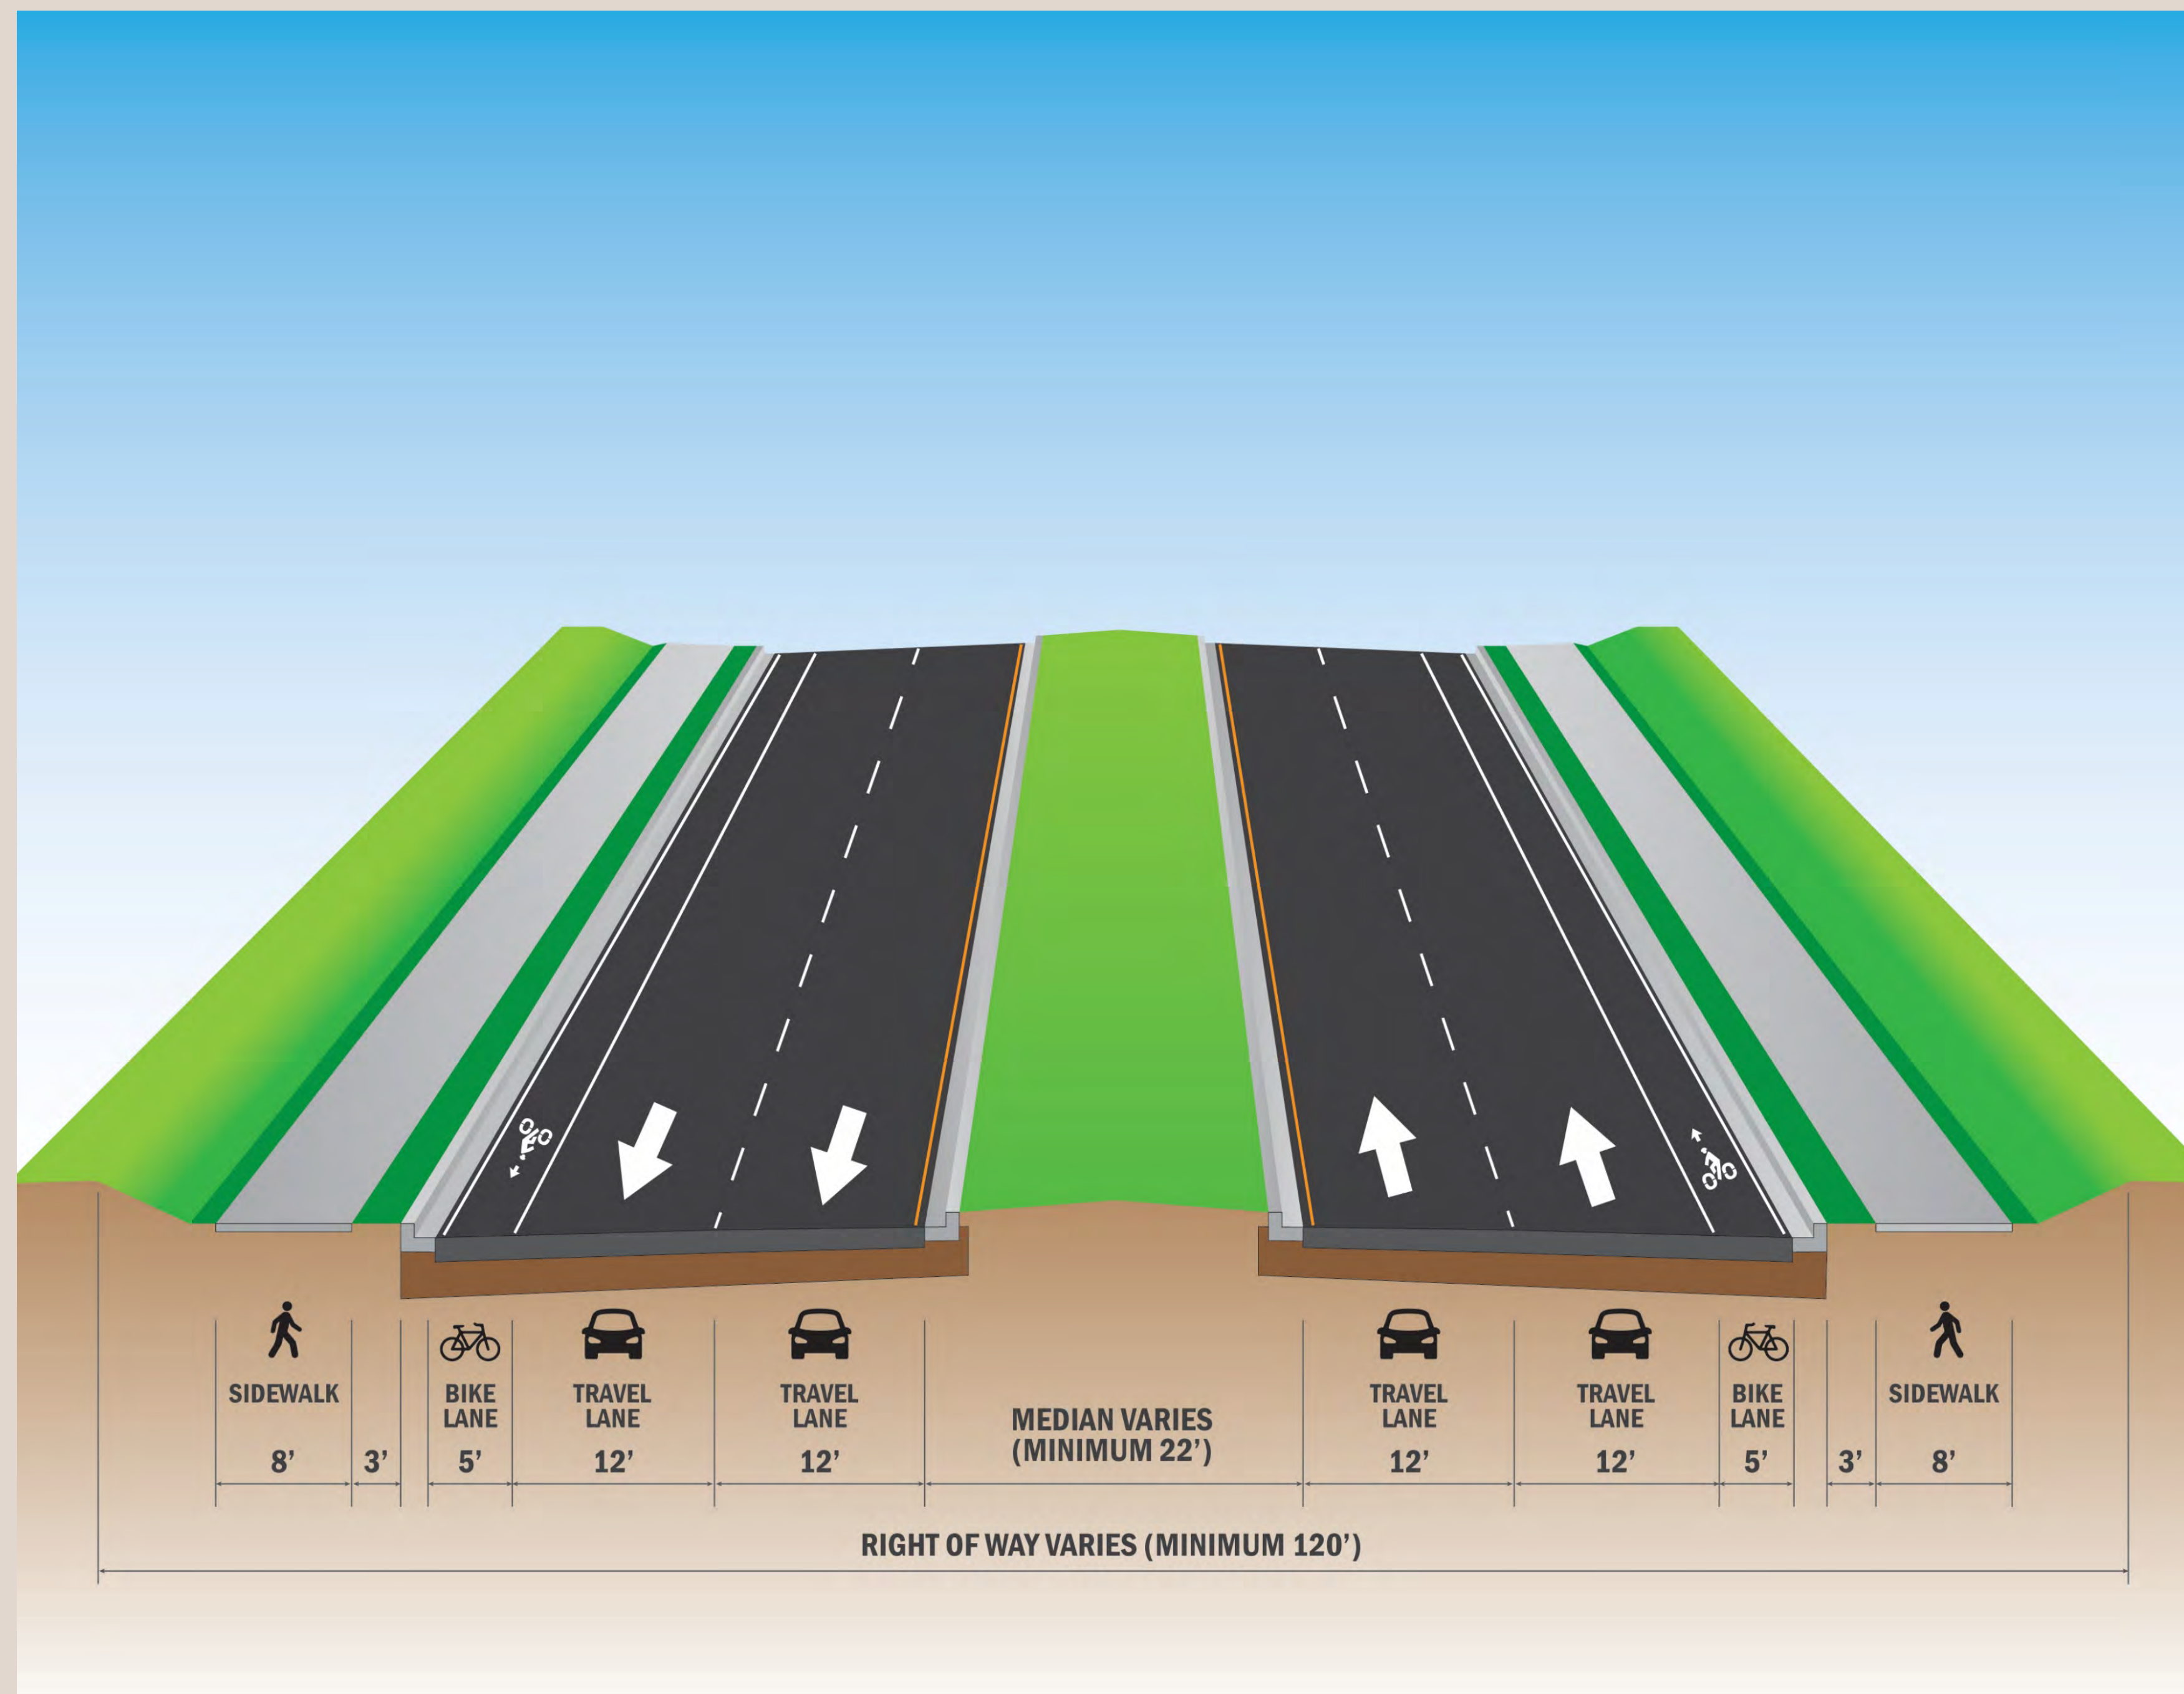

Proposed Bridge

