



PROPOSED IMPROVEMENTS OF APOPKA-VINELAND RD/SR 535 NORTH OF LAKE BRYAN BEACH BLVD (MP 1.304) TO VINELAND AVE (MP 2.145) FPID NUMBER 439237-1-52-01

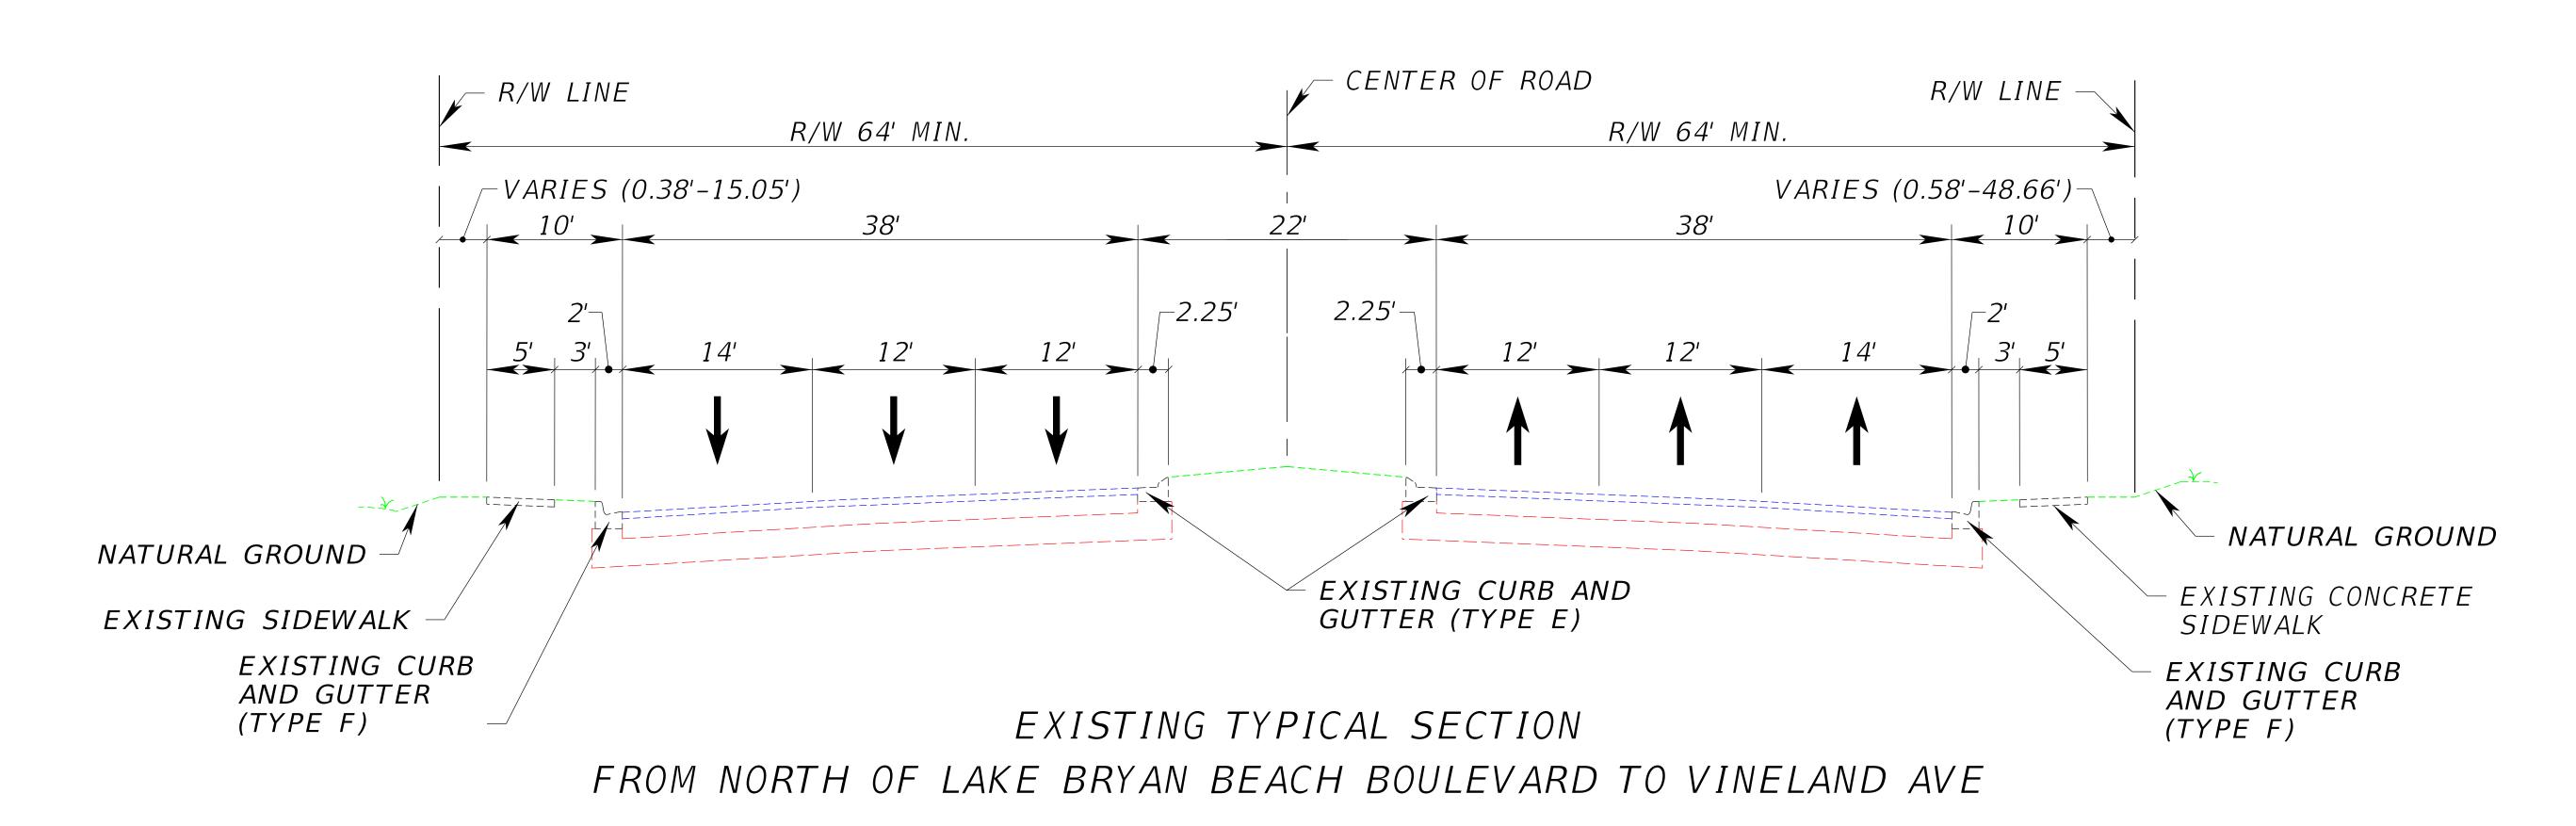

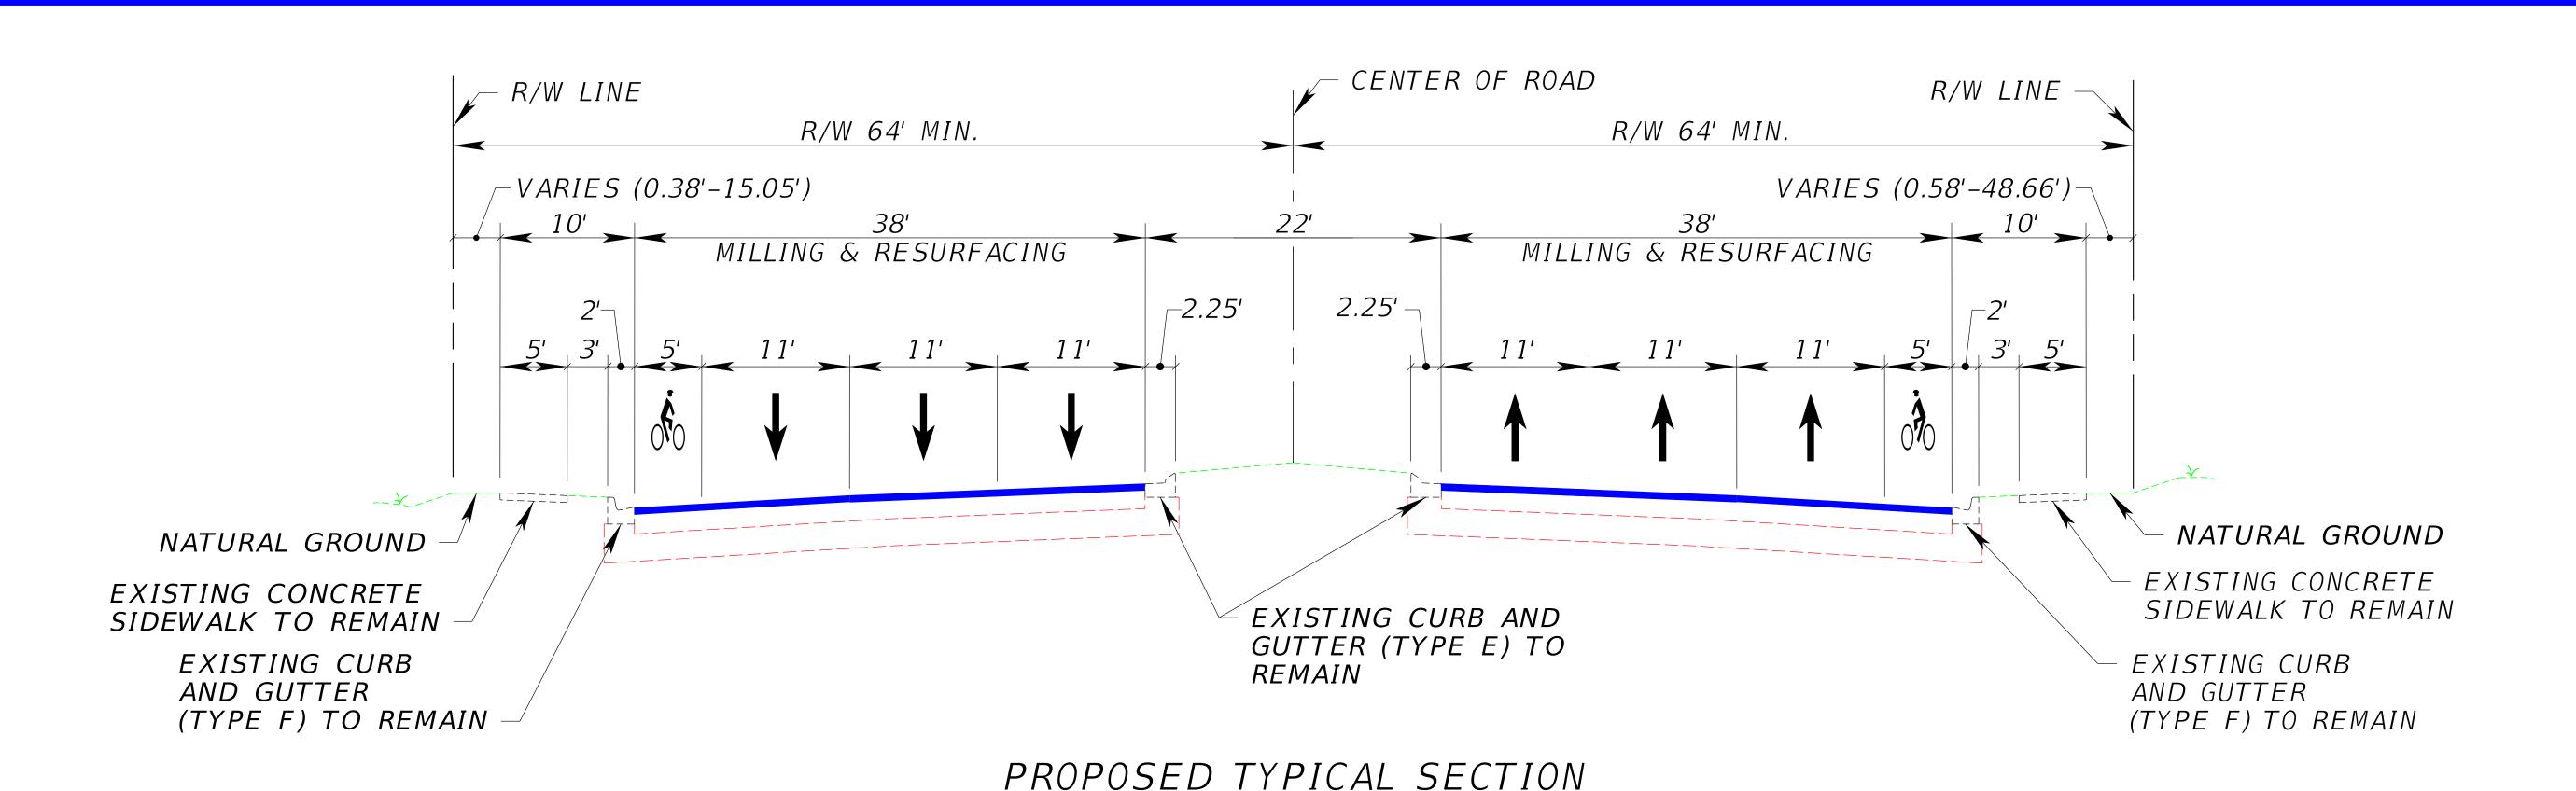

FROM NORTH OF LAKE BRYAN BEACH BOULEVARD TO VINELAND AVE