


Typical Section 1

Golden Gem Drive to North of Roberts Street

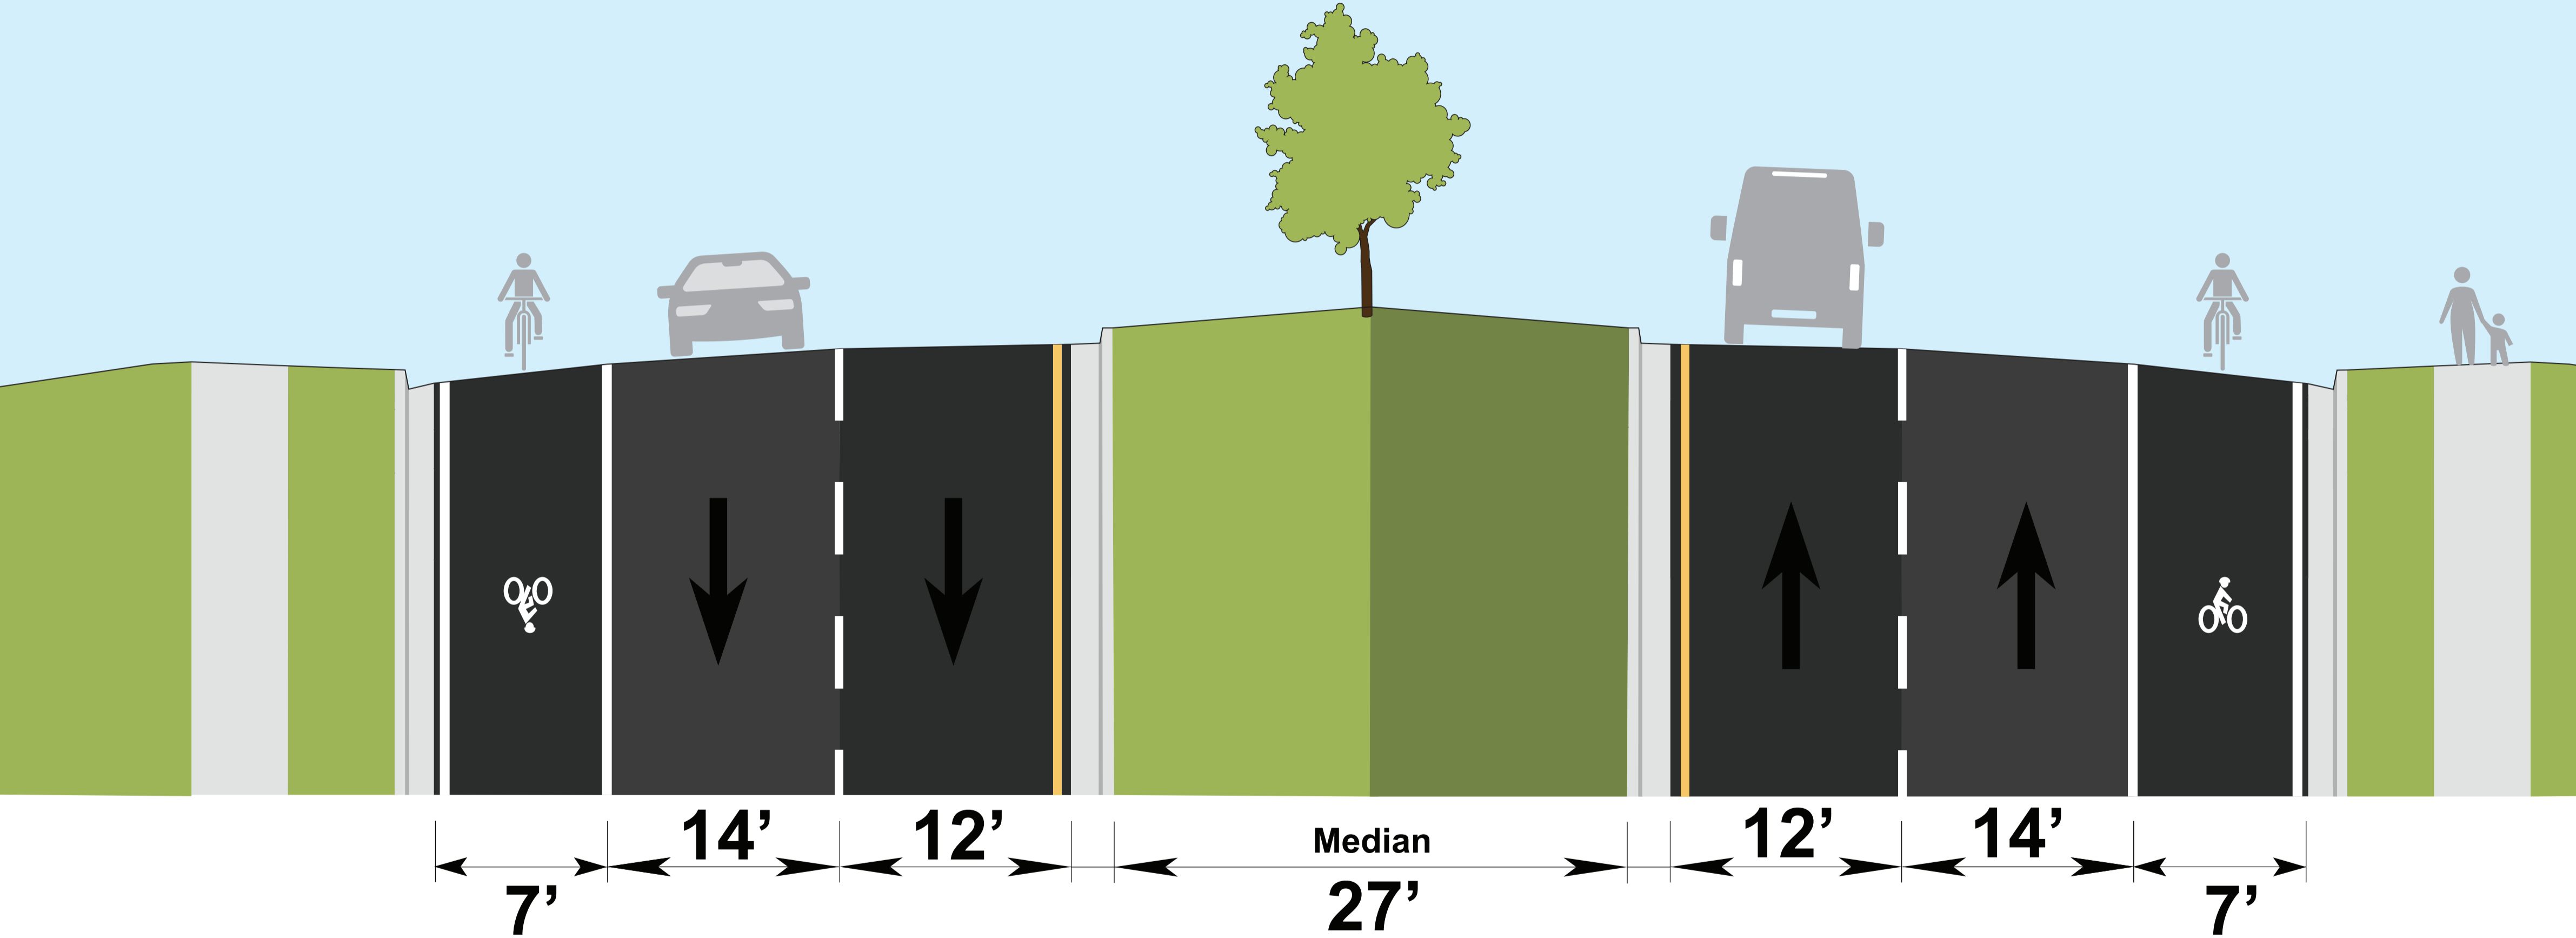


Central Avenue (S.R. 19) Golden Gem Drive to North of Roberts Street
Resurfacing and Roadway Improvements
Lake County, Florida | Financial Project Identification (FPID) No.: 437938-1

C.R. 450A

Typical Section 2

North of Roberts Street to South of Palmetto Street

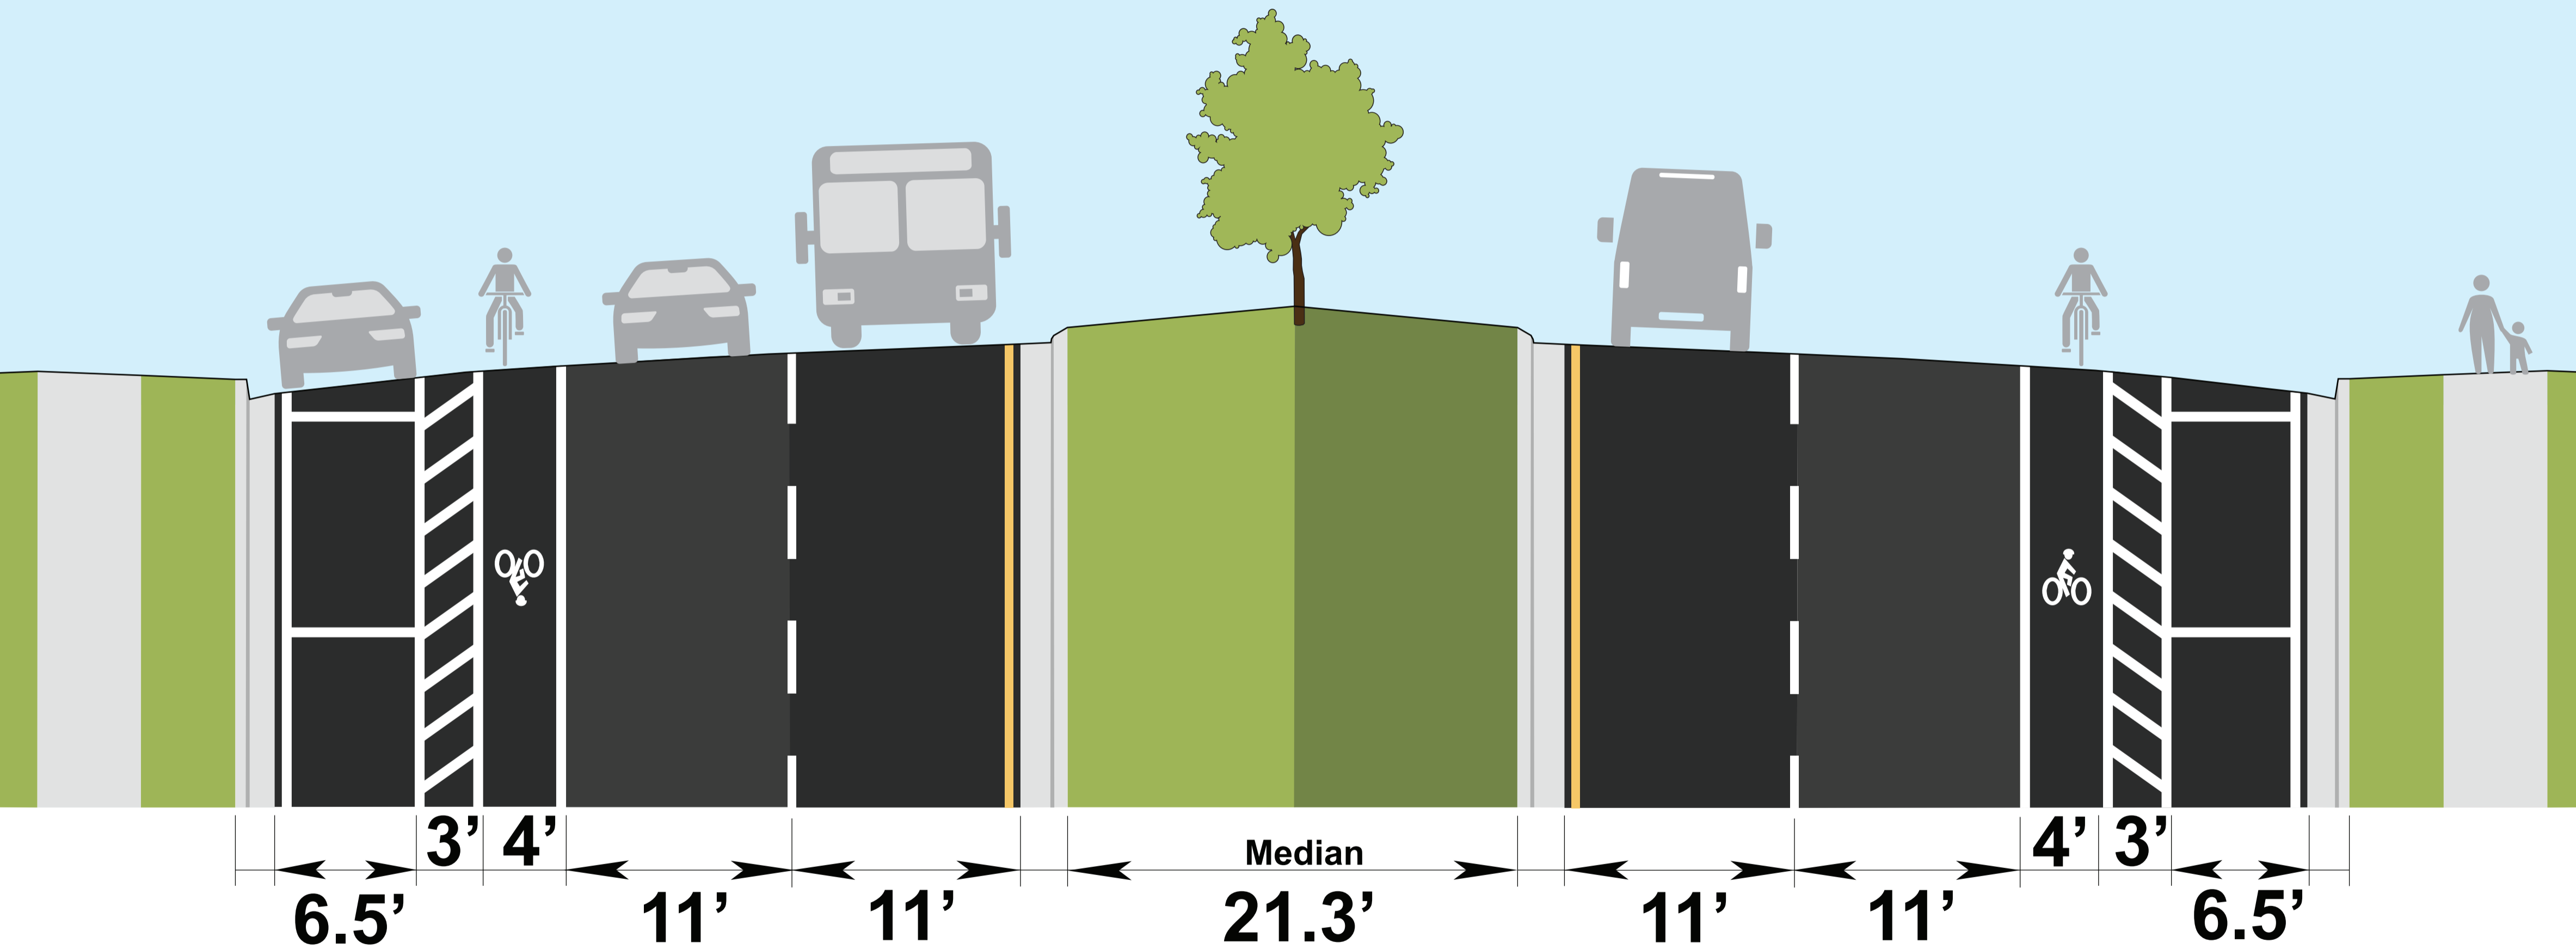

Central Avenue (S.R. 19) North of Roberts Street to South of Palmetto Street
Resurfacing and Roadway Improvements
Lake County, Florida | Financial Project Identification (FPID) No.: 437938-1

C.R. 450A