


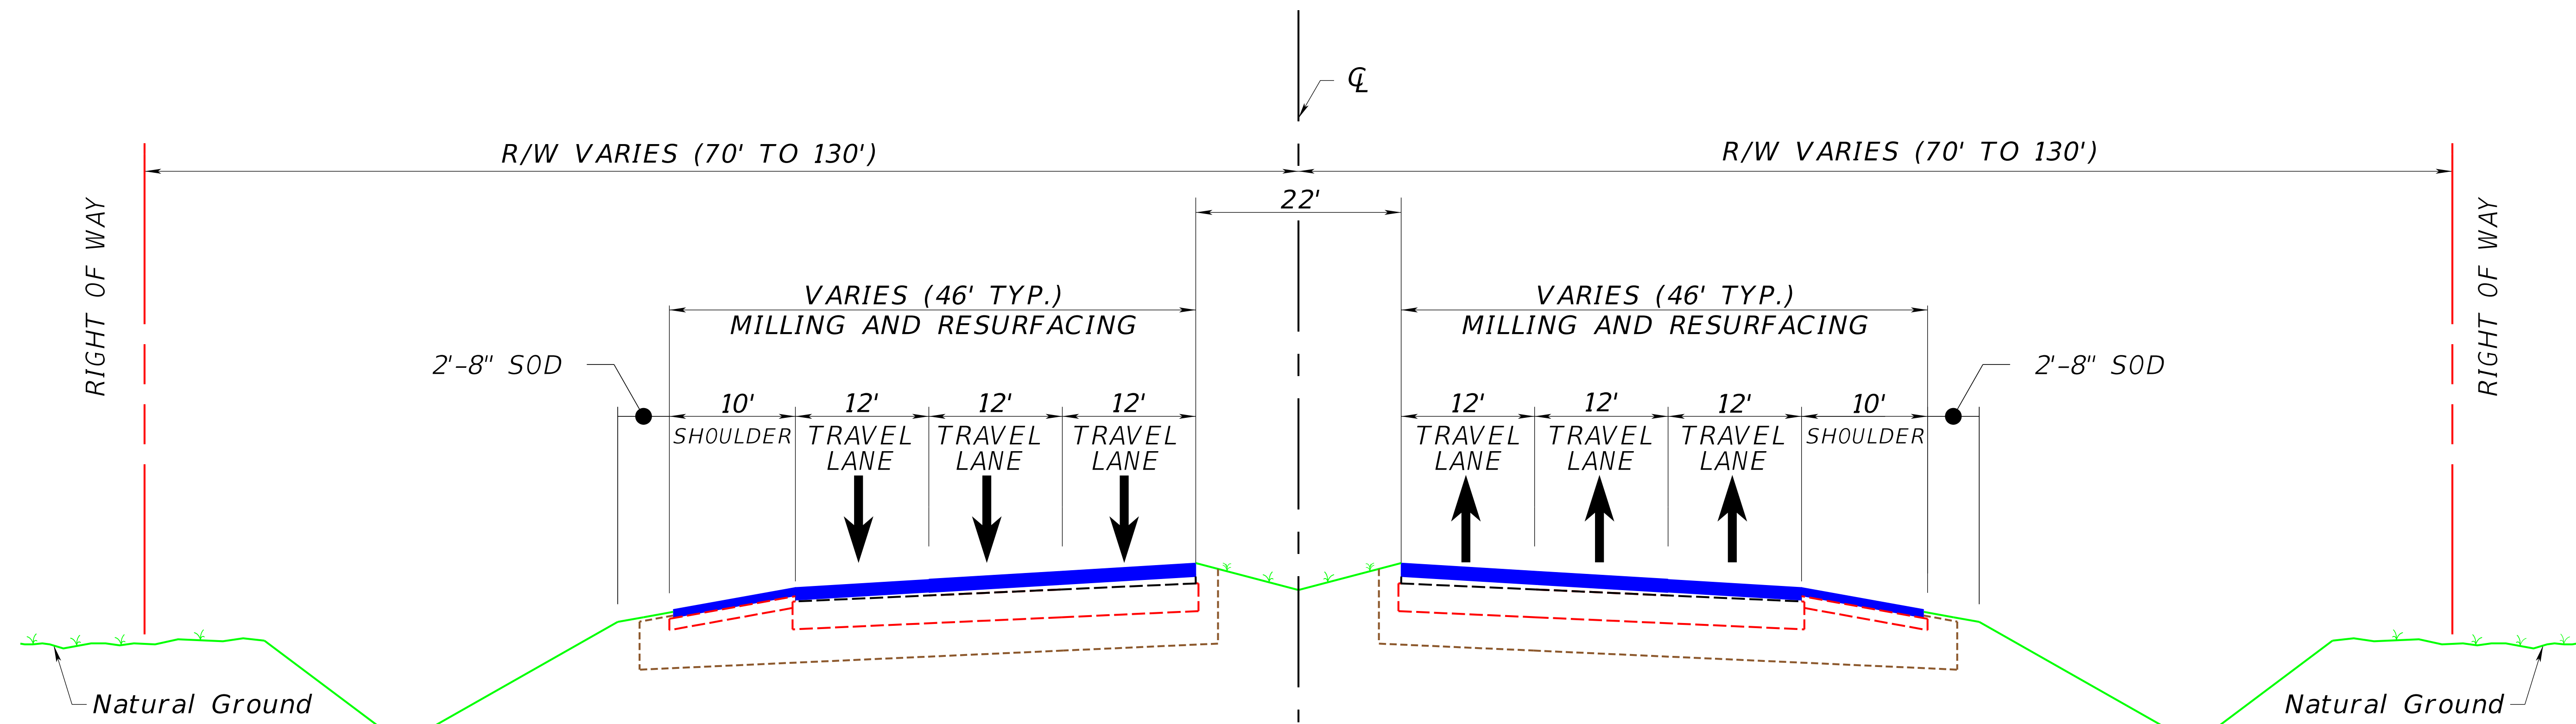

ROADWAY TYPICAL SECTION



SR 482 FROM EAST OF GOLDENSKY LANE TO EAST OF LAKE GLORIA