



***NOTE:**
Permanent easement donation from
Brevard County for signal mast arms

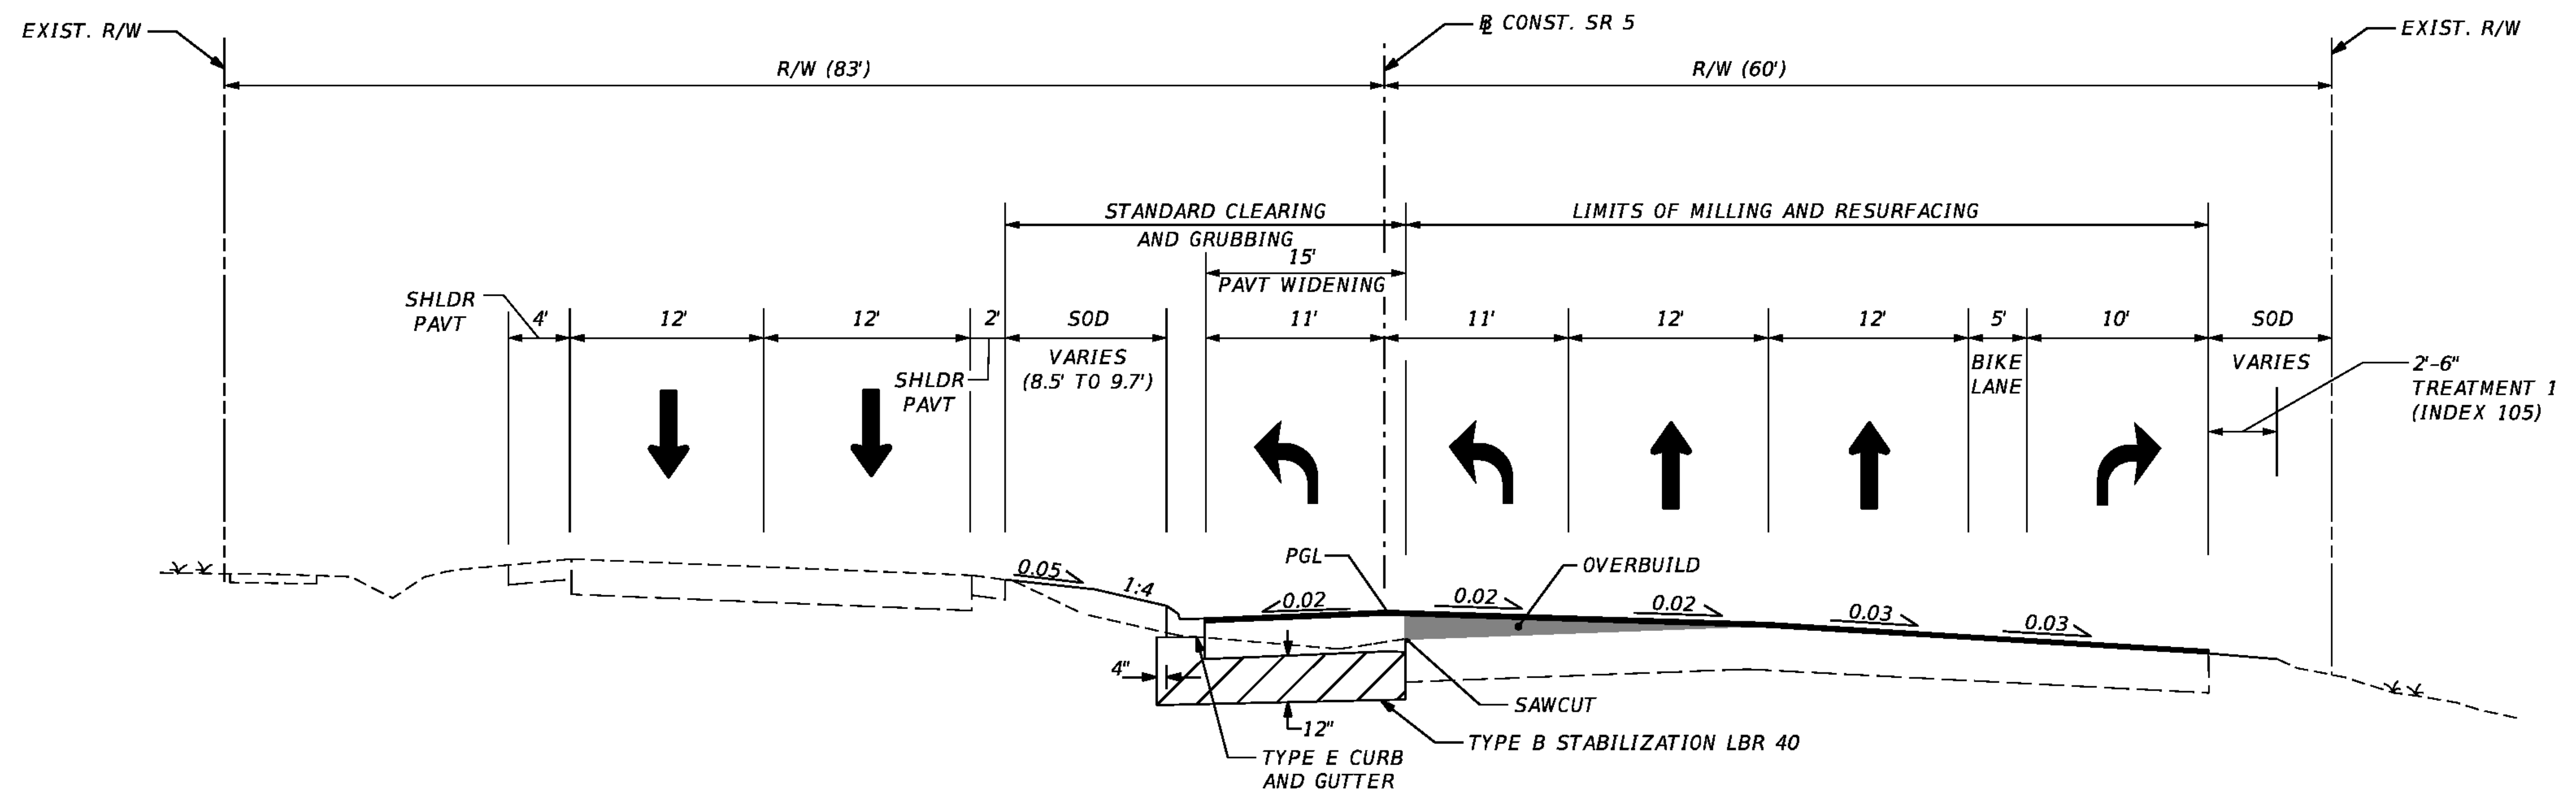

State Road (S.R.) 5/U.S. 1 – Proposed Typical Section

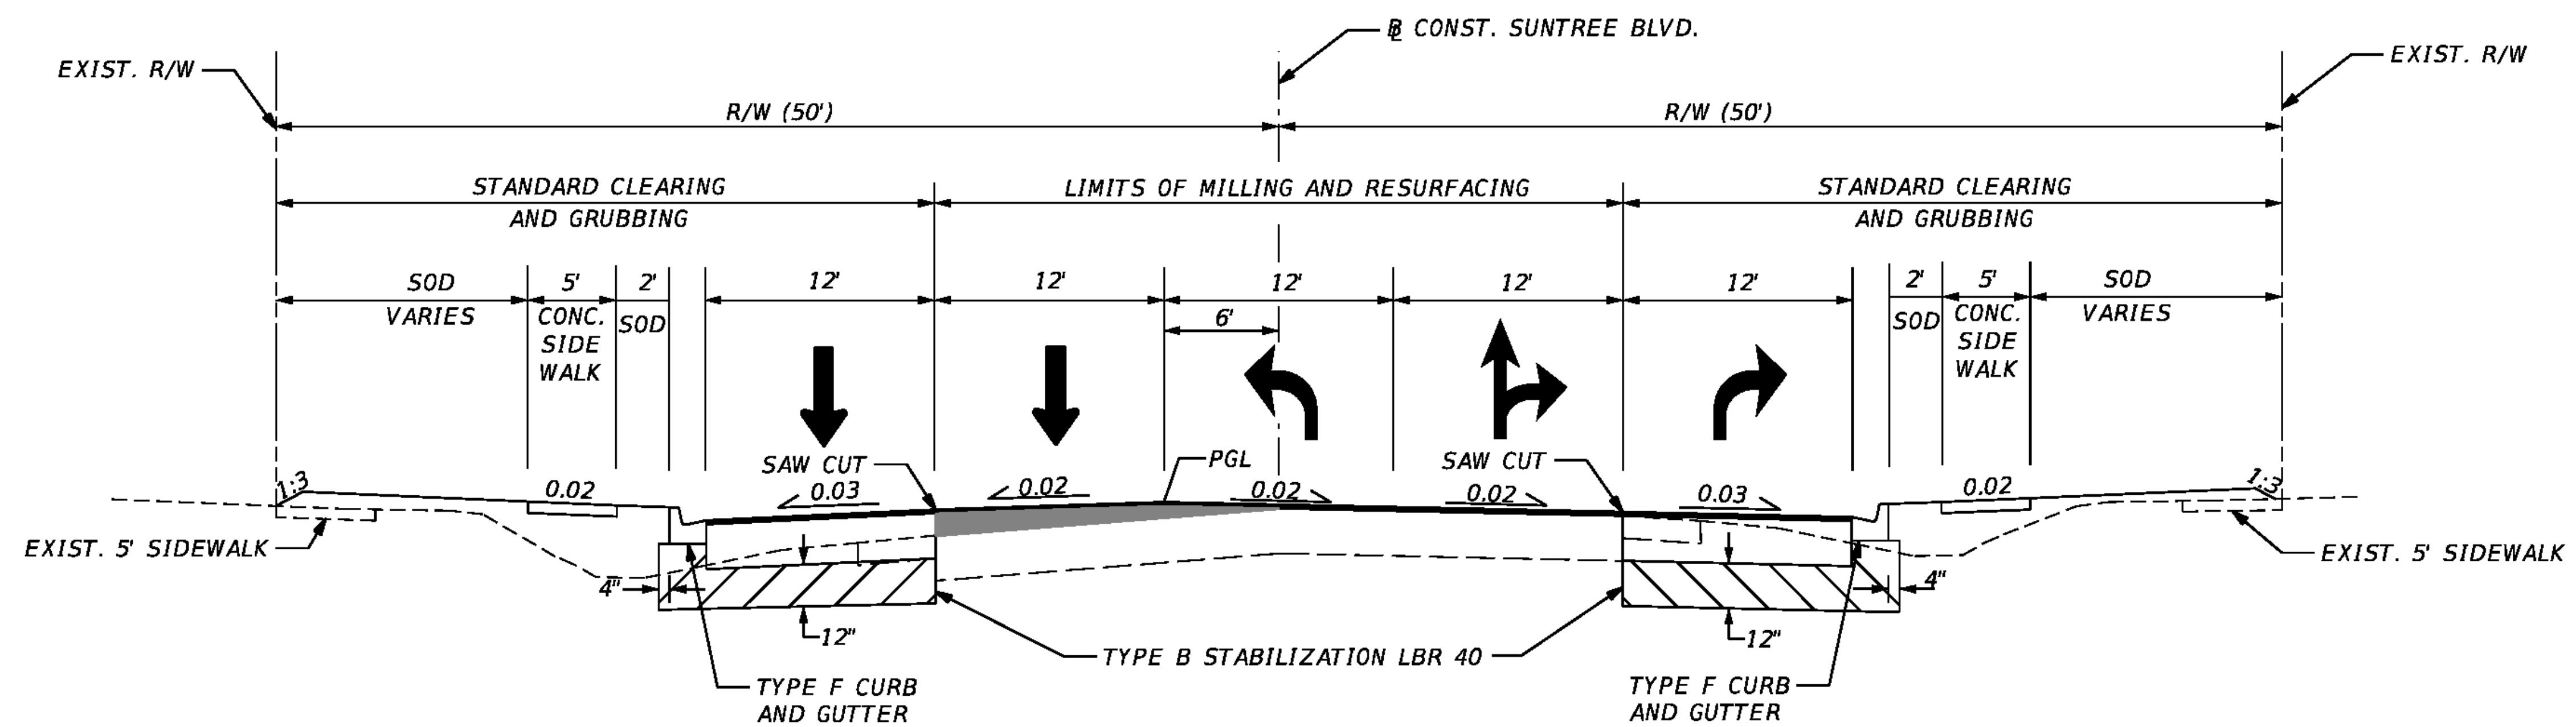

Suntree Boulevard – Proposed Typical Section



State Road (S.R.) 5/U.S. 1
from south of Suntree Boulevard to north of Suntree Boulevard

FPID: 436237-1-52-01
FAPN: 4856-062-P