

STATE ROAD 527 | ORANGE AVENUE

FROM SOUTHBOUND BIFURCATION (SPLIT) TO NORTH OF GRANT STREET

ORANGE COUNTY, FLORIDA

FPID: 437330-1-52-01


TYPICAL SECTION #1

SR 527 (Orange Ave.)

ST A. 5+00.00 to ST A. 35+63.83

ST A. 47+81.67 to ST A. 98+00.00

Design Speed: = 45 MPH

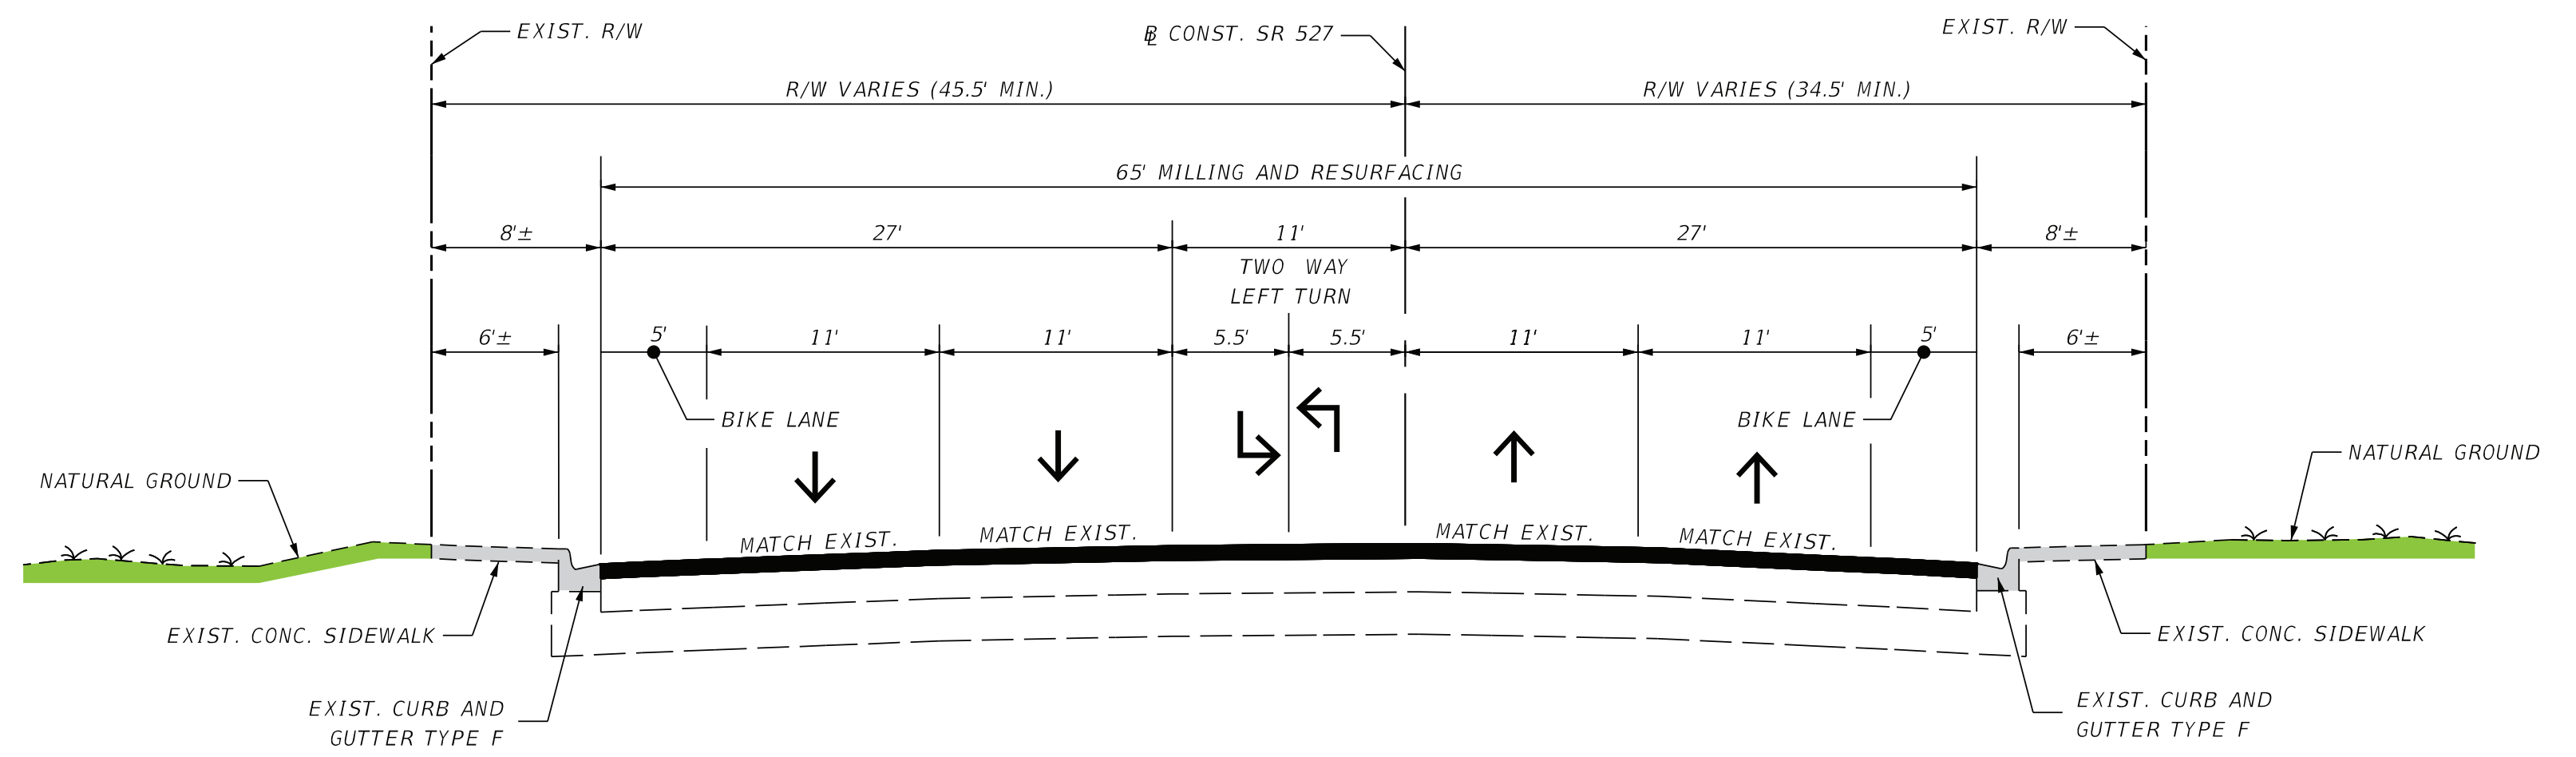

TYPICAL SECTION #2

SR 527 (Orange Ave.)


ST A. 98+00.00 to ST A. 117+15.00

Design Speed: = 45 MPH

(ST A 98+00 to ST A 107+56.22)

Design Speed: = 40 MPH

(ST A 107+56.22 to ST A 125+06.87)

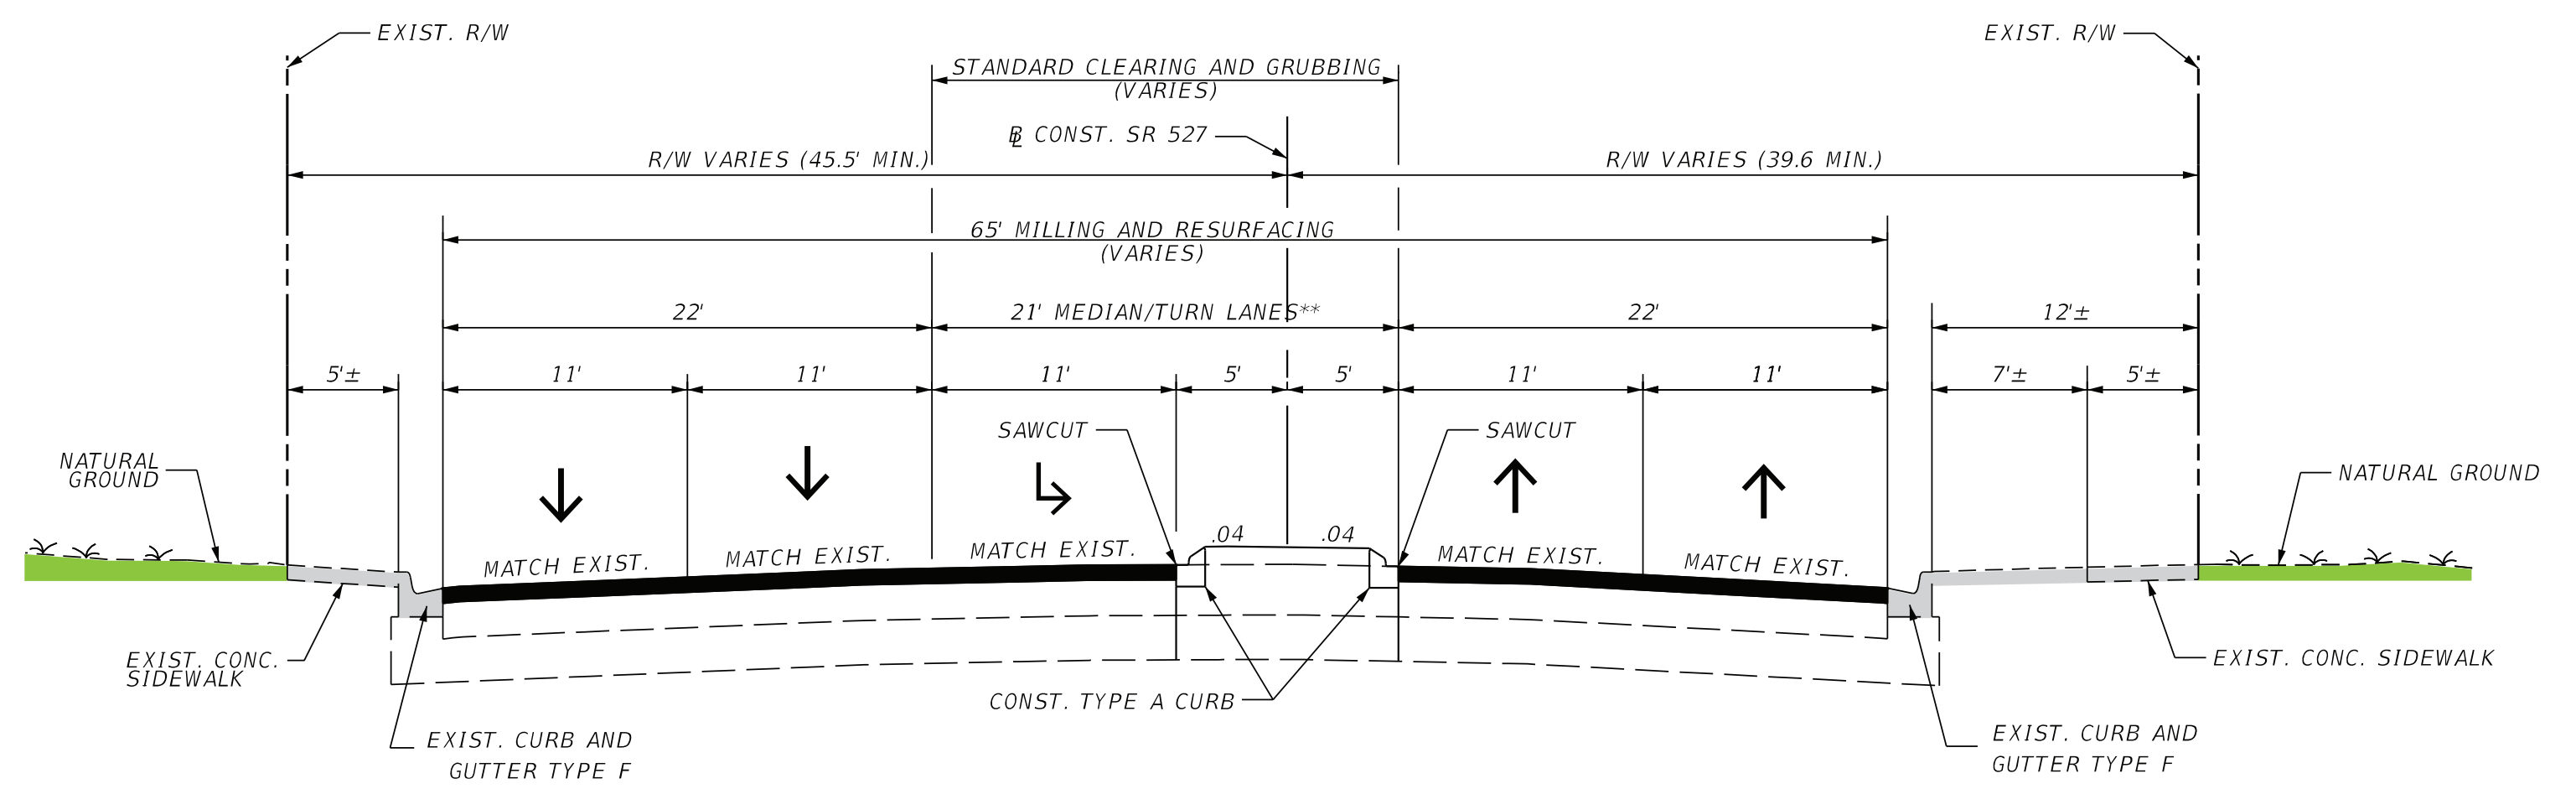

TYPICAL SECTION #3A


SR 527 (Orange Ave.)

(Bulb Outs - Location Varies)

ST A. 117+15.00 to ST A. 125+06.87

Design Speed: = 40 MPH

(ST A 107+56.22 to ST A 125+06.87)

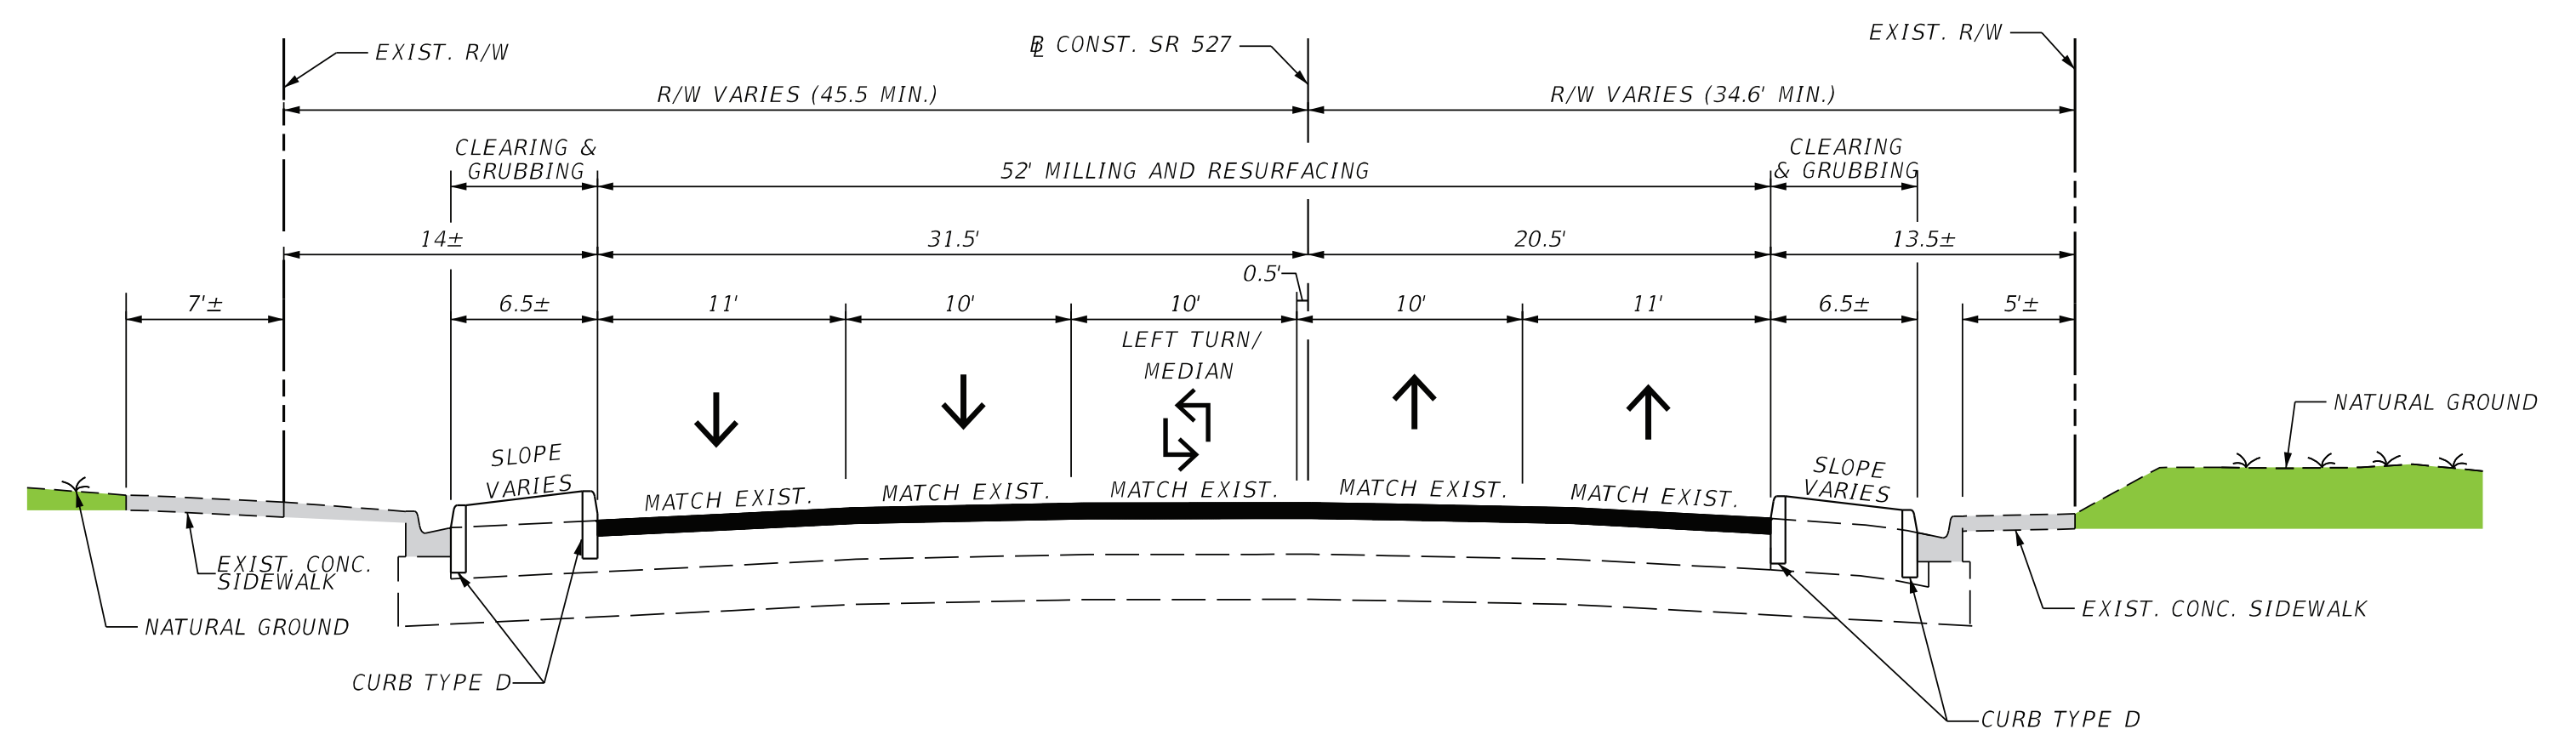

TYPICAL SECTION #3B

SR 527 (Orange Ave.)

(On Street Parking - Location Varies)

ST A. 117+15.00 to ST A. 125+06.87

Design Speed: = 40 MPH

(ST A 107+56.22 to ST A 125+06.87)

