




S.R. A1A FROM NORTH OF PINEDA CAUSEWAY (S.R. 404) TO SOUTH OF SHERRY LEE LANE (36TH STREET) TYPICAL SECTION

FPID NO.: 445214-1-52-01

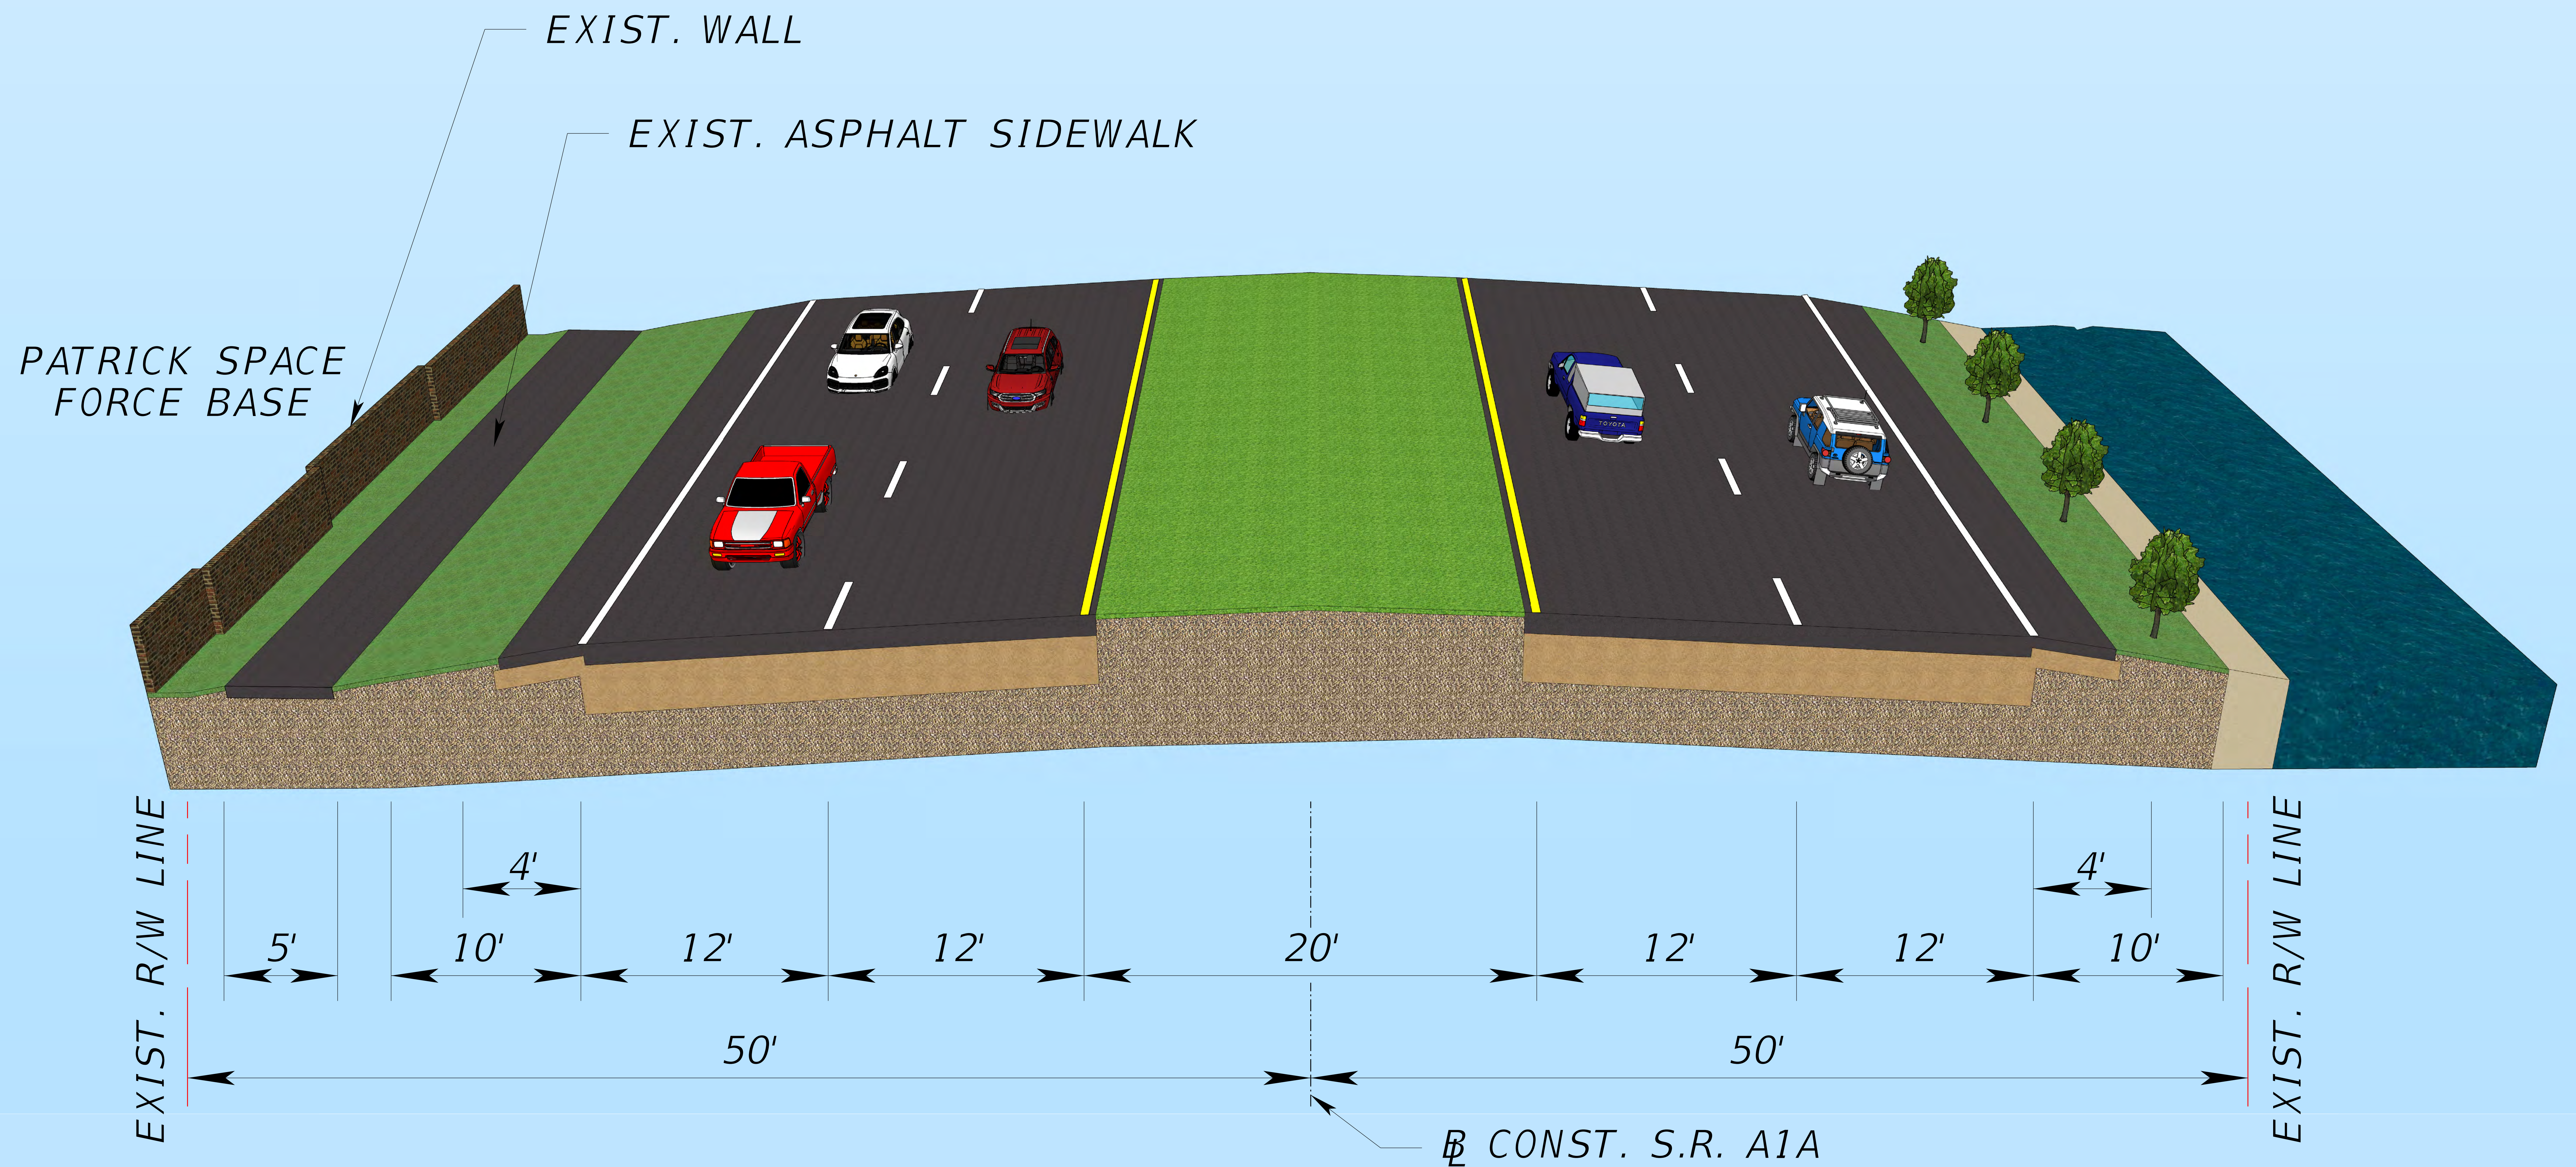

TYPICAL SECTION NO. 2
FROM SOUTH OF SCHOOL AVENUE TO SOUTH OF SHERRY LEE LANE
APPROXIMATE SEGMENT LENGTH: 3.2 MILES