




Silver Star Road (S.R. 438) Safety Improvements


From Lake Stanley Road to Hiawassee Road

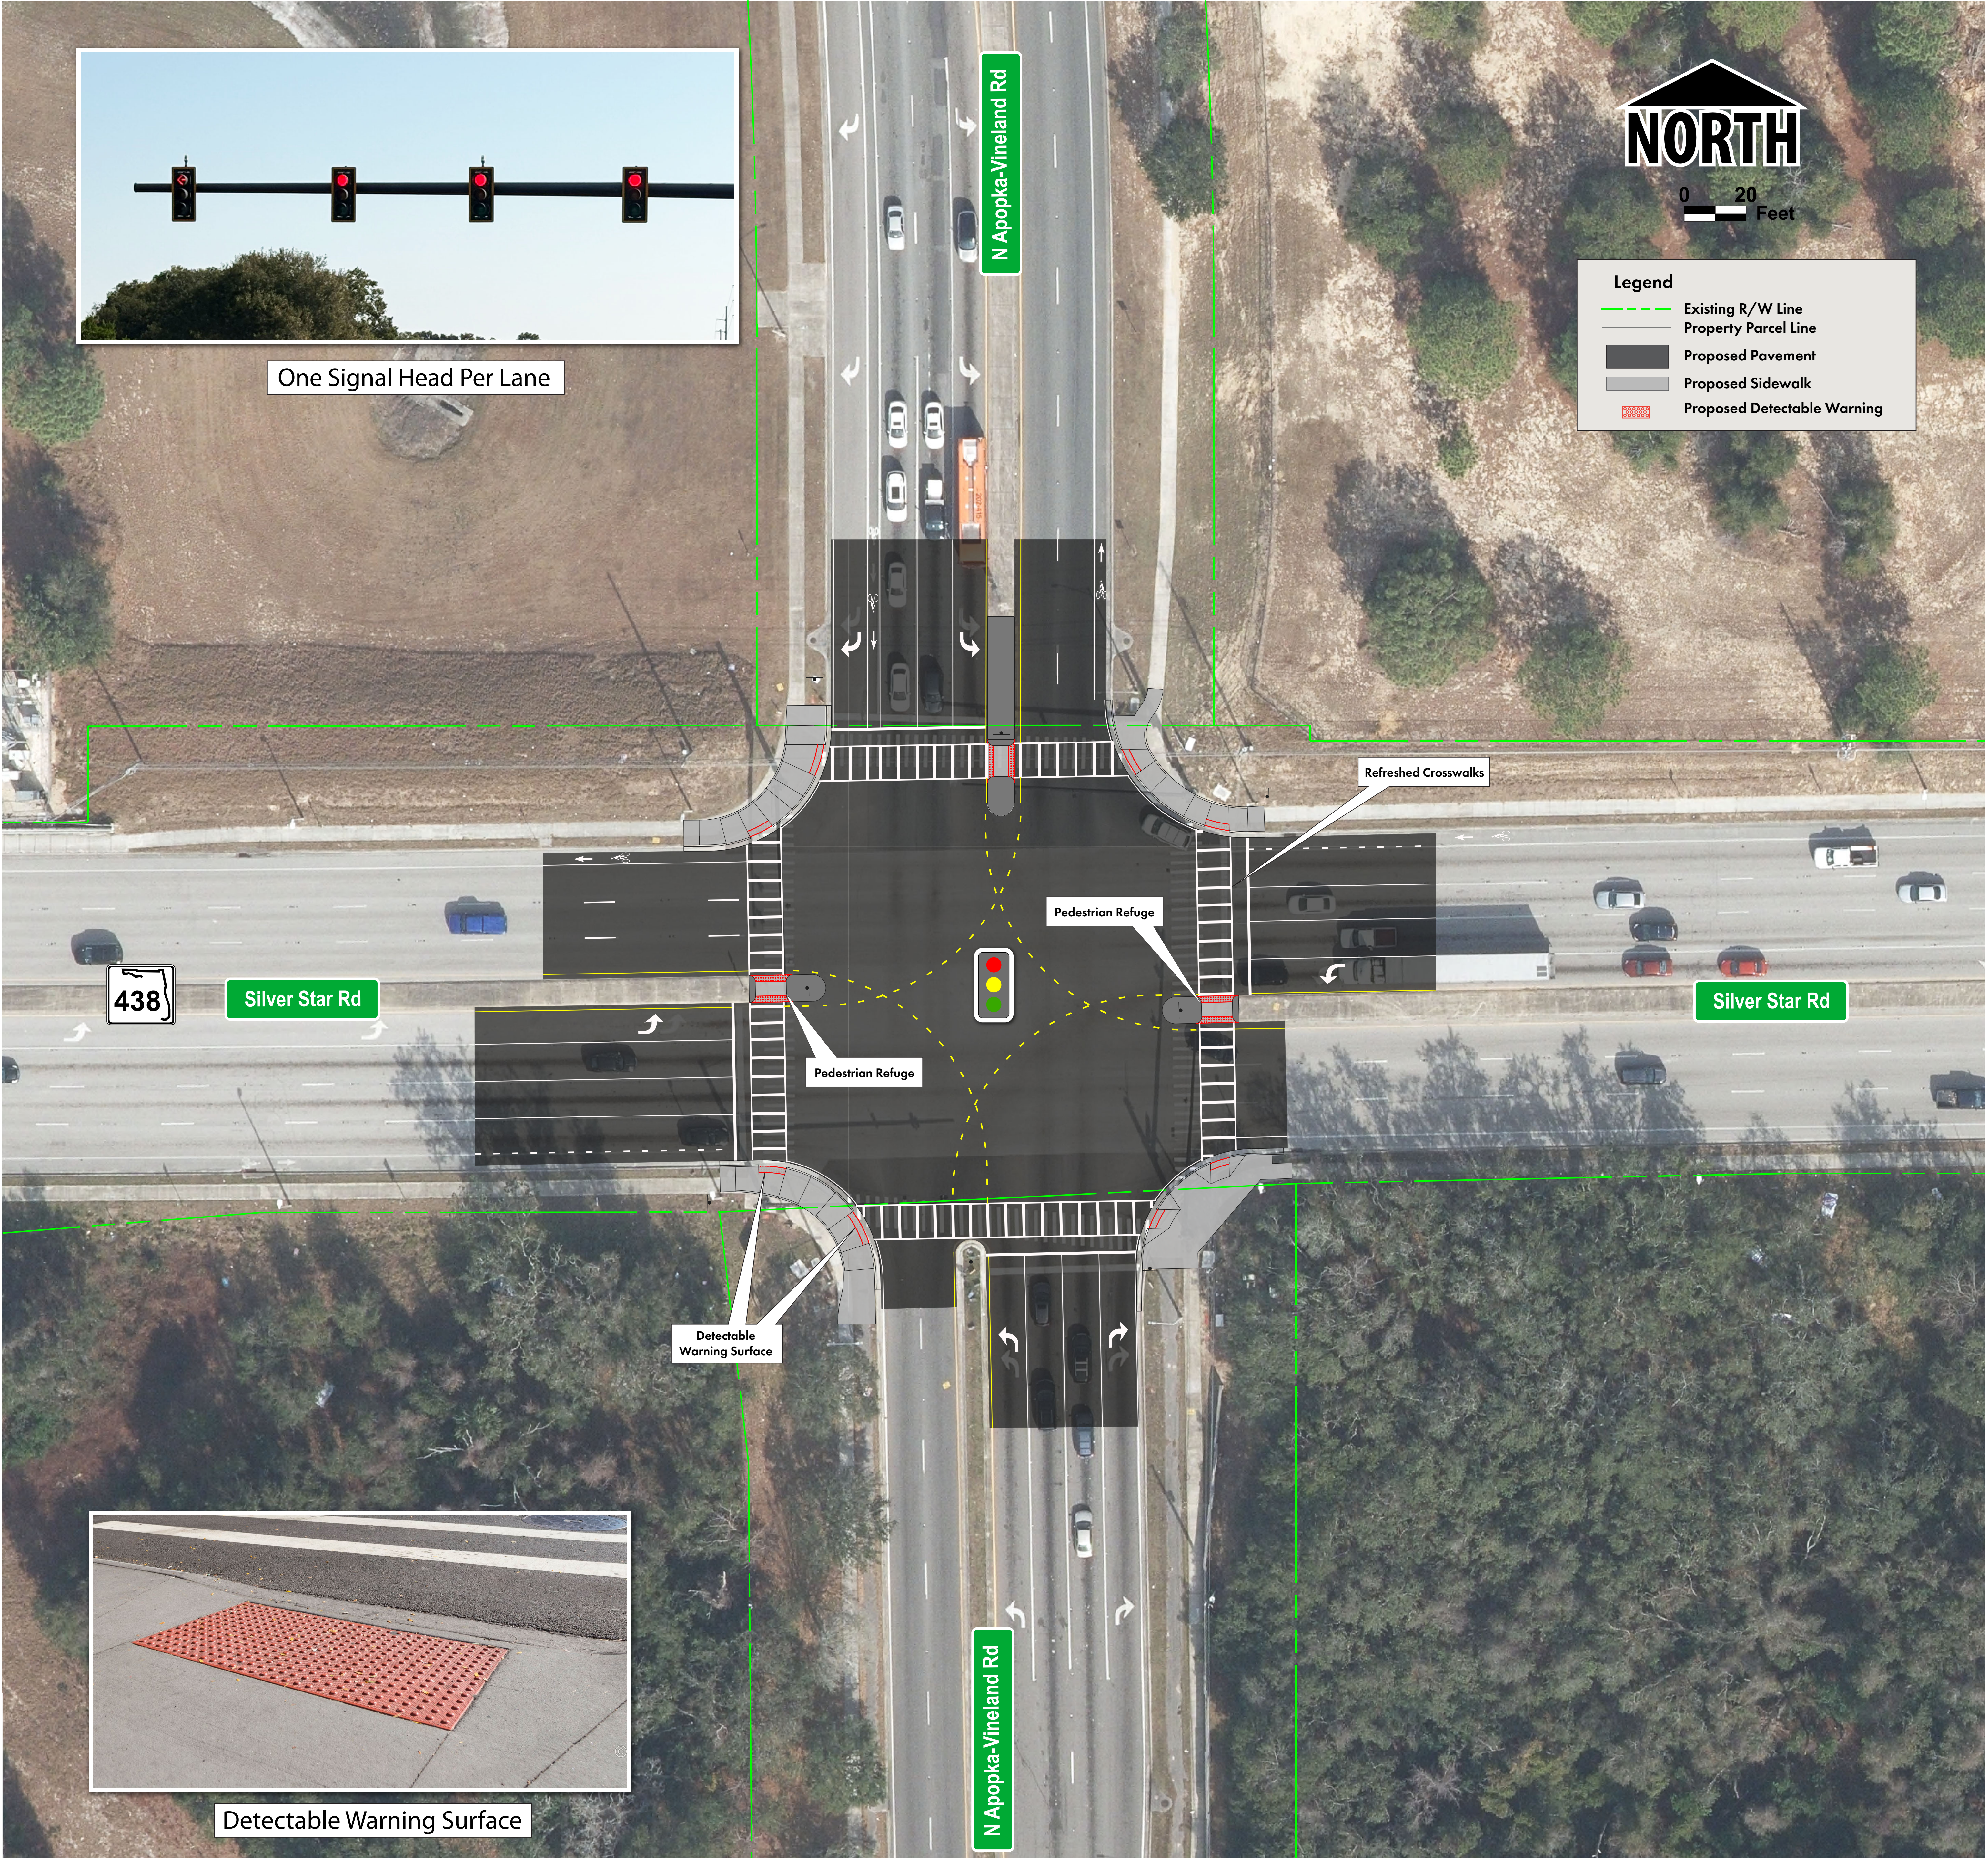

Apopka-Vineland Road Intersection

Silver Star Road (S.R. 438) Safety Improvements

From Lake Stanley Road to Hiawassee Road

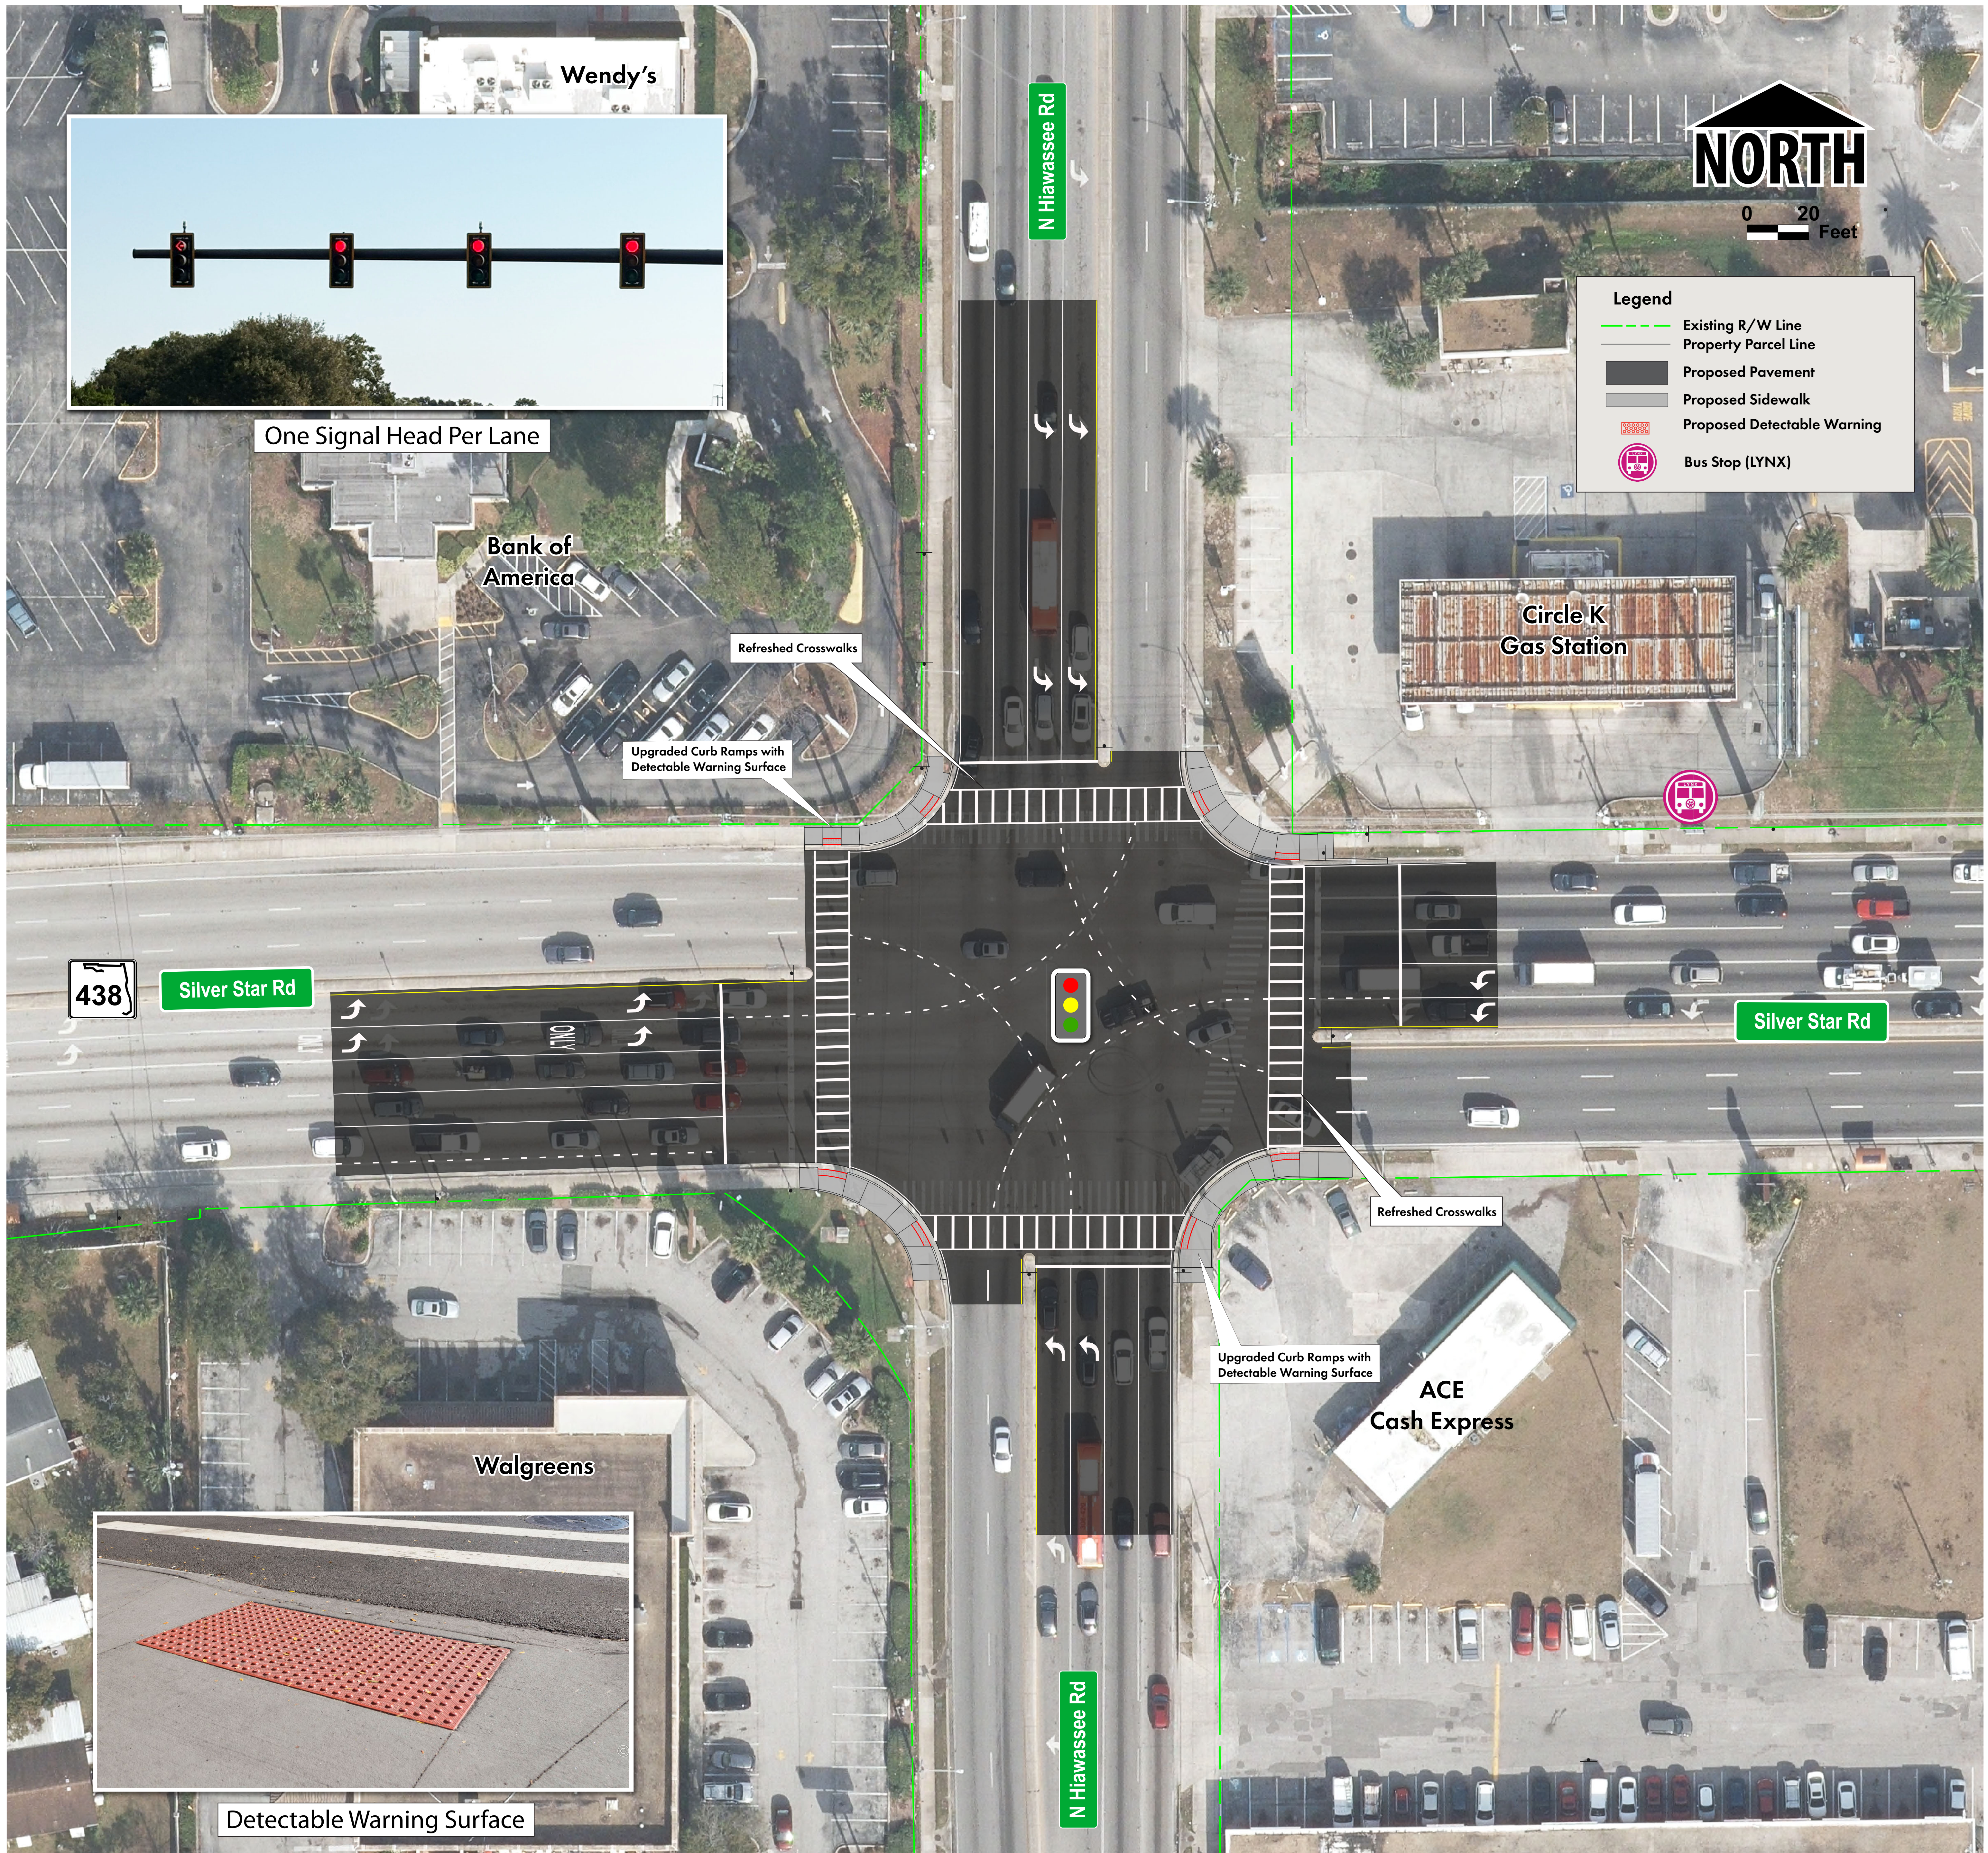


Hiawassee Road

Intersection

Silver Star Road (S.R. 438) Safety Improvements

From Lake Stanley Road to Hiawassee Road

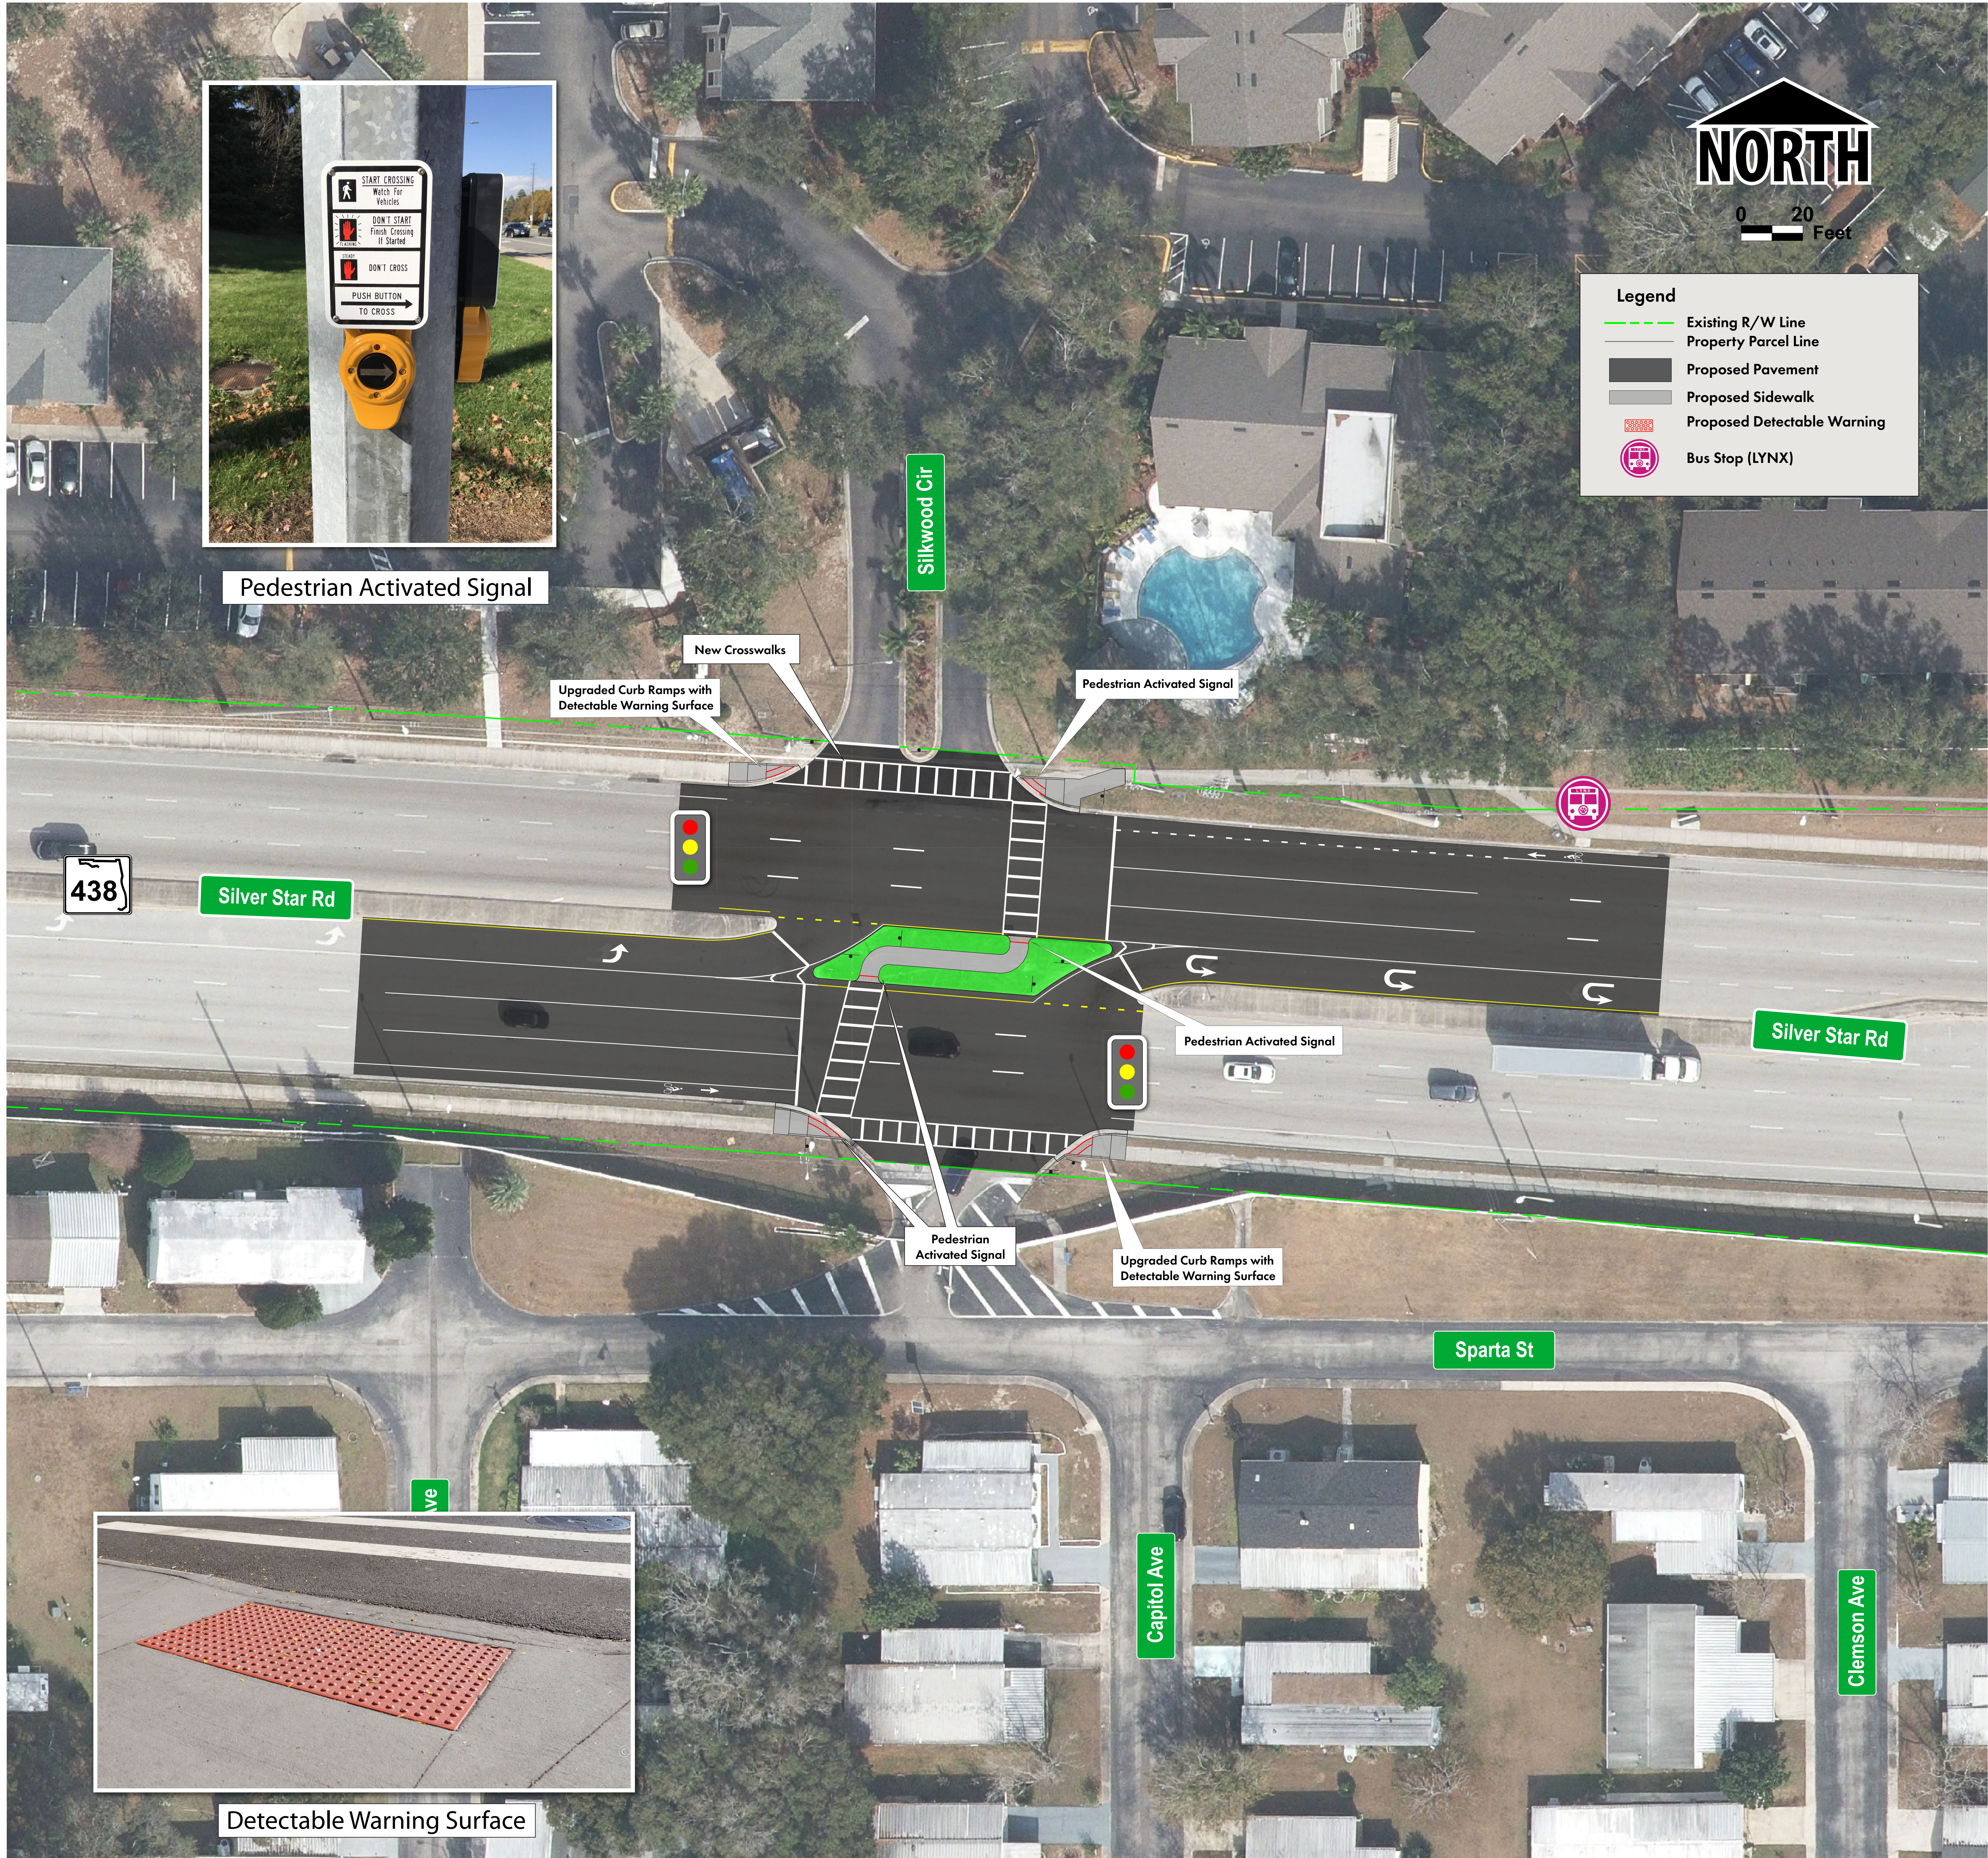


Silkwood Circle Intersection



Silver Star Road (S.R. 438) Safety Improvements

From Lake Stanley Road to Hiawassee Road

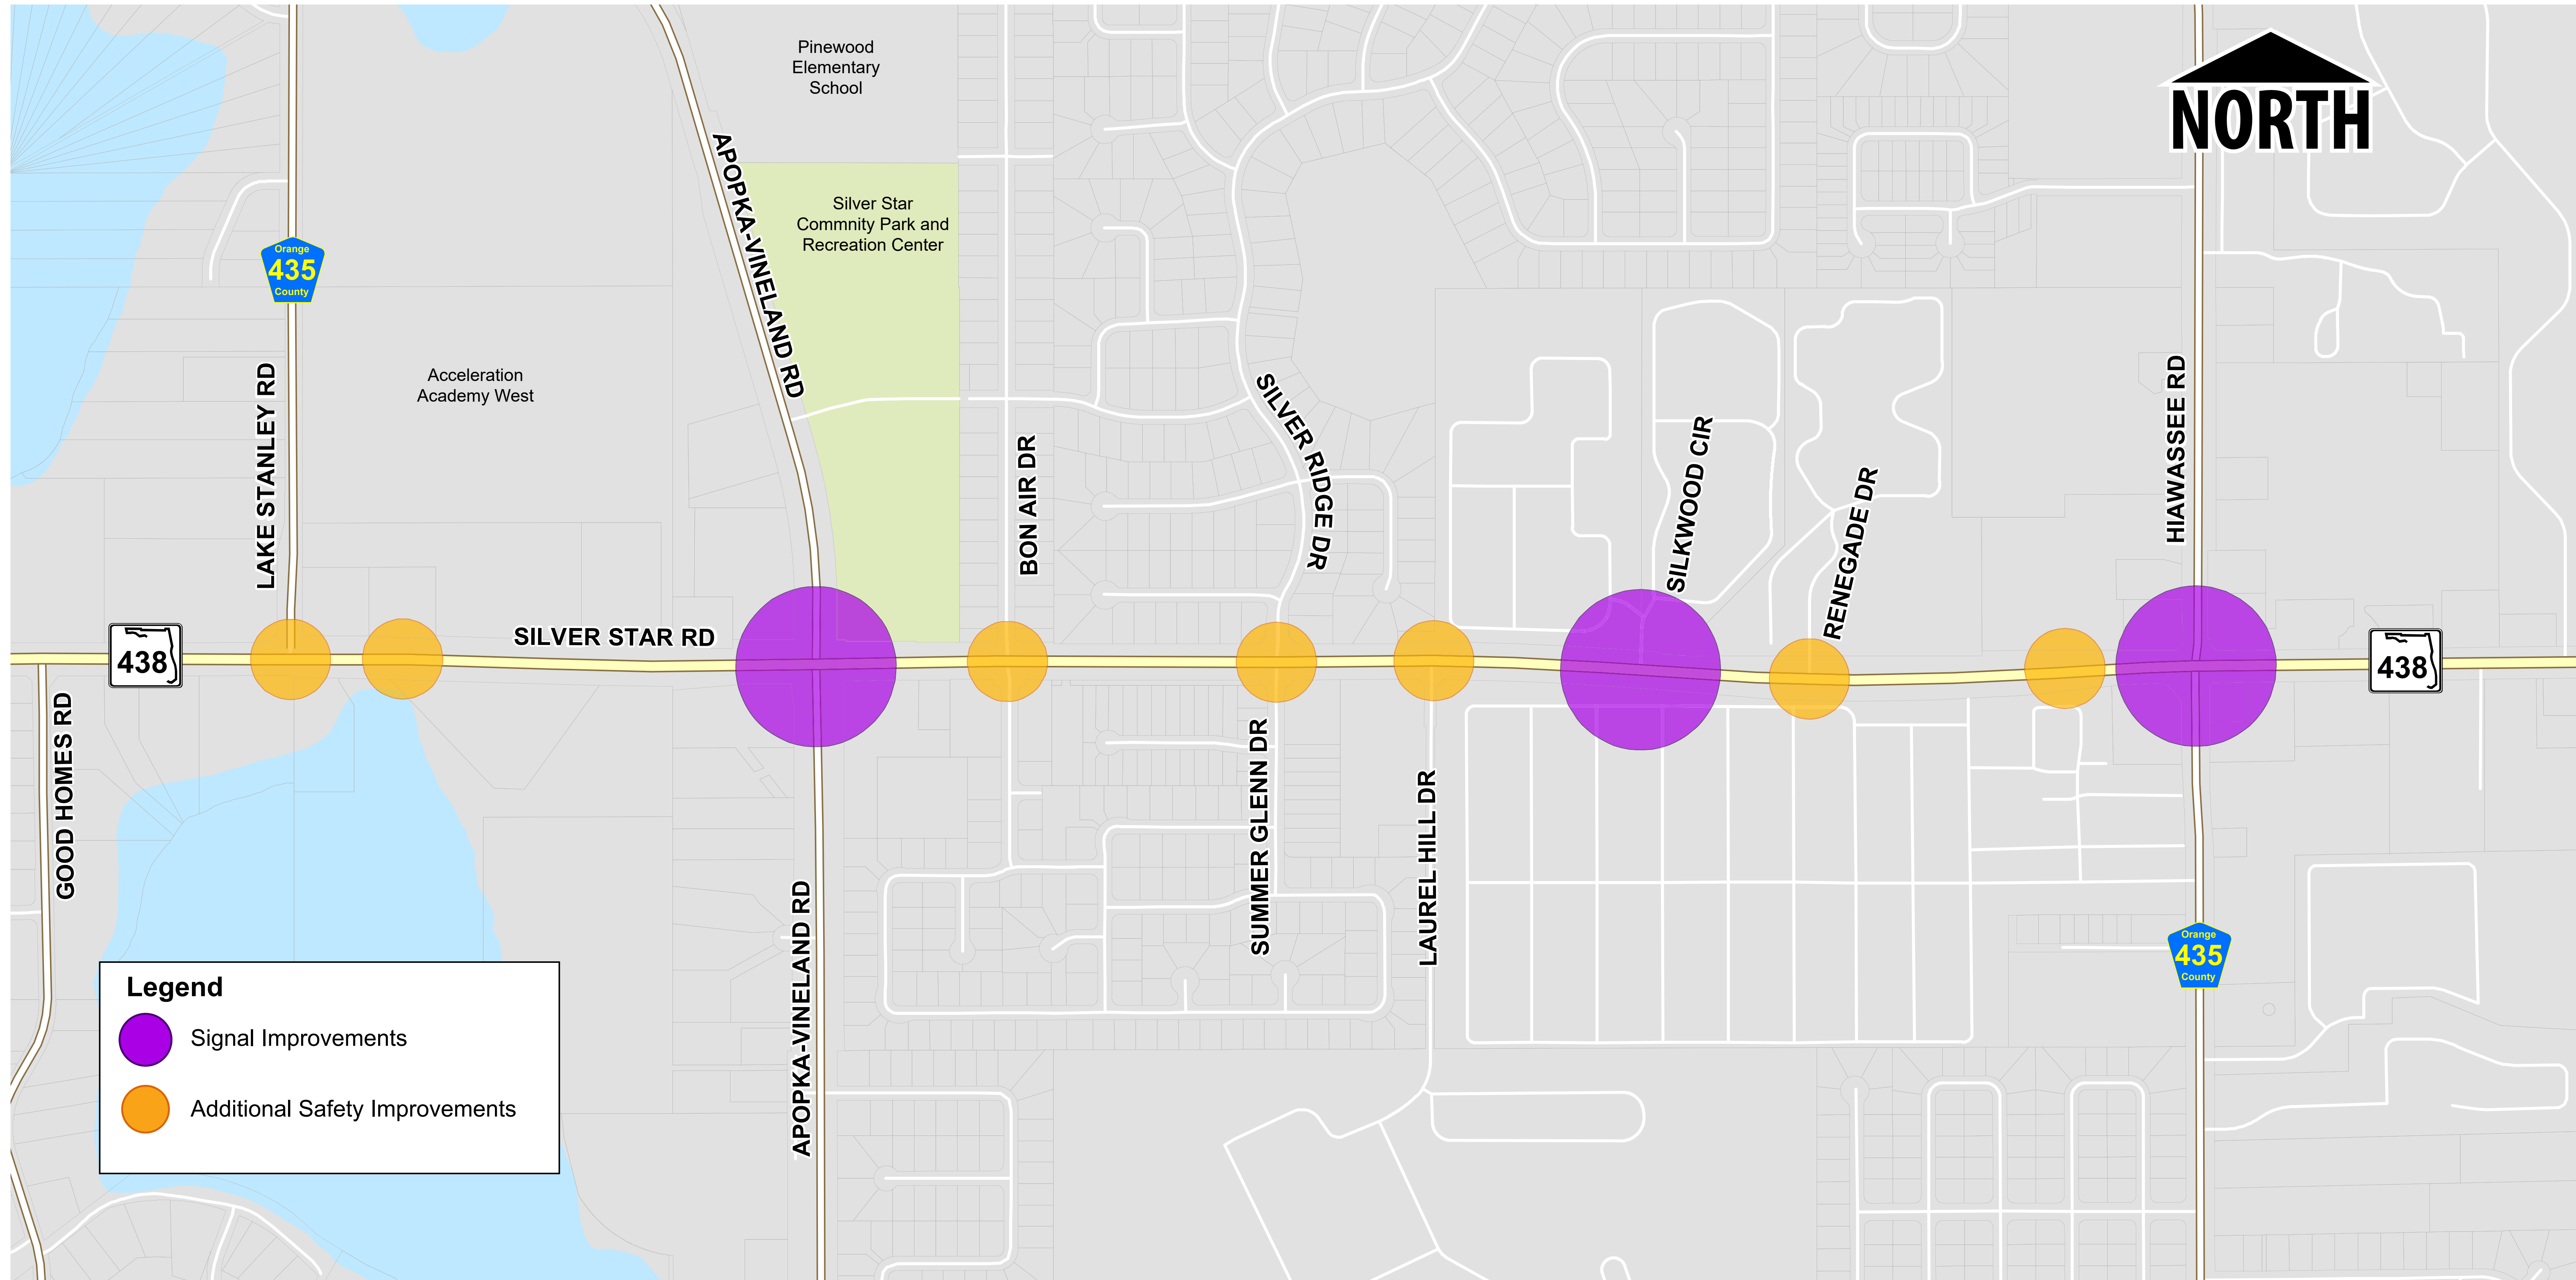

Project Overview Map