
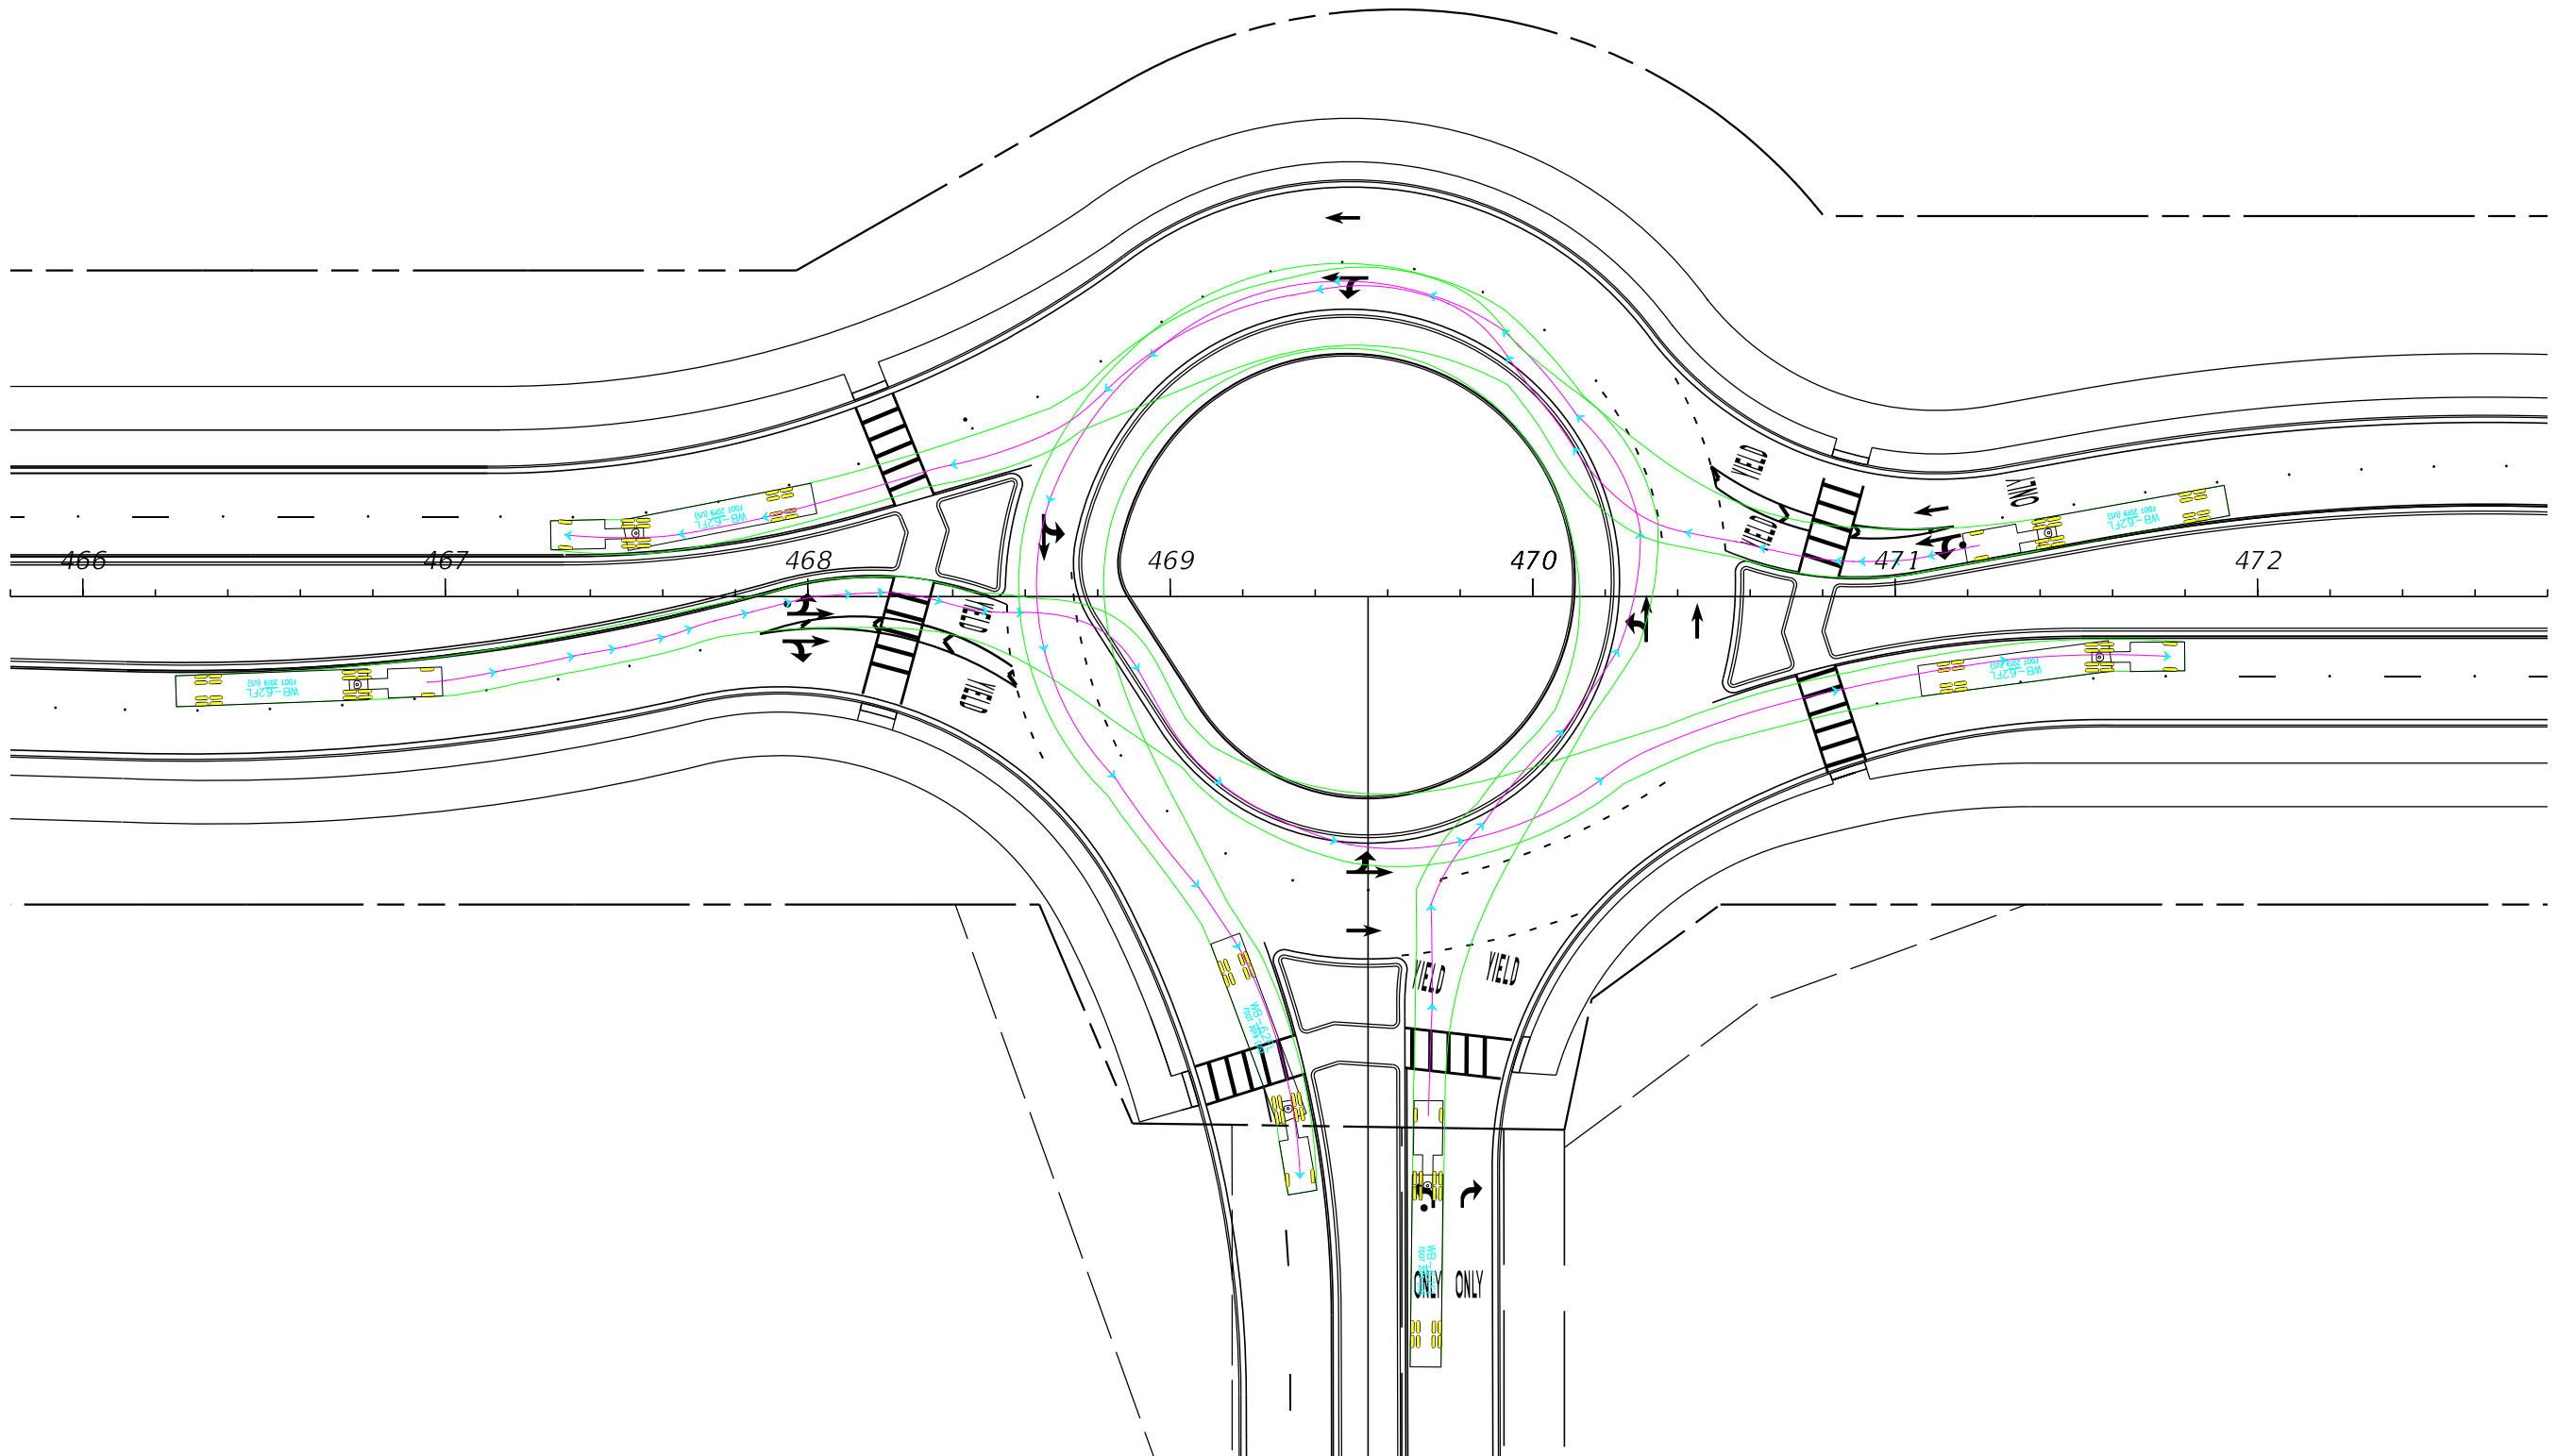


**U.S. 301 (S.R. 35) Improvements**  
U.S. 301 Realignment from Warm Springs Avenue to Florida's Turnpike  
(FPID #430132-5 & 430132-4 Interchange Improvements)

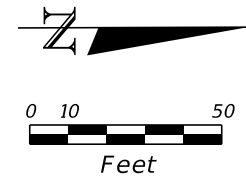

REVISIONS			
DATE	DESCRIPTION	DATE	DESCRIPTION



ENGINEER OF RECORD  
 JAMES N. KALOWSKY, P.E.  
 LICENSE NUMBER: P.E. 97039  
 DRMP, INC.  
 941 LAKE BALDWIN LANE  
 ORLANDO, FL 32814

STATE OF FLORIDA DEPARTMENT OF TRANSPORTATION		
ROAD NO.	COUNTY	FINANCIAL PROJECT ID
SR 35	SUMTER	430132-5-52-01

**ROUNDABOUT  
AUTOTURN ANALYSIS**

SHEET NO.


THE OFFICIAL RECORD OF THIS SHEET IS THE ELECTRONIC FILE DIGITALLY SIGNED AND SEALED UNDER RULE 61G15-23.004, F.A.C.

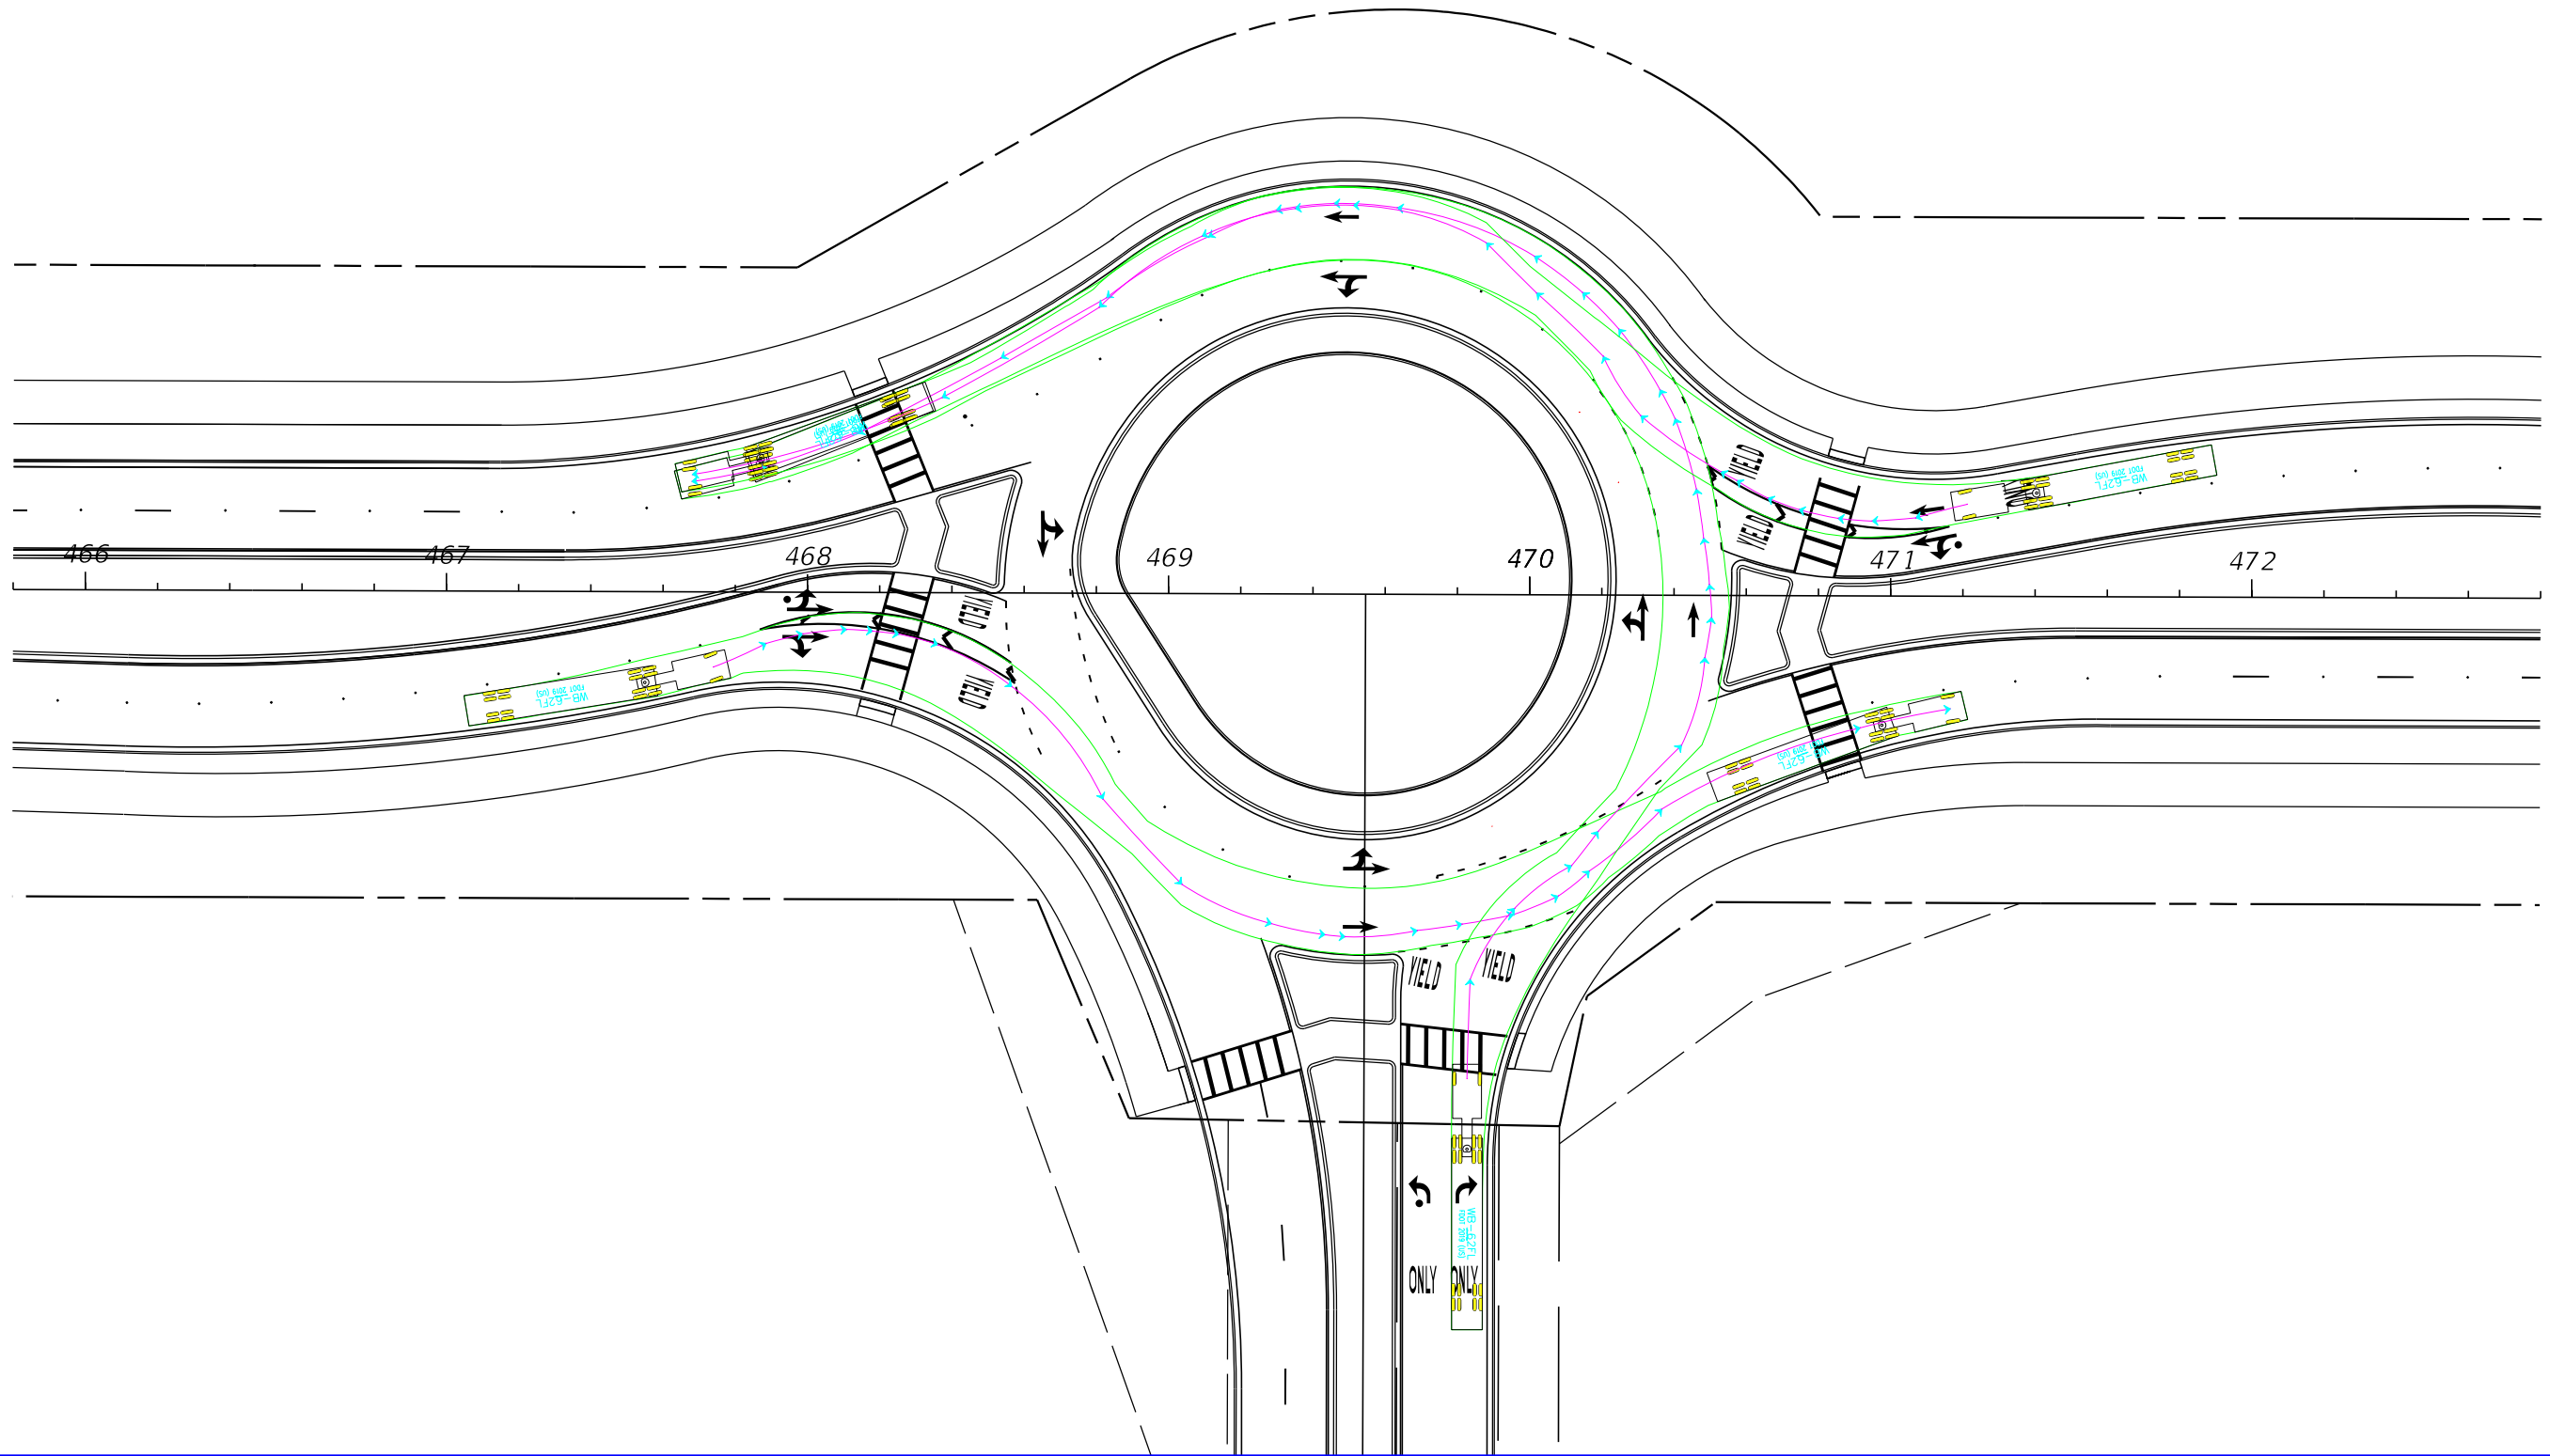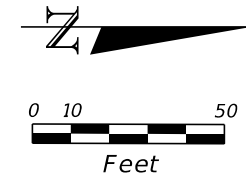

REVISIONS				ENGINEER OF RECORD		STATE OF FLORIDA DEPARTMENT OF TRANSPORTATION			SHEET NO.
DATE	DESCRIPTION	DATE	DESCRIPTION	JAMES N. KALOWSKY, P.E. LICENSE NUMBER: P.E. 97039 DRMP, INC. 941 LAKE BALDWIN LANE ORLANDO, FL 32814		ROAD NO.	COUNTY	FINANCIAL PROJECT ID	
						SR 35	SUMTER	430132-5-52-01	

THE OFFICIAL RECORD OF THIS SHEET IS THE ELECTRONIC FILE DIGITALLY SIGNED AND SEALED UNDER RULE 61G15-23.004, F.A.C.

# Proposed Typical Section

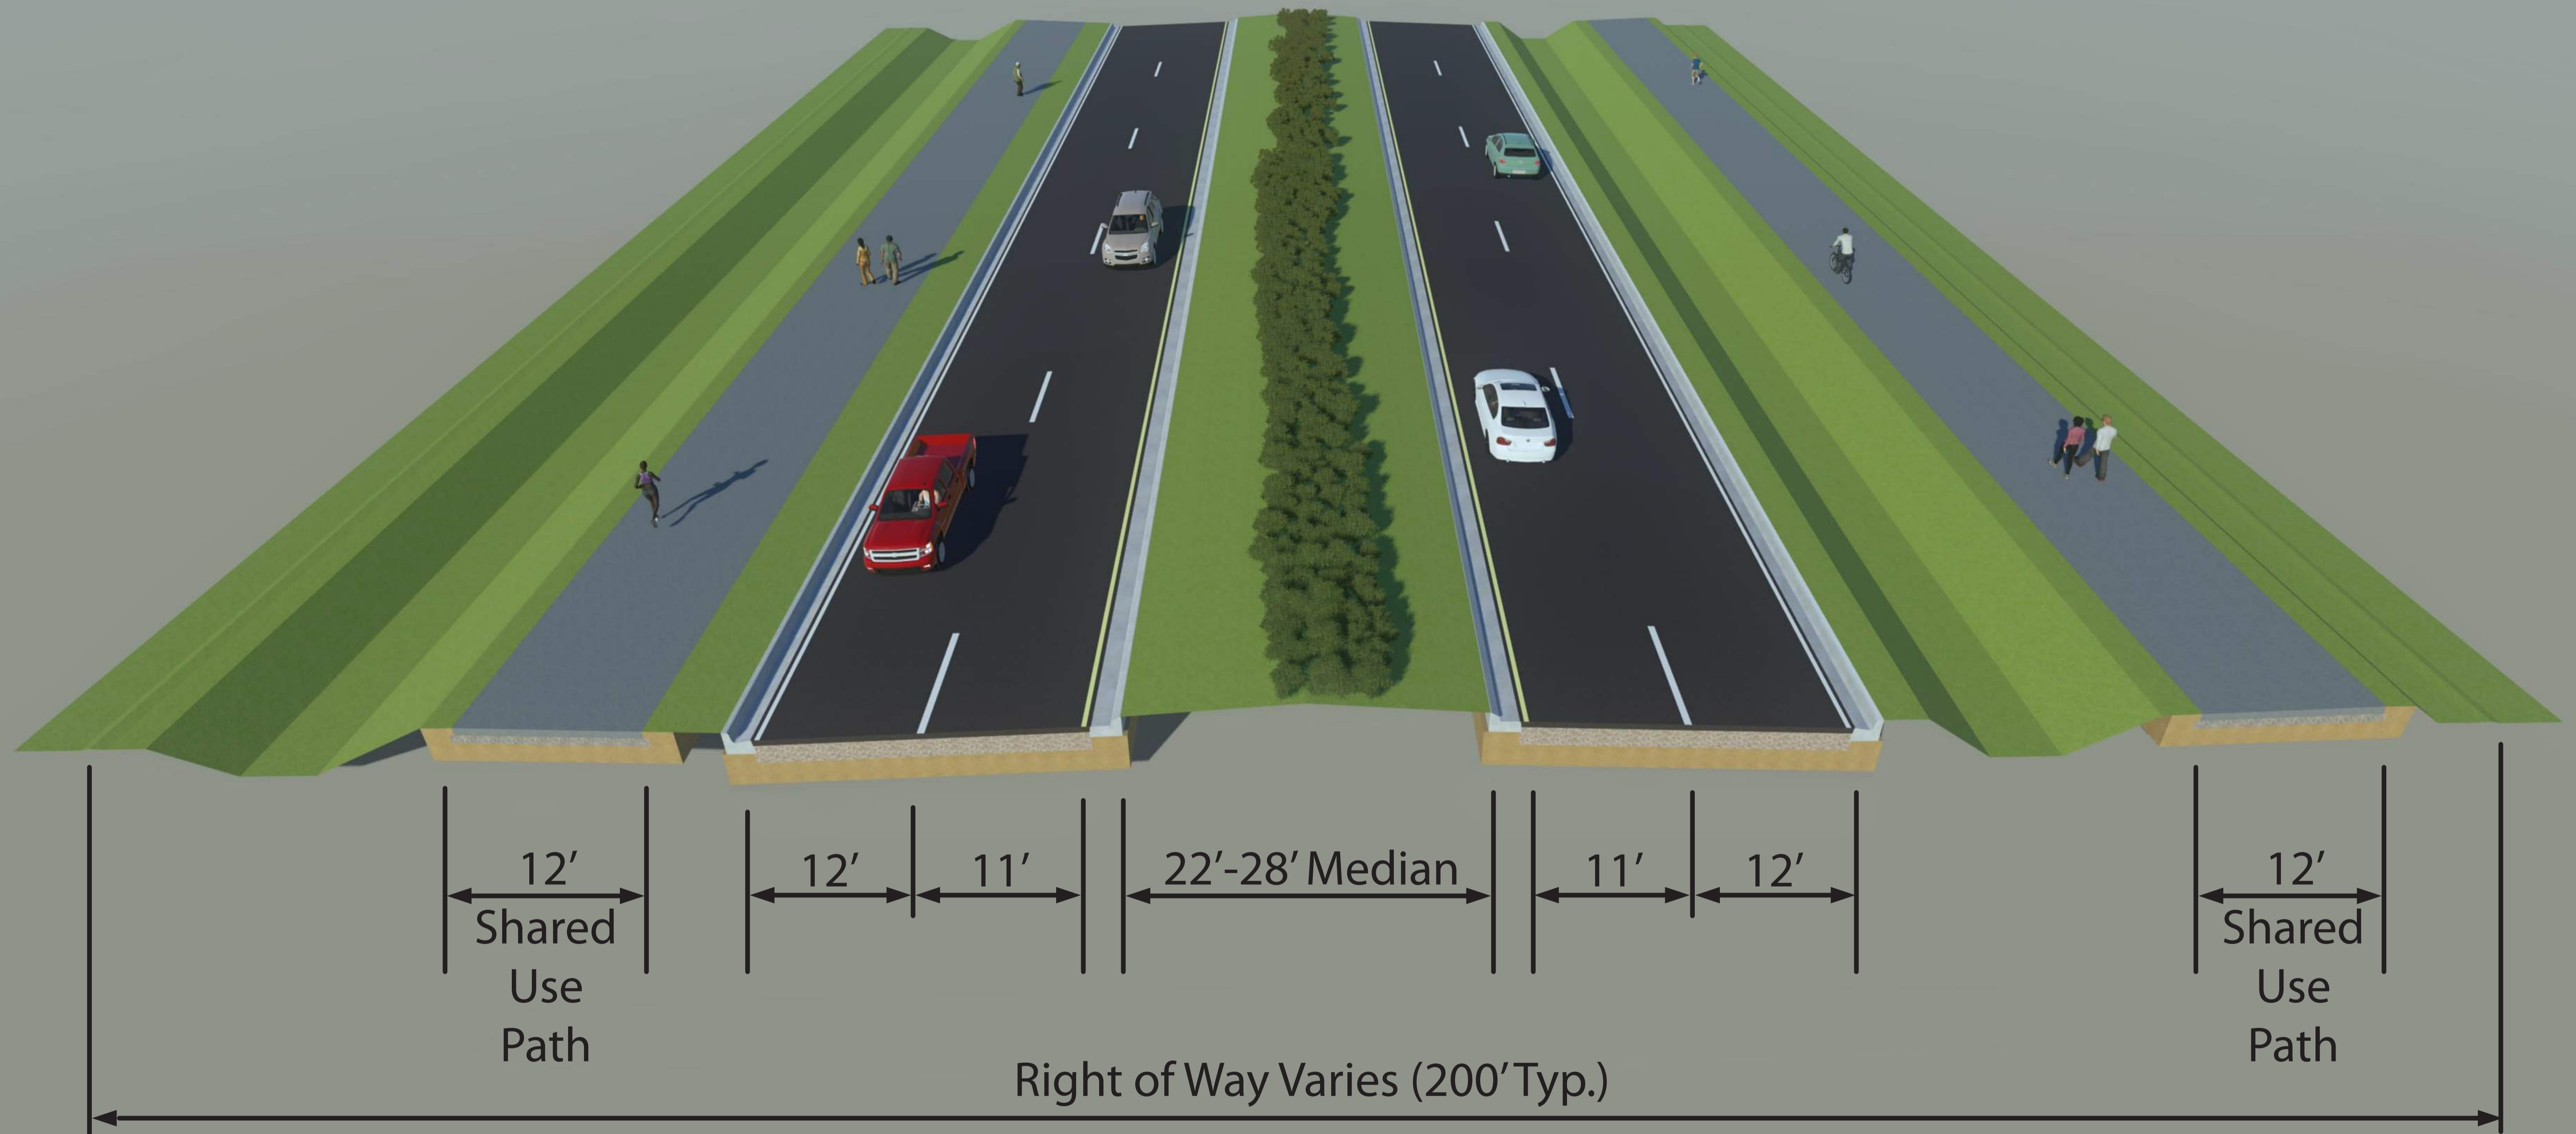

U.S. 301 (S.R. 35) Improvements  
from C.R. 470 to Florida's Turnpike (S.R. 91)  
Financial Project Identification (FPID) Nos.: 430132-2, 430132-4 & 430132-5