

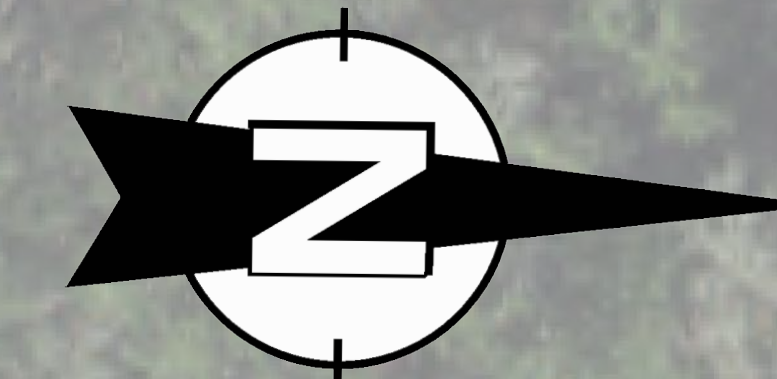


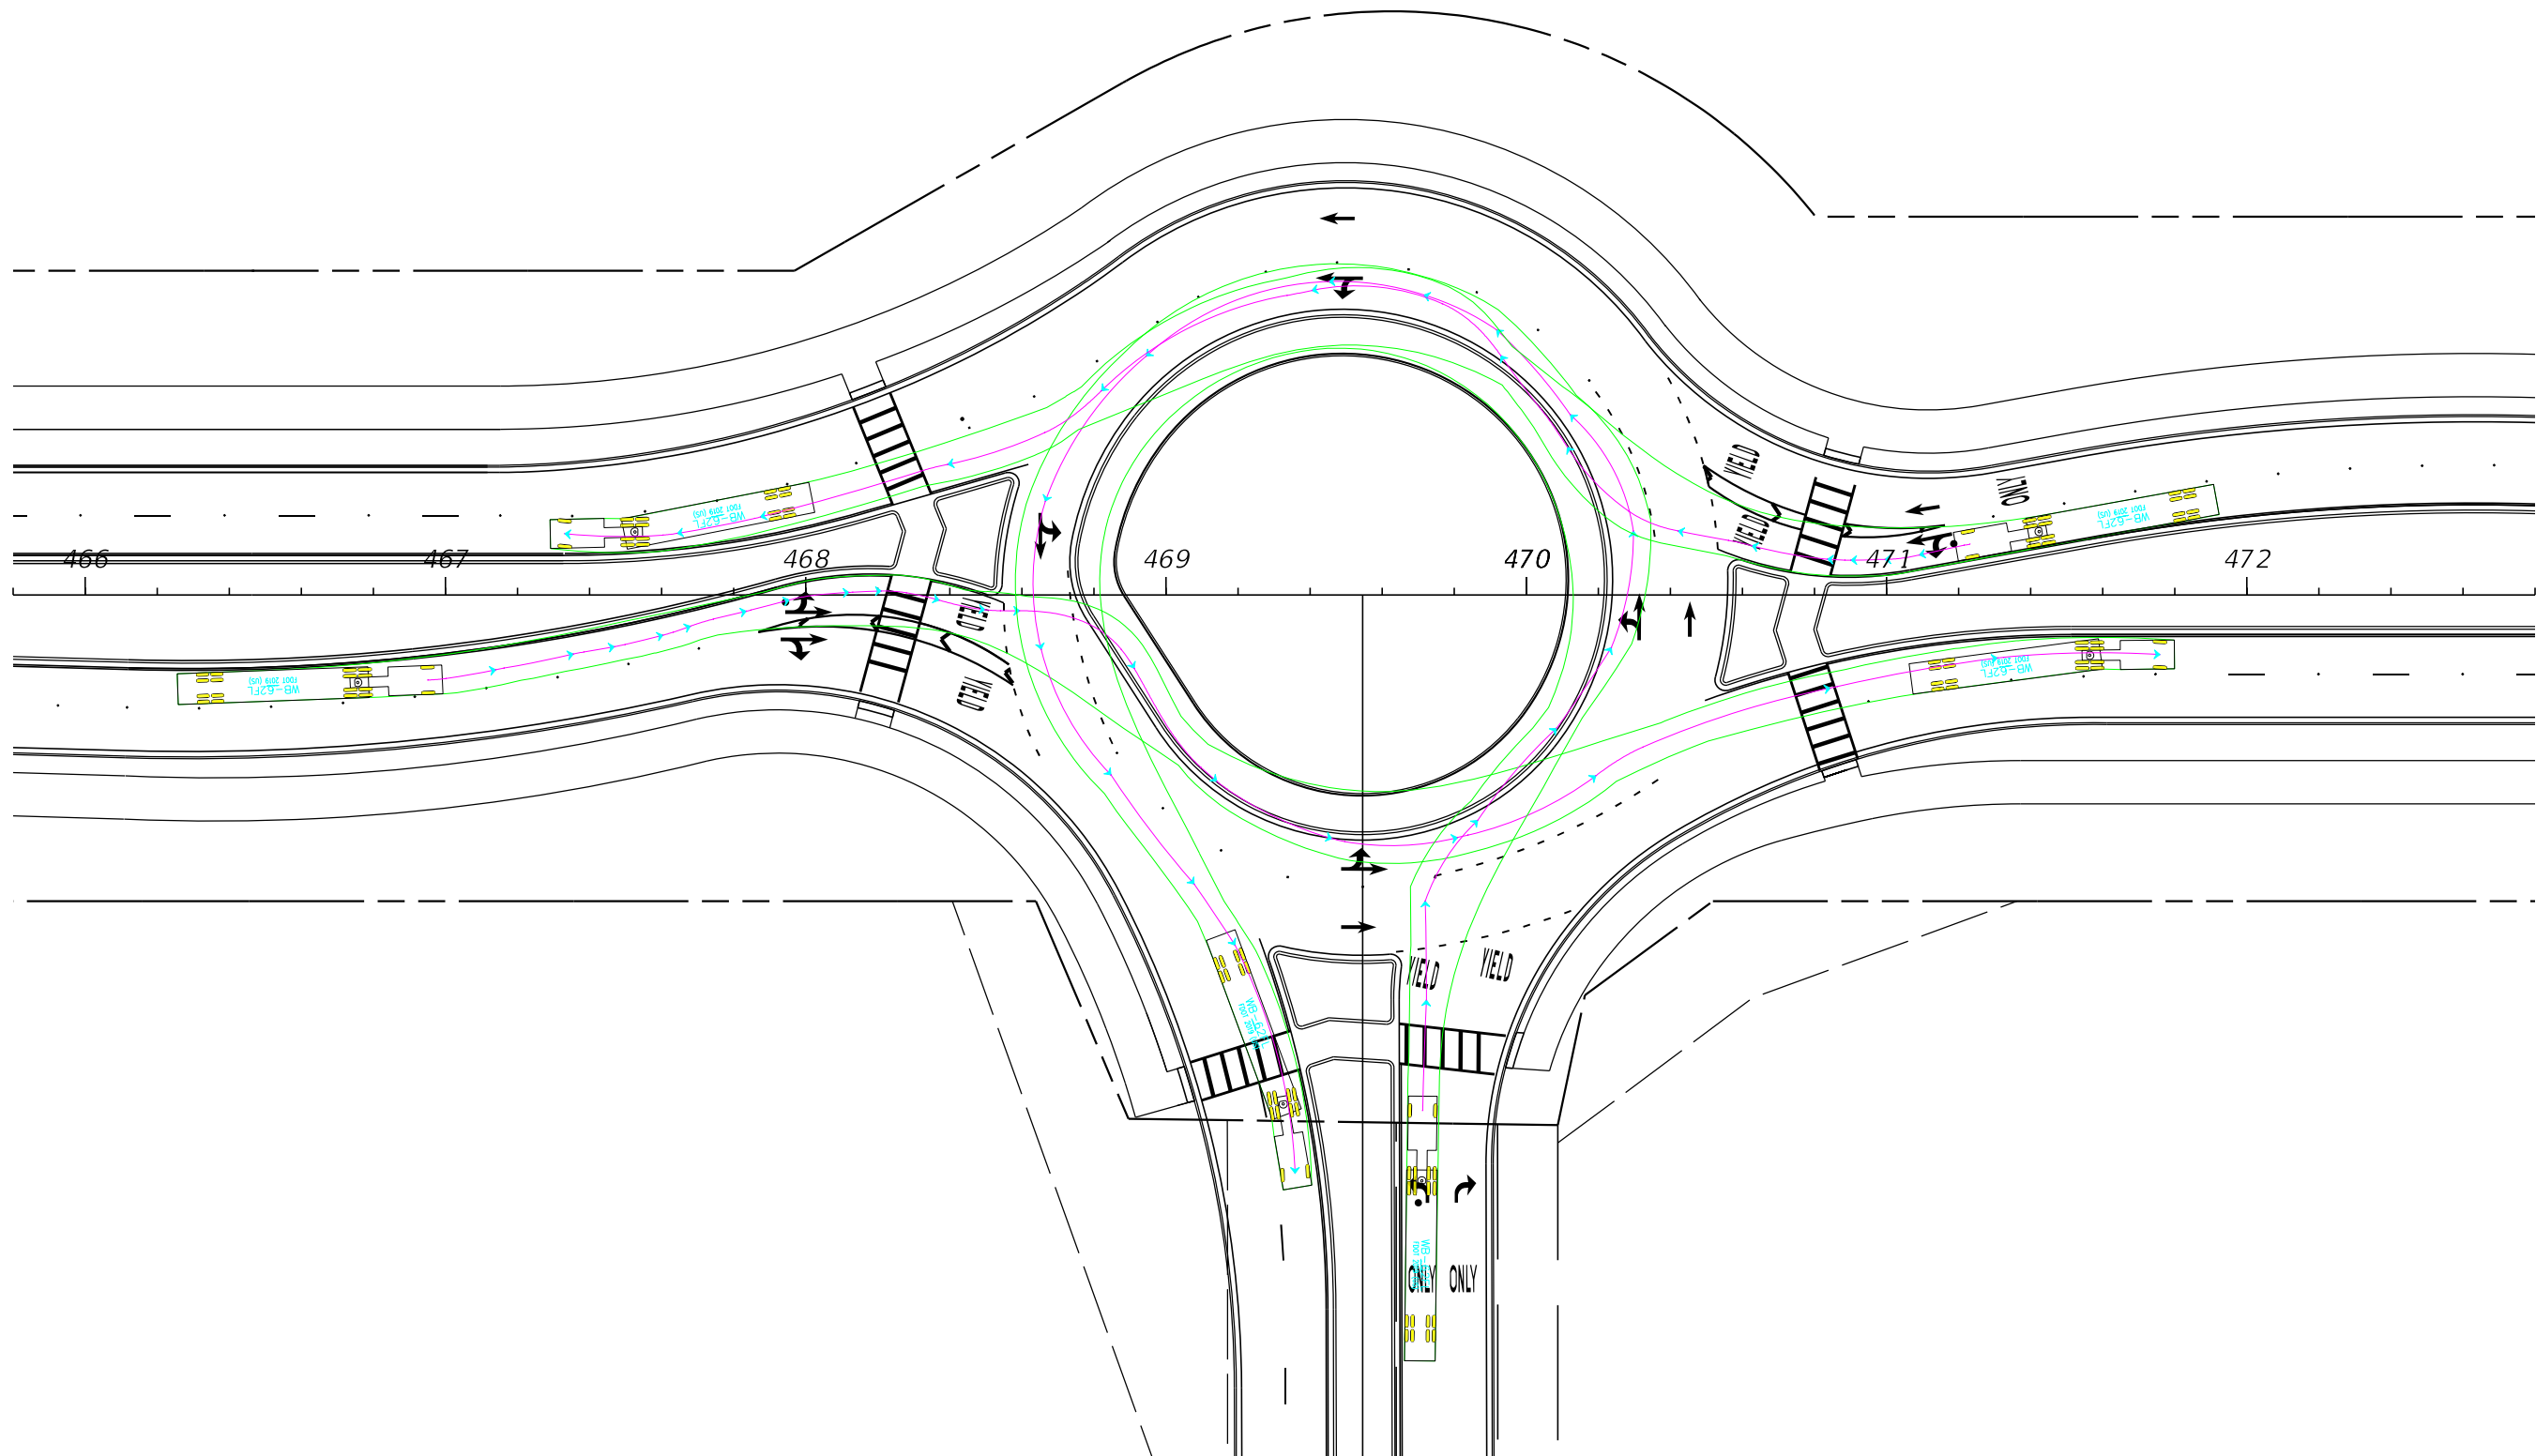

301

Marsh Bend Trail



U.S. 301 (S.R. 35) Improvements
U.S. 301 Realignment from Warm Springs Avenue to Florida's Turnpike
(FPID #430132-5 & 430132-4 Interchange Improvements)

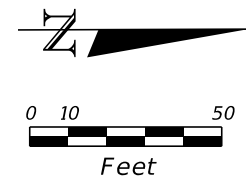

REVISIONS				ENGINEER OF RECORD	STATE OF FLORIDA DEPARTMENT OF TRANSPORTATION			SHEET NO.
DATE	DESCRIPTION	DATE	DESCRIPTION		ROAD NO.	COUNTY	FINANCIAL PROJECT ID	
				JAMES N. KALOWSKY, P.E. LICENSE NUMBER: P.E. 97039 DRMP, INC. 941 LAKE BALDWIN LANE ORLANDO, FL 32814	SR 35	SUMTER	430132-5-52-01	

ROUNDABOUT
AUTOTURN ANALYSIS

THE OFFICIAL RECORD OF THIS SHEET IS THE ELECTRONIC FILE DIGITALLY SIGNED AND SEALED UNDER RULE 61G15-23.004, F.A.C.

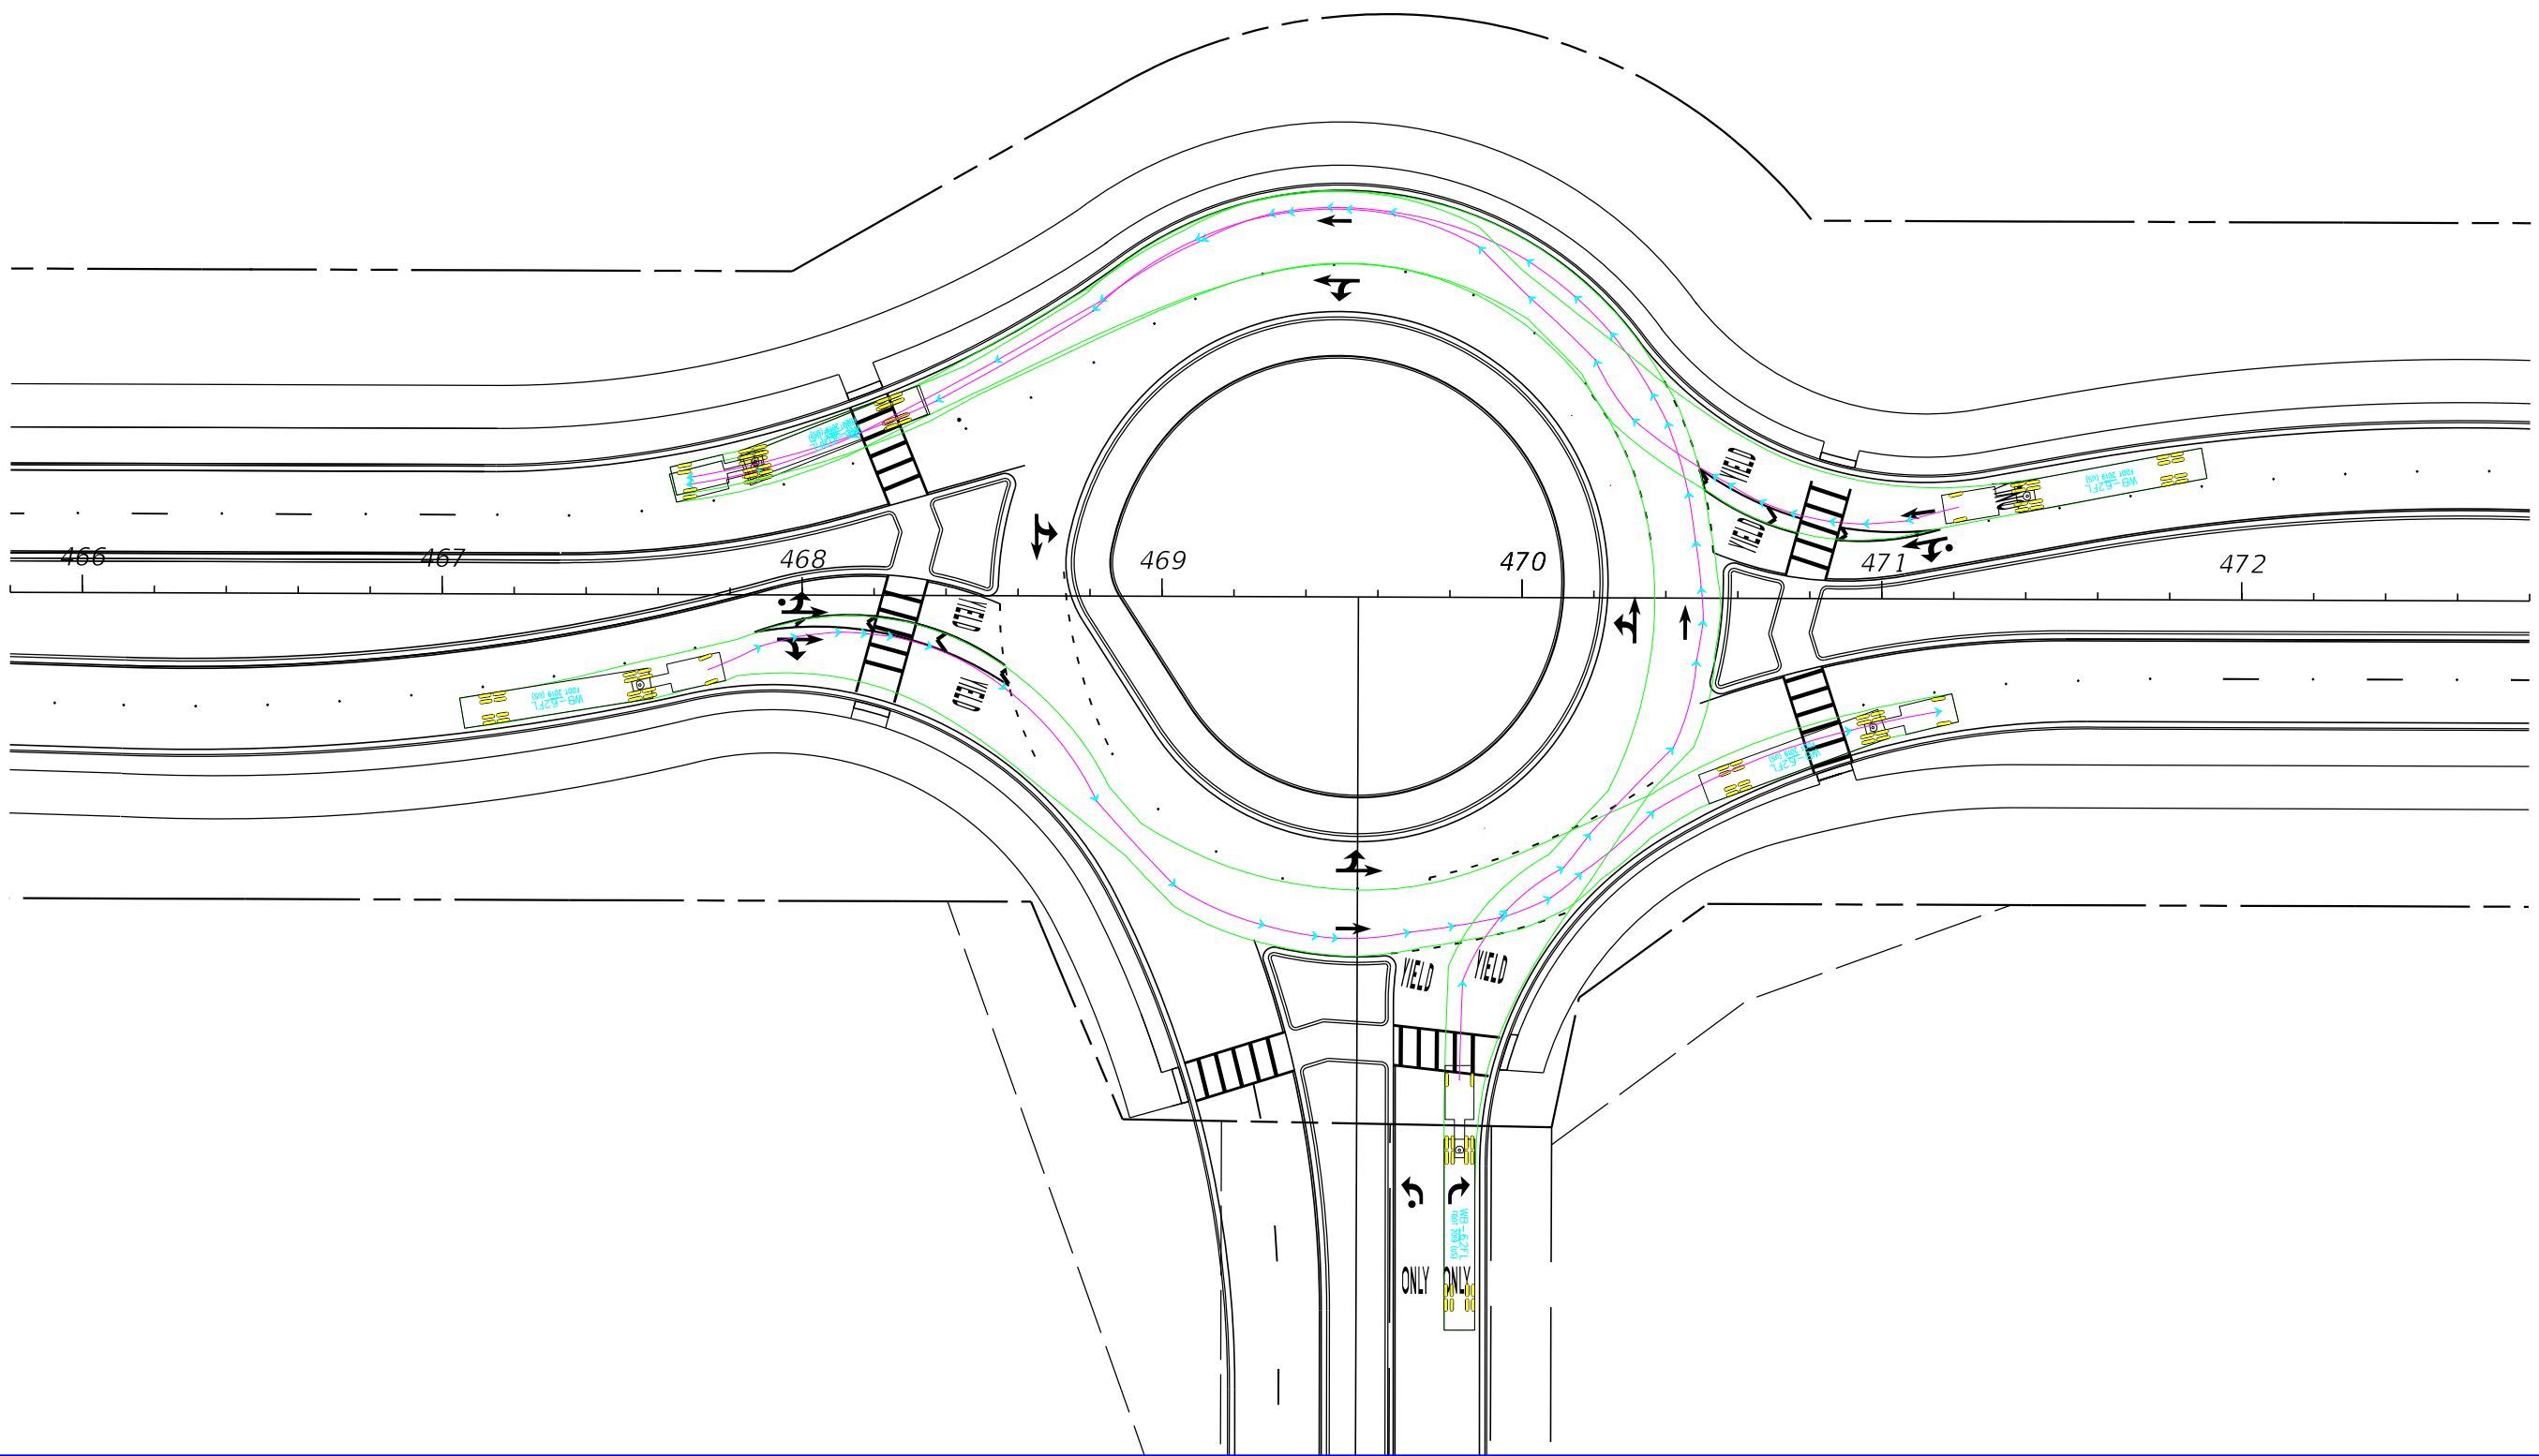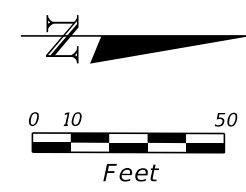


REVISIONS				ENGINEER OF RECORD	STATE OF FLORIDA DEPARTMENT OF TRANSPORTATION			SHEET NO.
DATE	DESCRIPTION	DATE	DESCRIPTION		ROAD NO.	COUNTY	FINANCIAL PROJECT ID	
				JAMES N. KALOWSKY, P.E. LICENSE NUMBER: P.E. 97039 DRMP, INC. 941 LAKE BALDWIN LANE ORLANDO, FL 32814	SR 35	SUMTER	430132-5-52-01	

ROUNDABOUT
AUTOTURN ANALYSIS

THE OFFICIAL RECORD OF THIS SHEET IS THE ELECTRONIC FILE DIGITALLY SIGNED AND SEALED UNDER RULE 61G15-23.004, F.A.C.

Proposed Typical Section

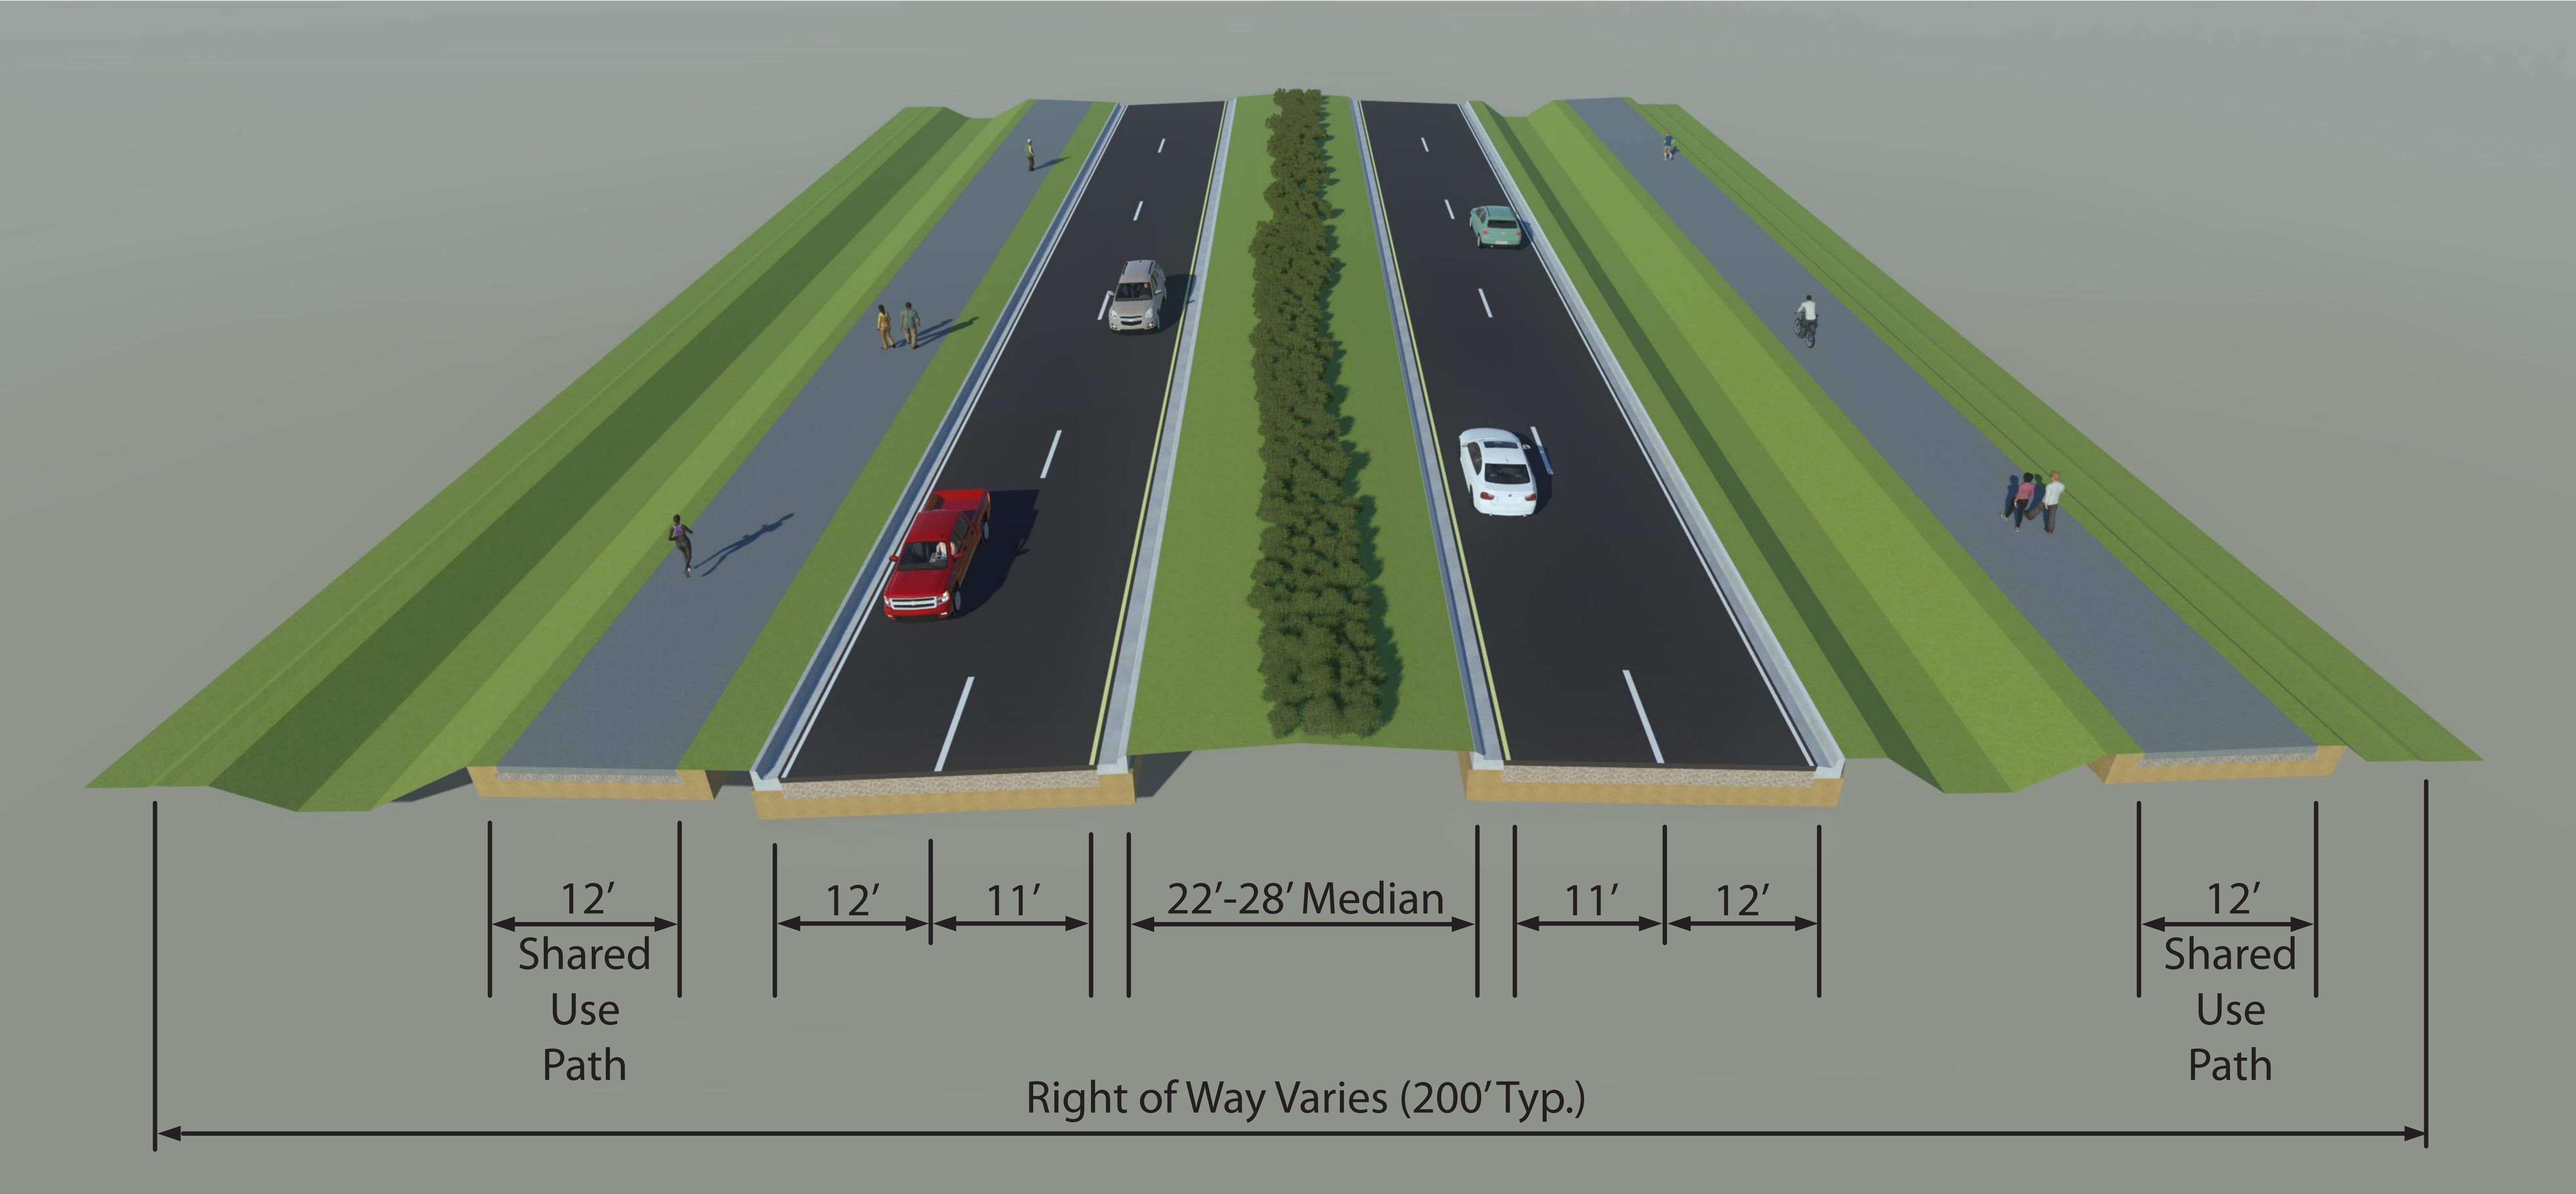

U.S. 301 (S.R. 35) Improvements
from C.R. 470 to Florida's Turnpike (S.R. 91)
Financial Project Identification (FPID) Nos.: 430132-2, 430132-4 & 430132-5