


Proposed Typical Section

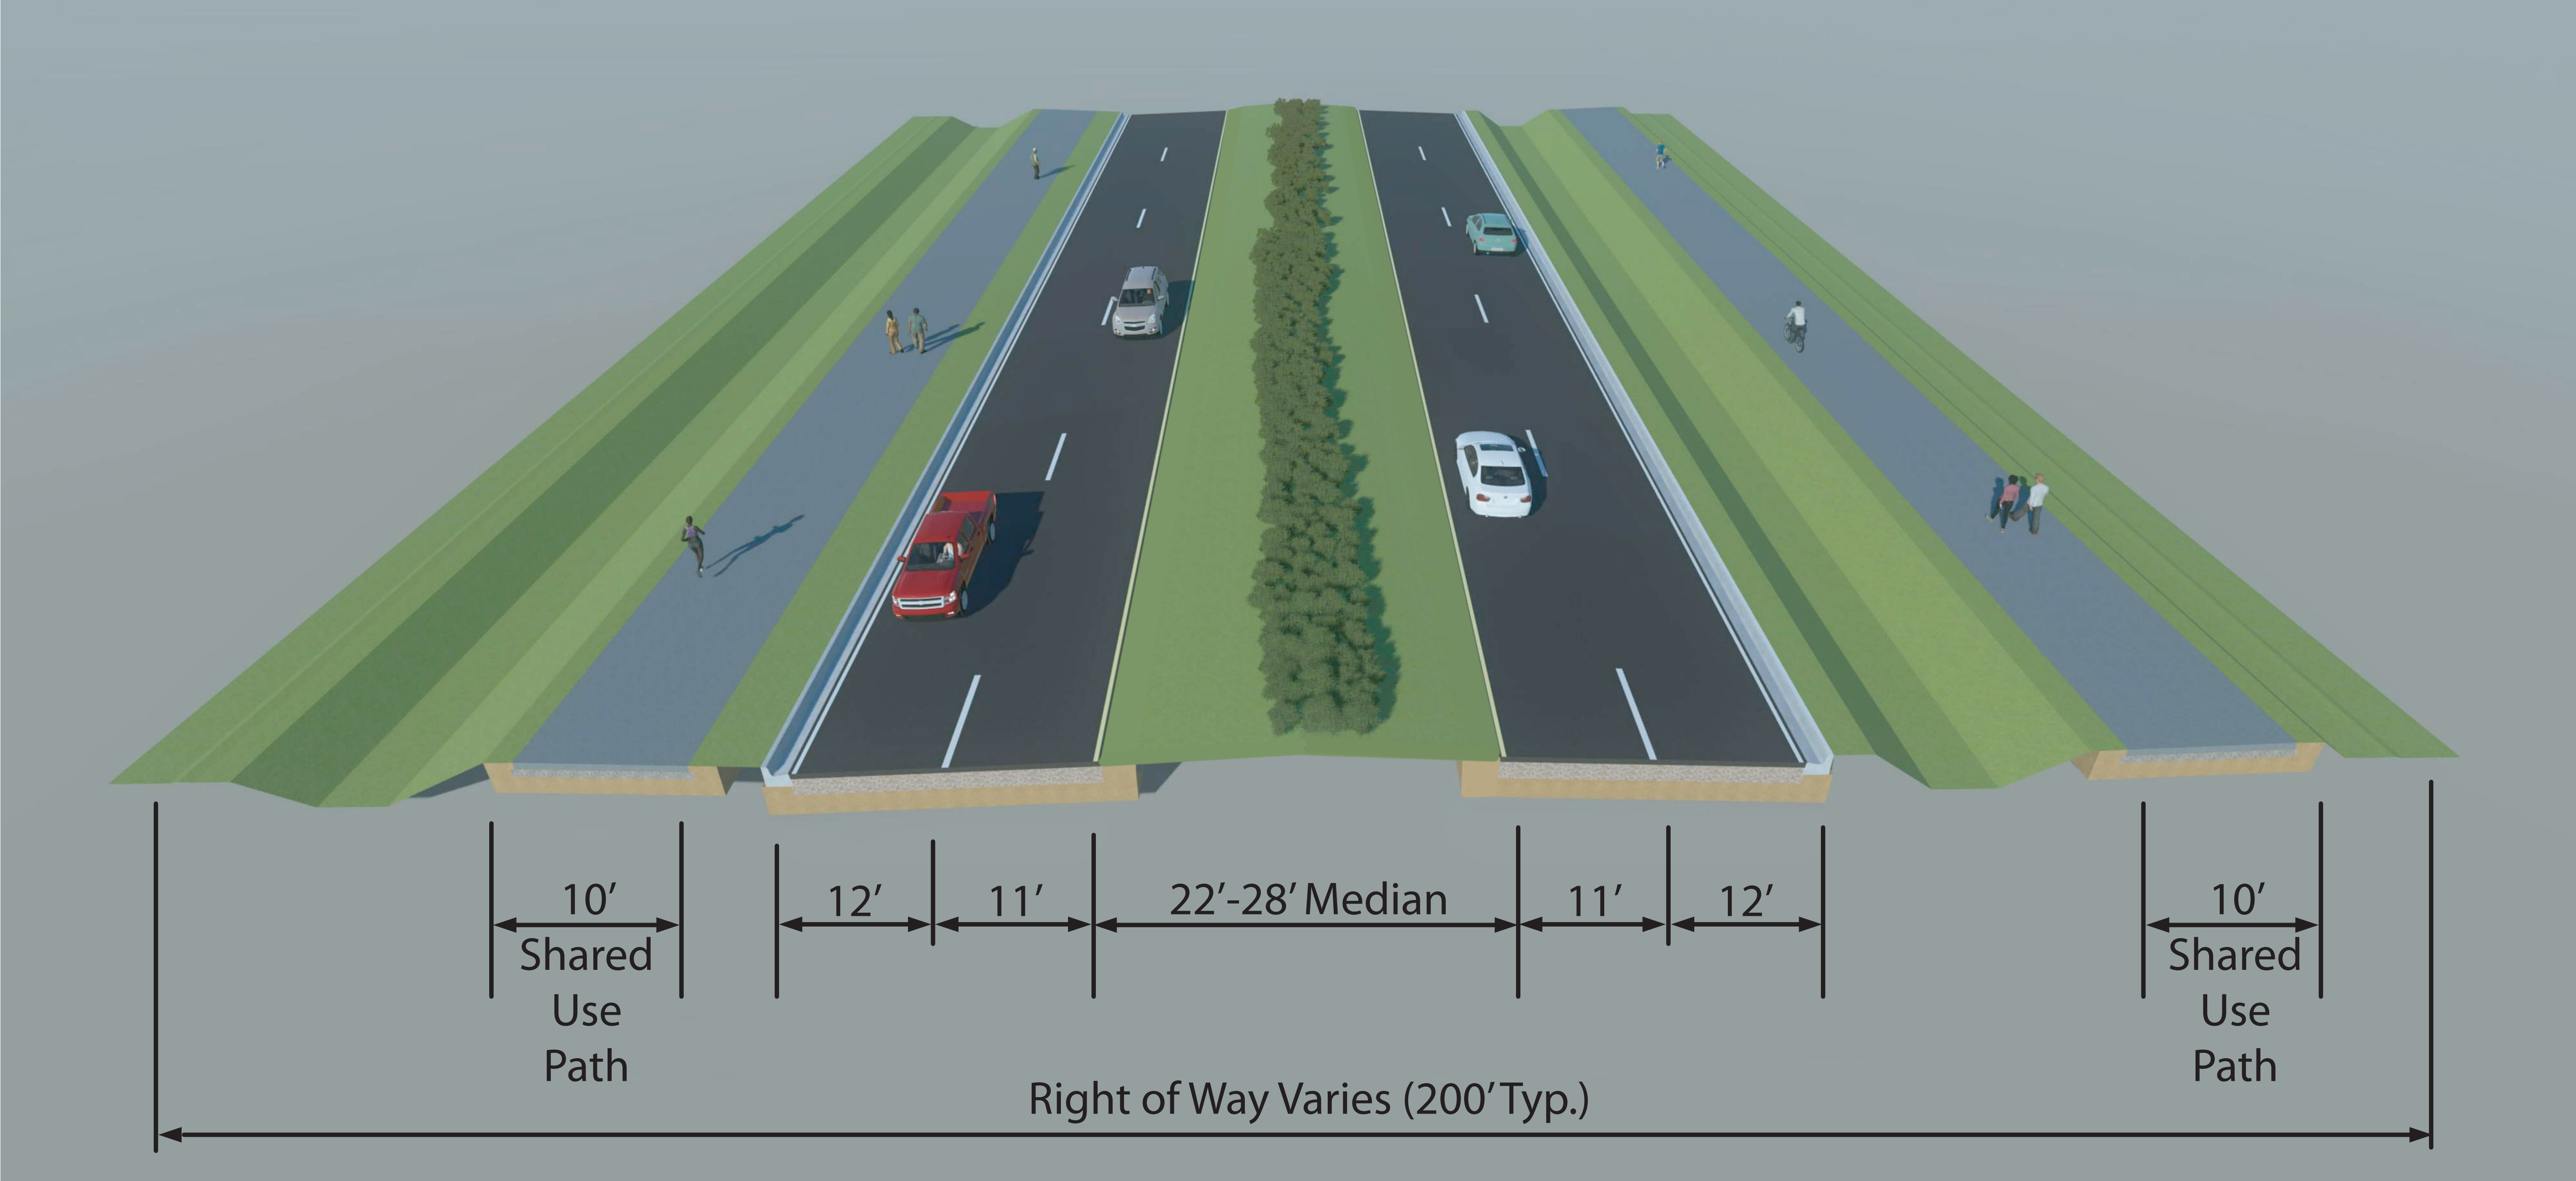

U.S. 301 (S.R. 35) Improvements
from C.R. 470 to Florida's Turnpike (S.R. 91)
Financial Project Identification (FPID) Nos.: 430132-2 & 430132-5