



**MOVING FLORIDA
FORWARD** 
Infrastructure Initiative

Welcome

U.S. 301 Widening Project Update

Open House

Wednesday, August 5, 2026


FPID Nos.: 430132-2, 430132-4, 430132-5

About the Open House

- This open house is being offered to provide an update on plans to widen U.S. 301 (State Road (S.R.) 35) from County Road (C.R.) 470 to Florida's Turnpike.
- The open house is being held in person and online.



Using GoToWebinars

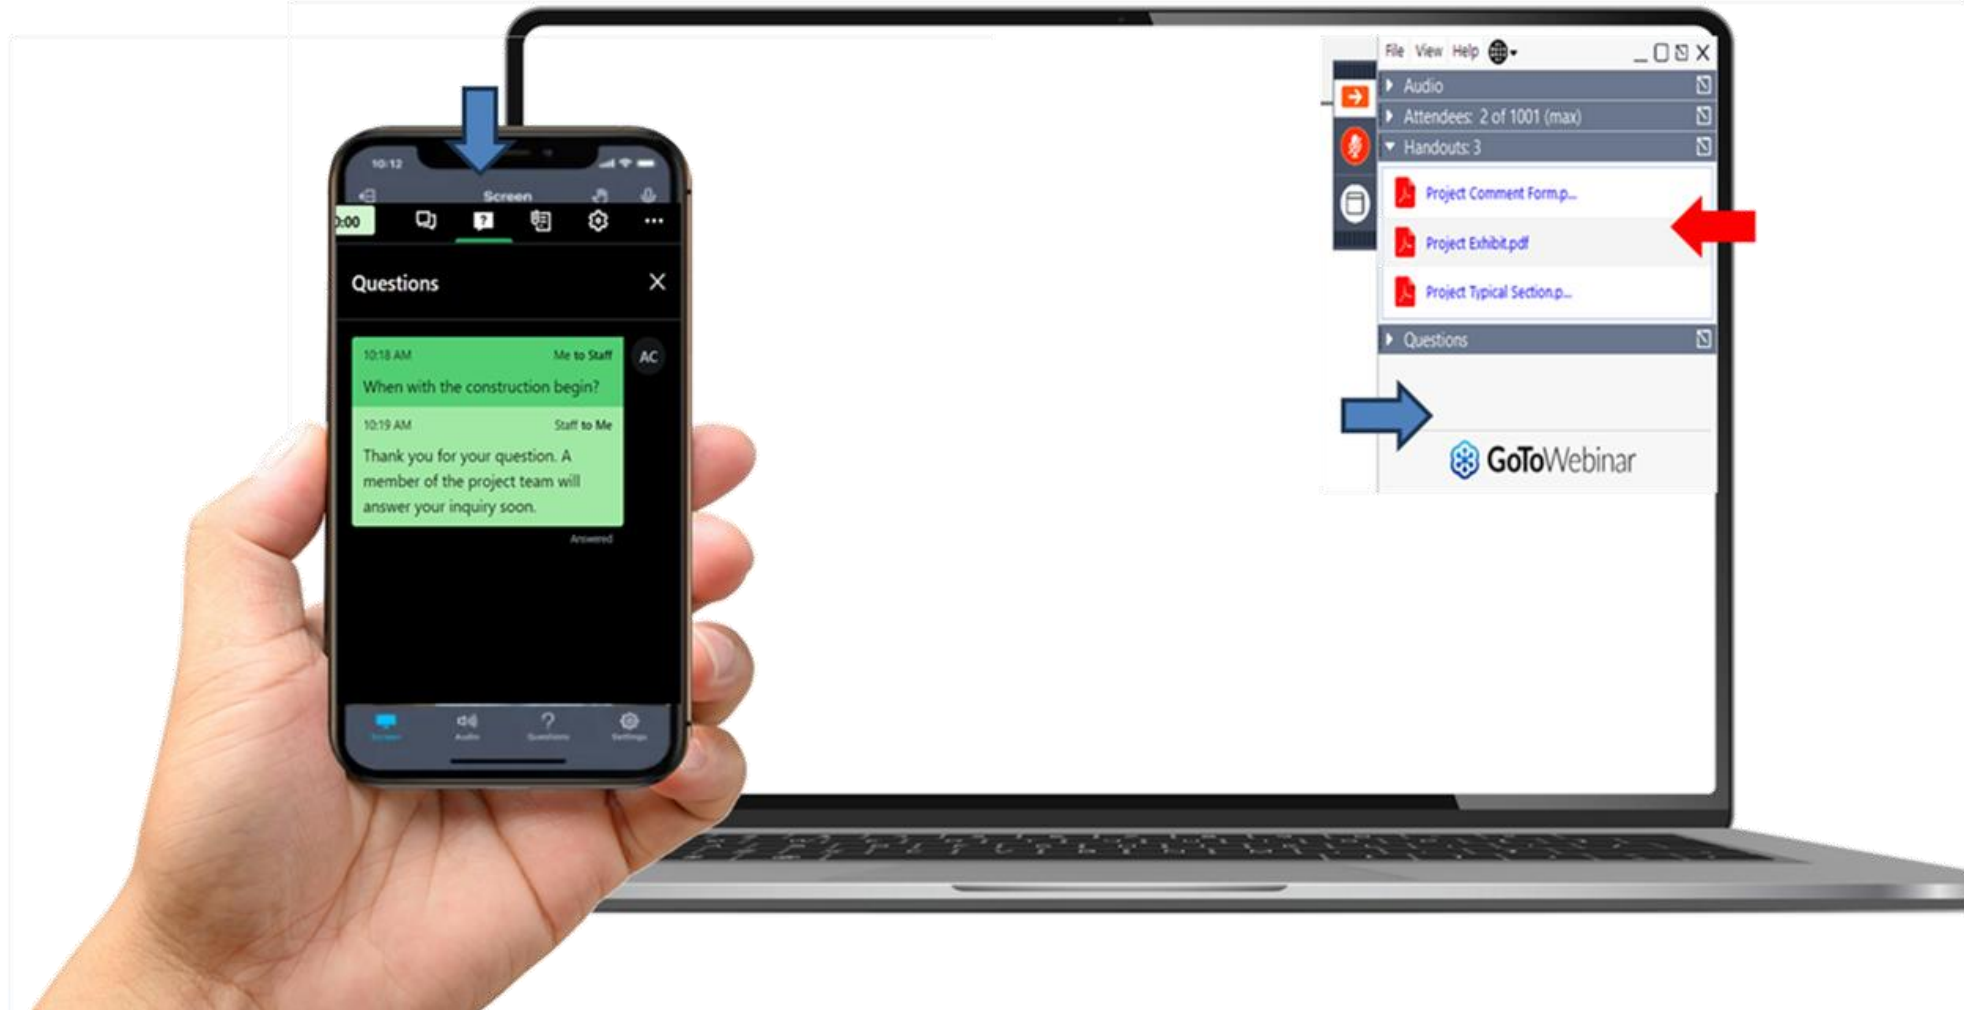

Use the questions box within
GoToWebinar



Email
Annabelle.BruzosVega@dot.state.fl.us



Call 321-978-1690

Moving Florida Forward Investment

MOVING FLORIDA FORWARD Infrastructure Initiative

CONGESTION RELIEF PROJECTS

- | | |
|--|---|
| 1 U.S. 98 from R. Jackson Blvd. to Hathaway Bridge | 11 Golden Glades Interchange |
| 2 SW 10th St. | 12 I-4 from ChampionsGate to Osceola Pkwy. |
| 3 I-75 at Pine Ridge Rd. Interchange | 13 Poinciana Parkway Ext. Connector from C.R. 532 to S.R. 429 |
| 4 I-75 from Golden Gate Pkwy. to Corkscrew Rd. | 14 I-275 from 38th Ave. N to 4th St. N |
| 5 S.R. 29 from C.R. 846 E to New Market Rd. | 15 I-4 at S.R. 33 Interchange |
| 6 S.R. 29 from New Market Rd. to S.R. 82 | 16 I-4 from U.S. 27 to ChampionsGate |
| 7 I-10 from Eastbound weigh station to Nine Mile Rd. | 17 I-75 at Fruitville Rd. Interchange |
| 8 S.R. 263 from S.R. 61 to C.R. 2203 | 18 W Midway Rd. from Glades Cut Off Rd. to Jenkins Rd. |
| 9 S.R. 70 from Bourneside Blvd. to Waterbury Rd. | 19 U.S. 301 Realignment from C.R. 470 to Florida's Turnpike |
| 10 I-75 Auxiliary Lanes from S.R. 44 to S.R. 326 | 20 I-95 at U.S. 1 Interchange in Volusia Co. |



09/22/2023
Subject to change.
Listed alphabetically by county.

19

MOVING FLORIDA FORWARD Infrastructure Initiative



U.S. 301 Realignment from C.R. 470 to Florida's Turnpike

PROJECT DESCRIPTION

- Reconstruct U.S. 301 from C.R. 470 to FL's Turnpike
- Add shared use path
- Realigns roadway for truck traffic around City of Coleman
- Two added traffic signals: C.R. 525 & Warm Springs Ave

COUNTY

Sumter

PROJECT LIMITS

U.S. 301 from County Road (C.R.) 470 to Florida's Turnpike


FUNDING

\$60 Million

CONSTRUCTION

2025

PROJECT LOCATION

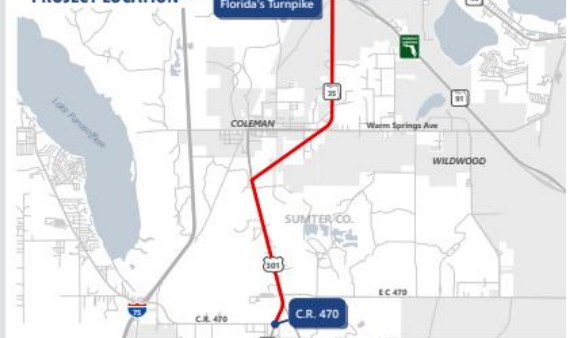

REGIONAL
ECONOMIC IMPACT
**\$255
MILLION**



PROJECT BENEFITS

New signal at C.R. 525 to
**REDUCE
DELAYS BY
83%**
in the AM peak
&
94.5%
in the PM peak

New signal at
Warm Springs Ave to
**REDUCE
DELAYS BY
98%**
in the AM/PM
peak times

**STREAMLINED
ROUTE**
for truckers benefiting
FL's supply chain



**INCREASED
mobility for the
community downtown**



Purpose and Goals


Improve Traffic
Flow

Accommodate
pedestrians and
bicyclists

Support regional
freight travel




Project Overview

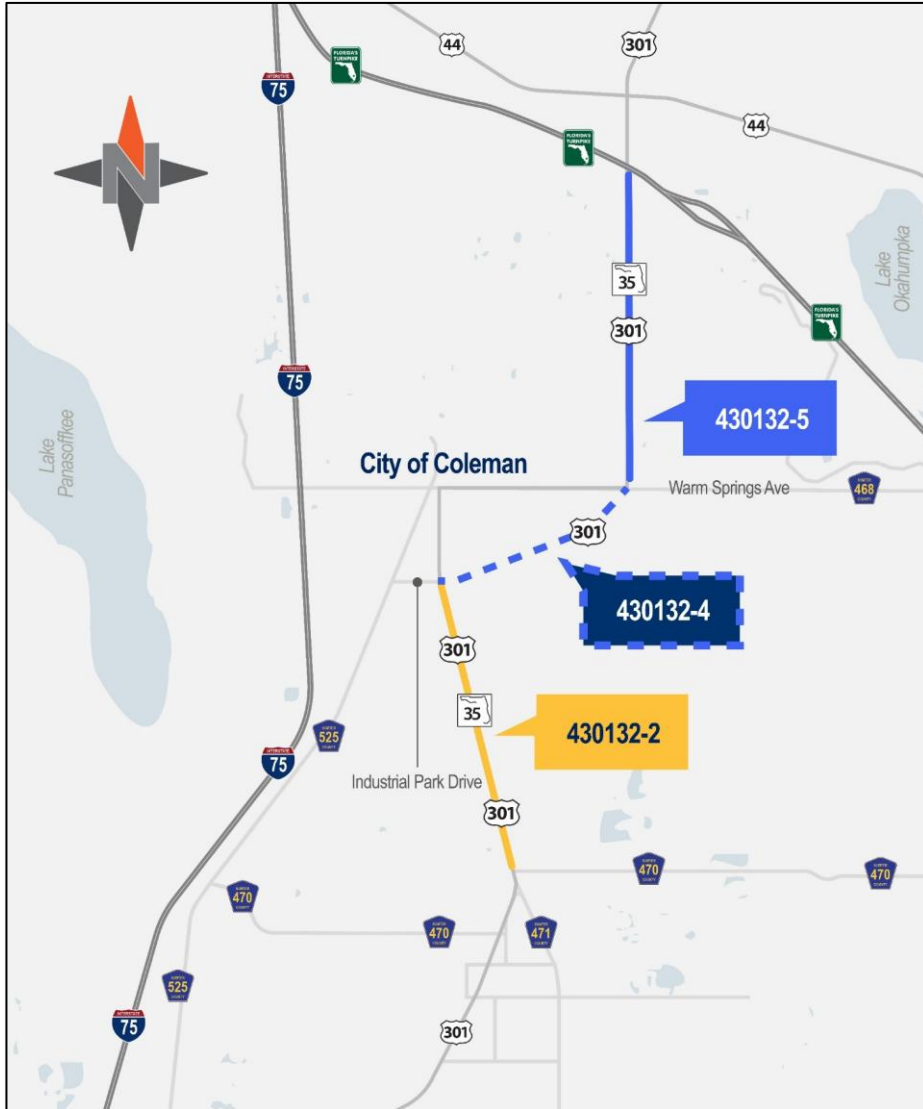


- Three projects for the widening and realignment of U.S. 301 from C.R. 470 to Florida's Turnpike
- Construction underway on realigned segment (430132-4)
- Design continuing for:
 - 430132-2 – C.R. 470 to Industrial Park Drive (C.R. 525E and formerly Coleman Connector)
 - 430132-5 – C.R. 468 (Warm Springs Avenue) to Florida's Turnpike

U.S. 301 Widening – Proposed Typical Section

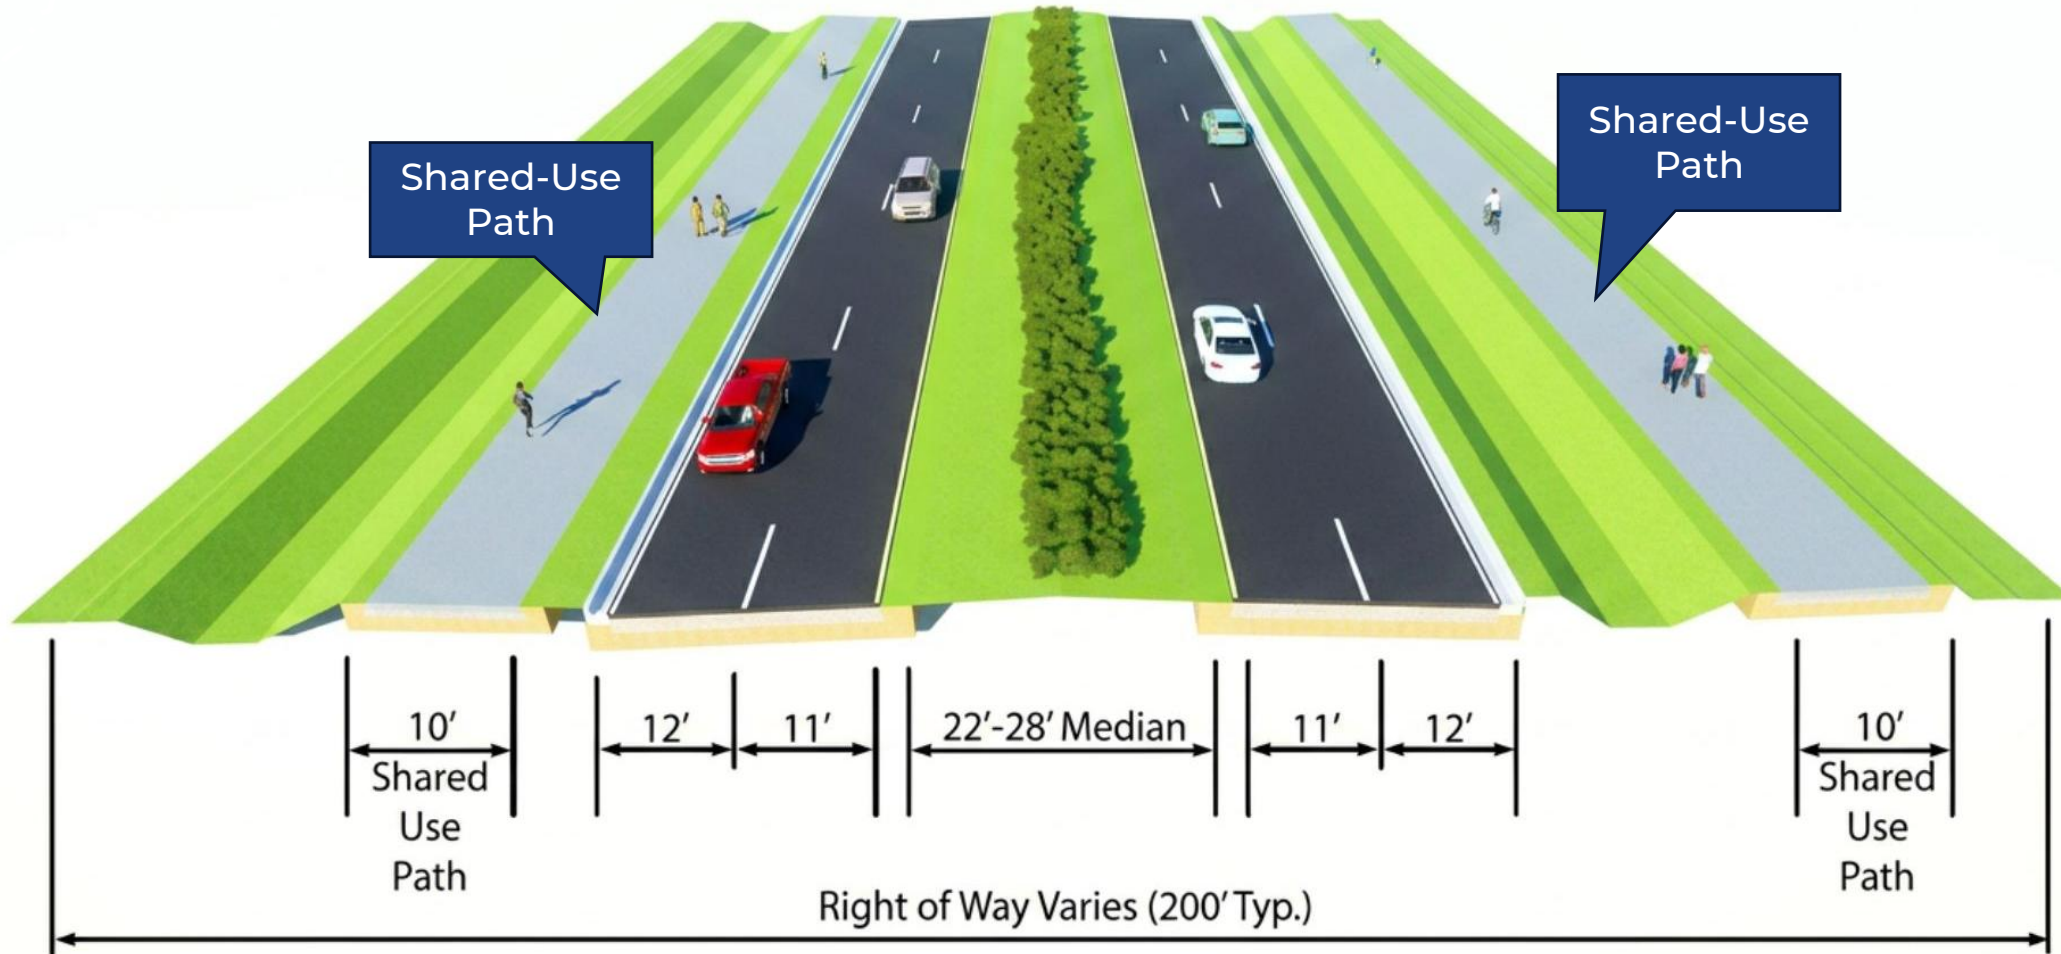


Access Management

- Careful planning of the location, type and design of access points
- Enhances safety by reducing potential conflicts where crashes can occur.
- Enhances operations by organizing left turn movements across traffic.

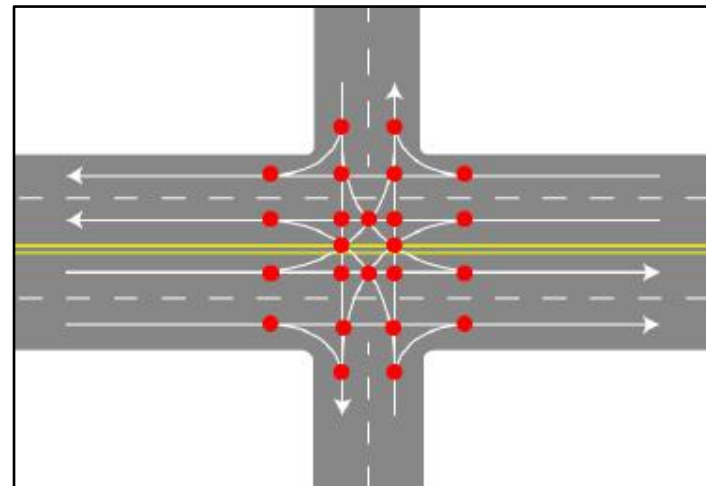

No access management

More conflicts

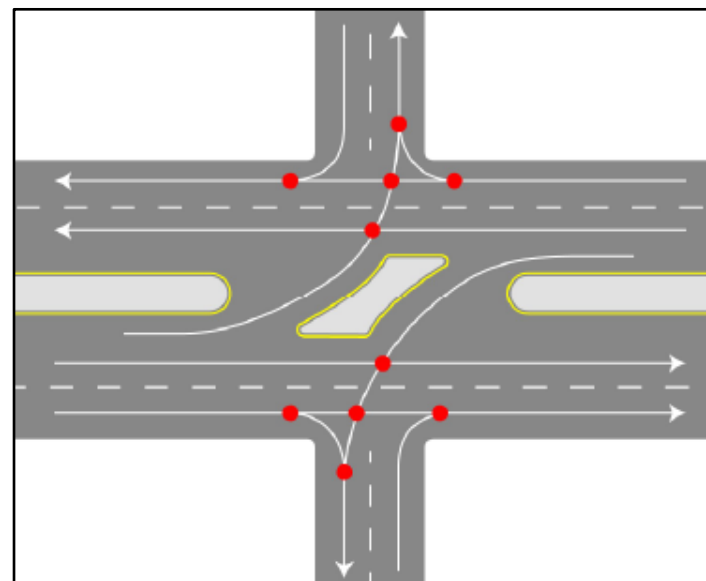

With access management

Fewer conflicts

U.S. 301 Realignment – 430132-4

Construction work on new segment of U.S. 301




Recently completed improvements at Florida's Turnpike



- Construction began in 2025 with work on U.S. 301 at Florida's Turnpike.
- New, realigned roadway segment expected to be finished by early 2028.


C.R. 470 to Industrial Park Drive – 430132-2

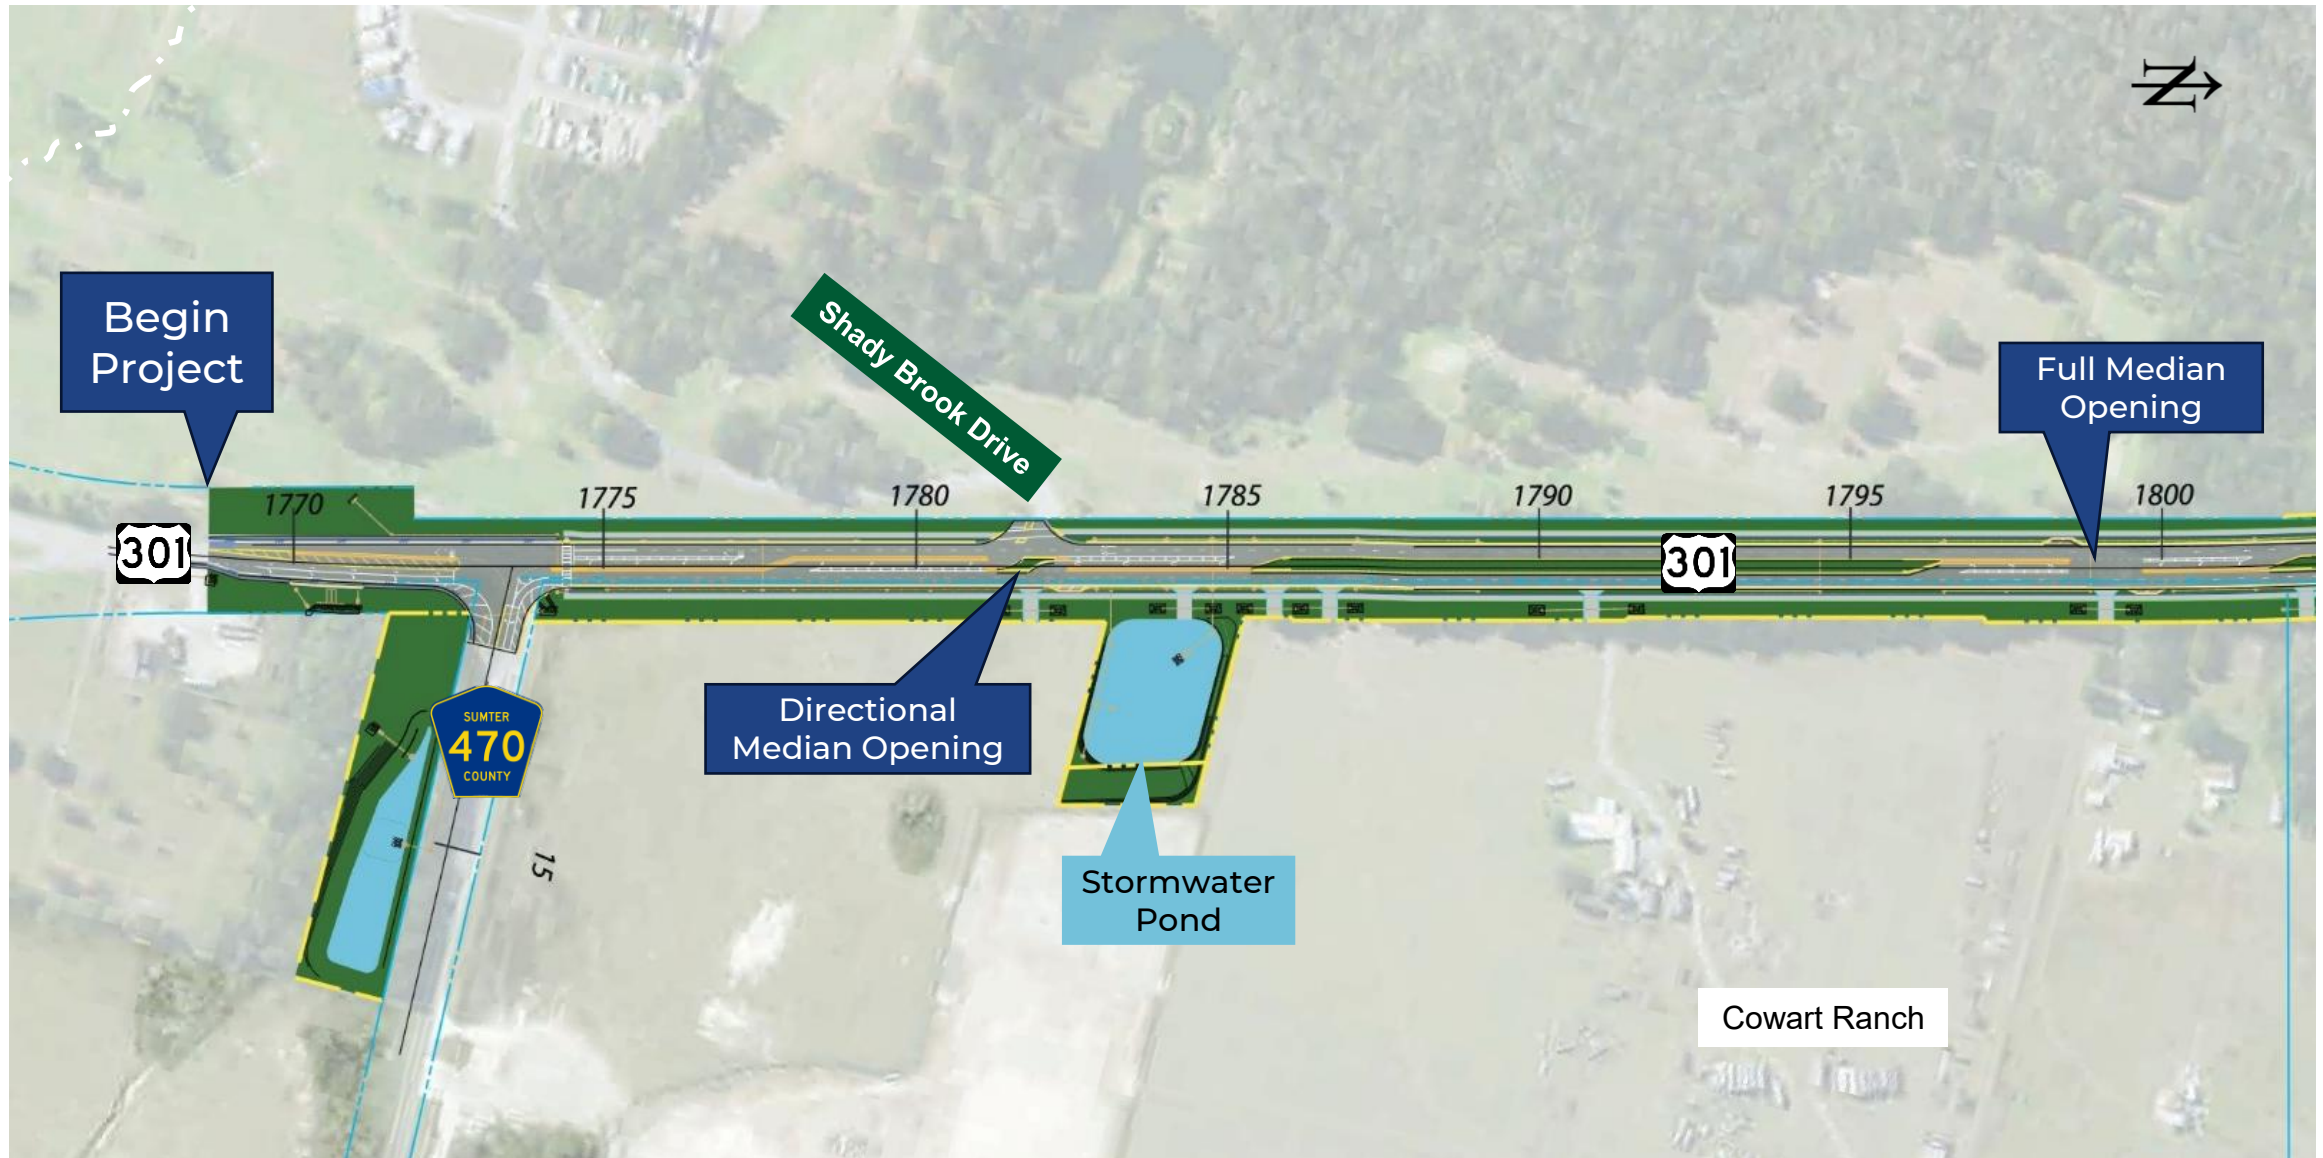


C.R. 470 to Industrial Park Drive – 430132-2




C.R. 470 to Industrial Park Drive – 430132-2

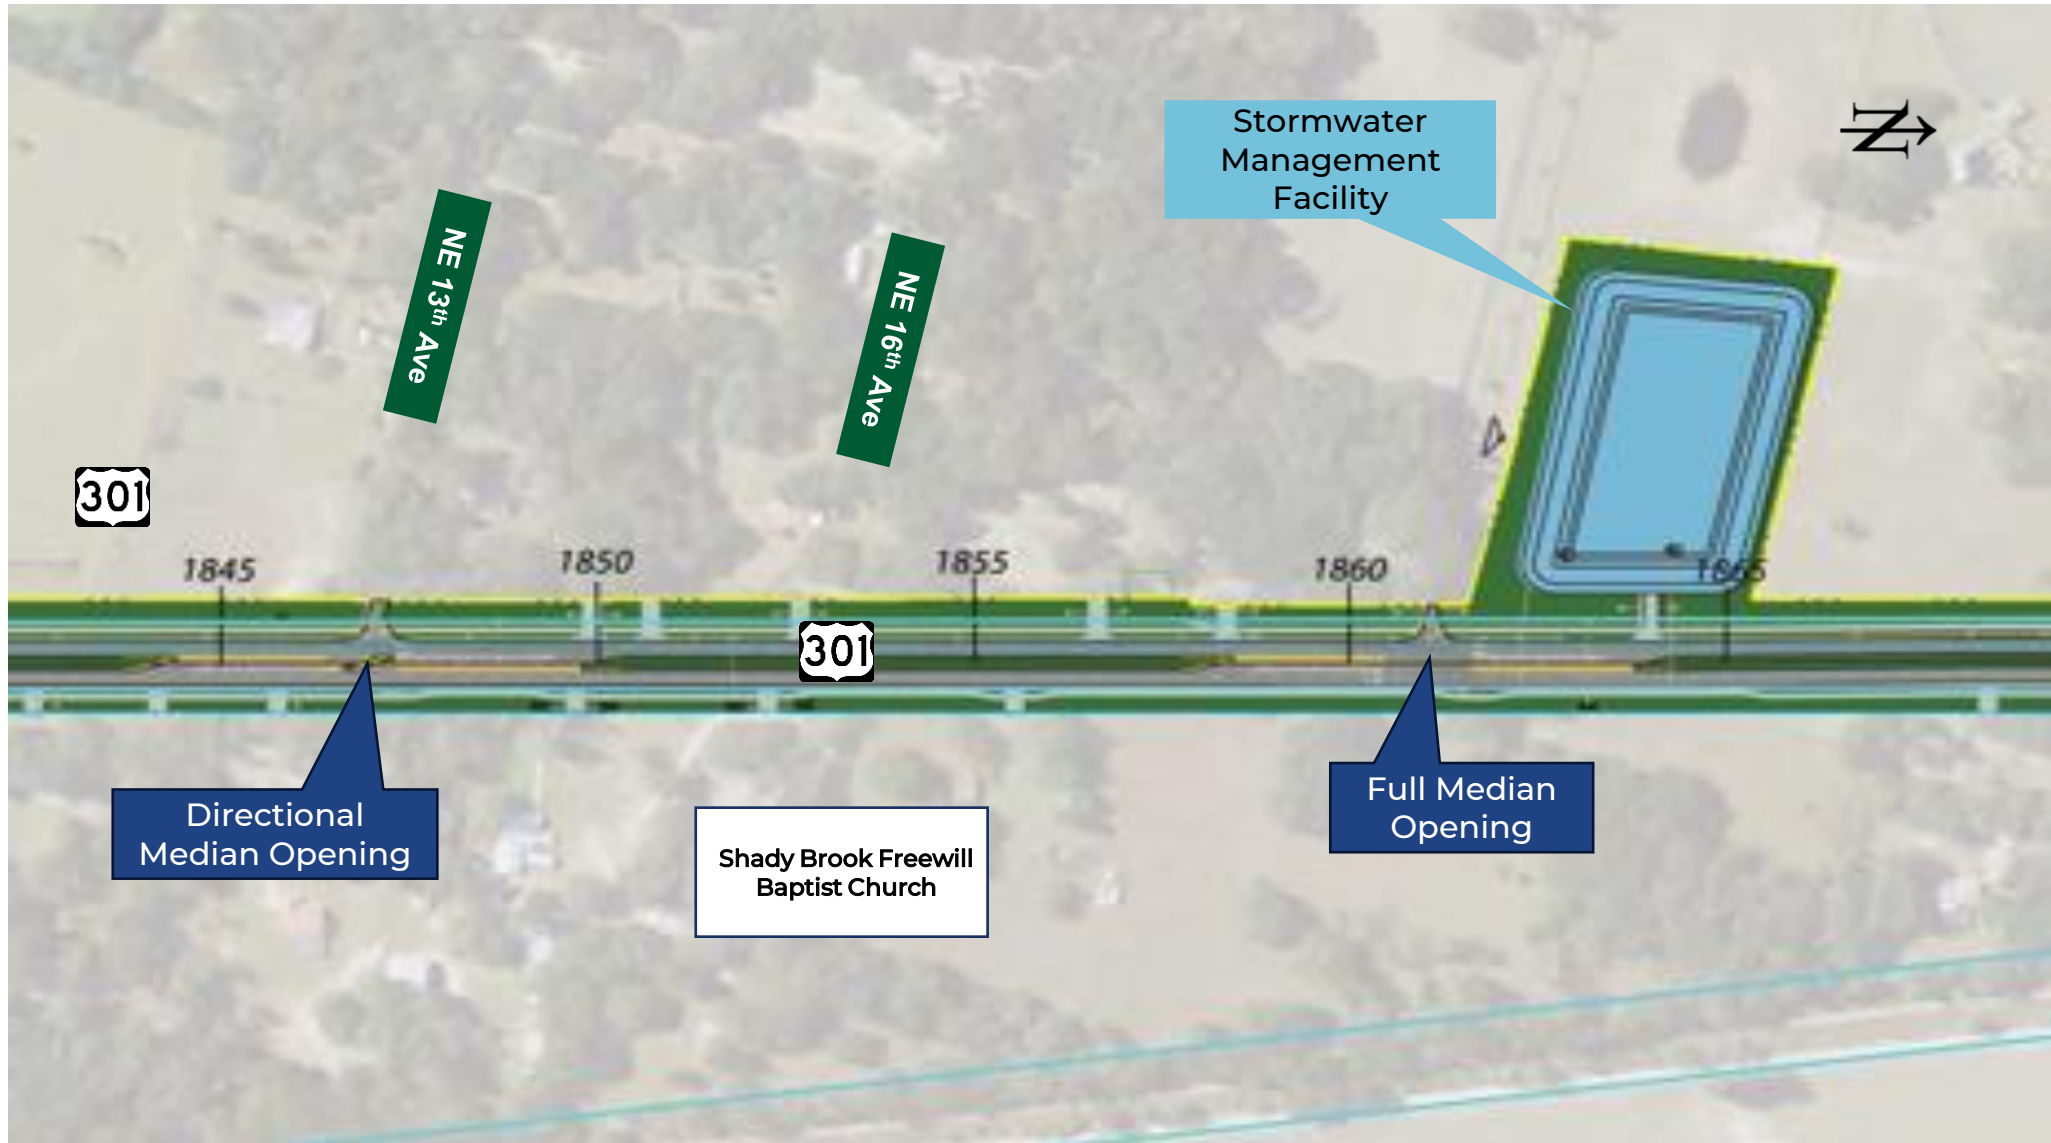


C.R. 470 to Industrial Park Drive – 430132-2

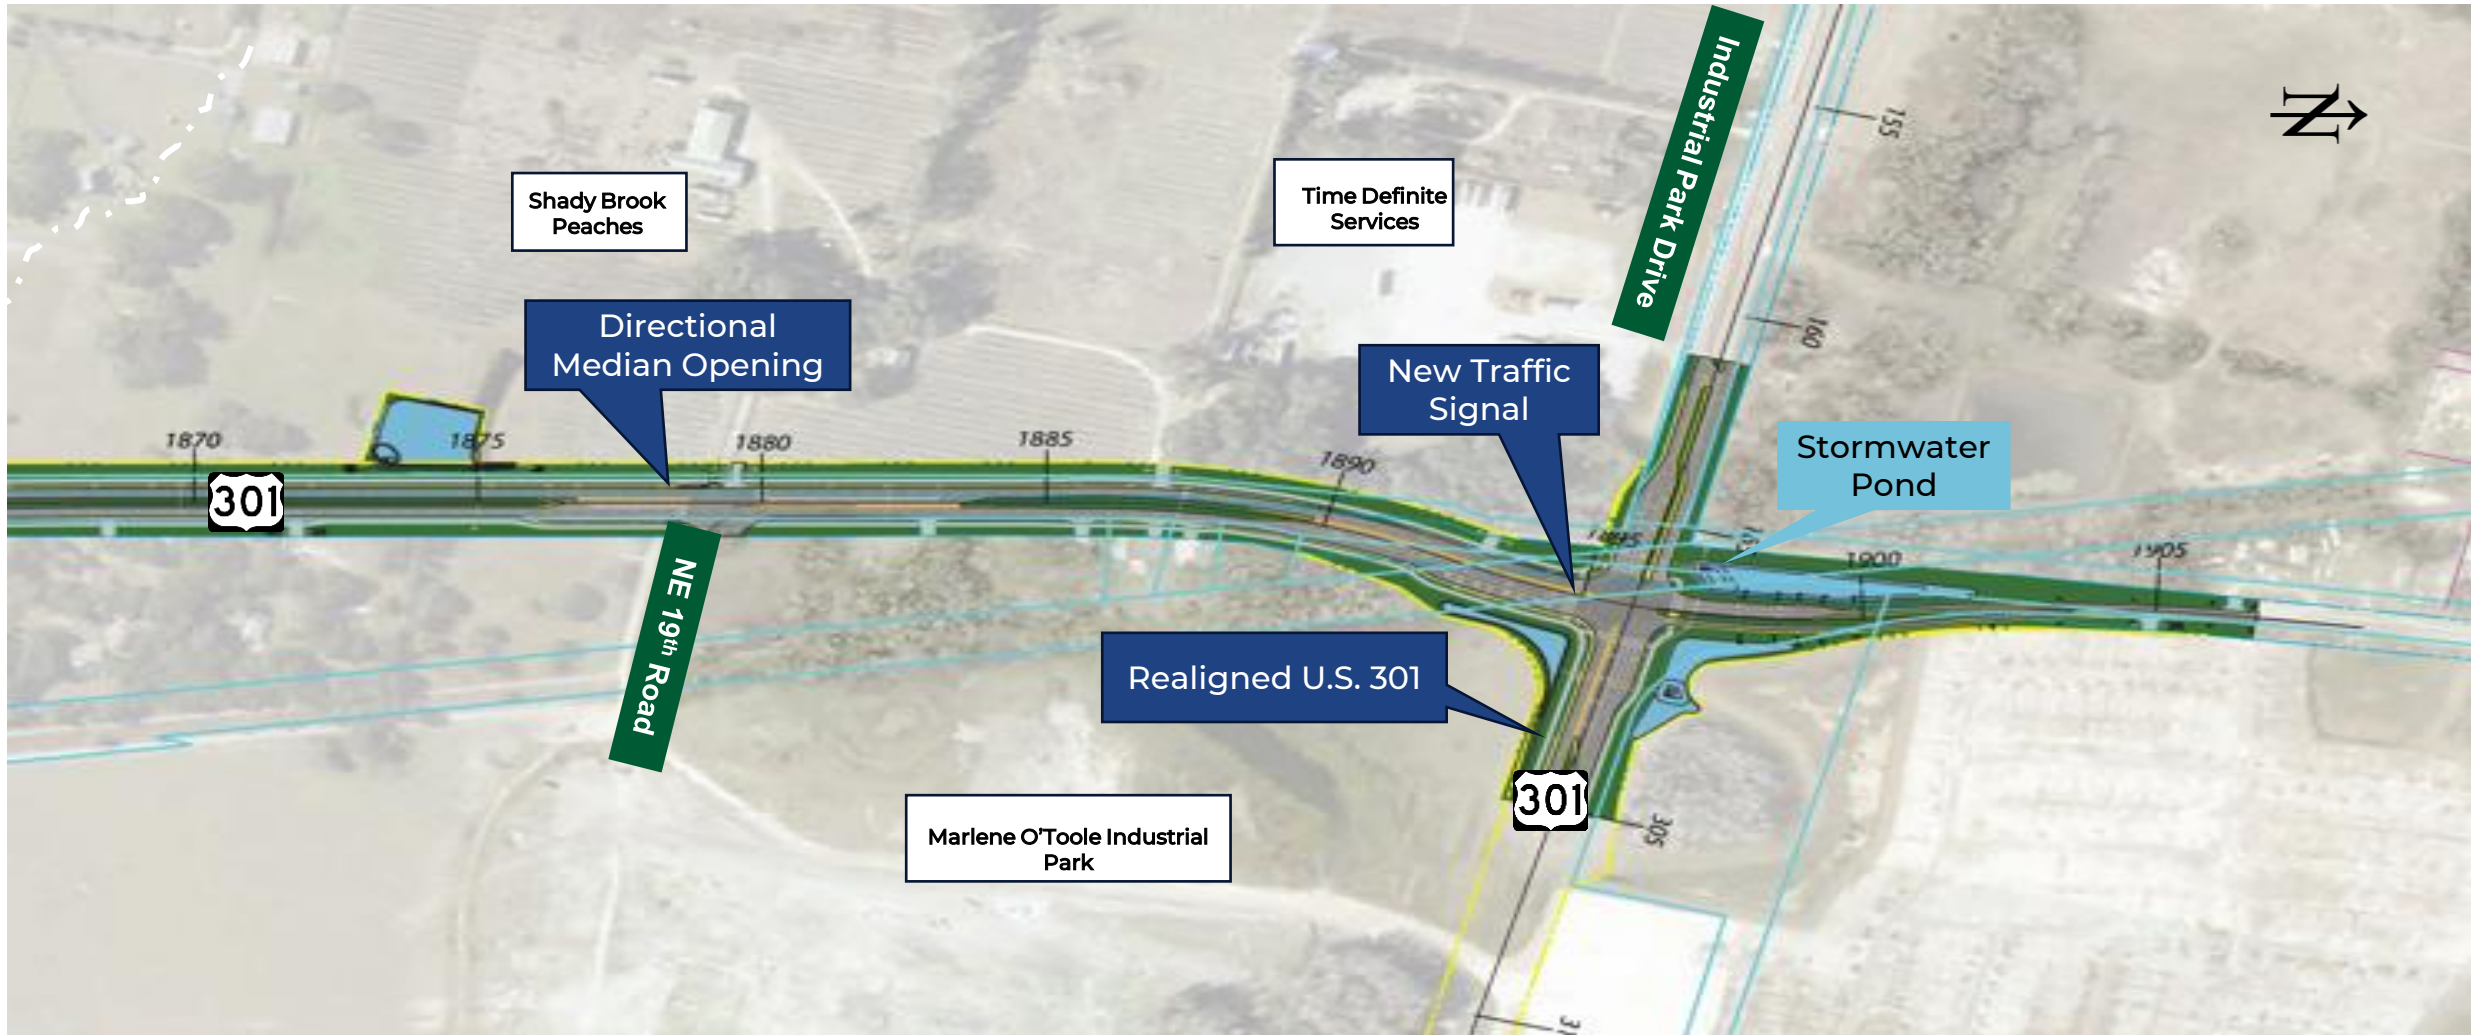

Warm Springs Avenue to Florida's Turnpike – 430132-5

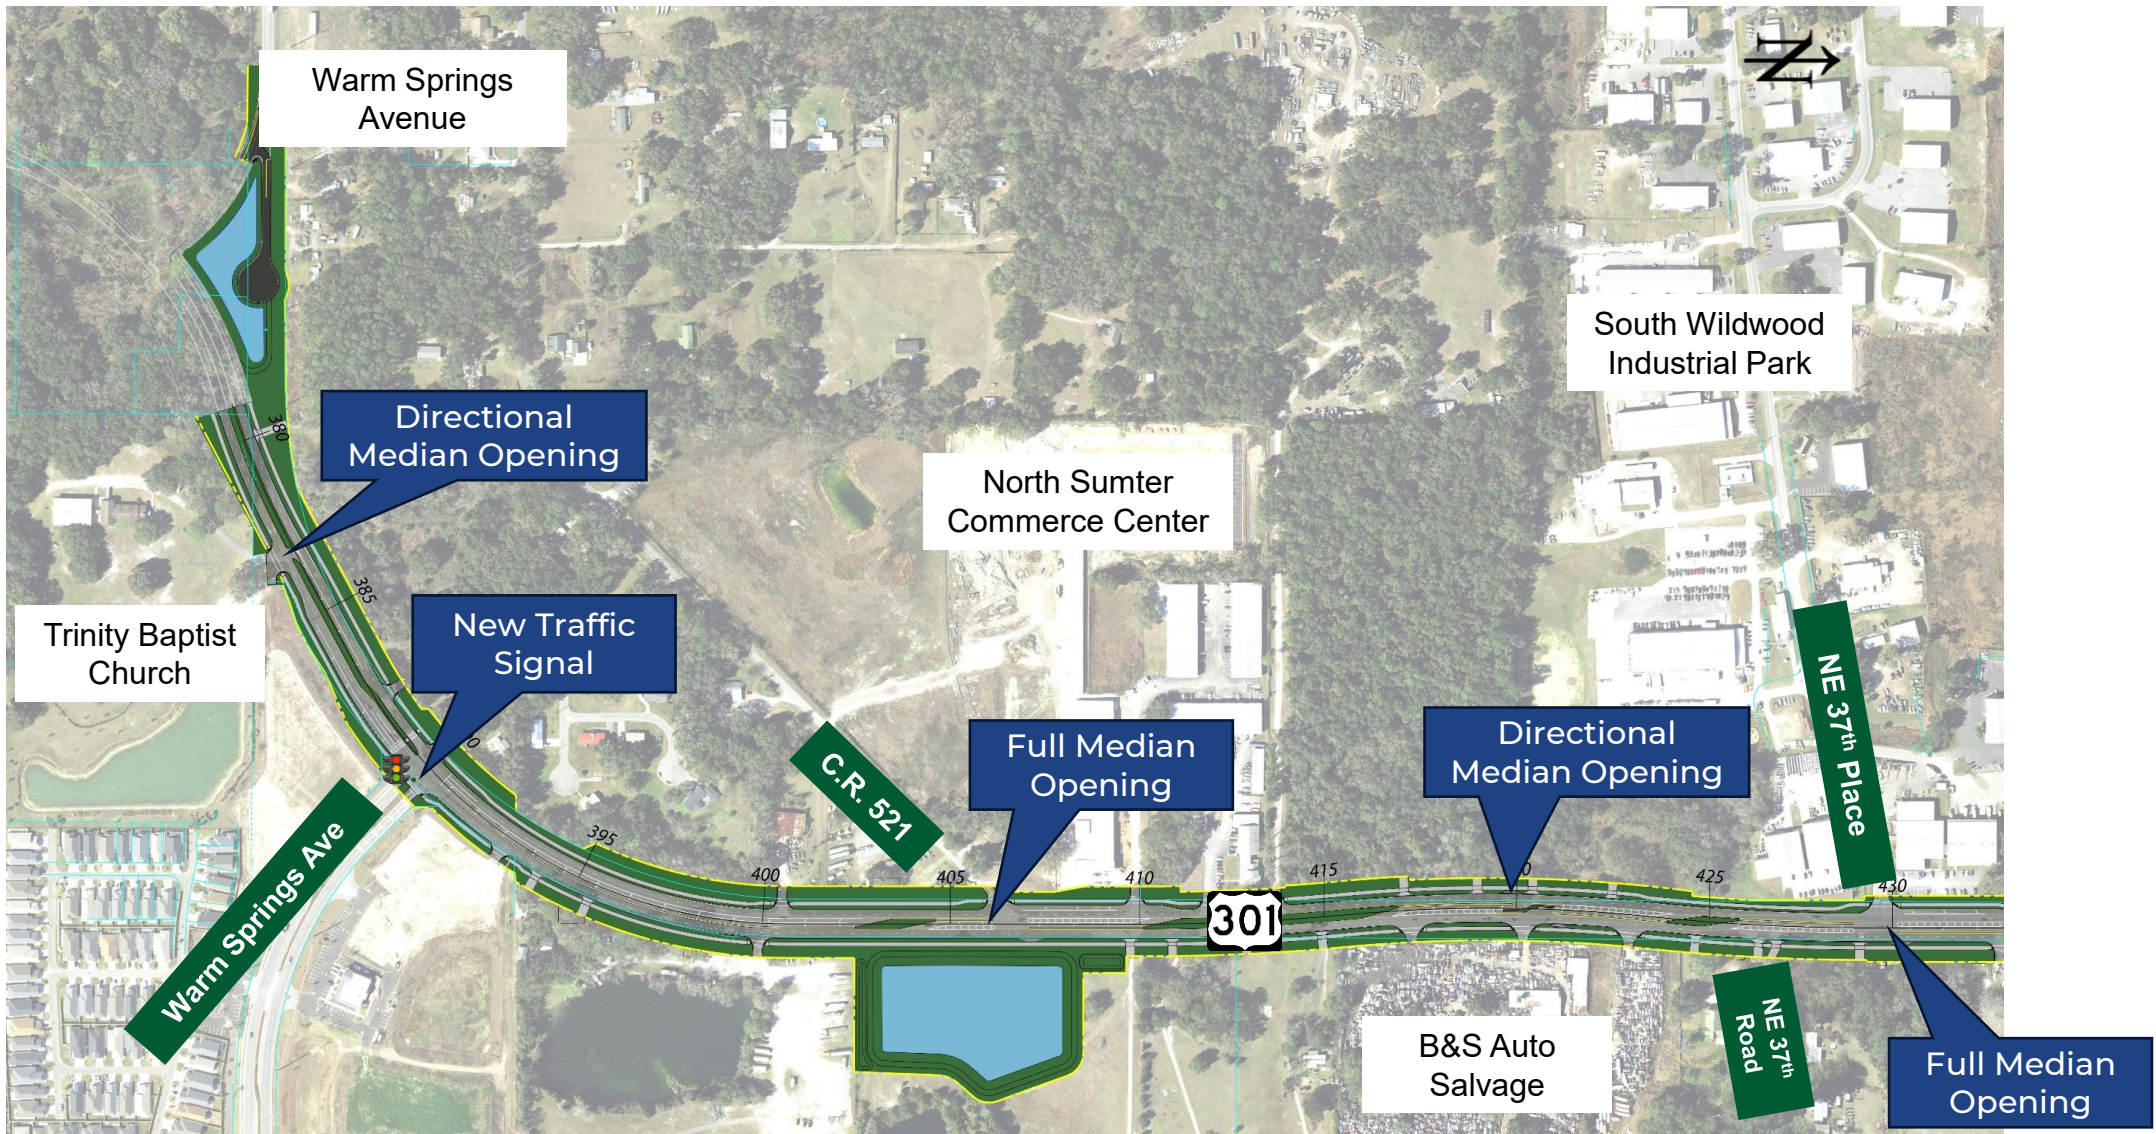


Warm Springs Avenue to Florida Turnpike – 430132-5

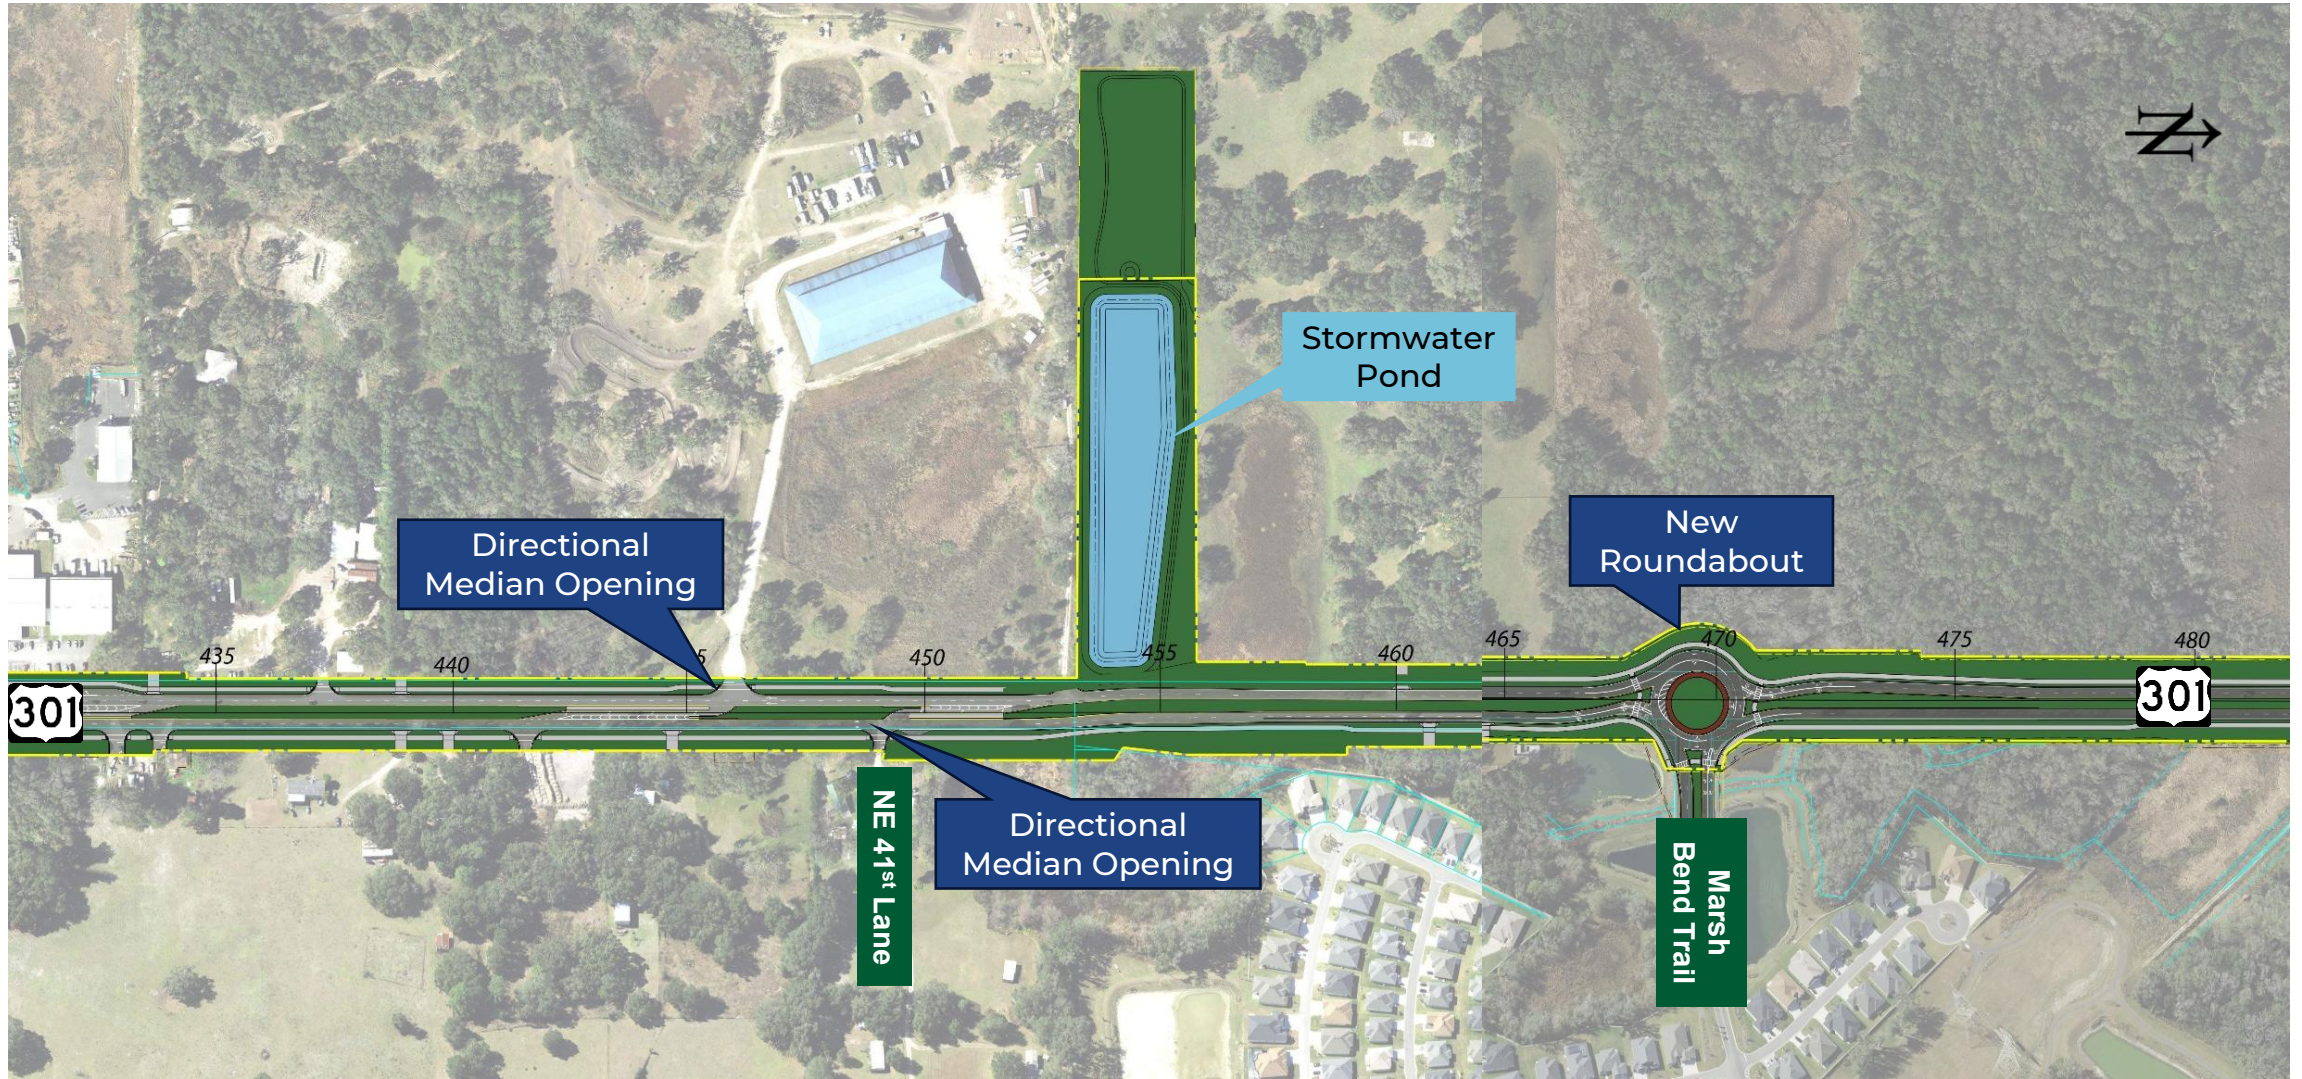

Marsh Bend Trail Roundabout


430132-5 Segment

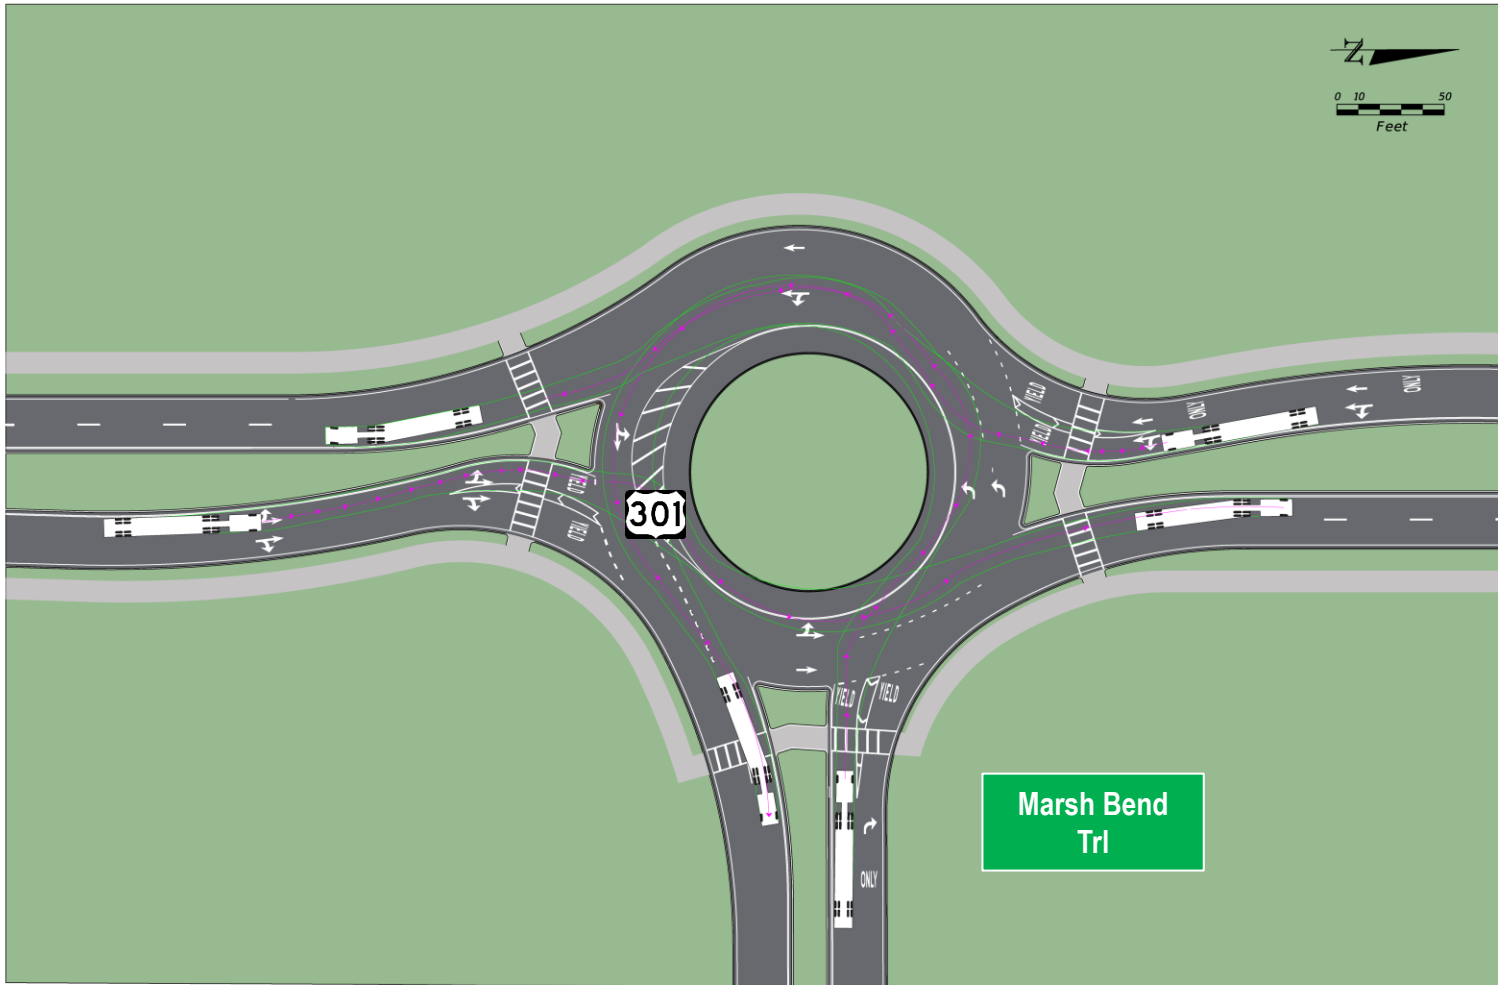


- 2 lane roundabout
- Designed to accommodate large tractor trailers
- Includes crosswalks at all three legs
- Most effective option to keep traffic moving and enhance safety

Benefits of a Roundabout


- Up to 82% fewer crashes resulting in fatalities or serious injuries
- Continuous traffic flow with no traffic signals
- No waiting at red lights, reducing fuel use and saving you money
- No operational impact from power outages
- Reduce traffic delays by about 20%

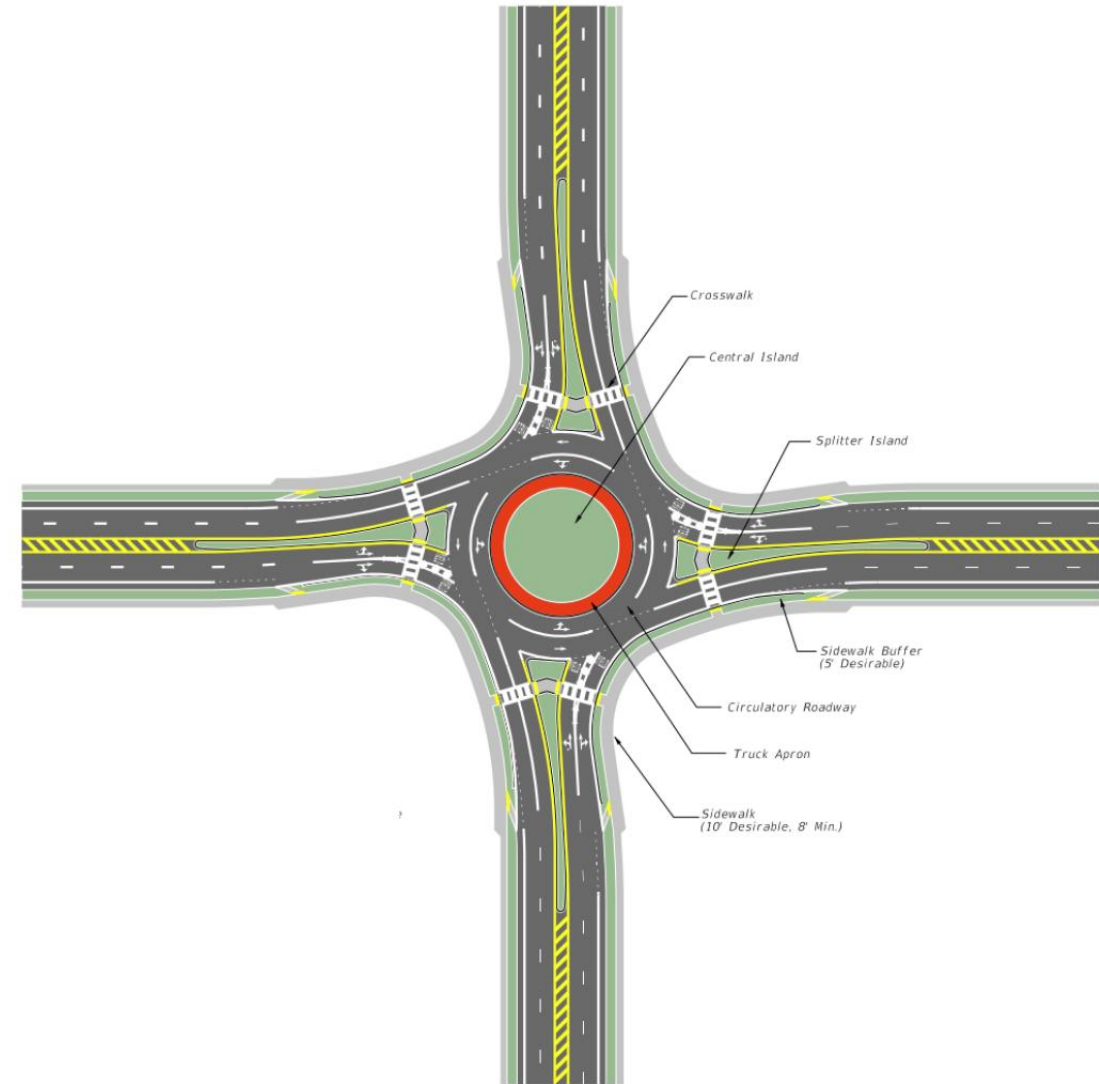

Warm Springs Avenue to Florida's Turnpike – 430132-5

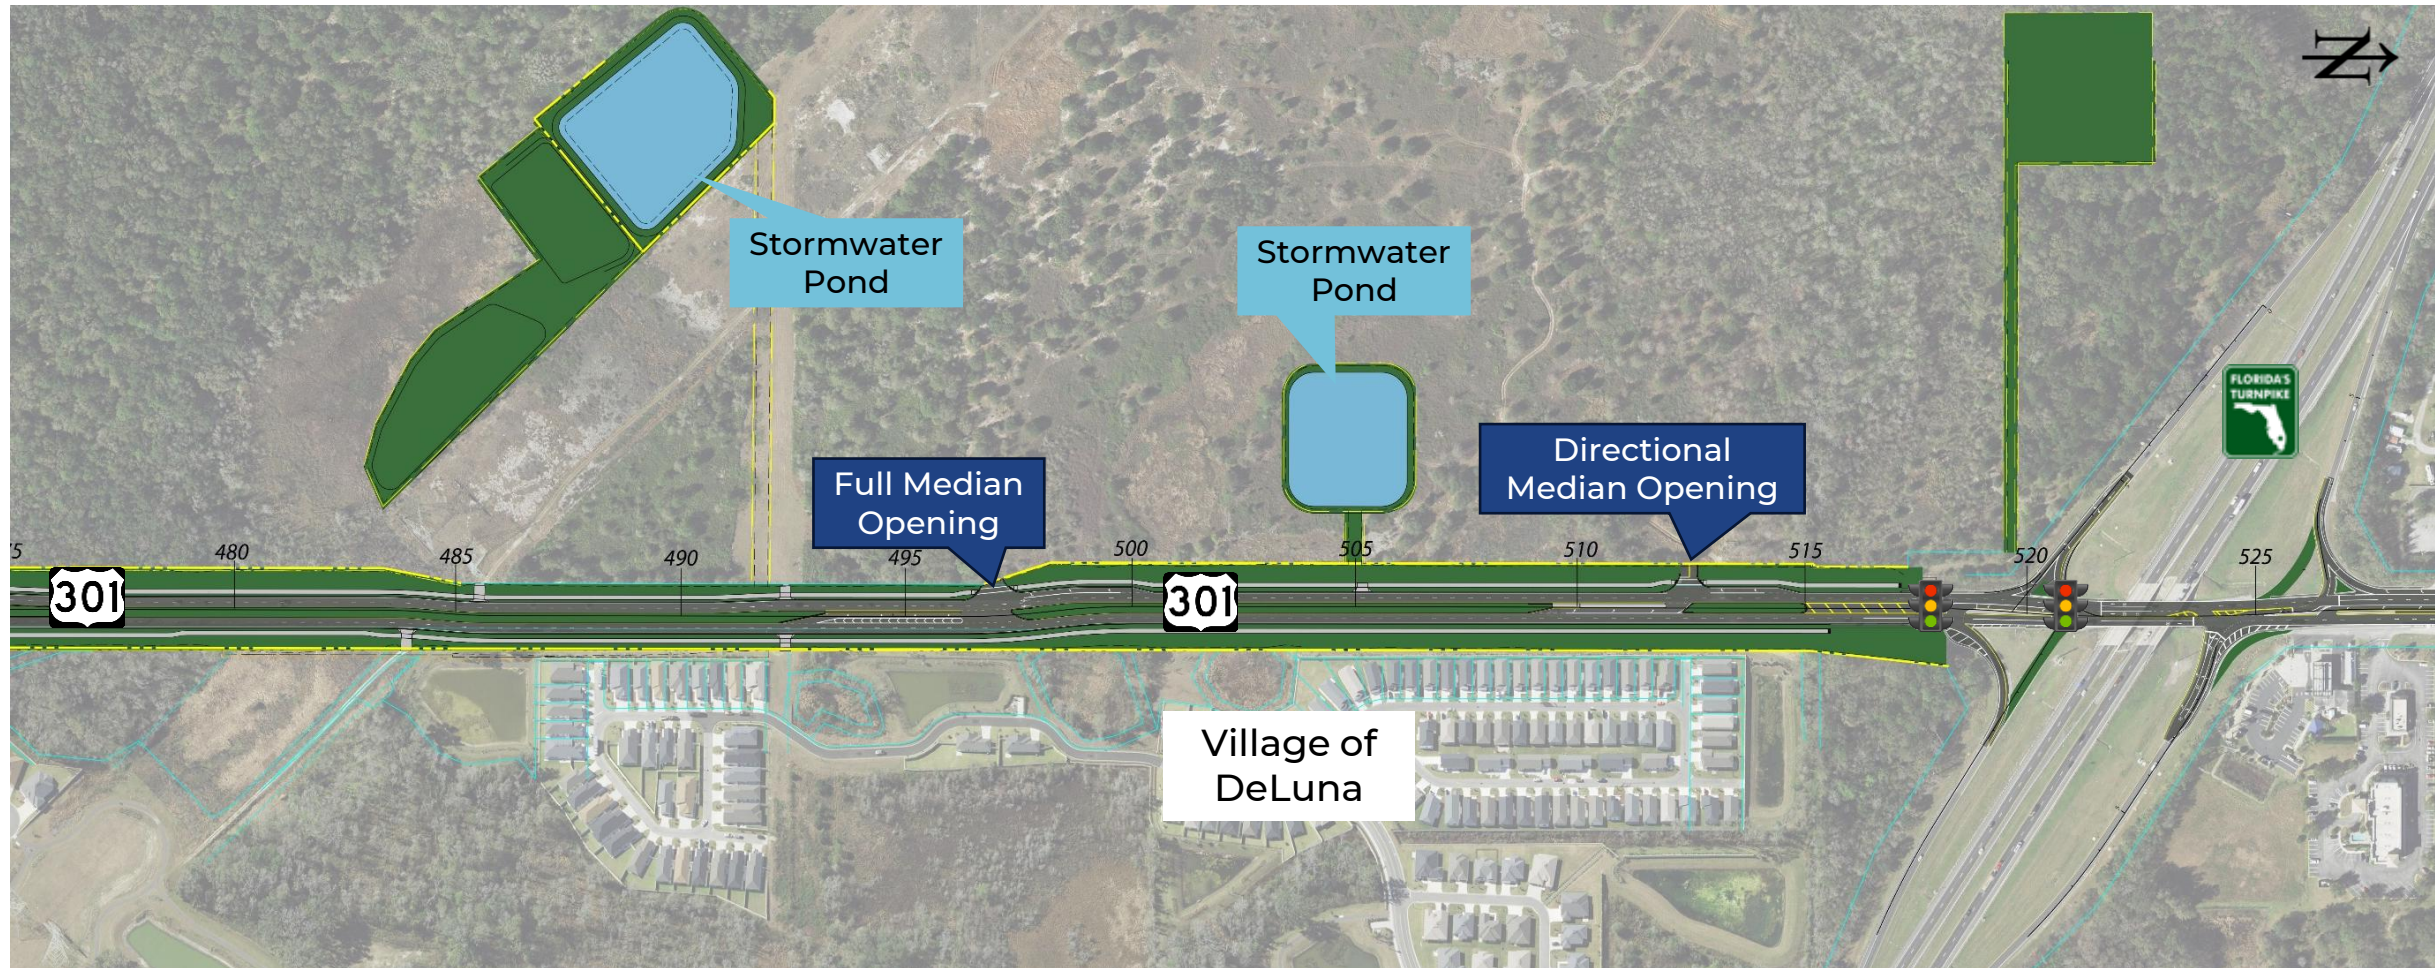

Accommodating U-Turns

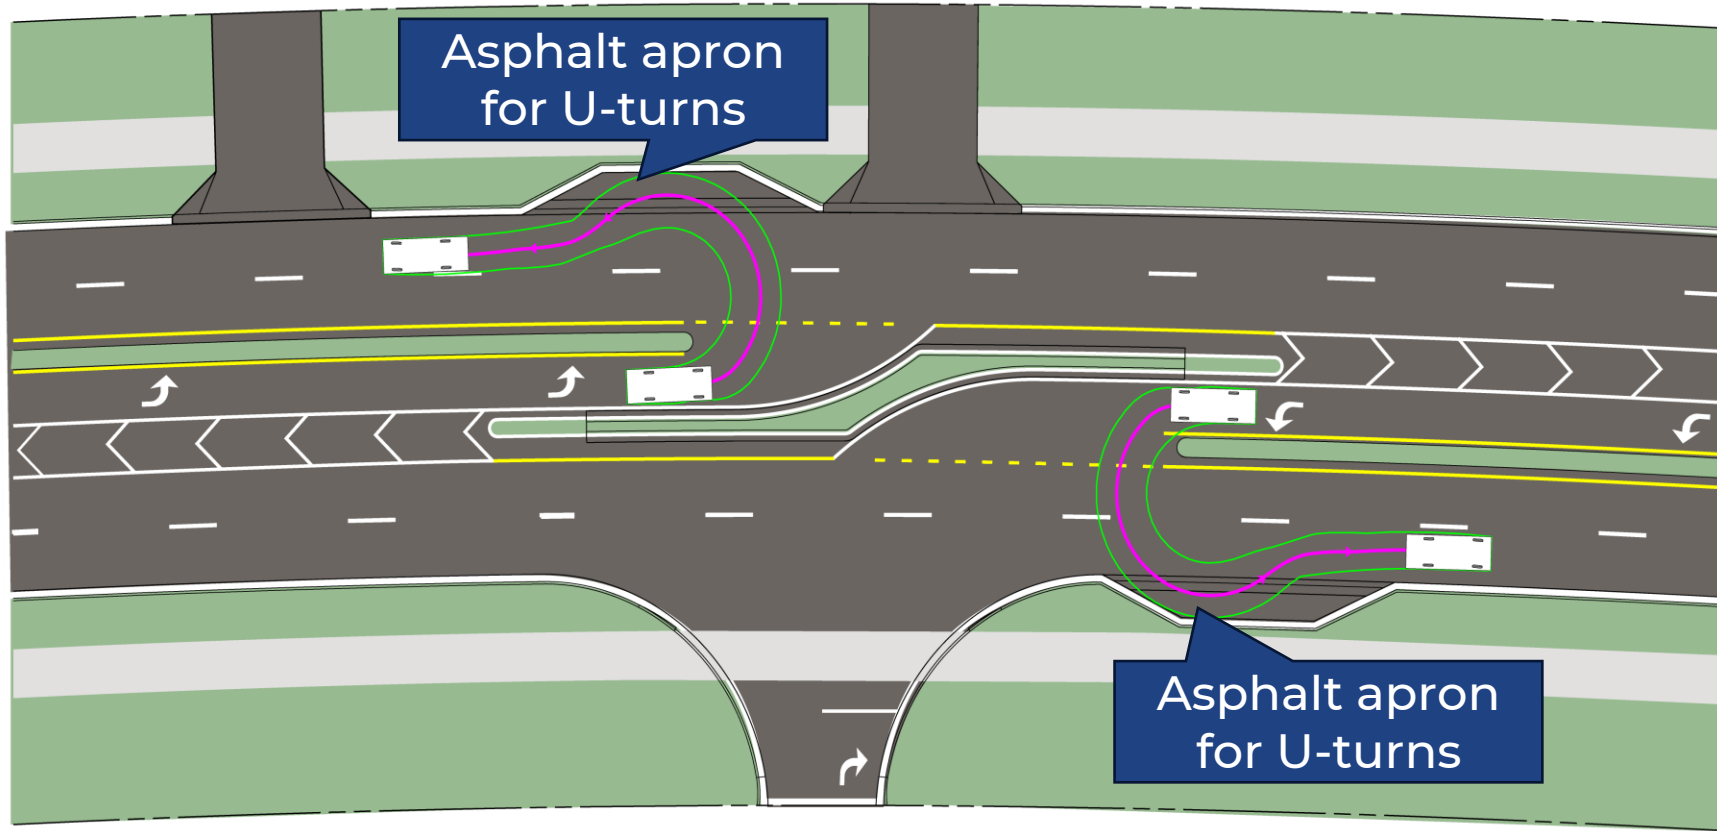


Asphalt aprons provide a wider paved area to accommodate U-turns.

Stormwater Management



Project-wide stormwater elements:


- Closed drainage system with storm drains and pipes
- 12 stormwater treatment ponds
- 10 floodplain compensation areas

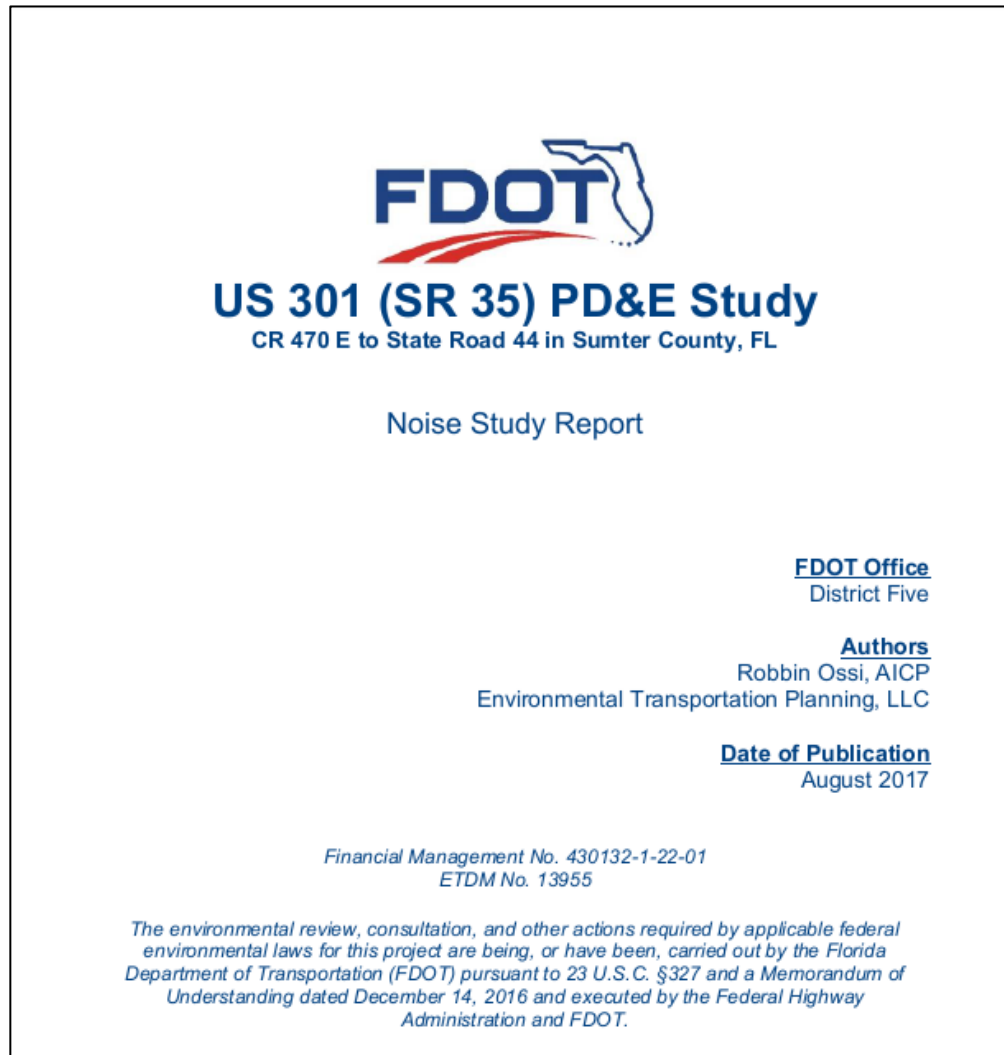

- Findings from May 2019 PD&E Study
- No noise walls in this project
- Landscaping and large buffer areas provided

Right of Way Status

- Right of way impact
 - 127 parcels
 - 4 residential relocations
 - 5 business relocations
- Right of way acquisition has started
 - All affected property owners have been contacted by the FDOT
 - Acquisition will follow state and federal laws

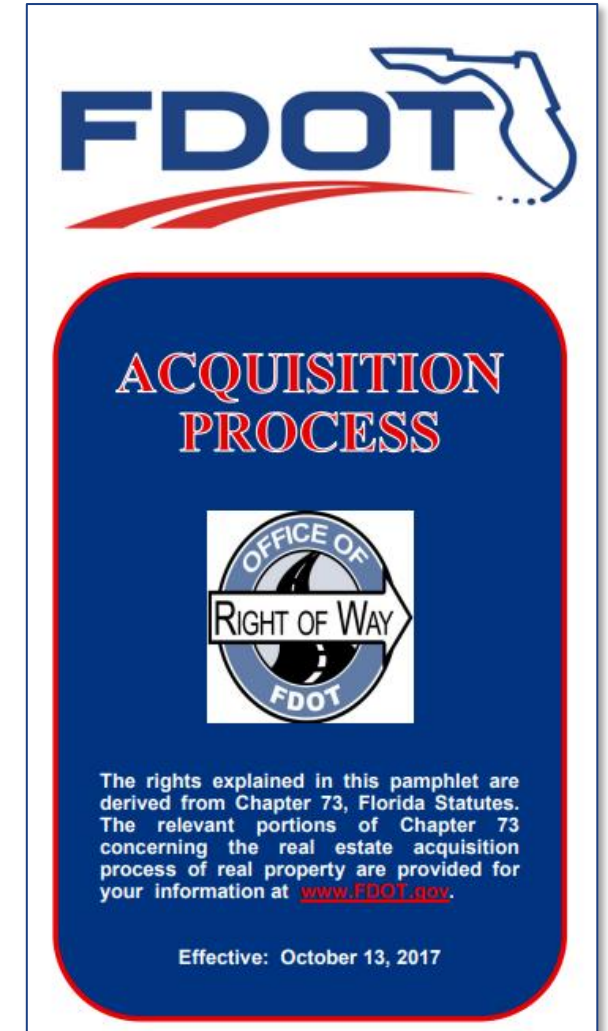

Estimated Schedule & Costs*

Design:

- In progress for 430132-2 and 430132-5
- Cost: \$13.7 million (all segments)

Right of Way

- In progress for 430132-2 and 430132-5
- Cost: \$58 million (all segments)

Construction

430132-4: Began in 2025
Estimated cost: \$26.7 million

430132-2: Begin spring 2027
Estimated cost: \$42 million

430132-5: Begin summer 2027
Estimated cost: \$44 million

*Subject to change


We Want to Hear From You

- Speak with project team members
- Submit a written comment form
- Submit questions online at CFLRoads.com



Send a Comment in GoToWebinar

Type your comment or question in the GoToWebinar Questions pane.

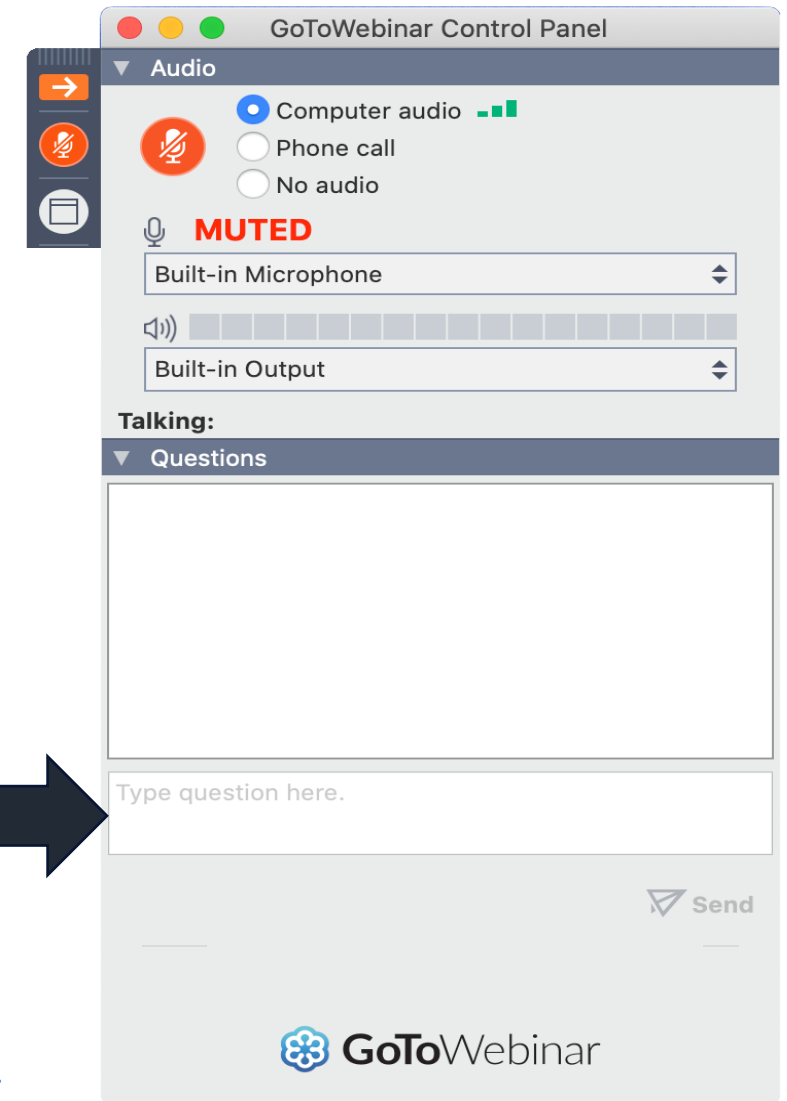

Contact the Project Manager



Derek.Dean@dot.state.fl.us




719 S. Woodland Blvd., MS 542
DeLand, FL 32720



386-943-5161


www.CFLRoads.com

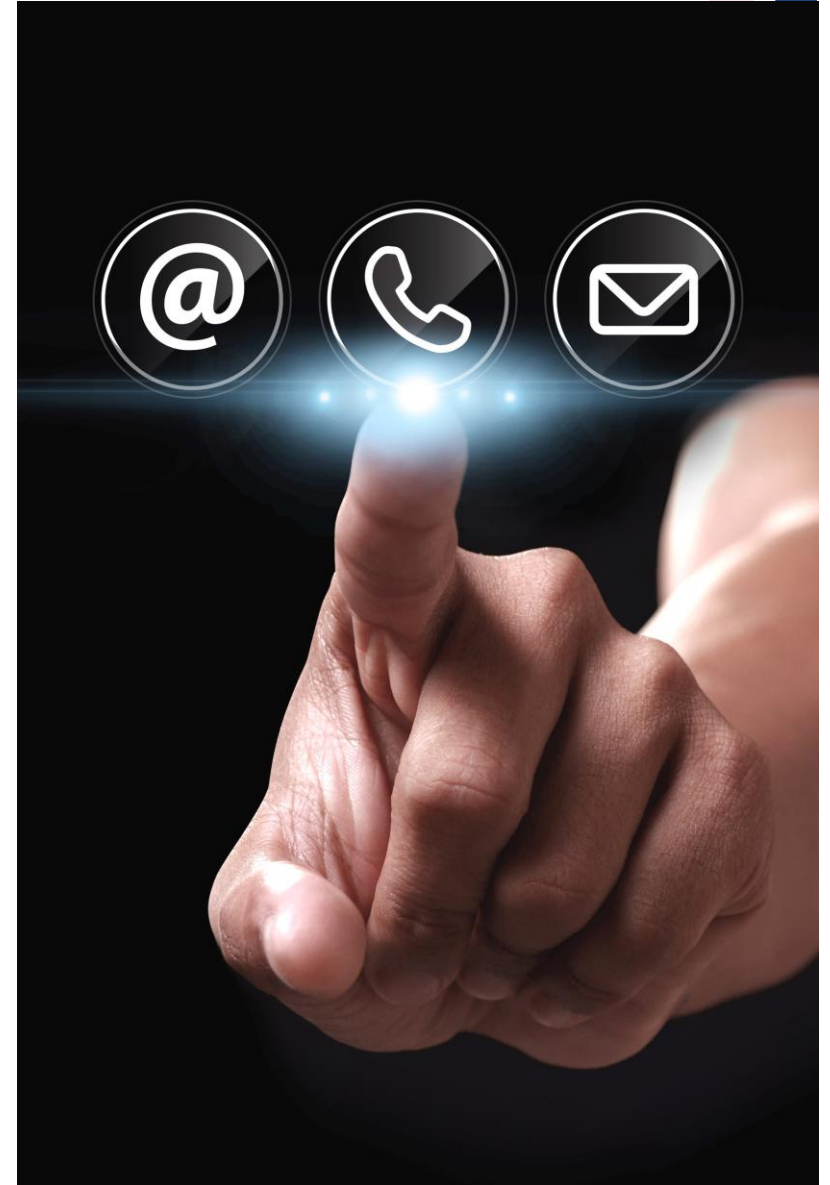

Title VI

Public participation is solicited without regard to race, color, national origin, age, sex, religion, disability, or family status. Persons wishing to express concerns relative to FDOT compliance with Title VI may do so by contacting:

Melissa McKinney
District Five Title VI Coordinator
719 S. Woodland Blvd., MS 520
DeLand, FL 32720
386-943-5077
Melissa.McKinney@dot.state.fl.us

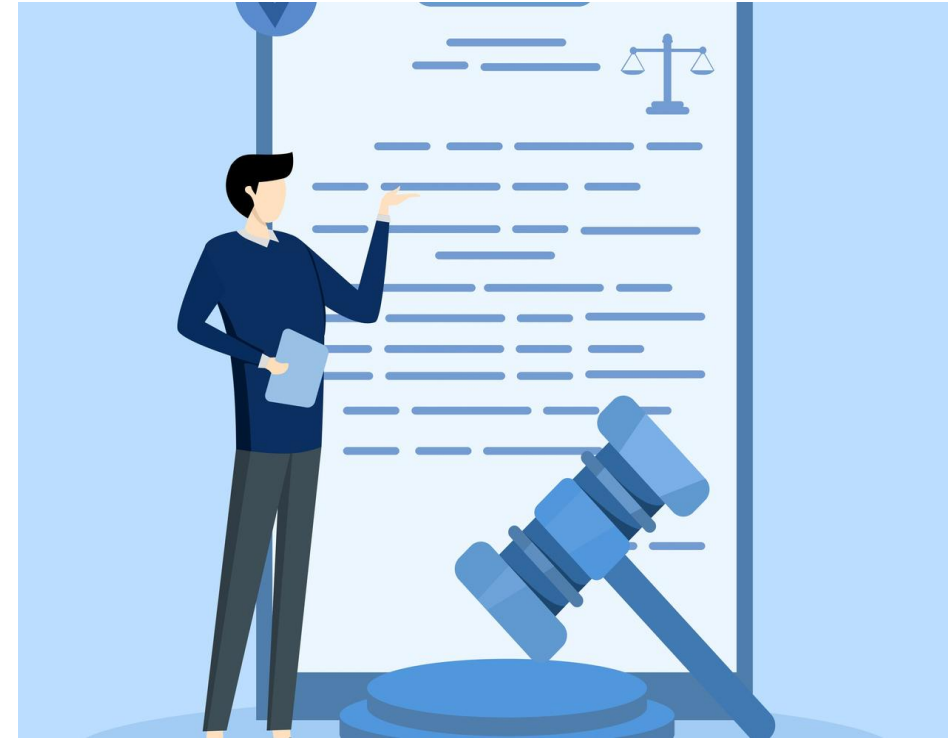

Lisa Bethancourt
State Title VI Coordinator
605 Suwannee St., MS 65
Tallahassee, FL 32399
850-414-4742
Lisa.Bethancourt@dot.state.fl.us

Watch for Future Opportunities to Get Involved

WE WANT
YOUR
FEEDBACK



- Follow the projects online at www.CFLRoads.com
- Type the project number in the search box:
 - 430132-4
 - 430132-2
 - 430132-5



Thank you!

