
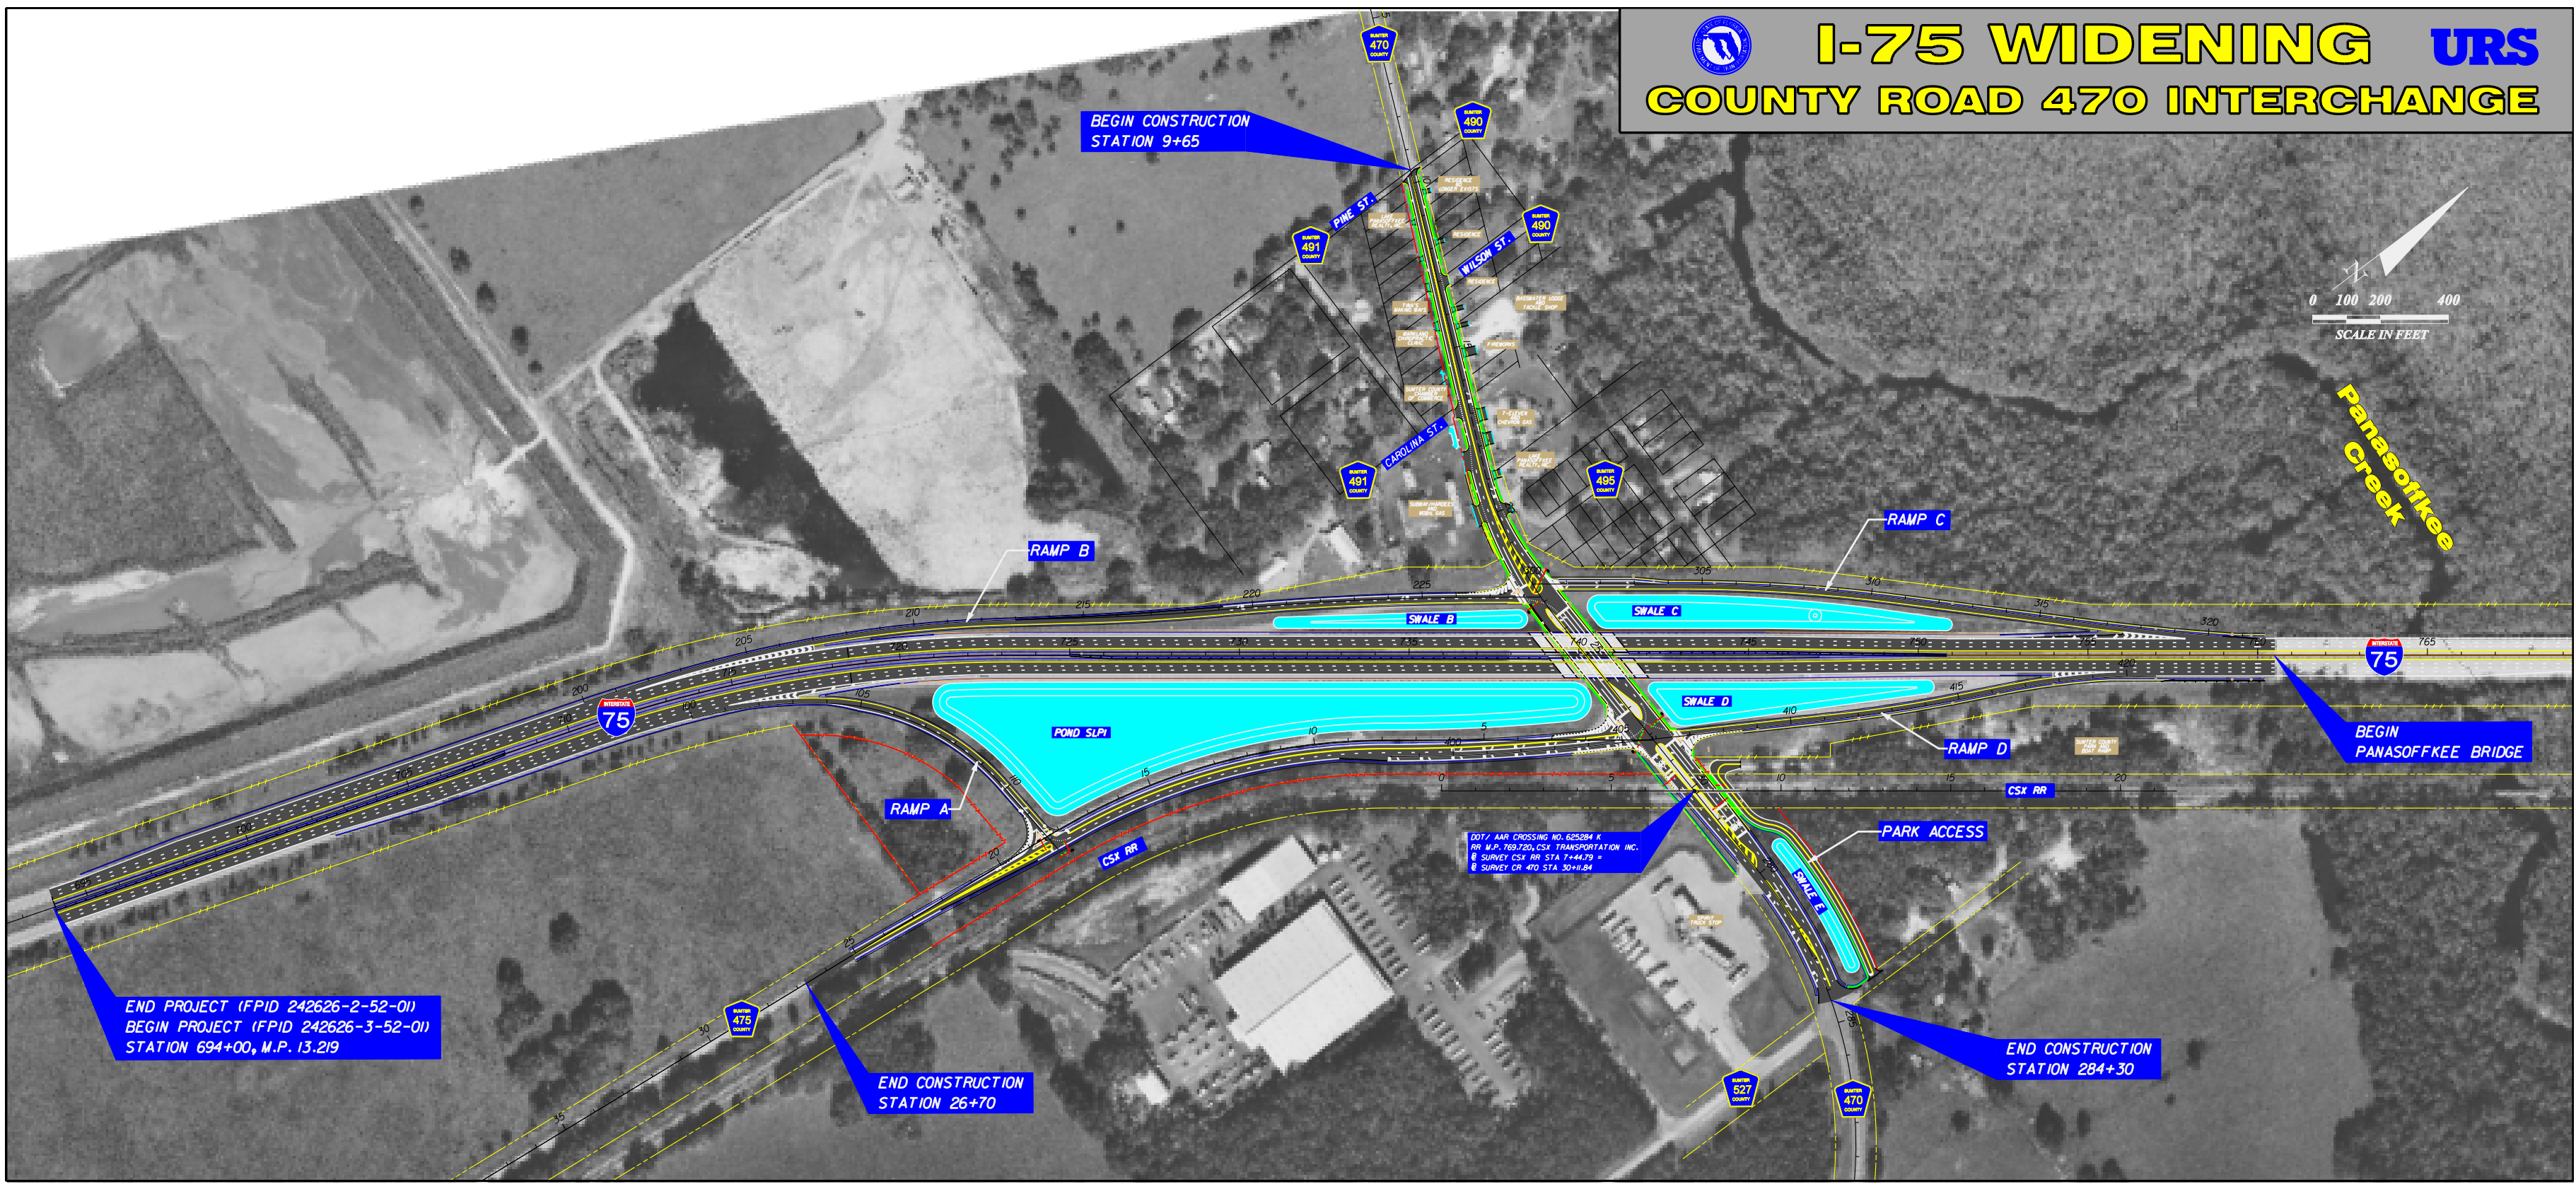


I-75 WIDENING **URS**
COUNTY ROAD 470 INTERCHANGE

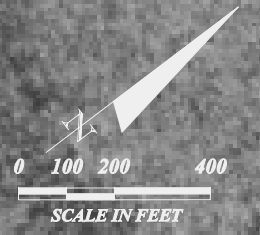

BEGIN CONSTRUCTION
STATION 9+65

RAMP B

SWALE B

RAMP C

SWALE C

RAMP A

POND SLPI

SWALE D

RAMP D

BEGIN
PANASOFFKEE BRIDGE

END PROJECT (FPID 242626-2-52-01)
BEGIN PROJECT (FPID 242626-3-52-01)
STATION 694+00, M.P. 13.219

END CONSTRUCTION
STATION 26+70

DOT / AAR CROSSING NO. 625284 K
RR MAP: 169-120, CSX TRANSPORTATION INC.
B SURVEY CSX RR STA 7+44.79 =
B SURVEY CR 470 STA 30+11.84

PARK ACCESS

END CONSTRUCTION
STATION 284+30

Panasoffkee
Creek