



















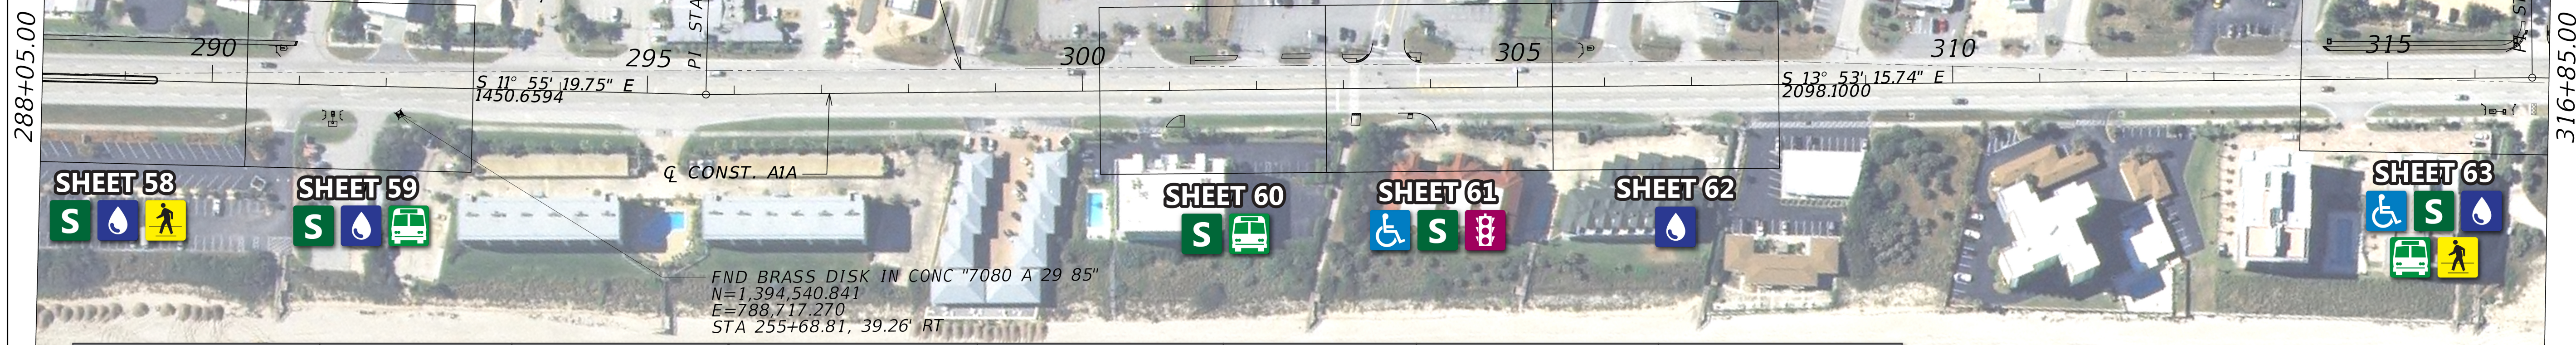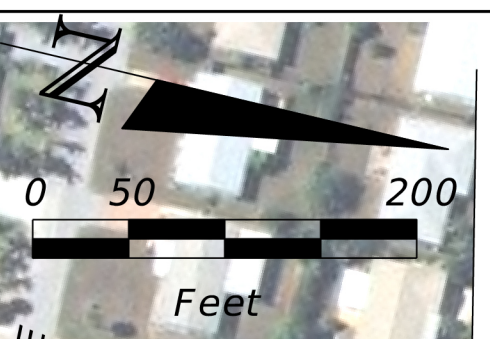


 

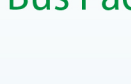





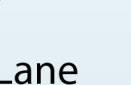
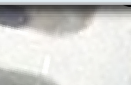

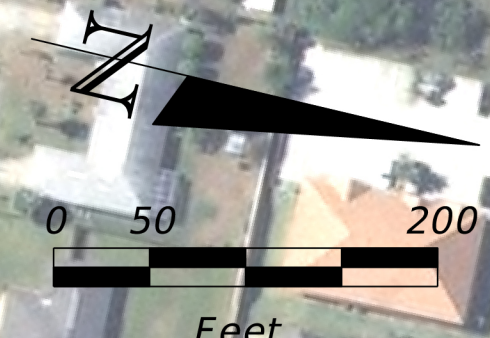


LEGEND

-  ADA Improvements
-  New Sidewalk
-  Drainage Improvements
-  Concrete Bus Pad
-  Boarding & Alighting
-  New Mid-Block Crossing
-  Median Improvements
-  Mast Arm Upgrade
-  Remove Turn Lane
-  Extend Turn Lane



SHEETS 58-59	SHEET 60	SHEET 61	SHEET 62	SHEETS 63-64	SHEET 65	SHEET 66	SHEETS 67-69
<ul style="list-style-type: none">  New Sidewalk  Drainage Improvements  New Mid-Block Crossing 	<ul style="list-style-type: none">  New Sidewalk  Concrete Bus Pad 	<ul style="list-style-type: none">  ADA Improvements  New Sidewalk  Mast Arm Upgrade 	<ul style="list-style-type: none">  Drainage Improvements 	<ul style="list-style-type: none">  ADA Improvements  New Sidewalk  Drainage Improvements  Concrete Bus Pad  New Mid-Block Crossing 	<ul style="list-style-type: none">  New Sidewalk  Concrete Bus Pad 	<ul style="list-style-type: none">  Drainage Improvements 	<ul style="list-style-type: none">  ADA Improvements  New Sidewalk  Drainage Improvements  Concrete Bus Pad  New Mid-Block Crossing  Mast Arm Upgrade  Remove Turn Lane



REVISIONS				Vanasse Hangen Brustlin, Inc. Transportation, Land Development, Environmental Services 225 E. Robinson St., Suite 300 Landmark Center Two Orlando, FL 32801 (407) 839-4006 Certificate of Authorization # 3932 Mark F. Bertoni, P.E. PE # 63437	STATE OF FLORIDA DEPARTMENT OF TRANSPORTATION			PROJECT LAYOUT	SHEET NO. 16
DATE	DESCRIPTION	DATE	DESCRIPTION		ROAD NO.	COUNTY	FINANCIAL PROJECT ID		
					SR A1A	BREVARD	428753-1-52-01		