
 


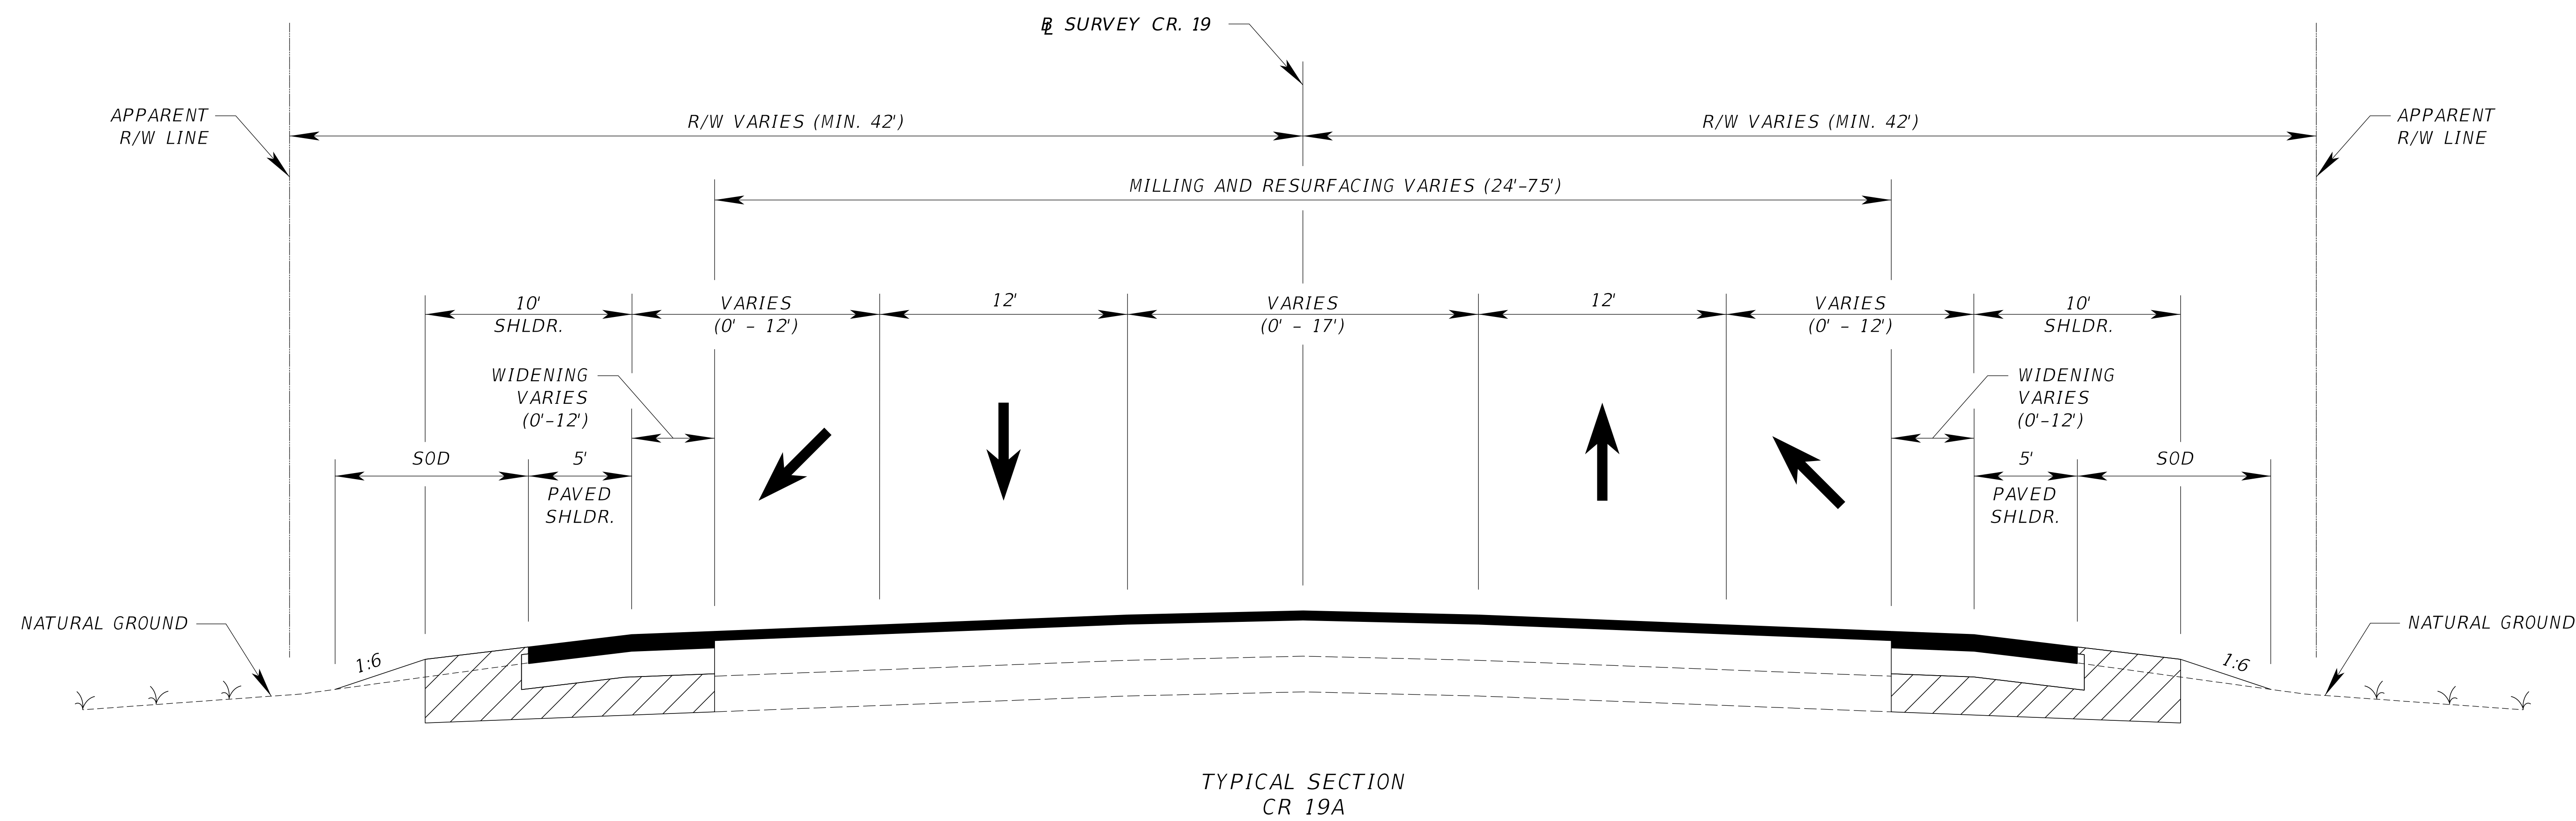

LEGEND	
	MILLING & RESURFACING
	NEW CONSTRUCTION / RECONSTRUCTION
	PAVEMENT WIDENING
	PAVEMENT REMOVAL
	DITCH LIMITS OF CONSTRUCTION
	DRIVEWAY / SIDEWALK CONCRETE
	DETECTABLE WARNING SURFACE