





# S.R. A1A FROM NORTH OF PINEDA CAUSEWAY (S.R. 404) TO SOUTH OF SHERRY LEE LANE (36<sup>TH</sup> STREET) TYPICAL SECTIONS

FPID NO.: 445214-1-52-01

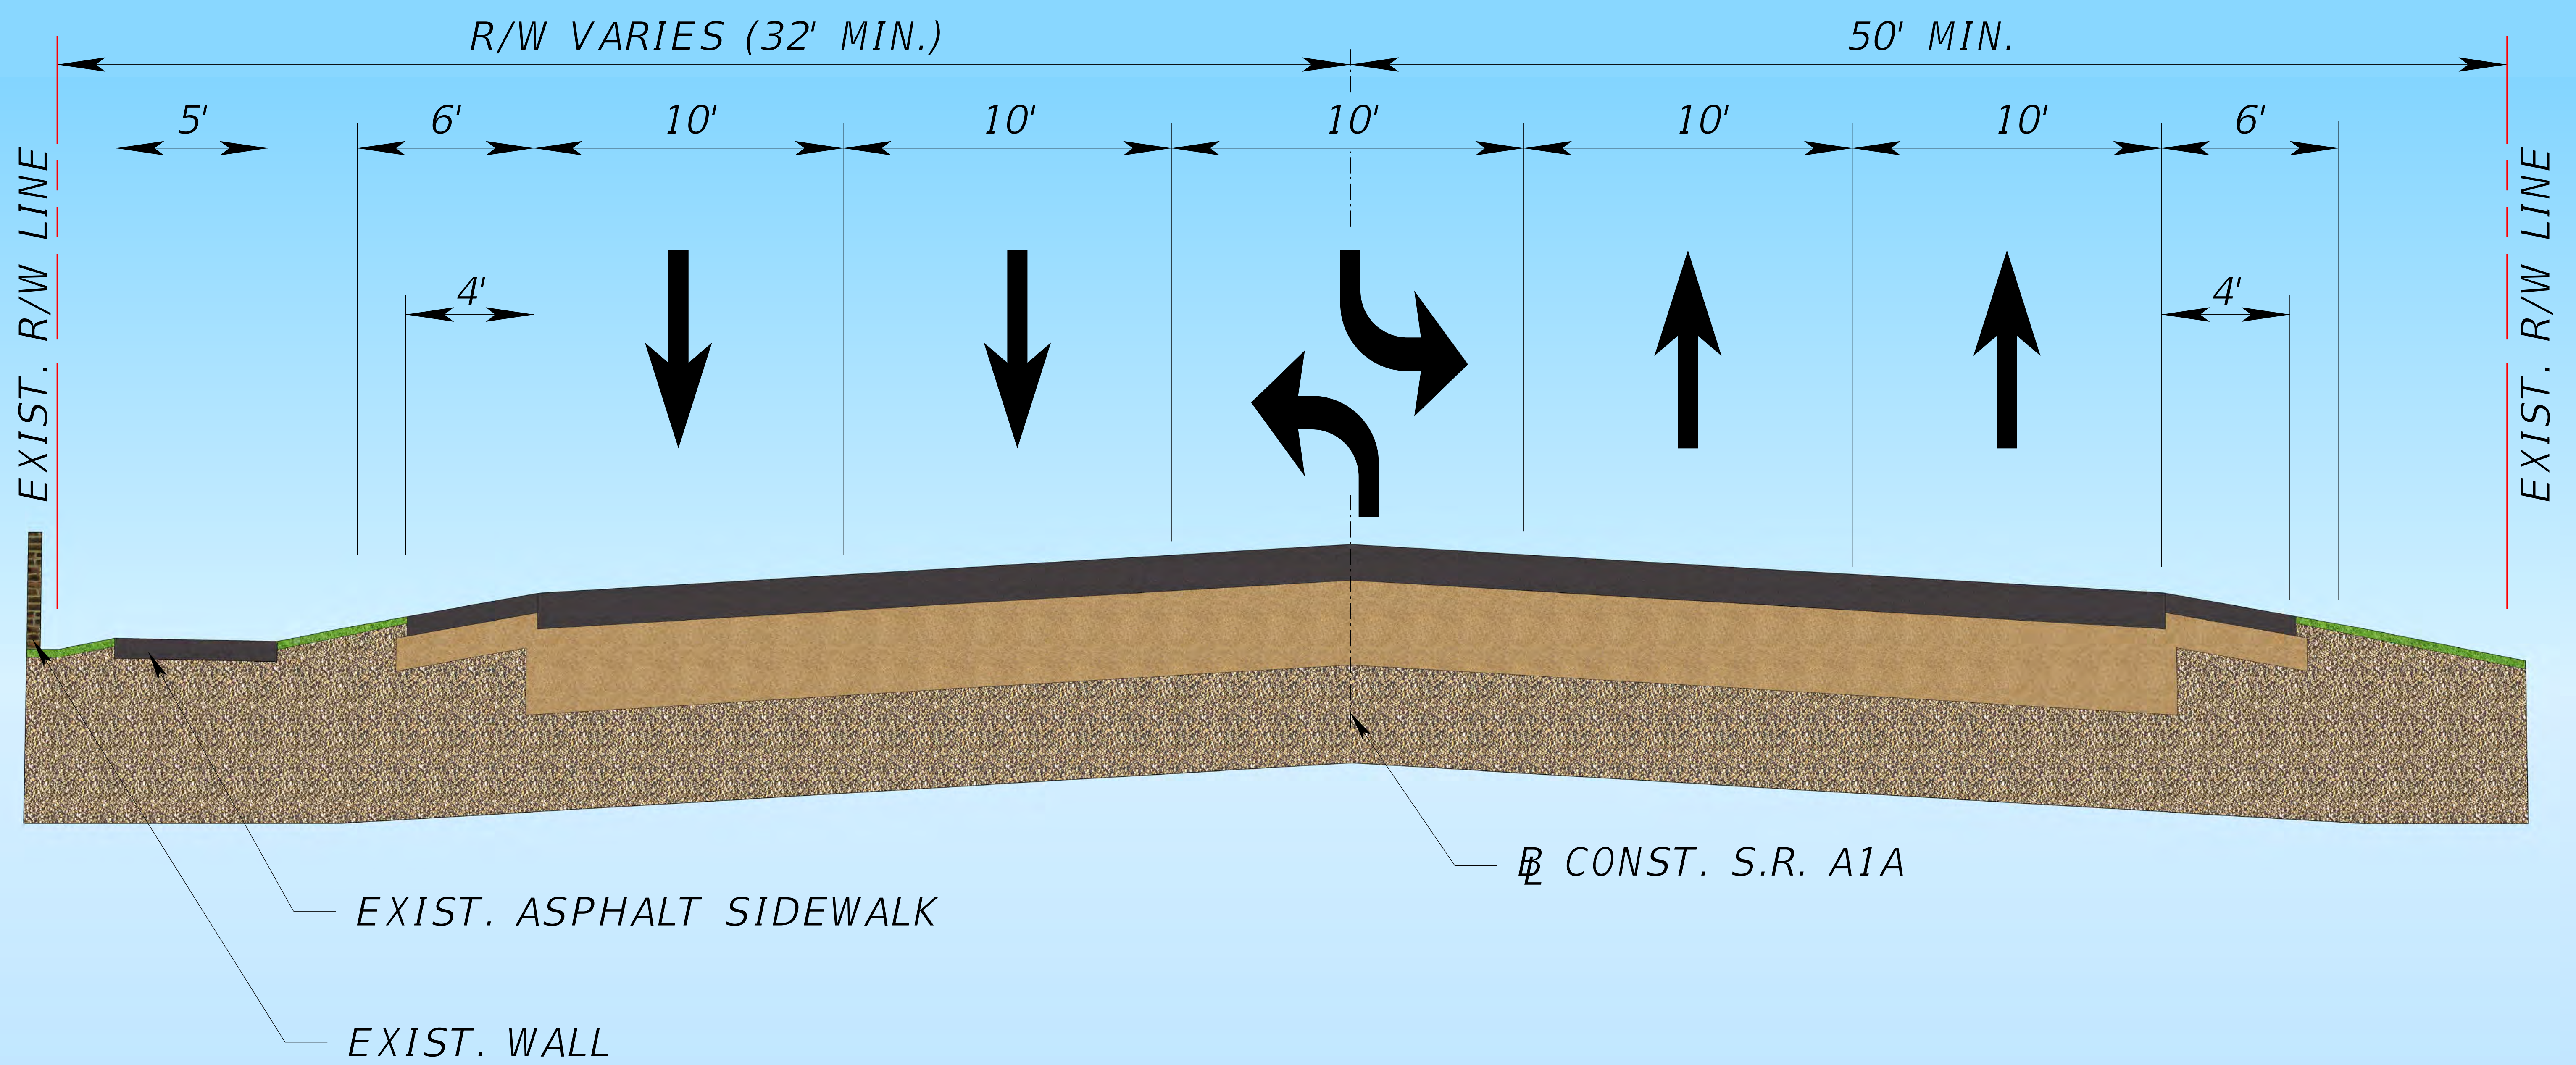

**EXISTING TYPICAL SECTION NO. 1**  
FROM NORTH OF PINEDA CAUSEWAY TO SOUTH OF SCHOOL AVENUE  
APPROXIMATE SEGMENT LENGTH: 0.7 MILES

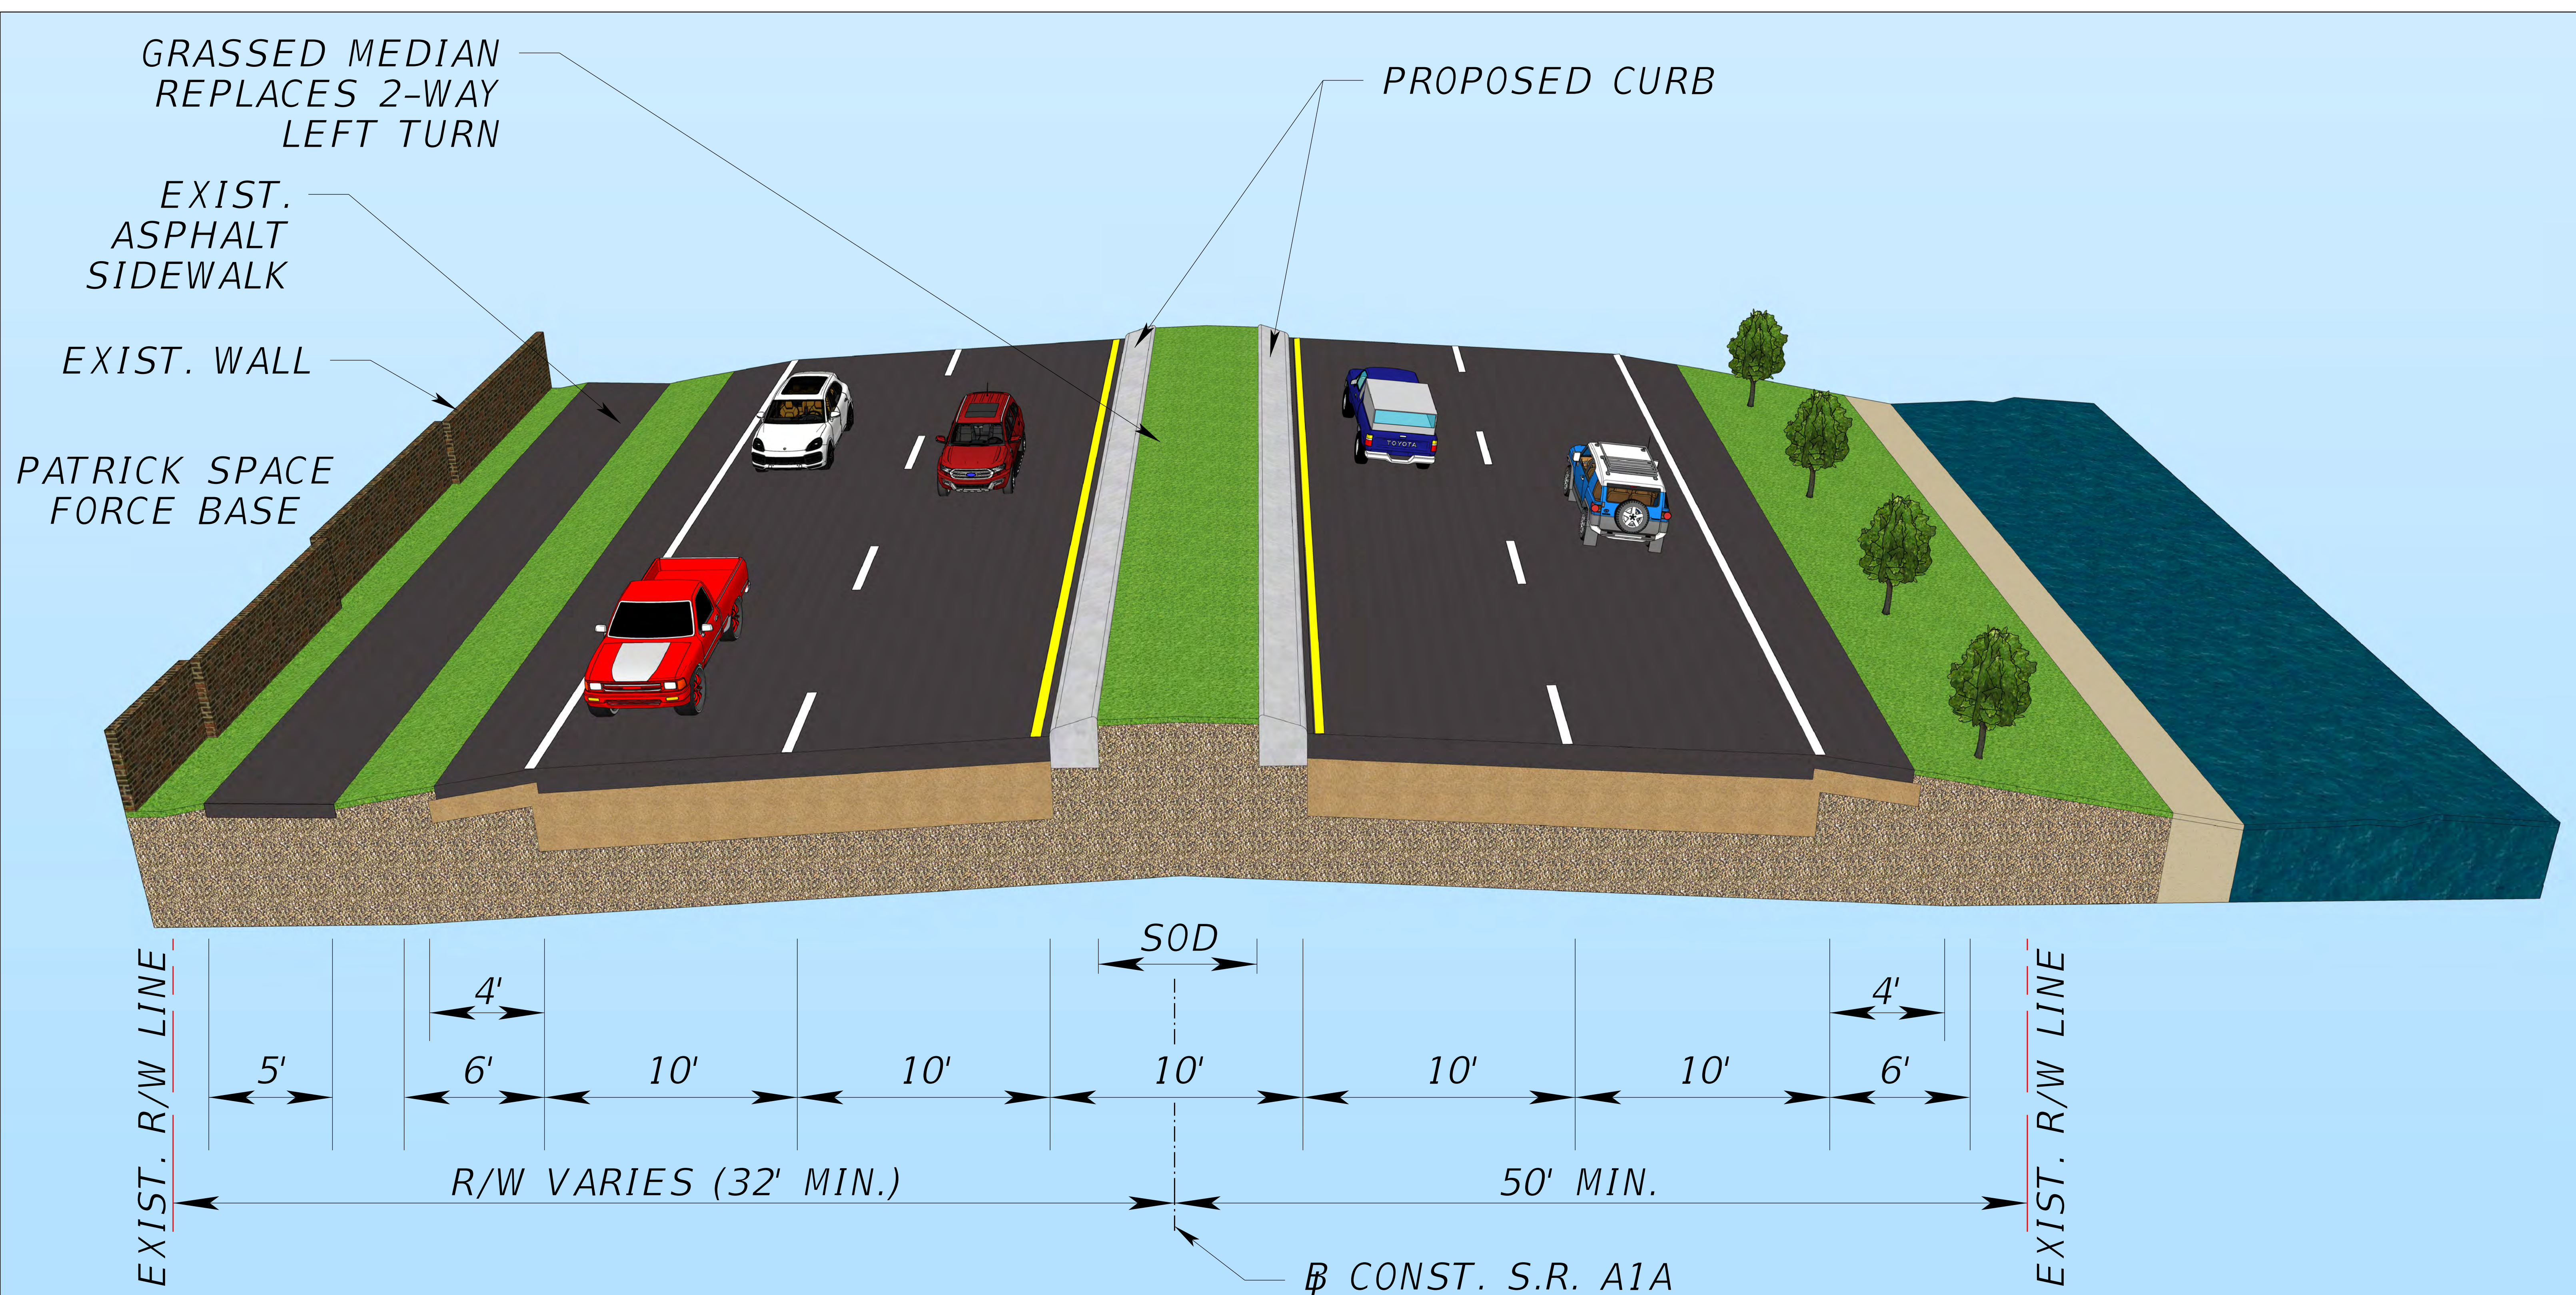

**PROPOSED TYPICAL SECTION NO. 1**  
FROM NORTH OF PINEDA CAUSEWAY TO SOUTH OF SCHOOL AVENUE  
APPROXIMATE SEGMENT LENGTH: 0.7 MILES