



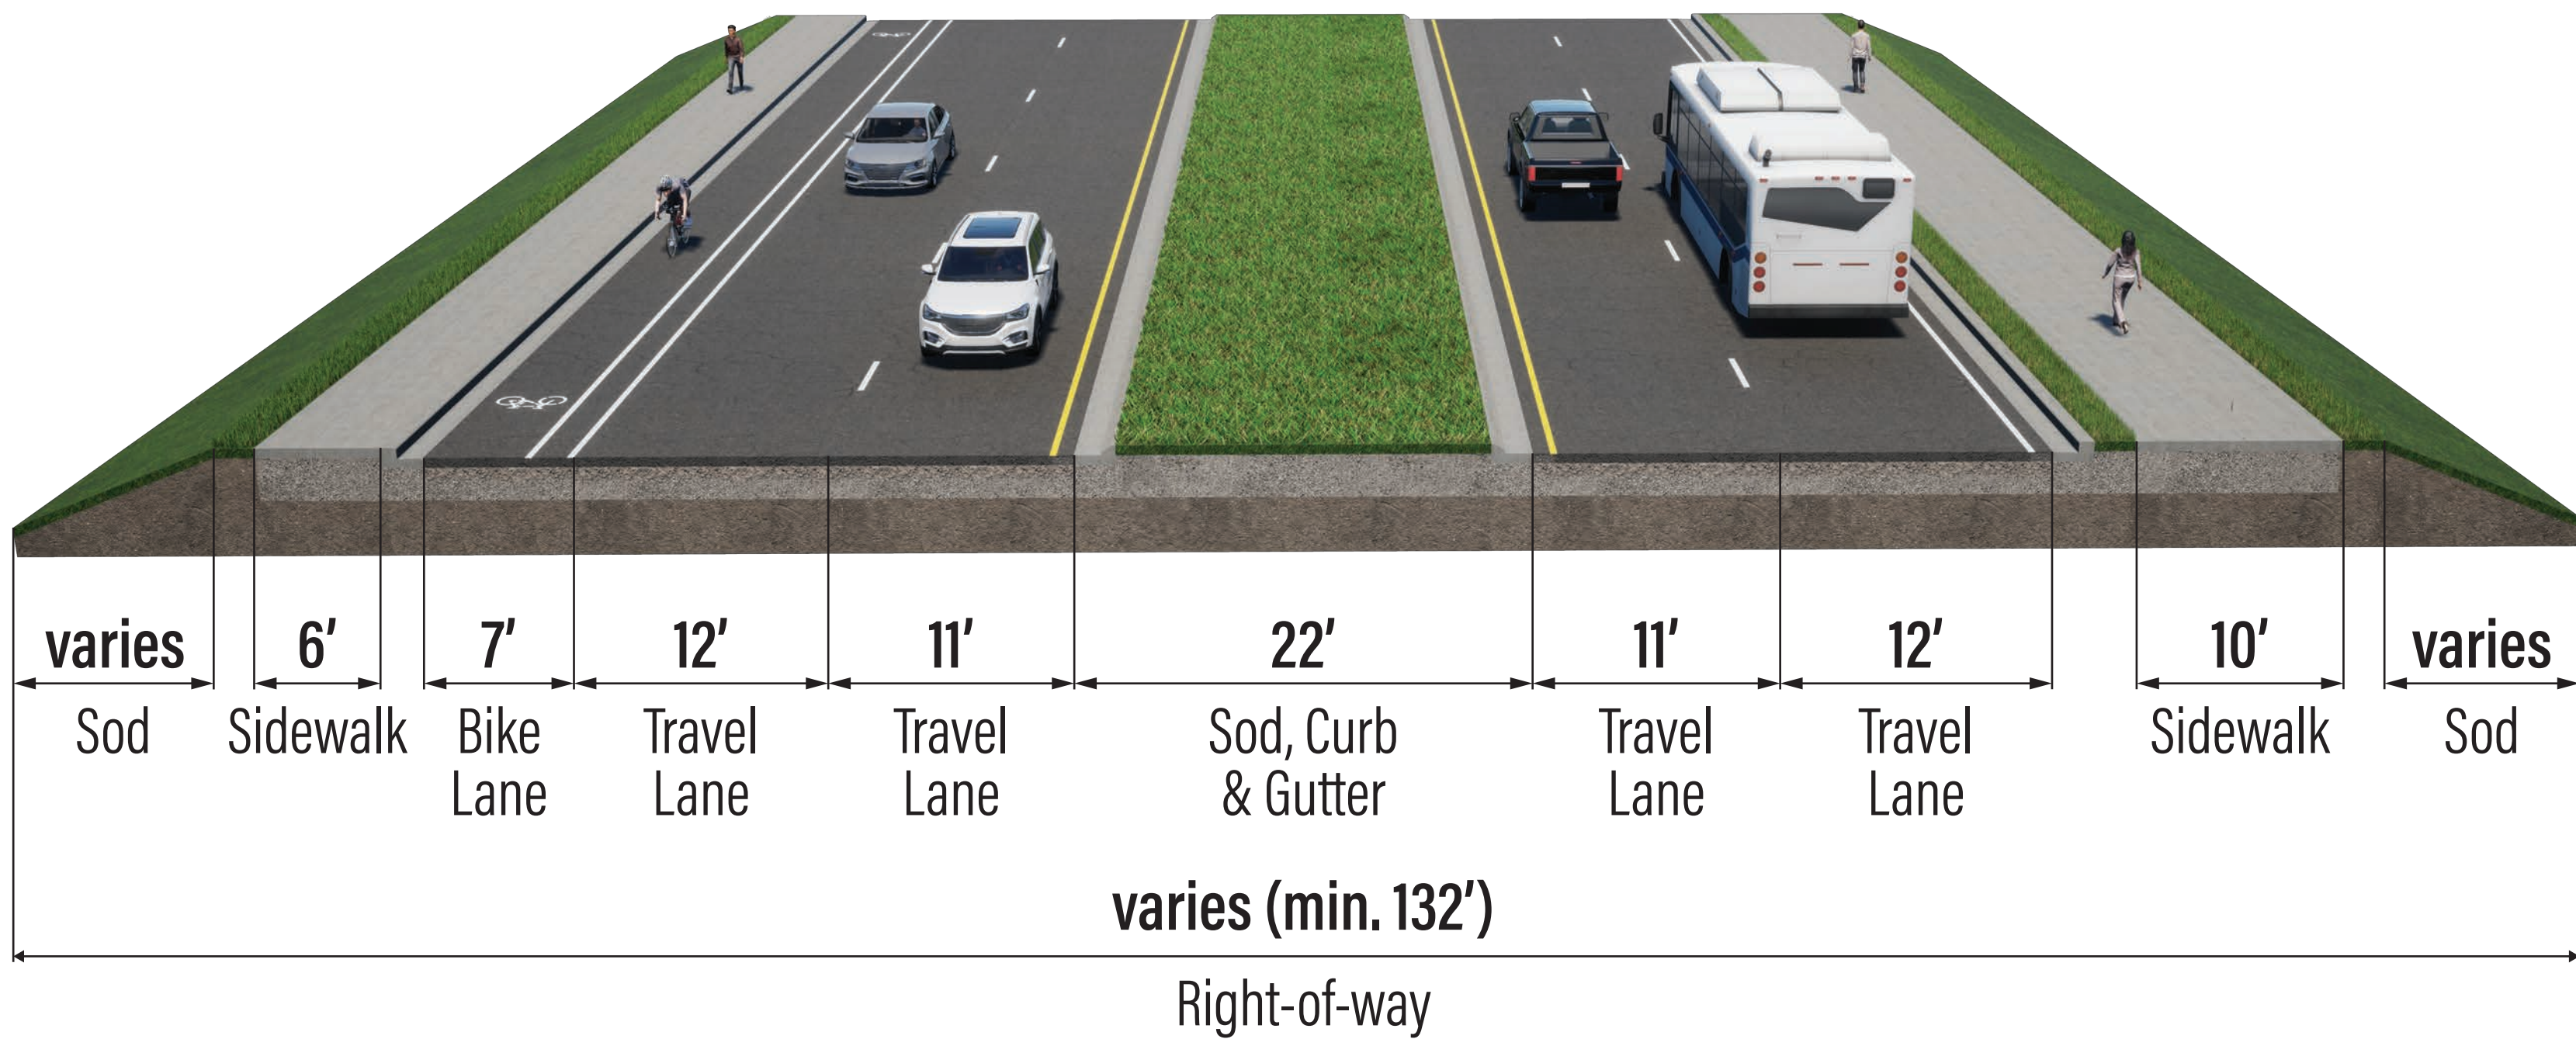

Urban Typical Section

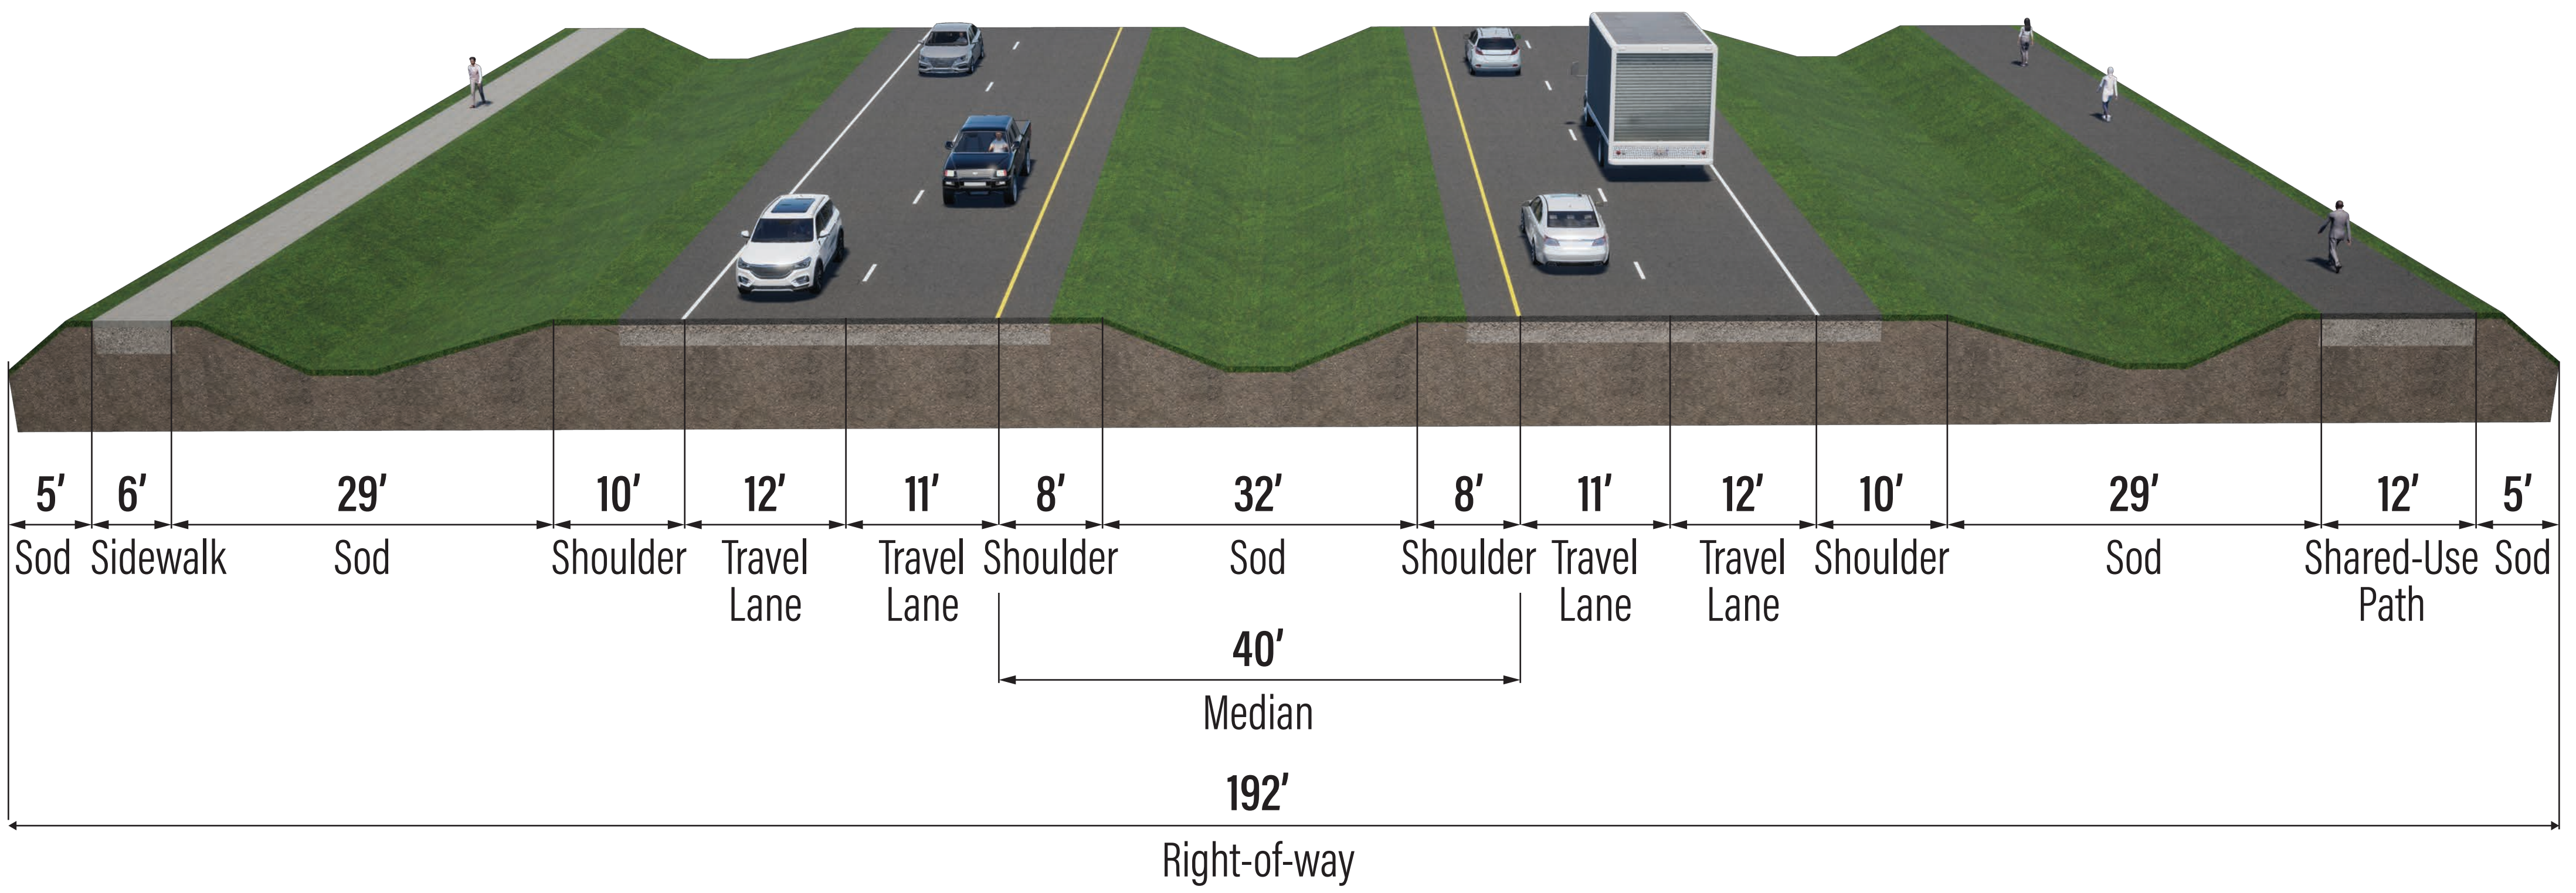

Rural Typical Section



STATE ROAD 40

From East of C.R. 314A to S.E. 183rd Ave Rd (Levy Hammock Rd)

Financial Project Identification No.: 410674-4