


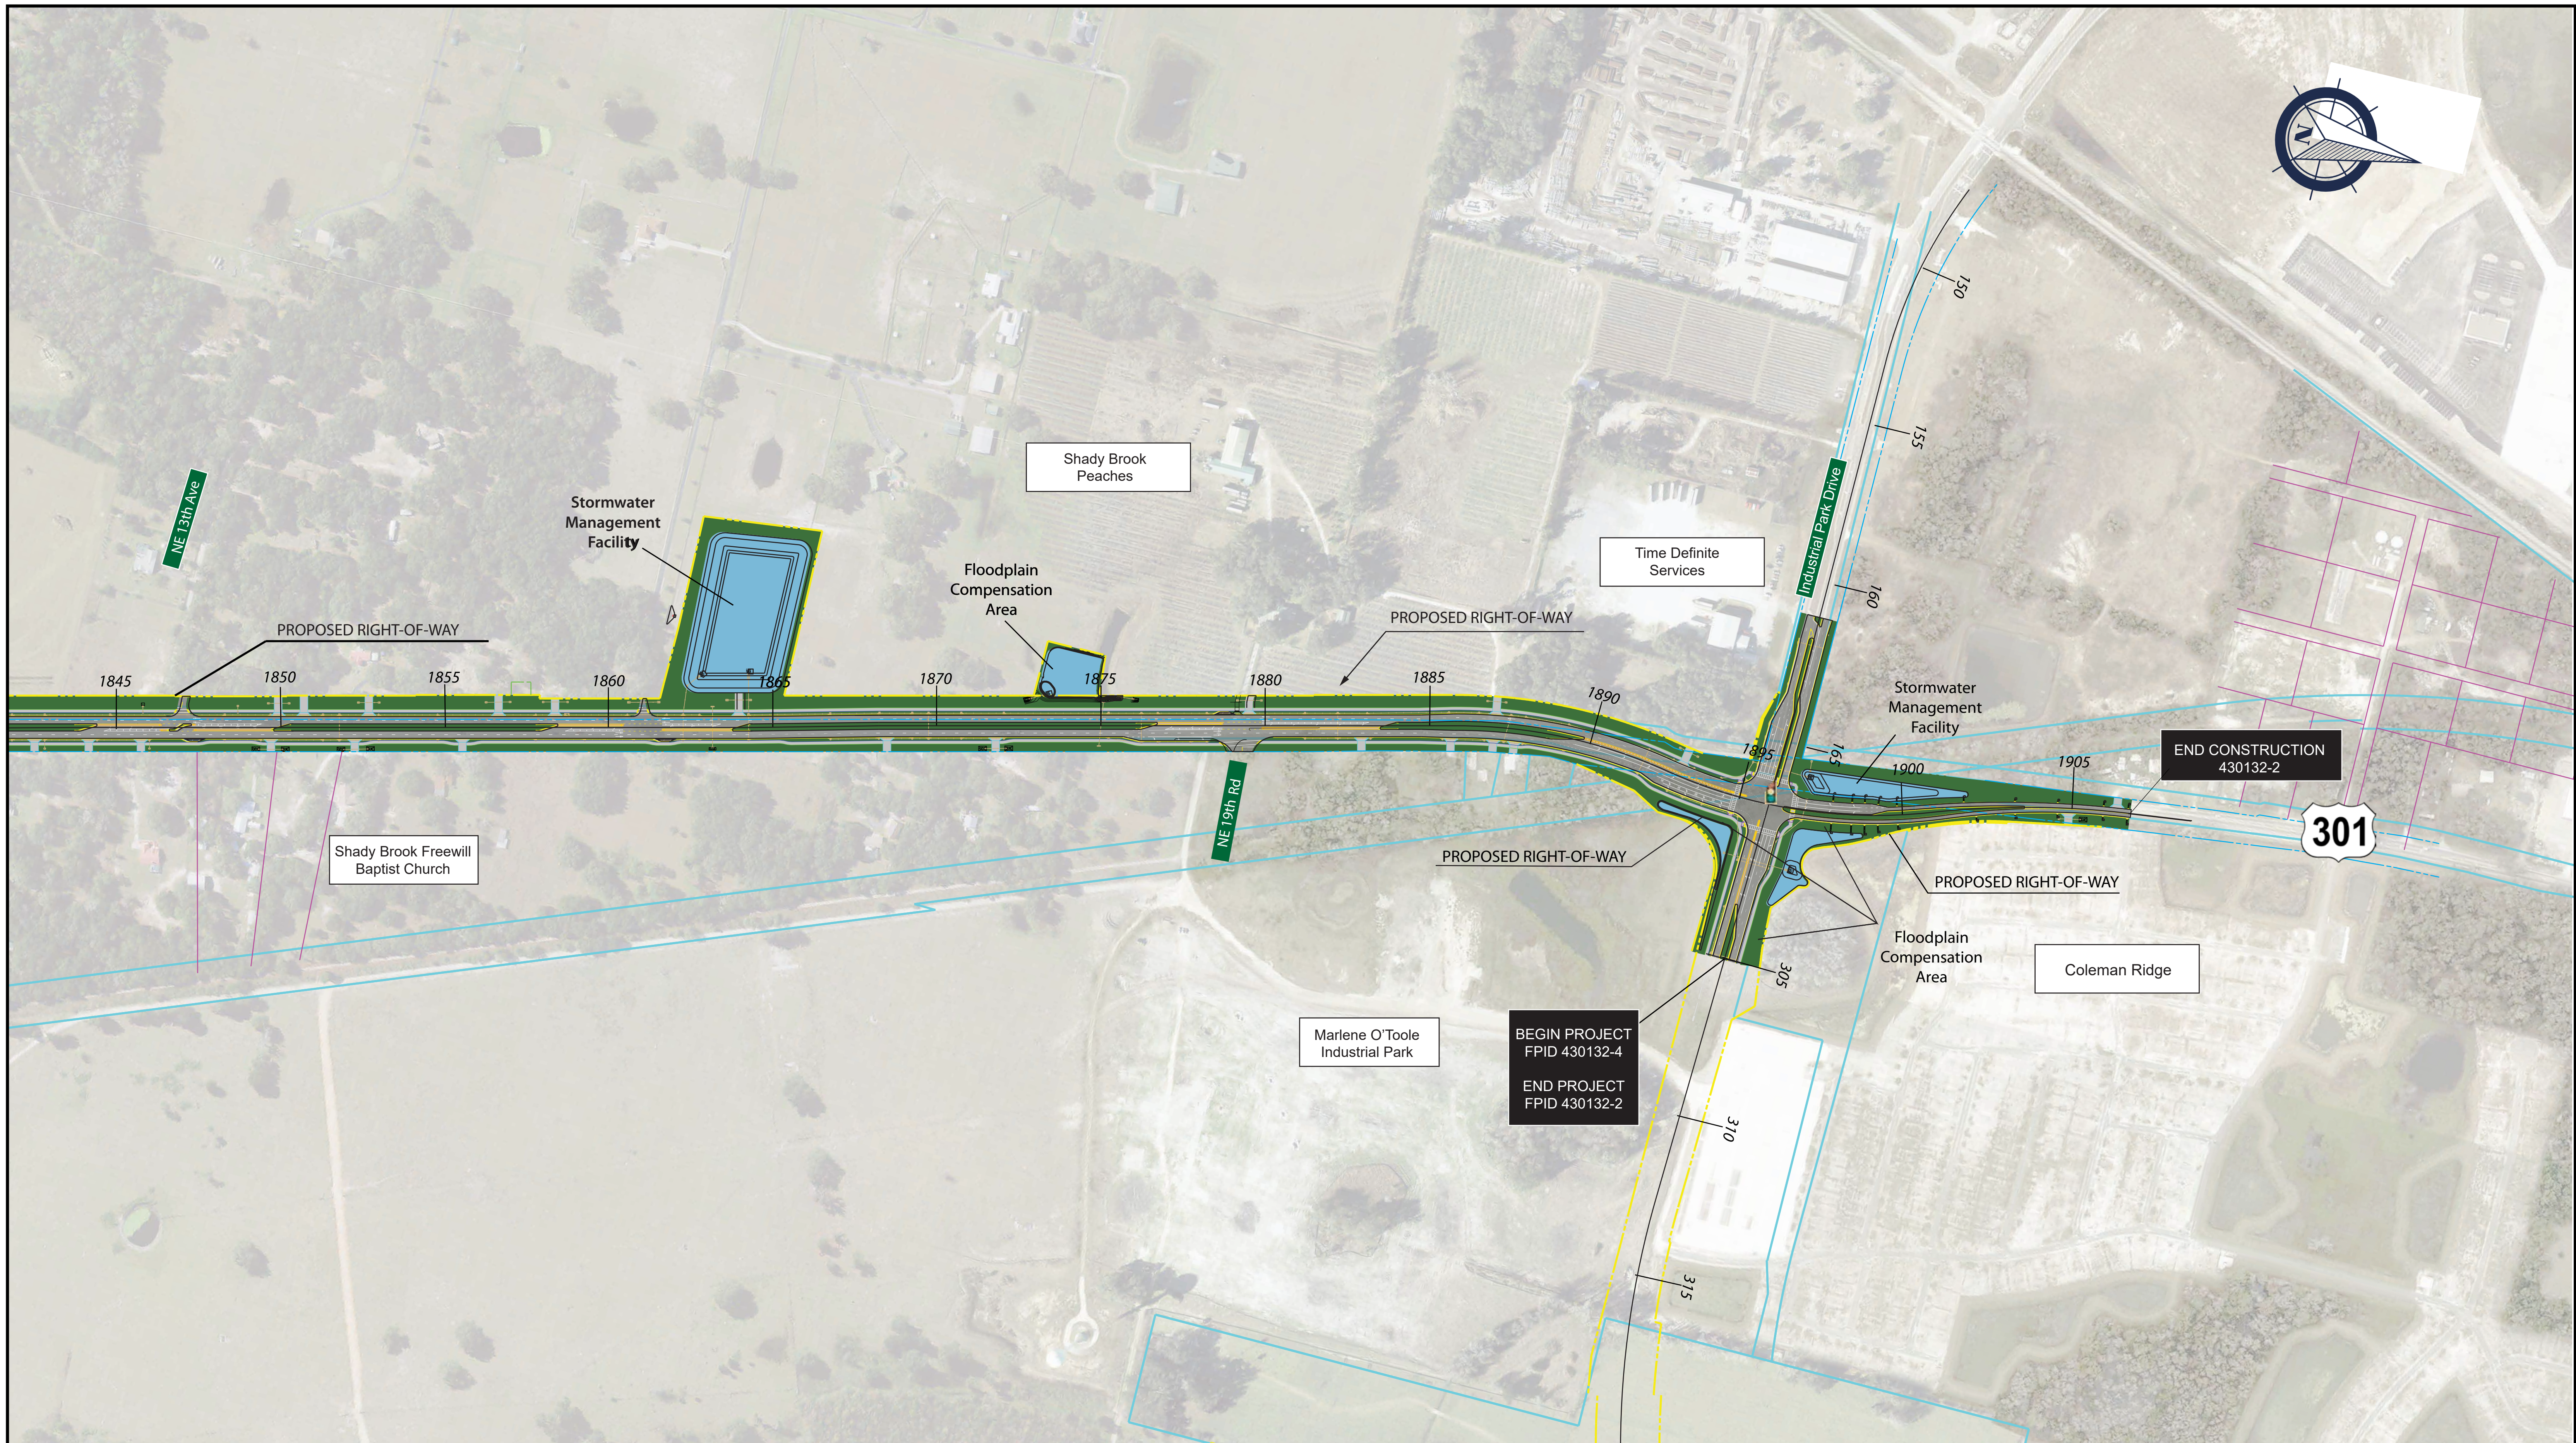

U.S. 301 (S.R. 35) Improvements
U.S. 301 Widening C.R. 470 to Industrial Park Drive (C.R. 525E)
(FPID #430132-2)