





Macthline A

 


Macthline B

U.S. 192 IMPROVEMENTS
FROM MAIN ST TO AERONAUTICAL DR

 

FLORIDA'S TURNPIKE ACCESS DETAIL

- LEGEND
- MILLING & RESURFACING
 - PAVEMENT WIDENING
 - PAVEMENT WIDENING
 - TRAFFIC SEPARATOR
 - 6" CONCRETE
 - 4" CONCRETE

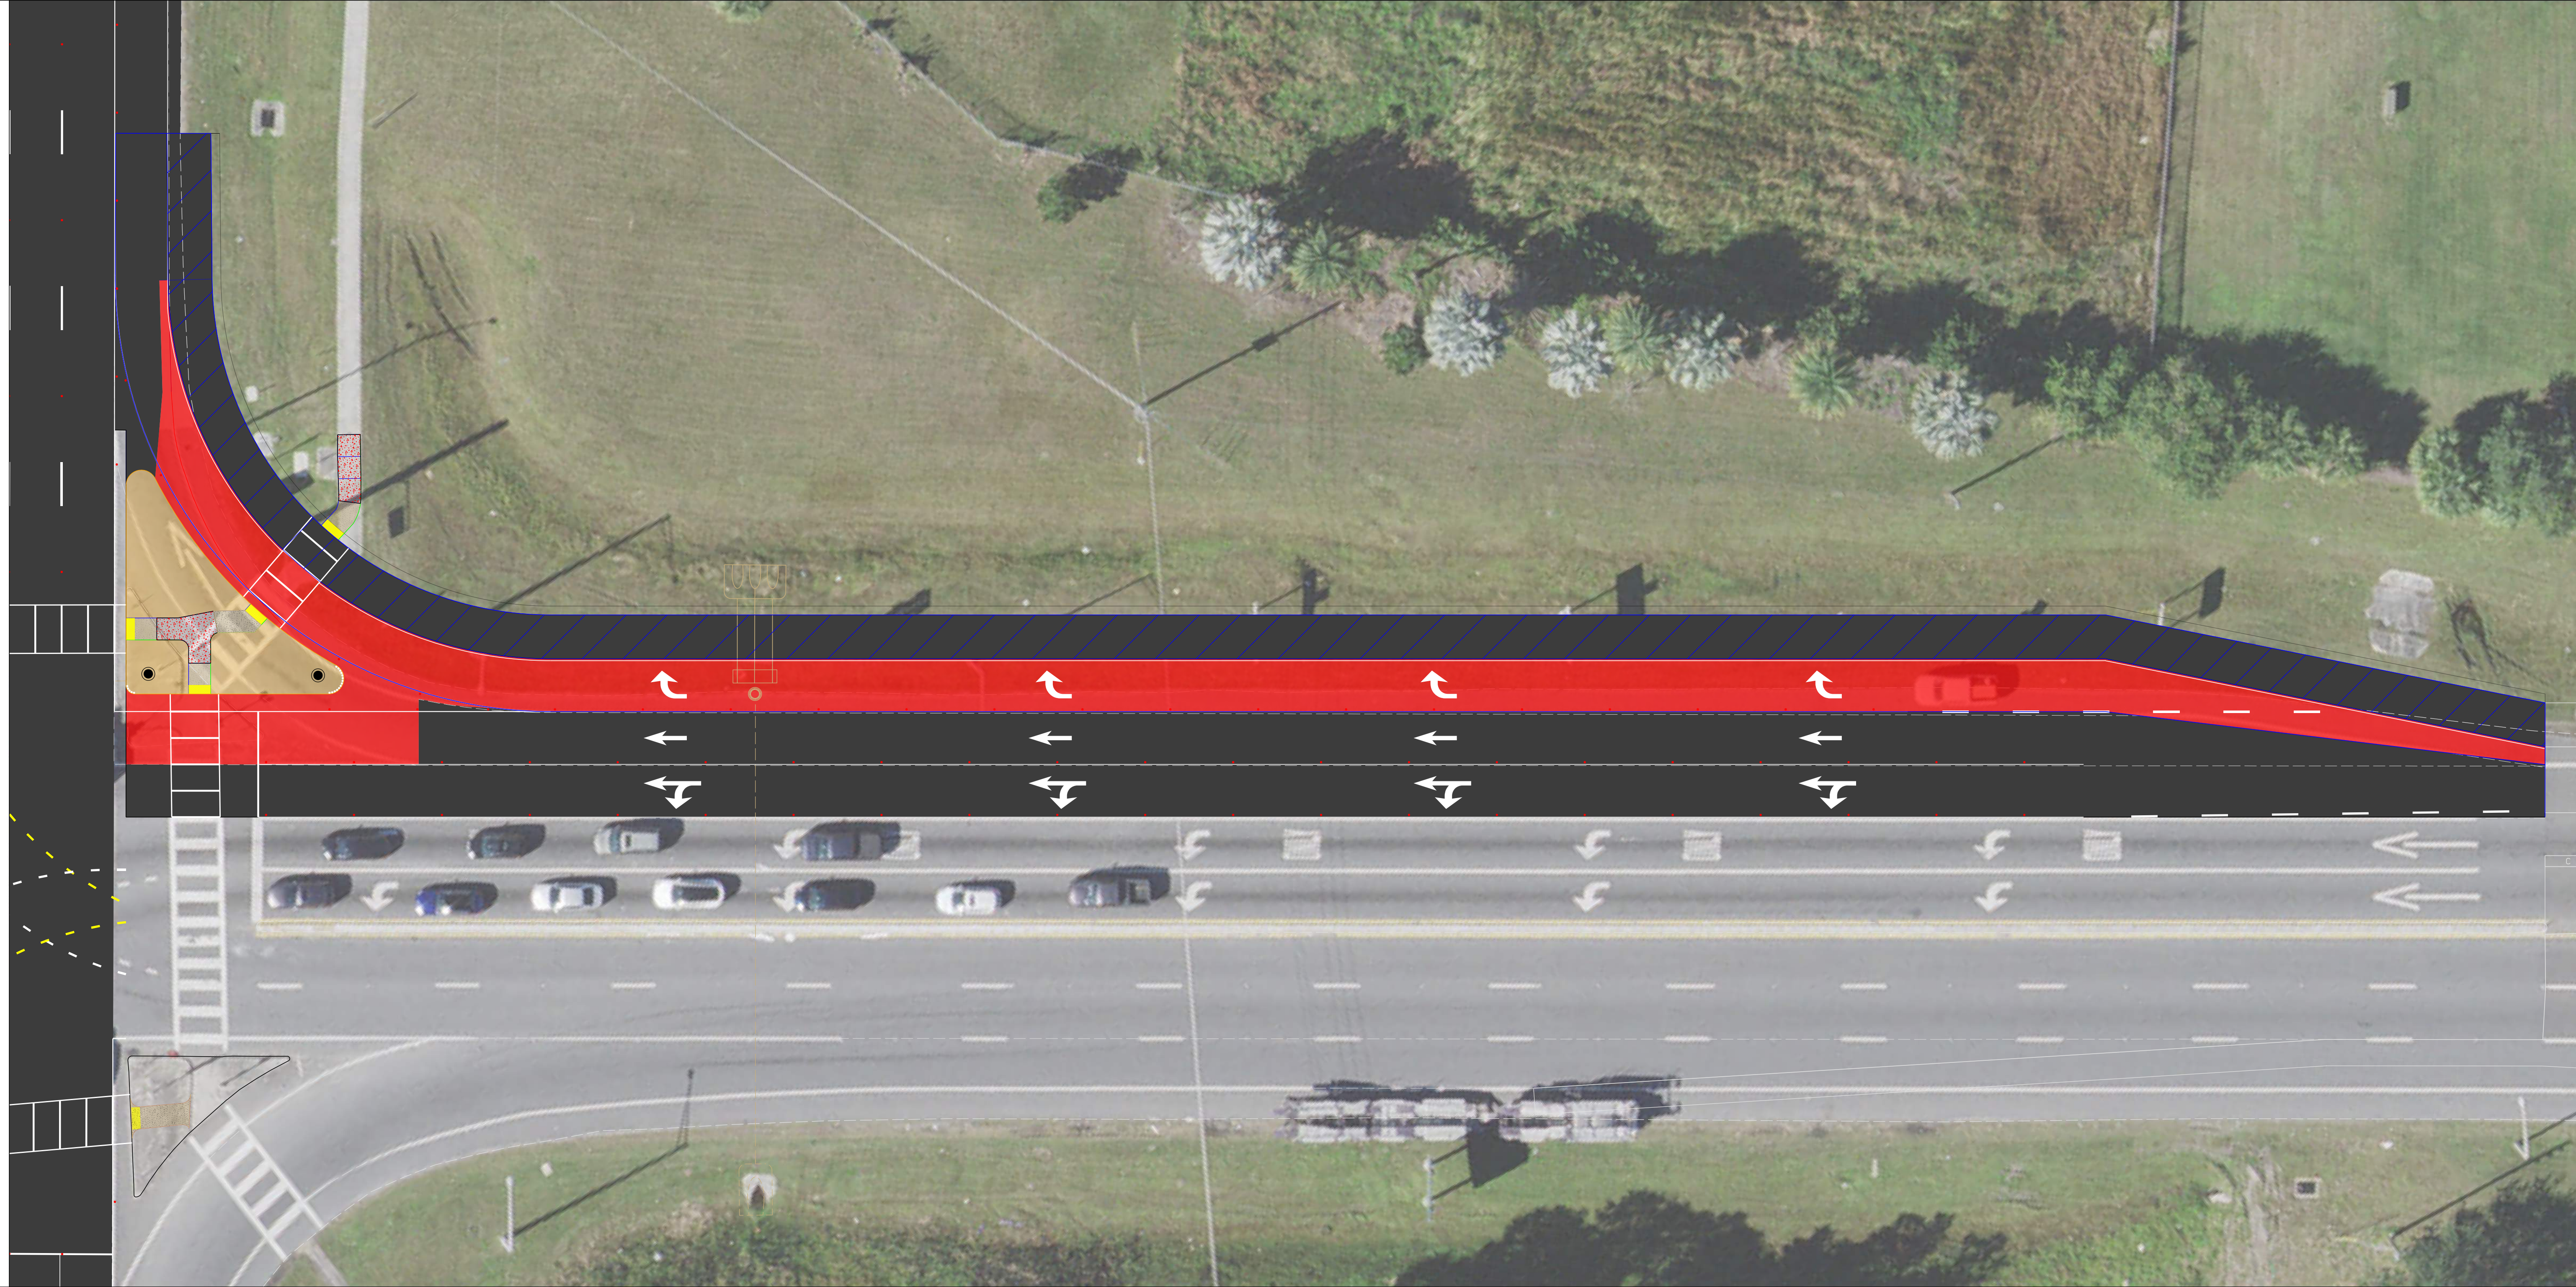

U.S. 192 IMPROVEMENTS
FROM MAIN ST TO AERONAUTICAL DR

