


# Proposed Improvements





## Fiske Boulevard (S.R. 519) Intersection Improvements At Levitt Parkway/Lakemoor Boulevard

Financial Project Identification (FPID) No.: 450417-1

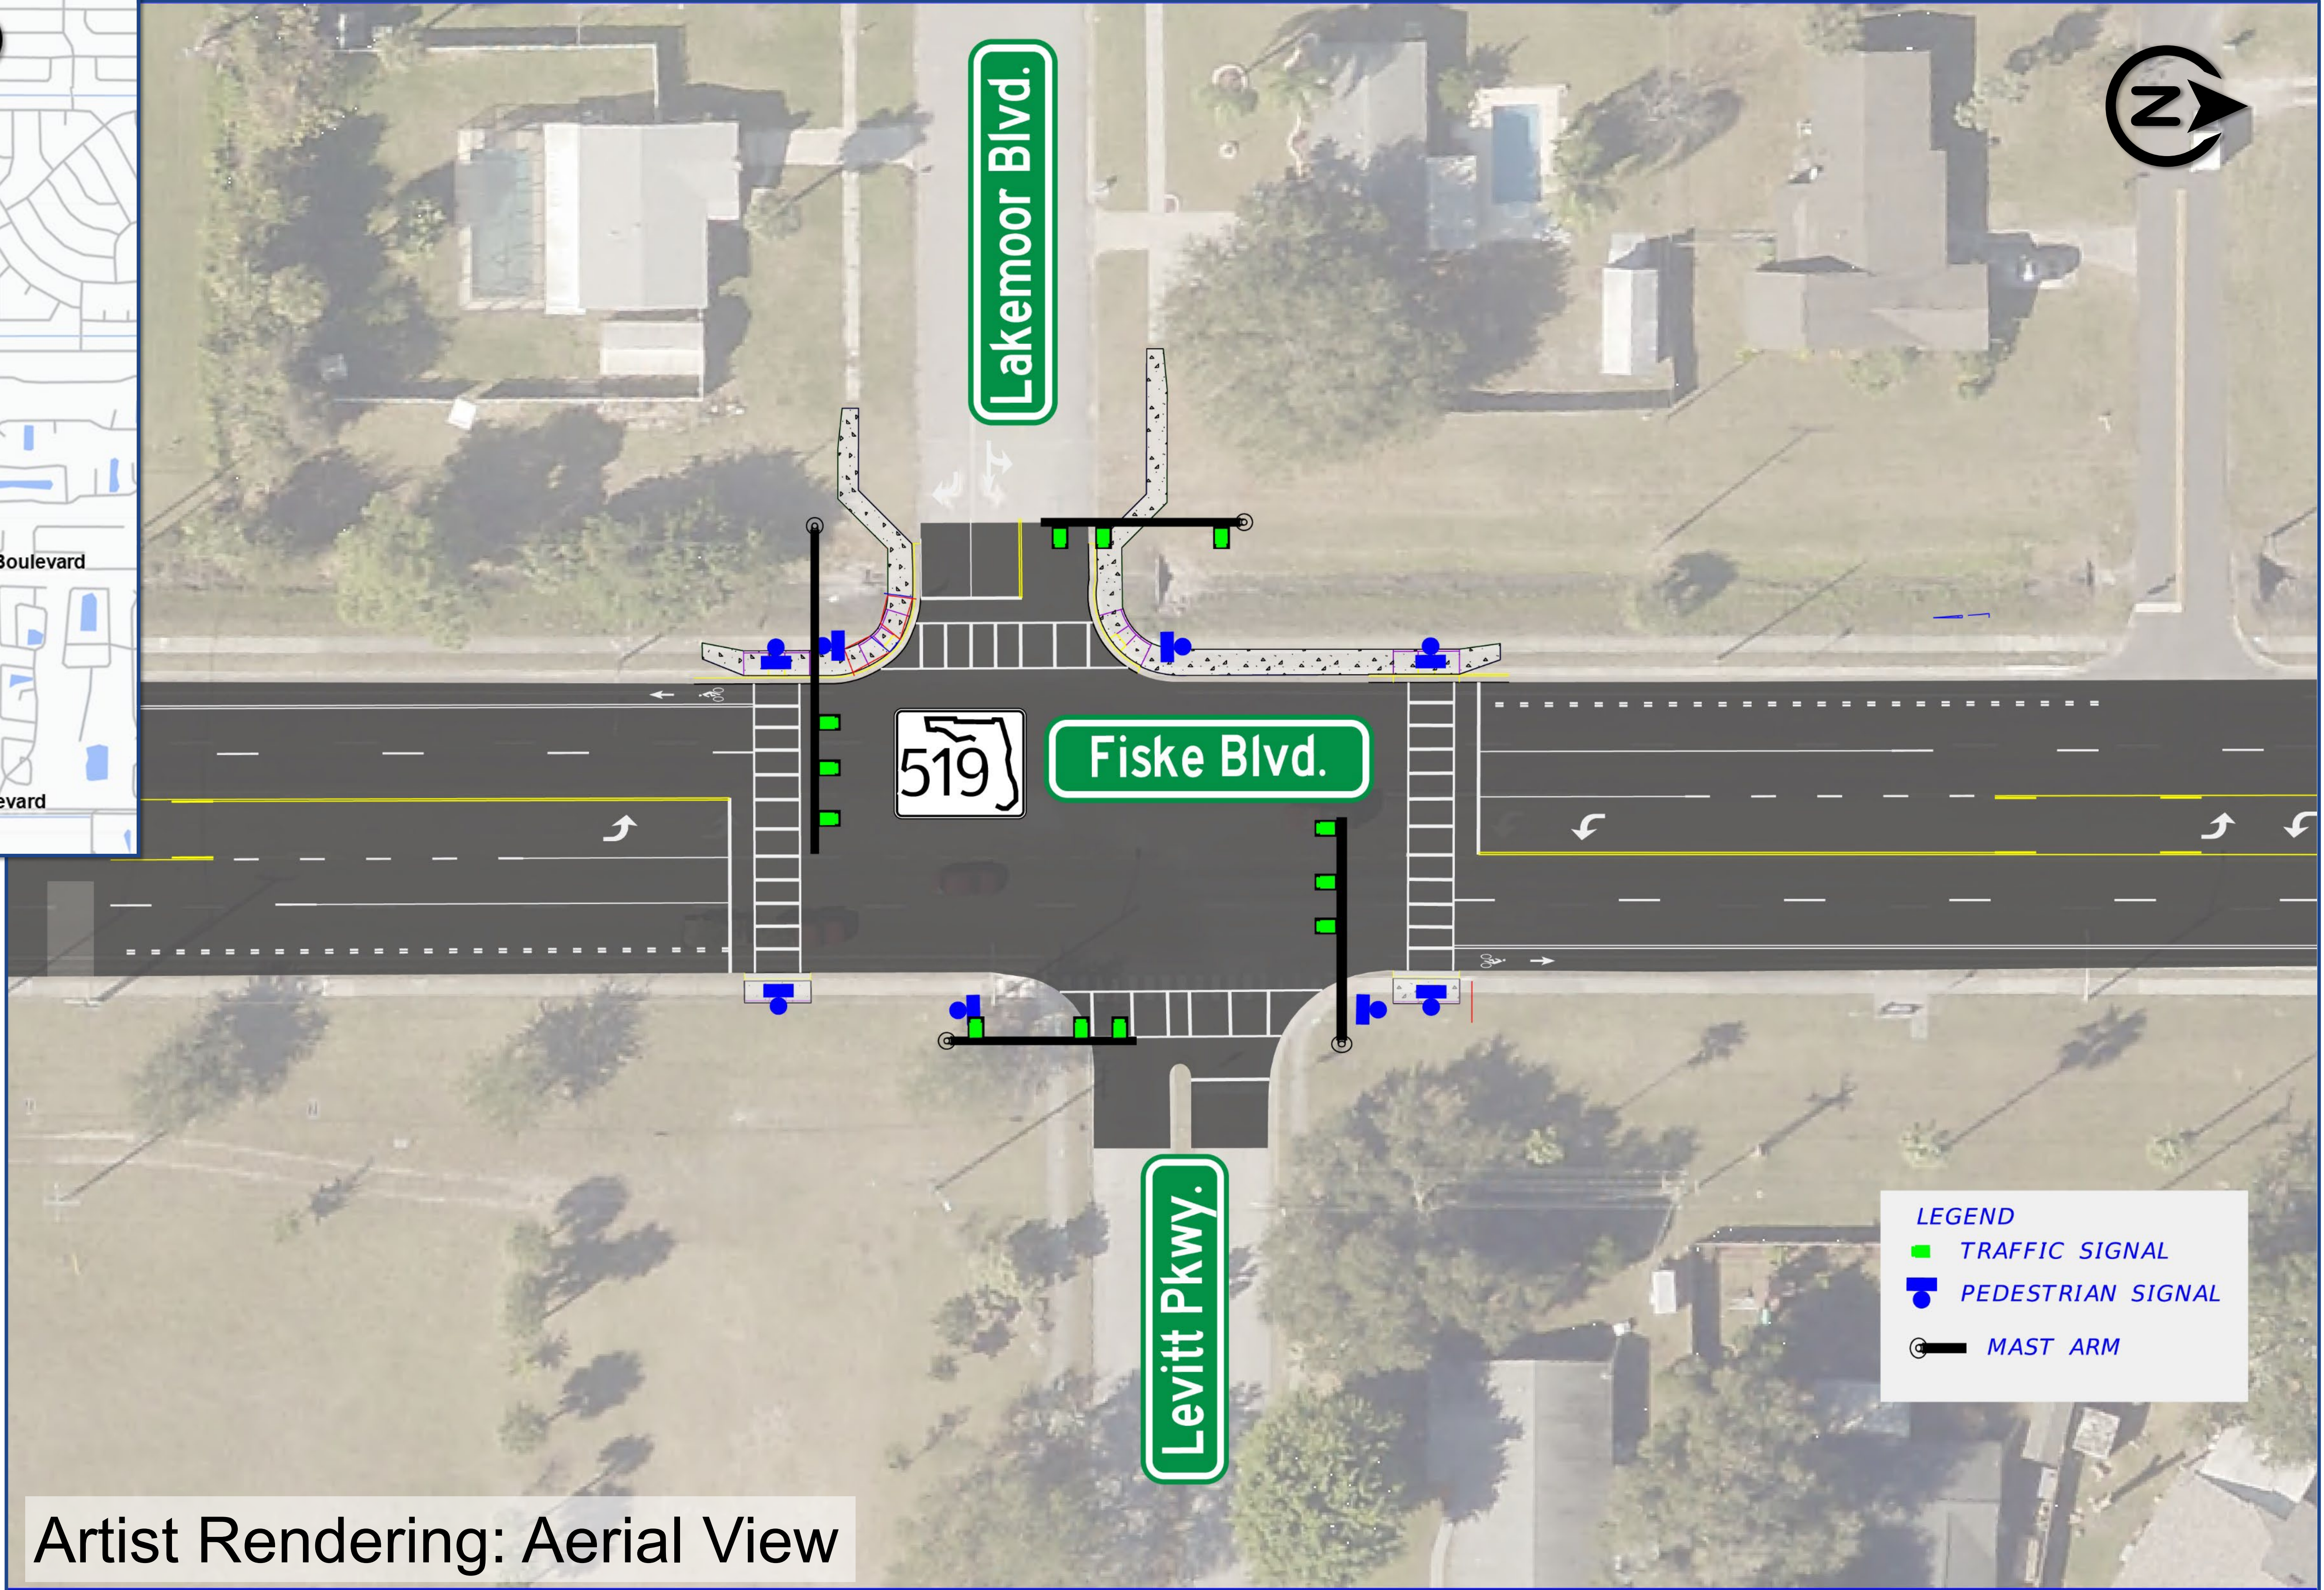

# Proposed Improvements

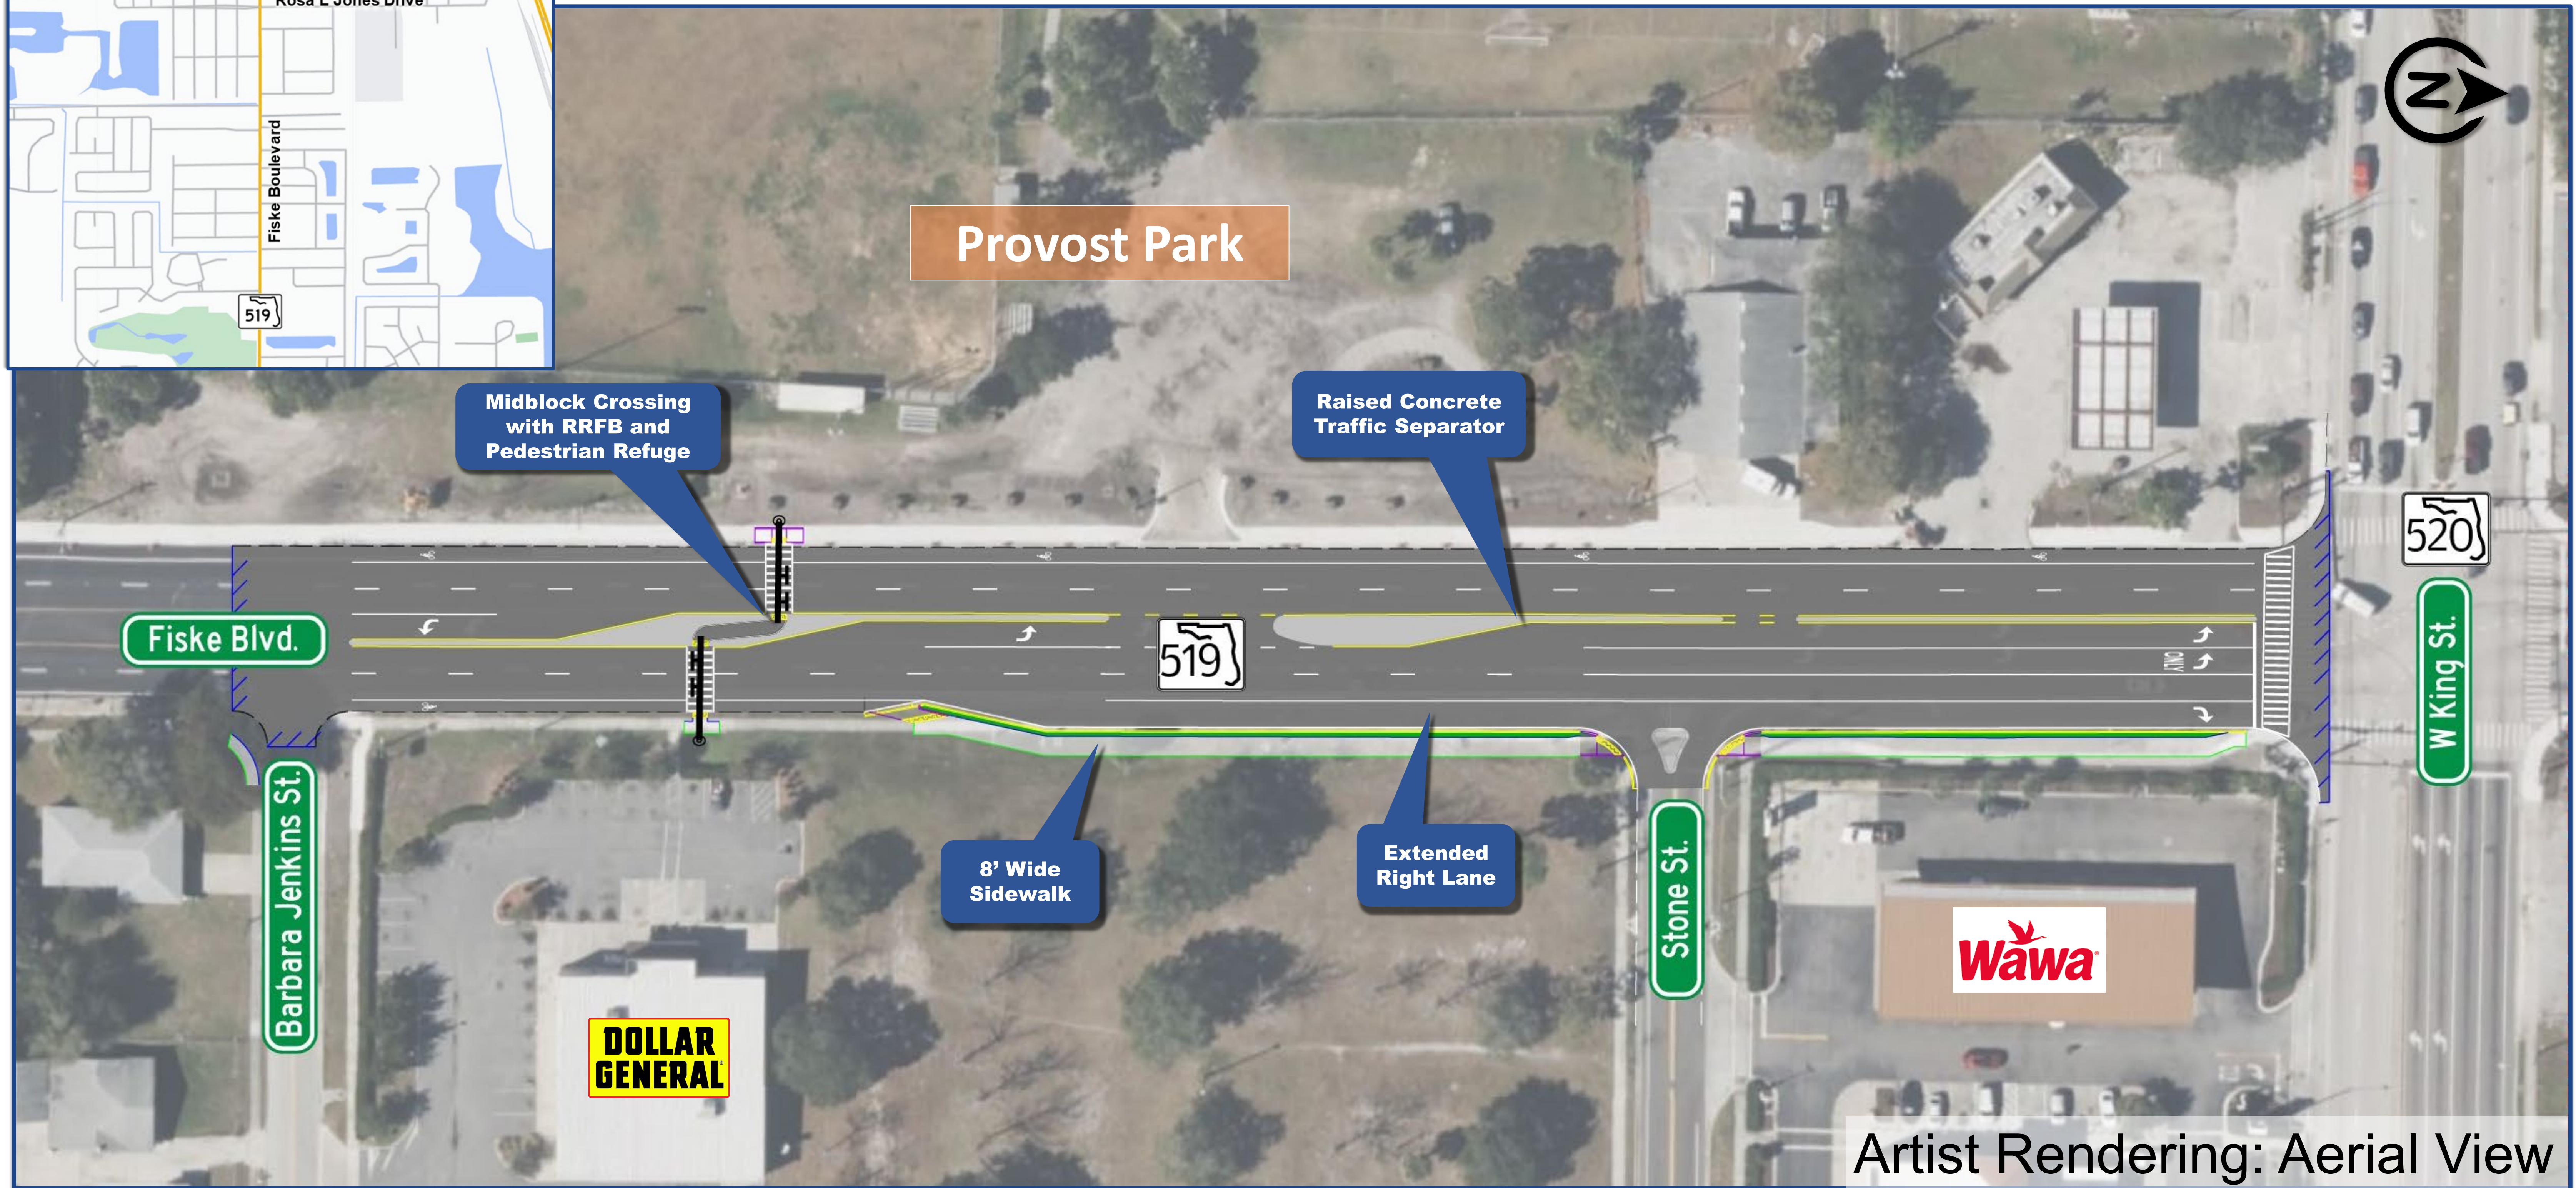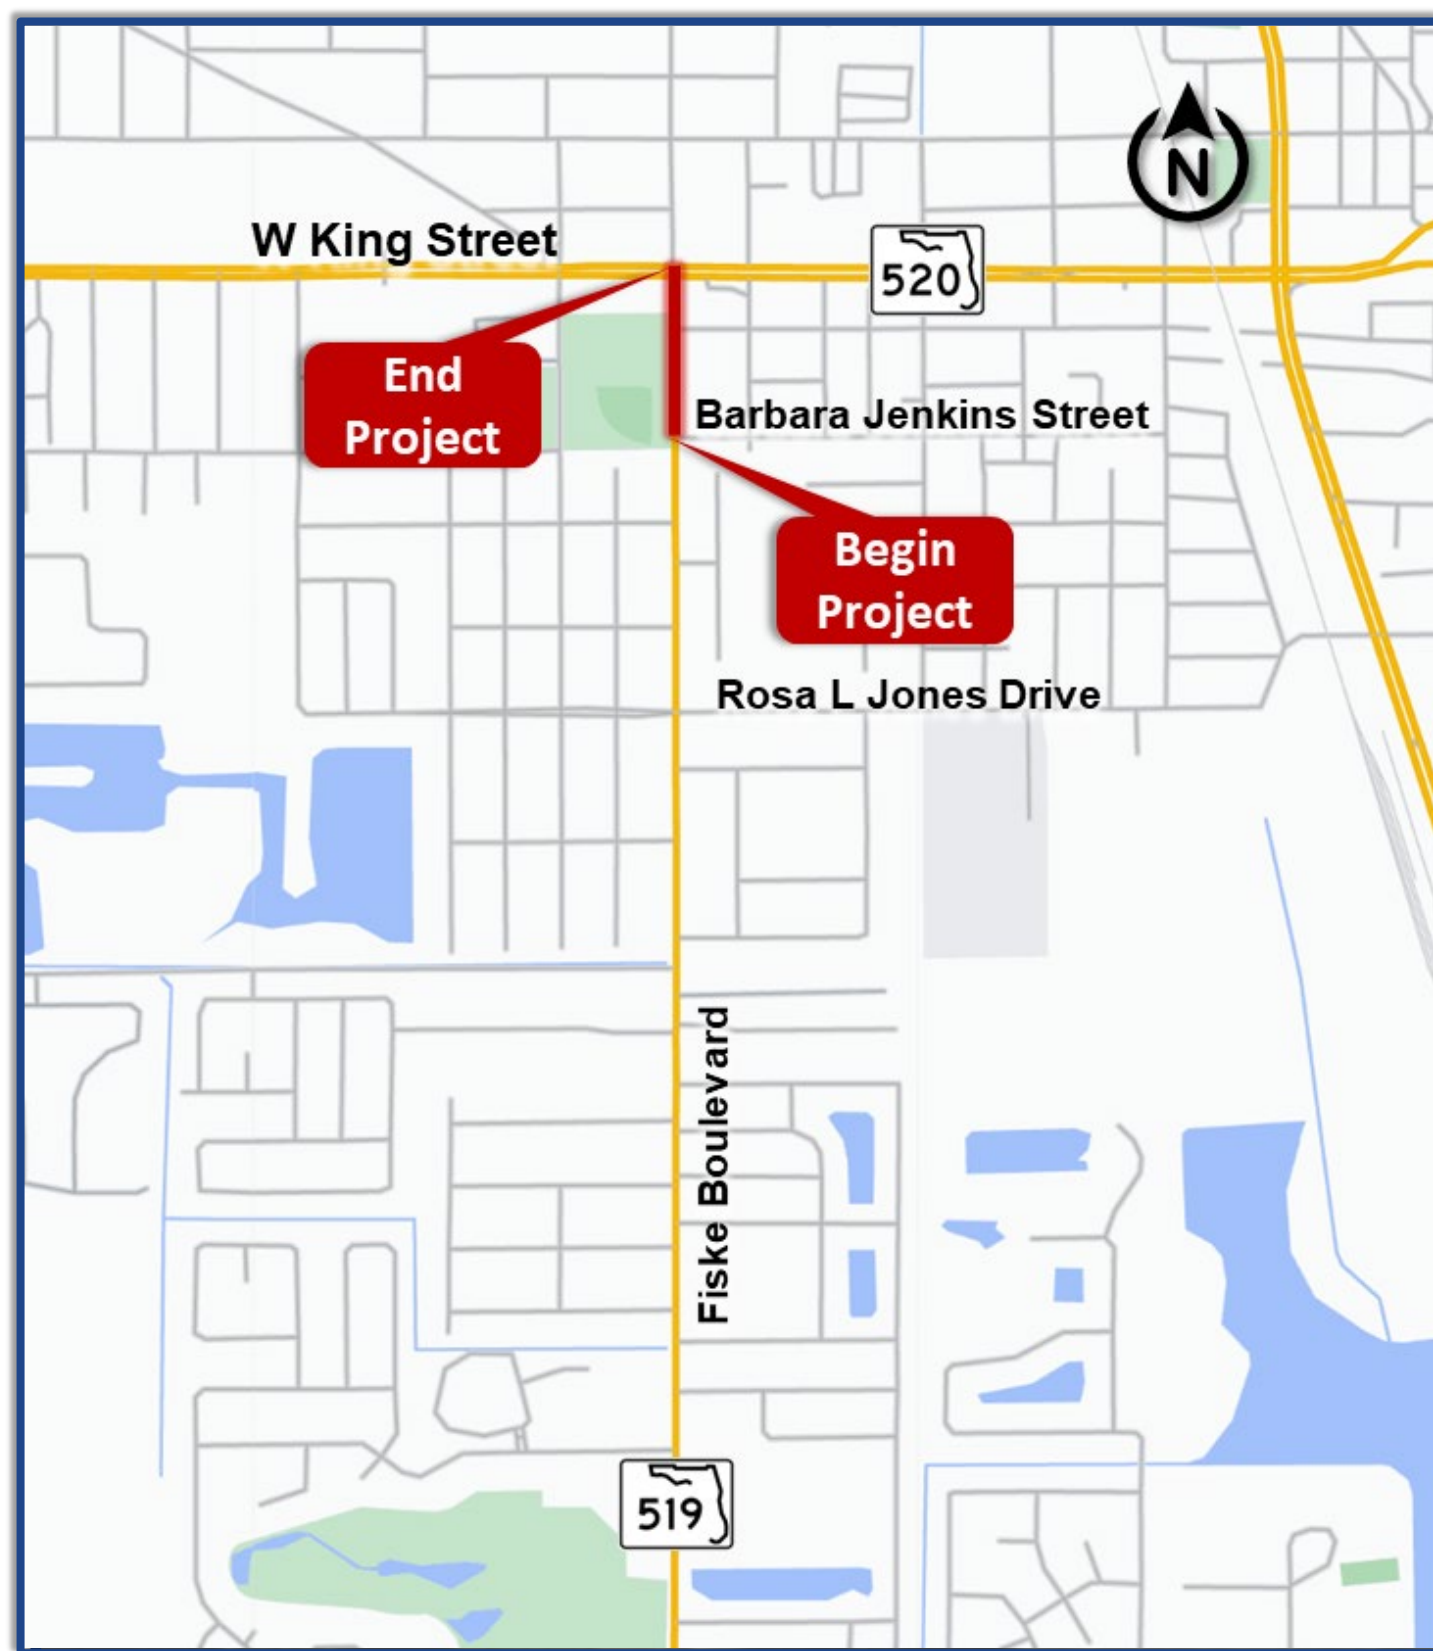

Artist Rendering: Aerial View

**Fiske Boulevard (S.R. 519)  
Safety Improvements  
From Barbara Jenkins Street to King Street (S.R. 520)**

Financial Project Identification (FPID) No.: 451310-1



# Proposed Midblock Crossing with Overhead RRFB

Artist Rendering



**Fiske Boulevard (S.R. 519)**  
**Safety Improvements**  
**From Barbara Jenkins Street to King Street (S.R. 520)**

Financial Project Identification (FPID) No.: 451310-1

